


**EXISTING & REMOVAL LEGEND**

-  HYDRANT
-  UTILITY POLE
-  LIGHT STANDARD
-  TRAFFIC SIGNAL
-  PULL BOX
-  EXISTING TREE
-  DRIVEWAY CROSSING
-  SIDEWALK RECONSTRUCTION

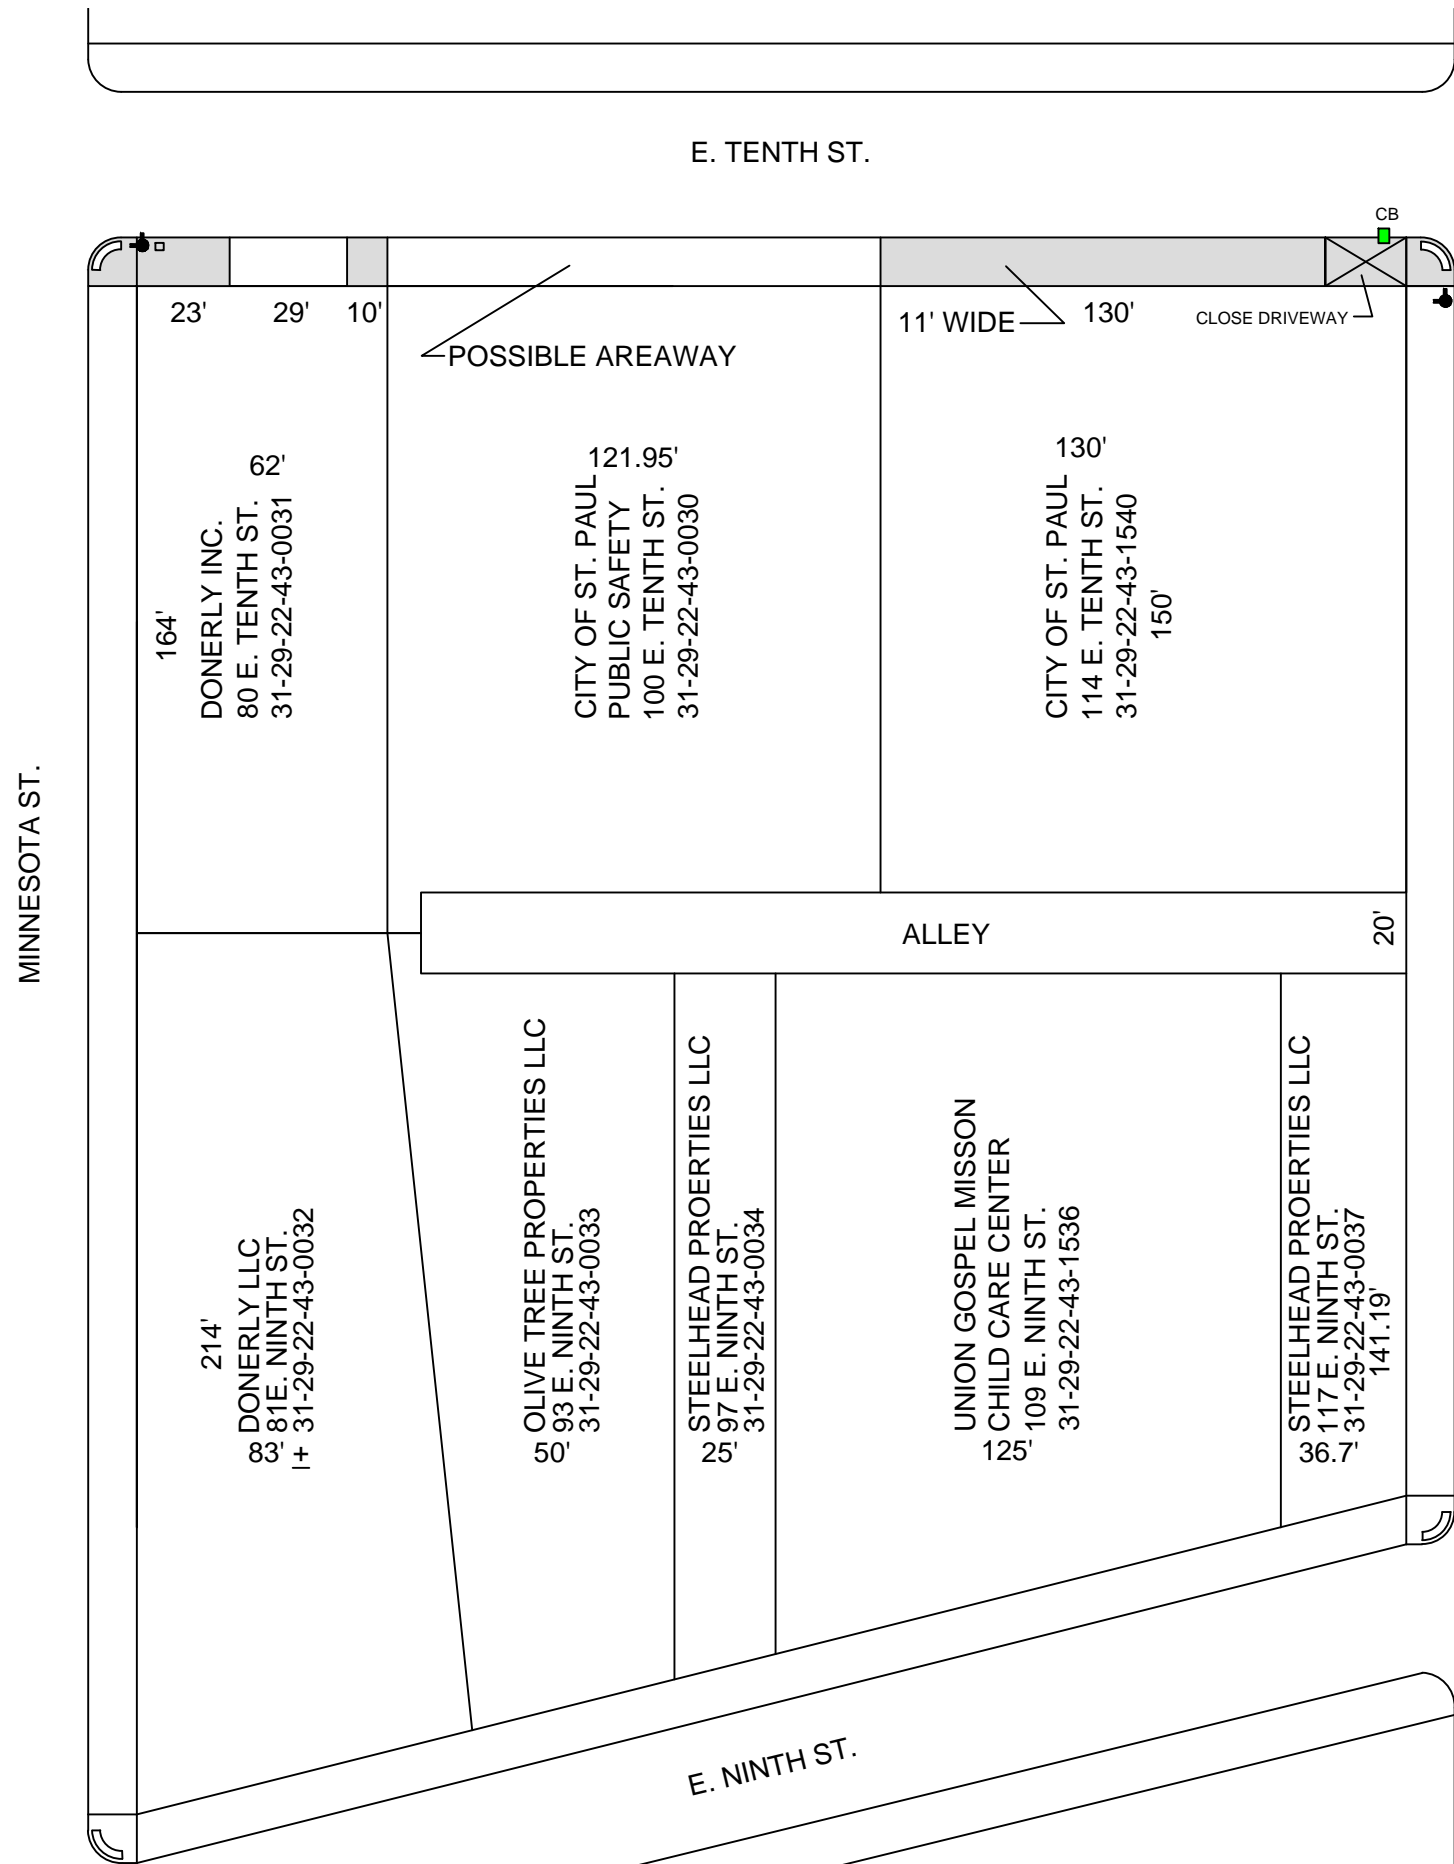

PRELIMINARY DRAFT SUBJECT  
TO CHANGE WITHOUT NOTICE

SCHEMATIC PLAN ONLY

NOT TO SCALE

DESIGNED:	
DRAWN:	
APPROVED:	

**BLOCK BOUNDED BY - 9TH ST. & ROBERT ST. &  
10TH ST. & MINNESOTA ST.**

PROJECT: 19-M-0696	
CAD NAME:	
DATE: 12/12/18	