



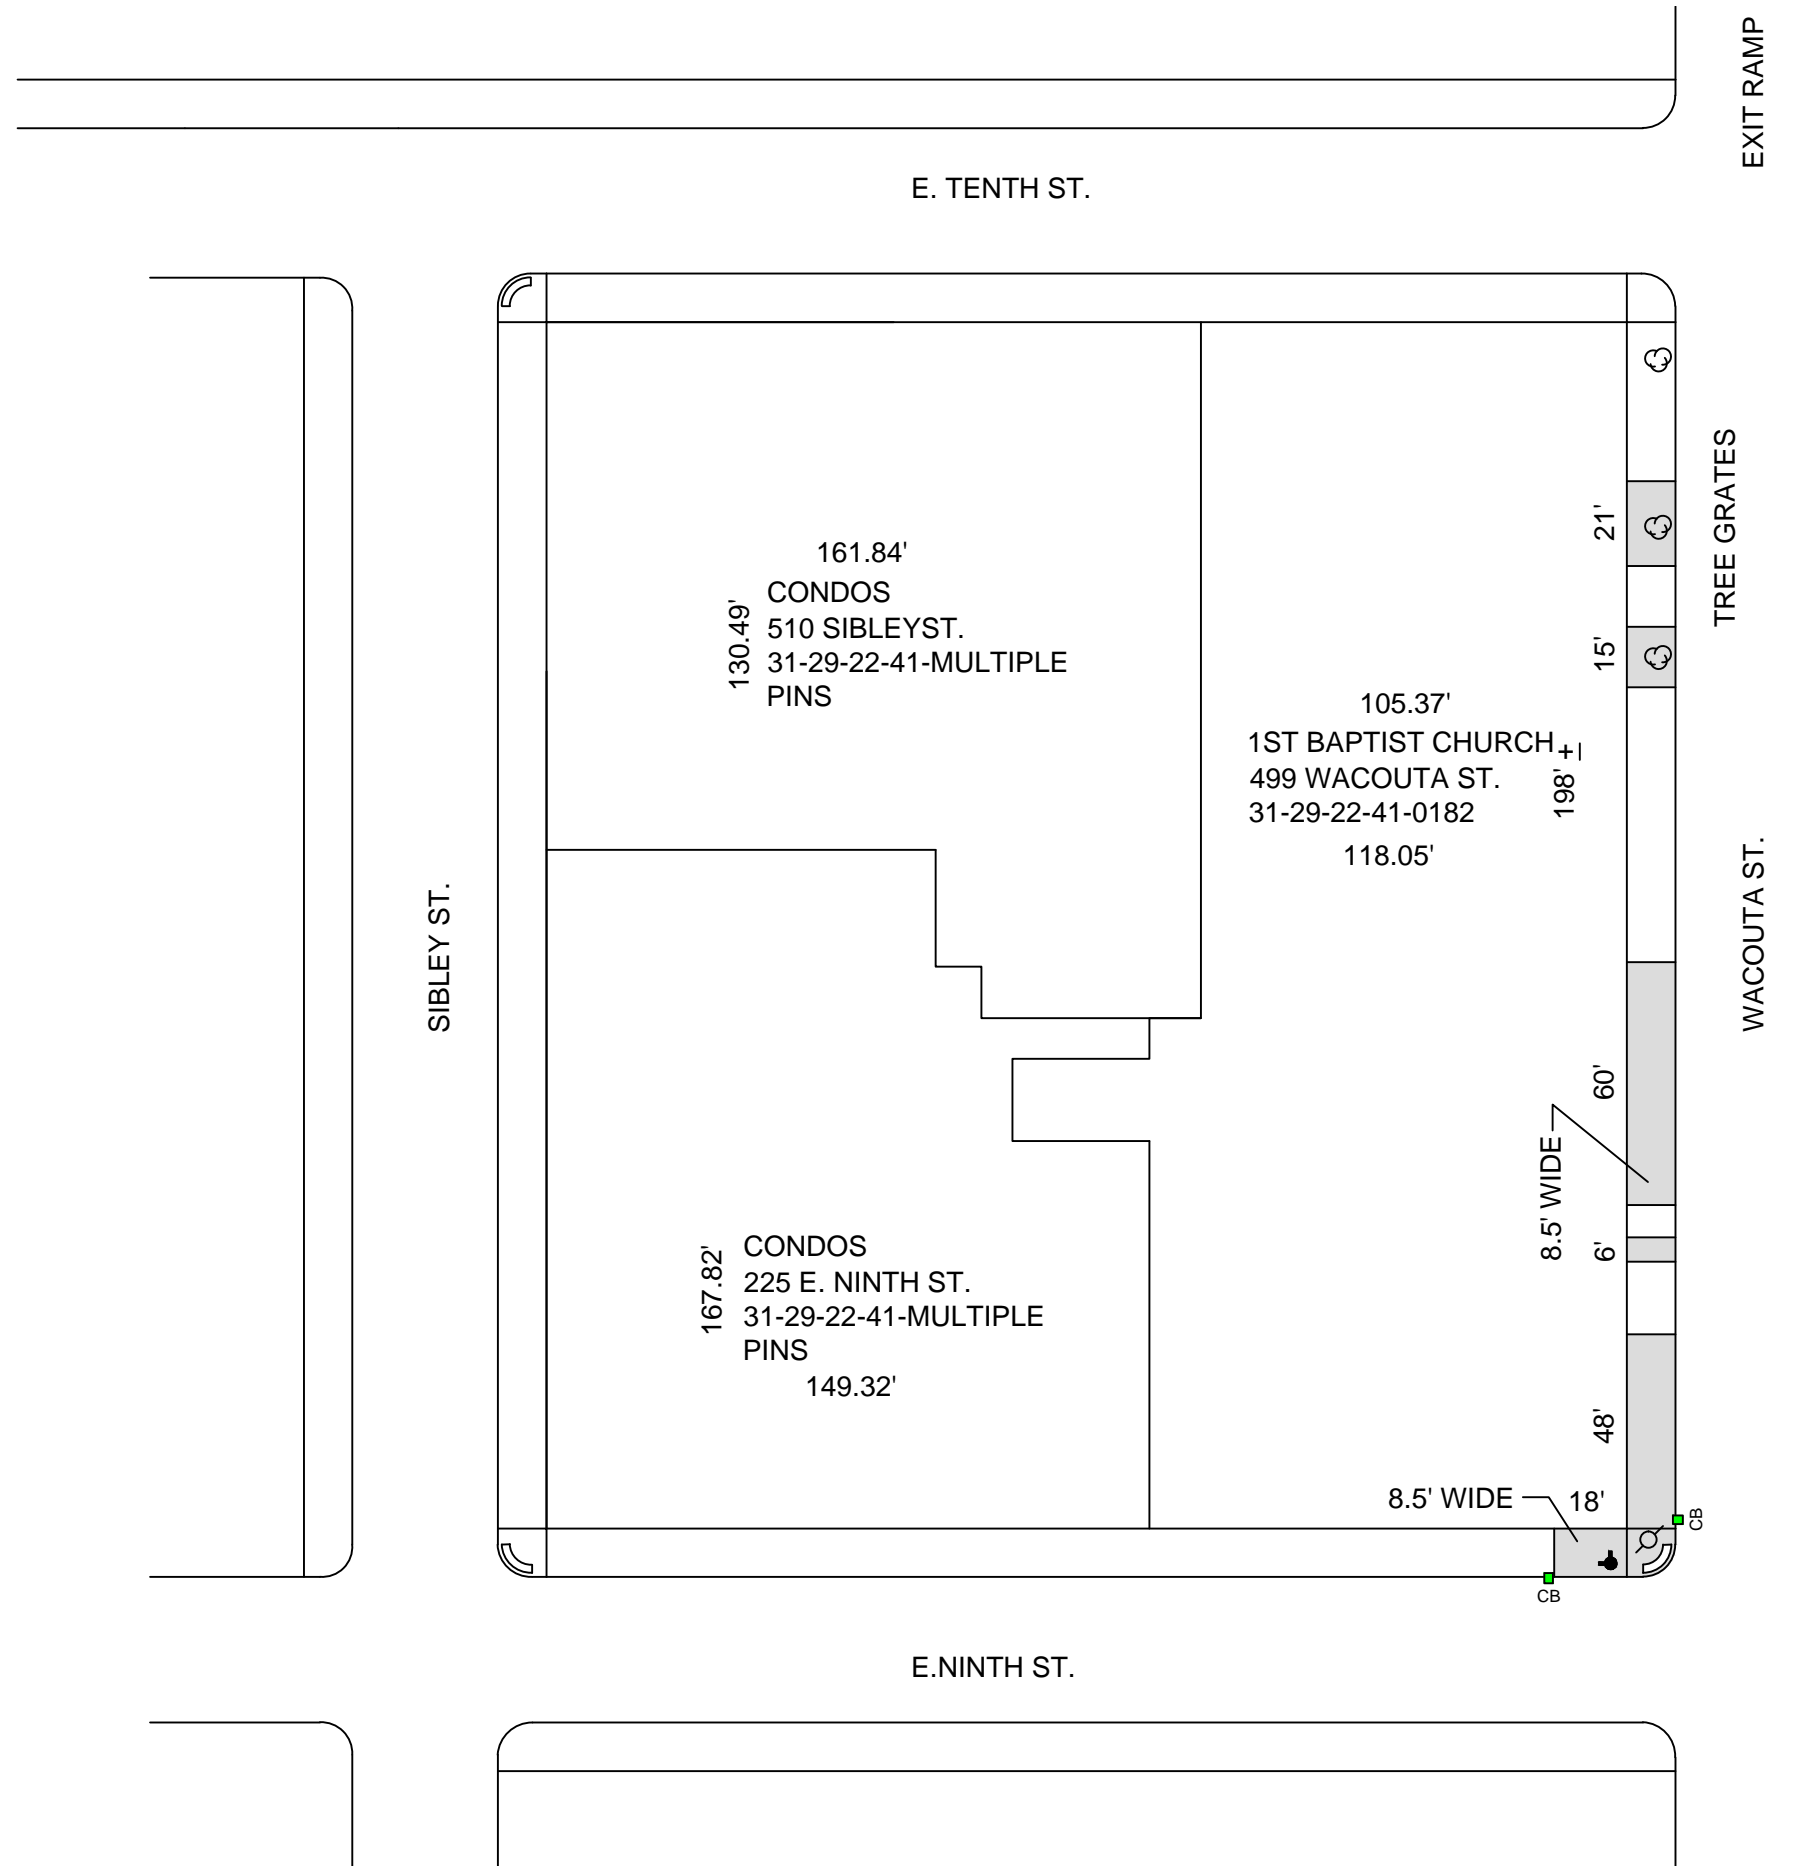


**EXISTING & REMOVAL LEGEND**

-  HYDRANT
-  UTILITY POLE
-  LIGHT STANDARD
-  TRAFFIC SIGNAL
-  PULLBOX
-  EXISTING TREE
-  DRIVEWAY CROSSING
-  SIDEWALK RECONSTRUCTON



PRELIMINARY DRAFT SUBJECT  
TO CHANGE WITHOUT NOTICE

SCHEMATIC PLAN ONLY

NOT TO SCALE

DESIGNED:			
DRAWN:			
APPROVED:			

**BLOCK BOUNDED BY - E. NINTH ST. & WACOUTA ST. & E. TENTH ST. & SIBLEY ST.**

PROJECT: 19-M-0696	
	CAD NAME:
	DATE: 12/12/18