 


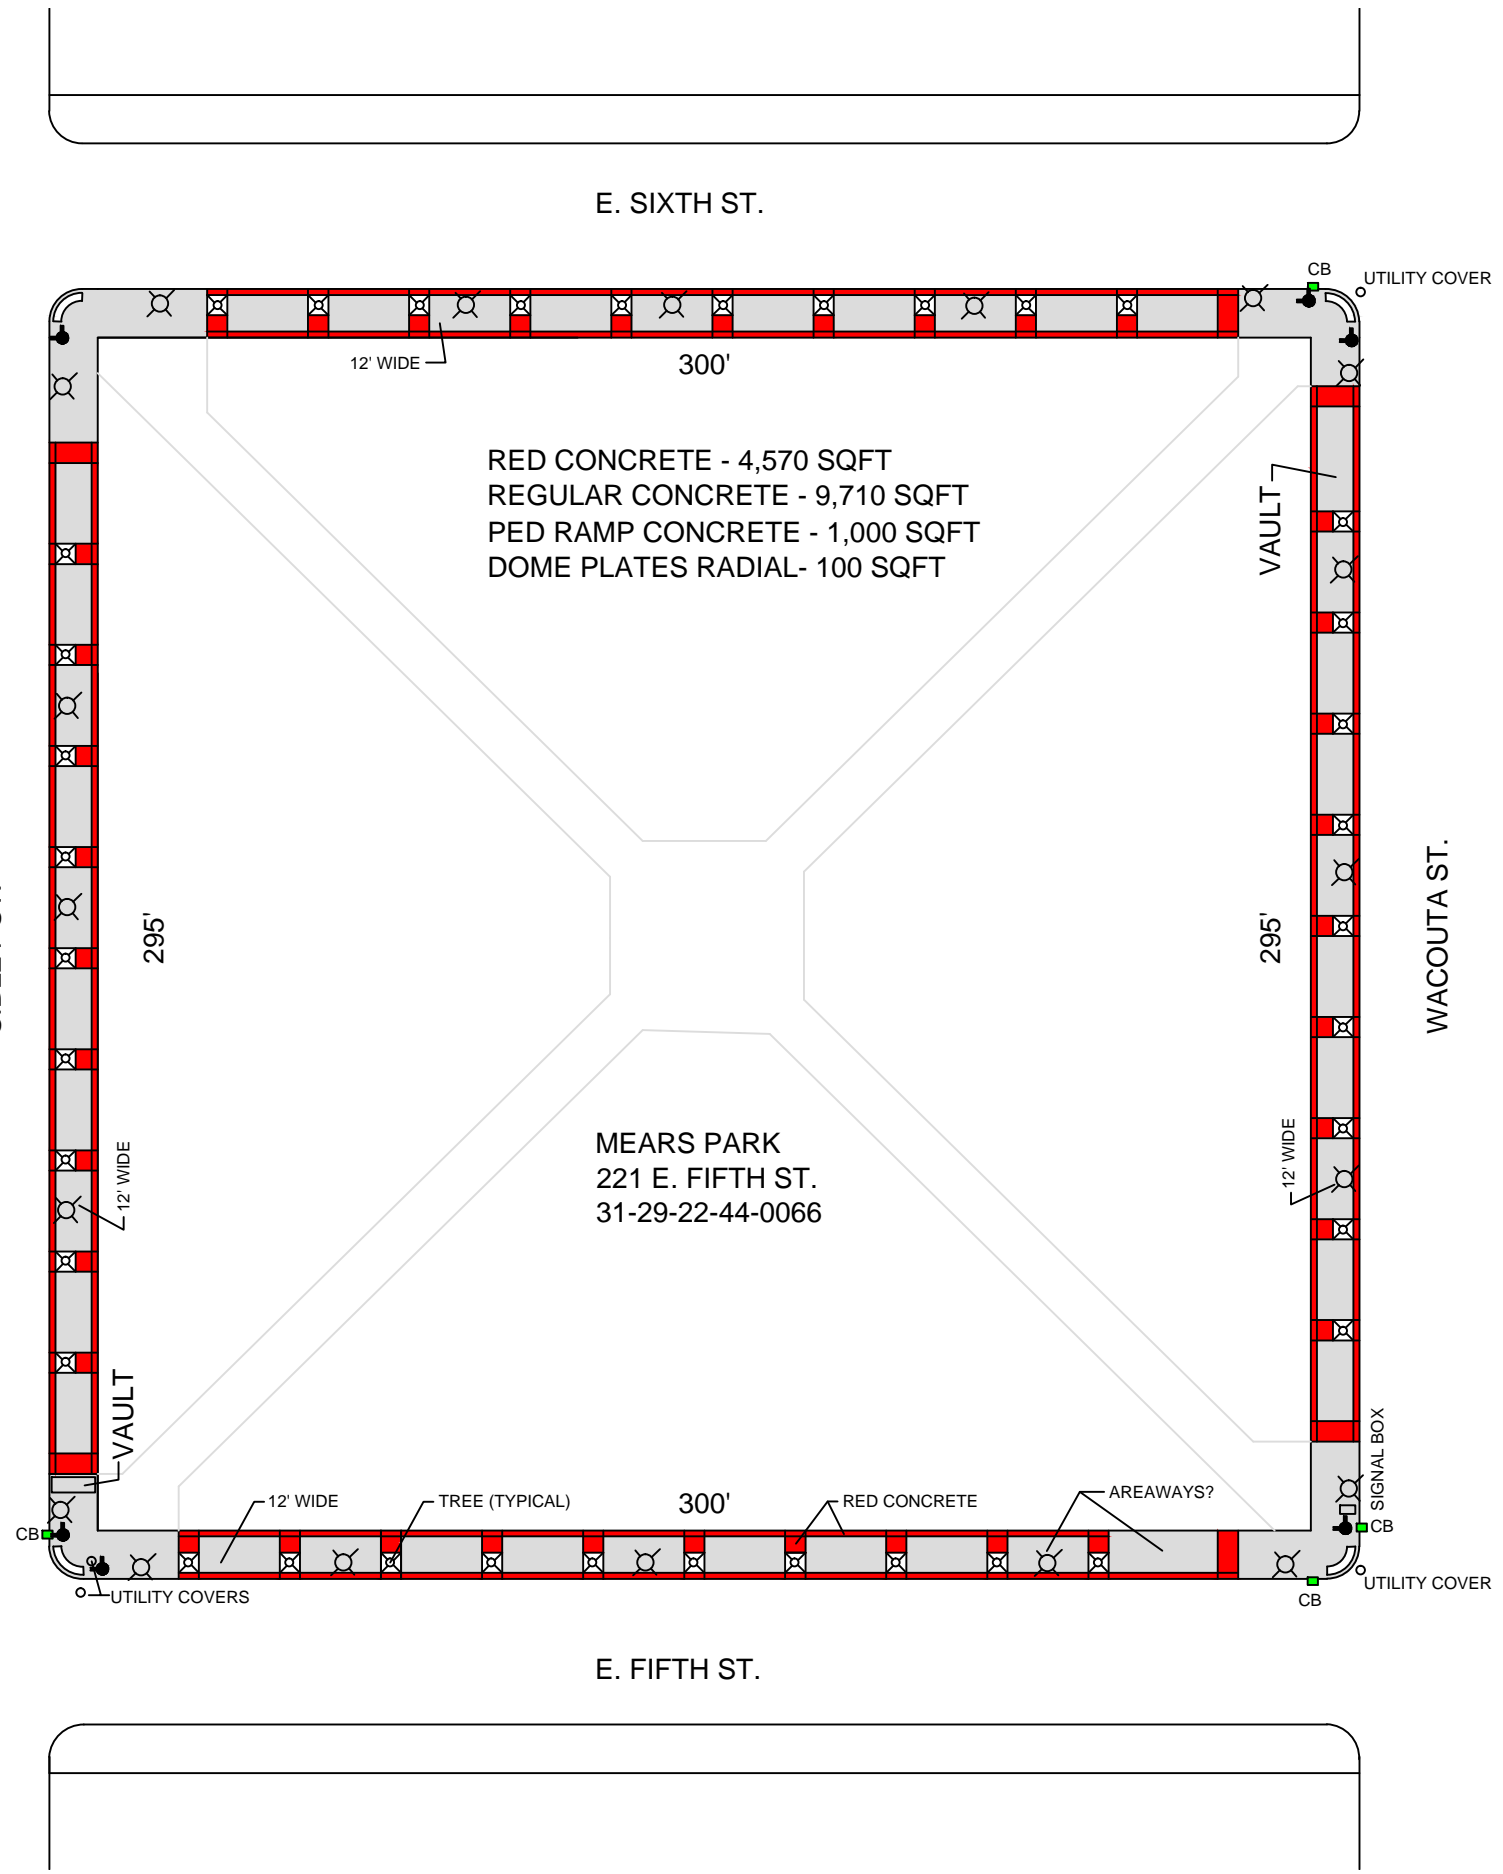
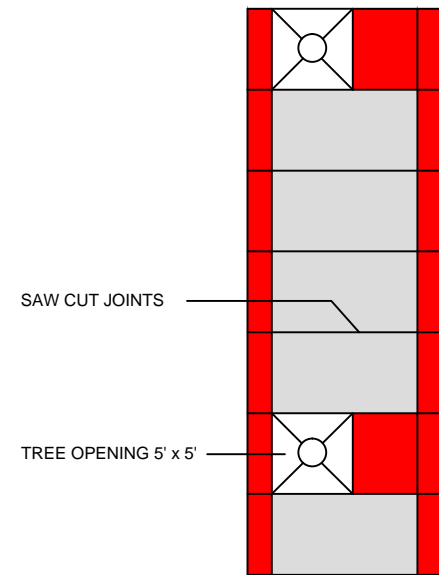


EXISTING & REMOVAL LEGEND

-  HYDRANT
-  UTILITY POLE
-  LIGHT STANDARD
-  TRAFFIC SIGNAL
-  PULLBOX
-  EXISTING TREE
-  DRIVEWAY CROSSING
-  SIDEWALK RECONSTRUCTION



PRELIMINARY DRAFT SUBJECT
TO CHANGE WITHOUT NOTICE

SCHEMATIC PLAN ONLY

NOT TO SCALE

DESIGNED:	
DRAWN:	
APPROVED:	

**MEARS PARK - SIBLEY ST. & WACOUTA
ST. & E. FIFTH ST. & E. SIXTH ST.**

PROJECT: 19-M-0696	
CAD NAME:	
DATE: 12/12/18	