


EXISTING & REMOVAL LEGEND

- HYDRANT
- UTILITY POLE
- LIGHT STANDARD
- TRAFFIC SIGNAL
- PULLBOX
- EXISTING TREE
- DRIVEWAY CROSSING
- SIDEWALK RECONSTRUCTION

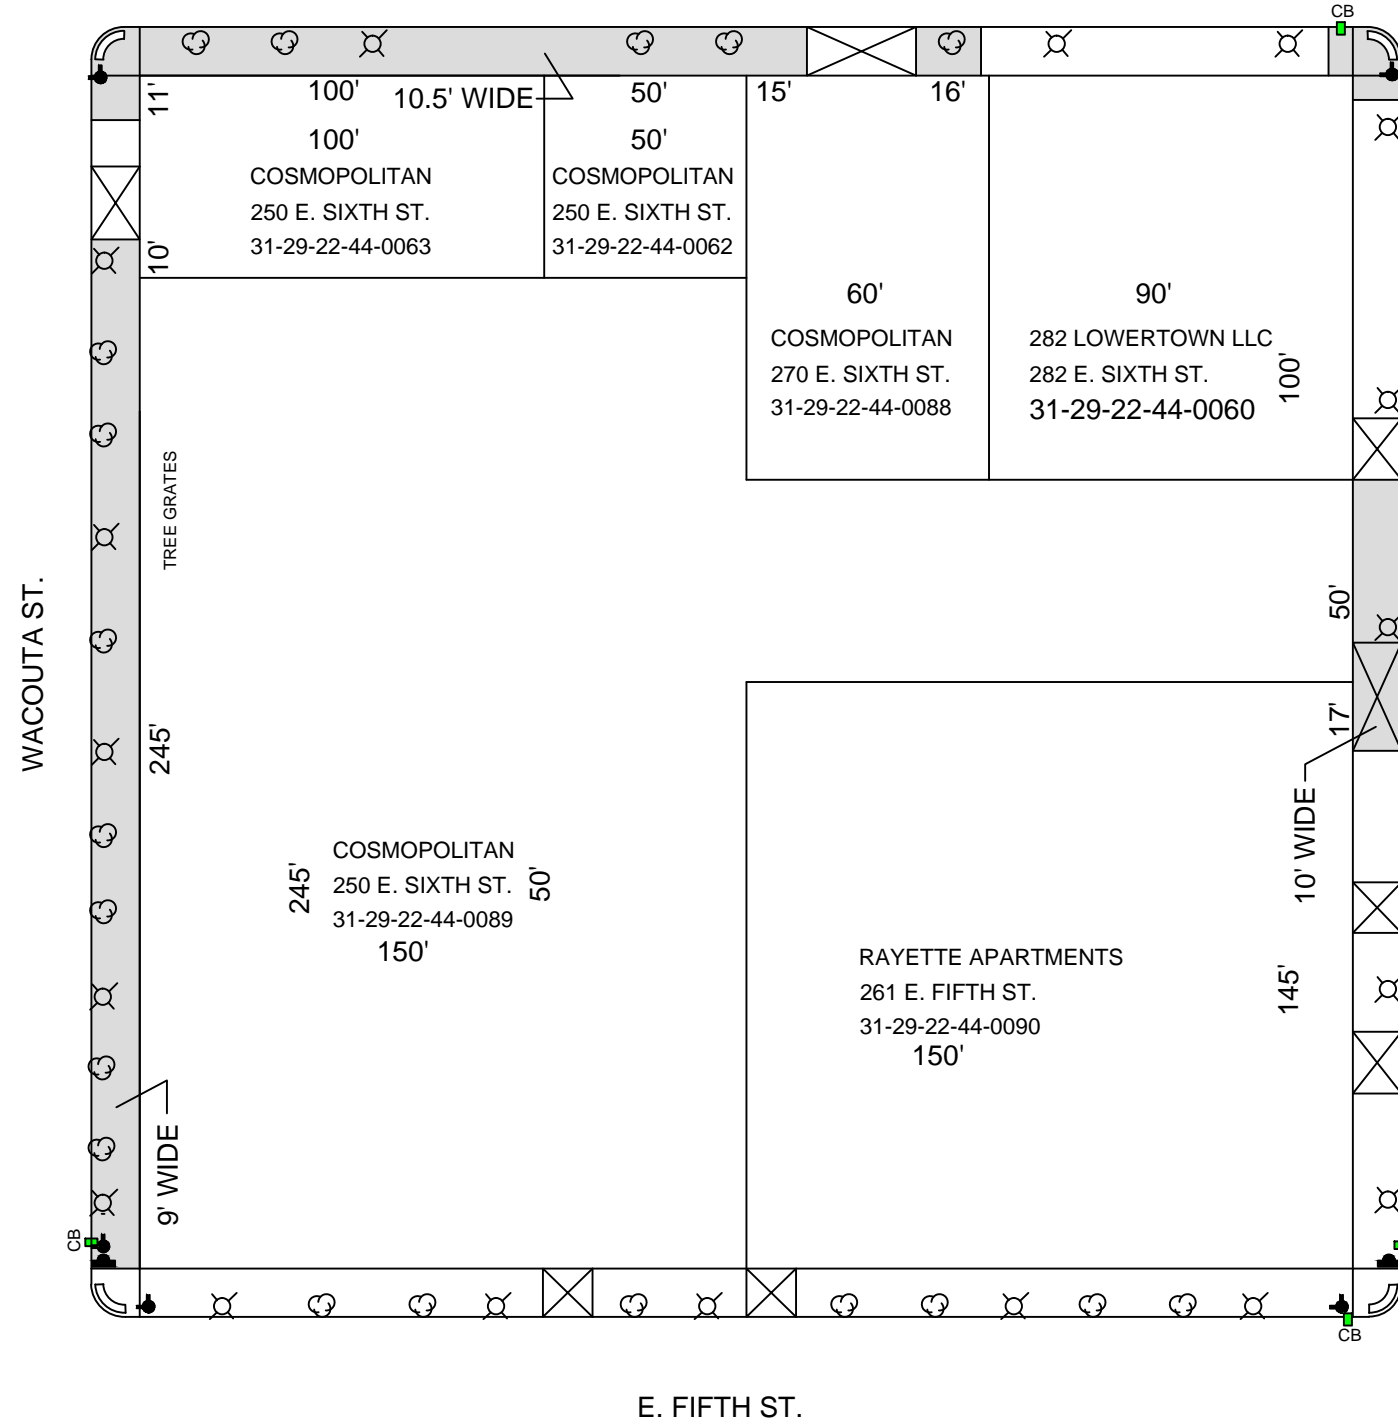

PRELIMINARY DRAFT SUBJECT
TO CHANGE WITHOUT NOTICE

SCHEMATIC PLAN ONLY

NOT TO SCALE

DESIGNED:	
DRAWN:	
APPROVED:	

BLOCK BOUNDED BY -WACOUTA ST. & E. FIFTH ST. & E. SIXTH ST. & WALL ST.

PROJECT: 19-M-0696	
	CAD NAME:
	DATE: 12/12/18