



City of Saint Paul  
 Department of Public Works  
 Street Design and Construction Division

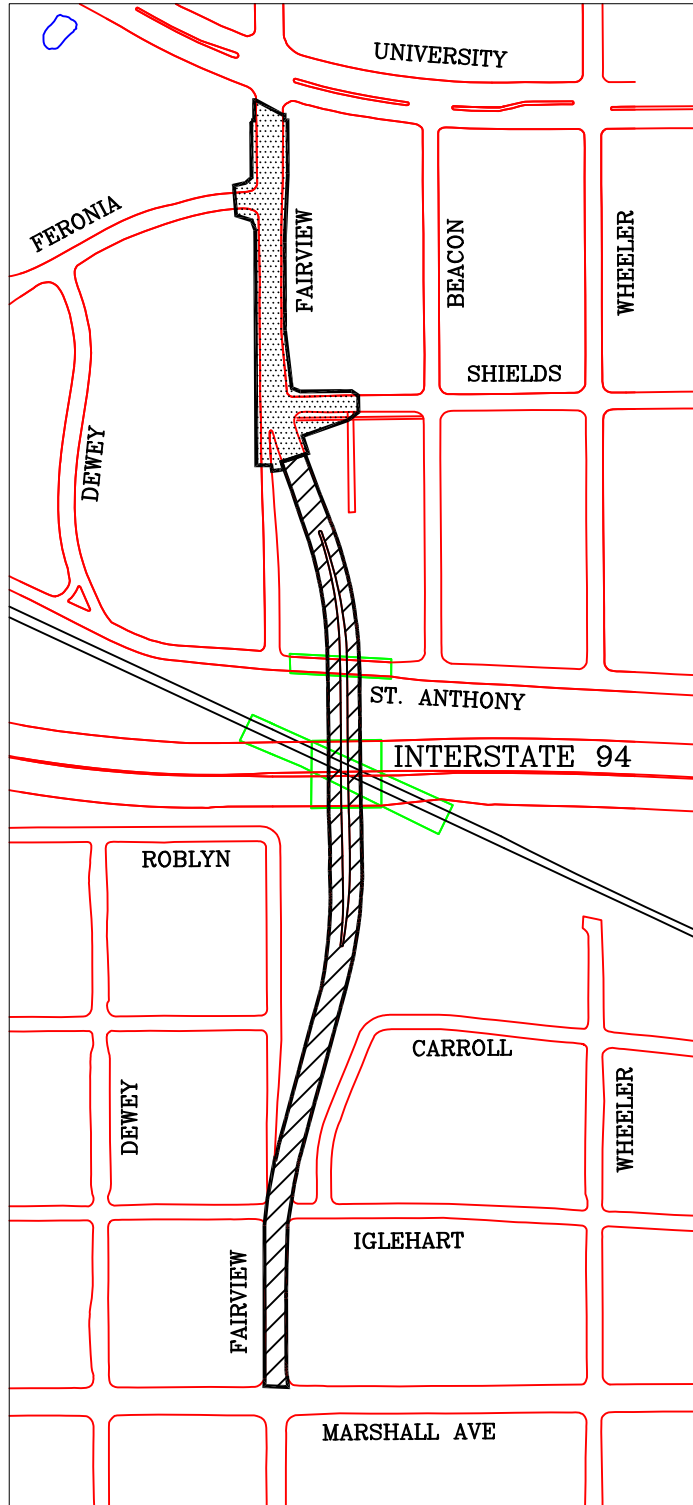

2019  
 FAIRVIEW AVENUE RECONSTRUCTION

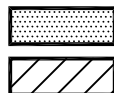

STREET RECONSTRUCTION IN 2019

STRIPING ONLY



PROJECT MAP



DESIGNED	CEE
DRAWN	CEE
APPROVED	BRM

PREPARED BY STREET ENGINEERING DIVISION FOR THE CITY OF ST. PAUL, DEPARTMENT OF PUBLIC WORKS

FAIRVIEW AVENUE 2019

PROJECT:	19-P-1444
STATE AID PROJECT NUMBER:	164-132-009
DATE:	10/10/2018

