


Y:\StreetEng\Xiongche\Projects\2017 - Grand St. Clair Bikeway\Project Map\Grand St.Clair Bikeway - Project Map.dwg May 12, 2016 - 3:23pm



City of Saint Paul
 Department of Public Works
 Street Design and Construction Division

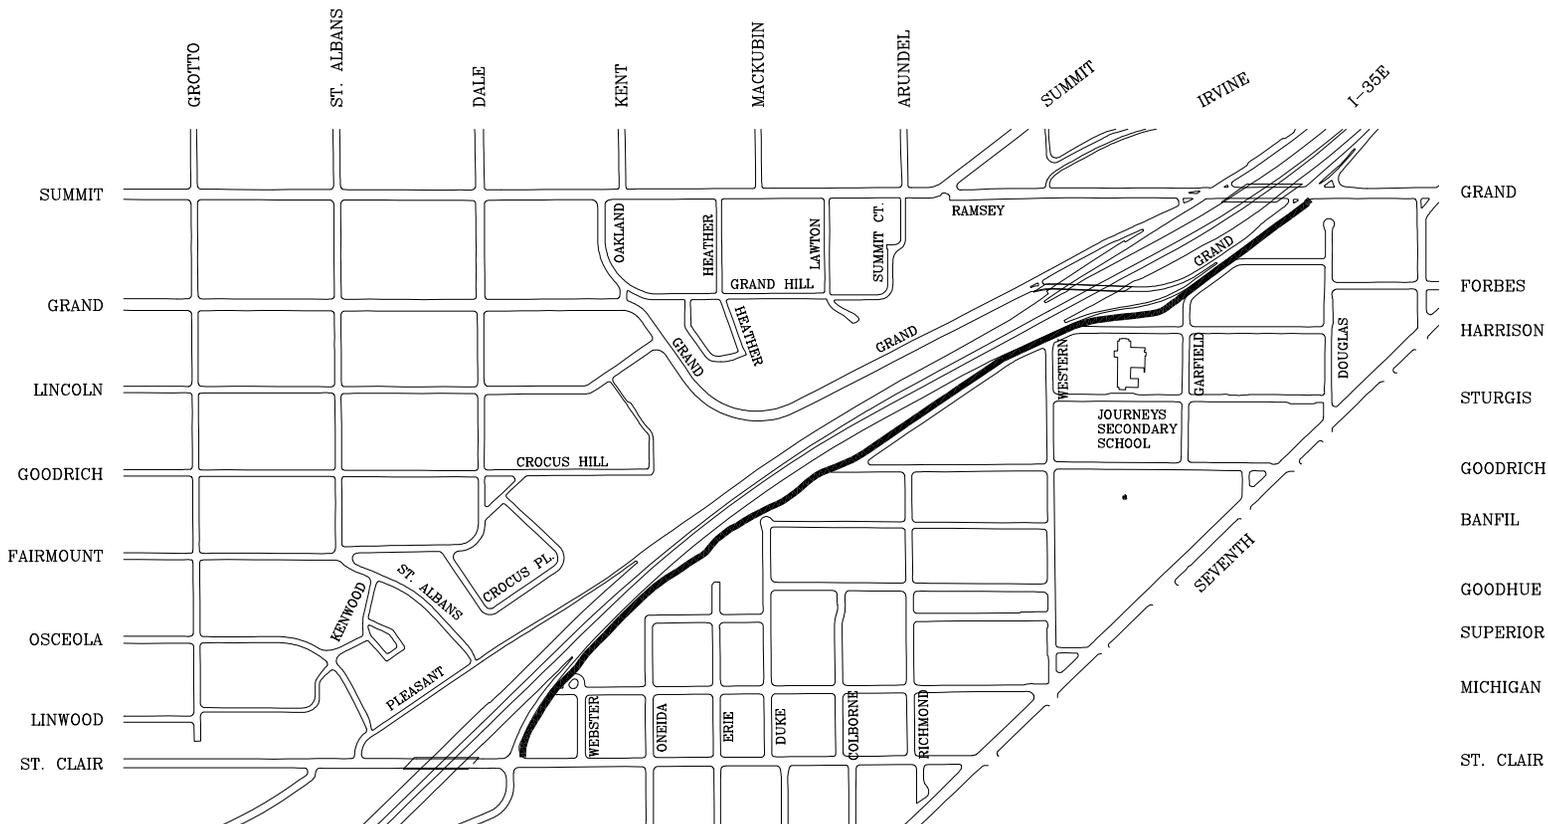

2017

GRAND/ST. CLAIR BIKEWAY

CONSTRUCTION IN 2017

L = 4591 ft.
 W = 12 ft.
 PROJECT MAP



DESIGNED	CX
DRAWN	CX
APPROVED	DAH

PREPARED BY STREET ENGINEERING DIVISION FOR THE CITY OF ST. PAUL, DEPARTMENT OF PUBLIC WORKS

GRAND/ST. CLAIR BIKEWAY

PROJECT:	17-P-XXXX
STATE AID	XXX-XXX-XXX
PROJECT NUMBER:	
DATE:	5/1/2016

