




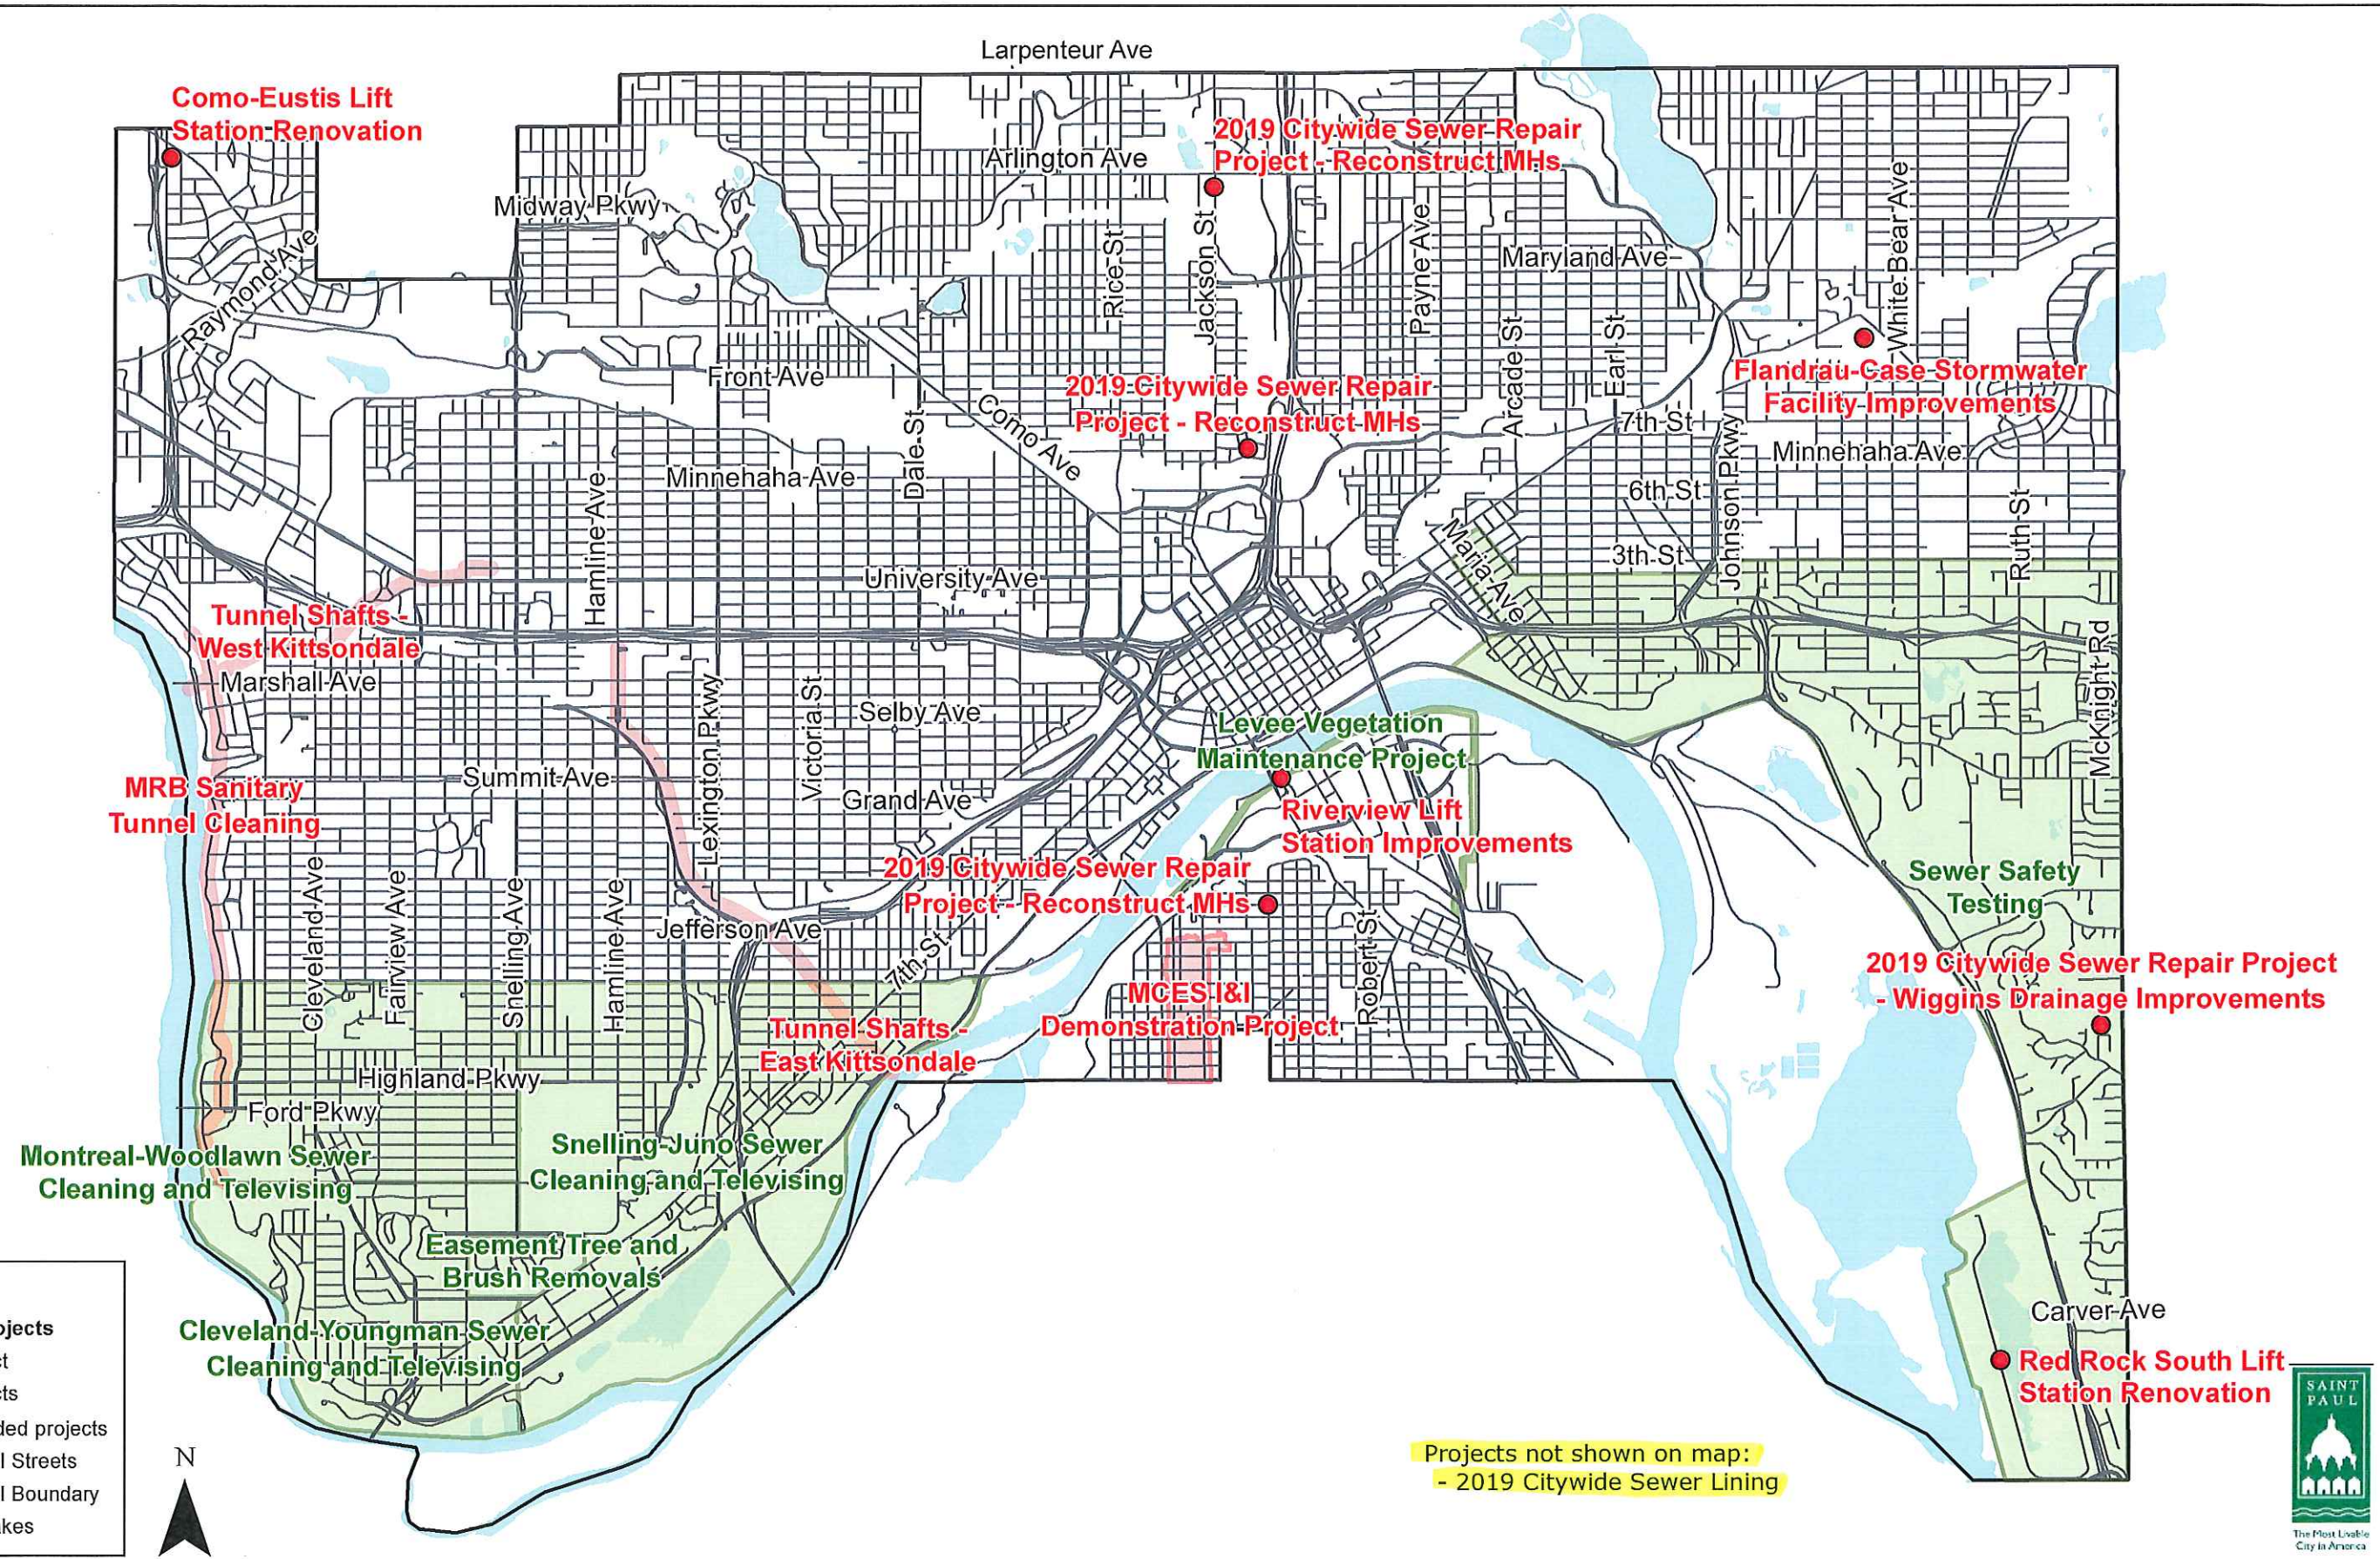

SCALE 1:1500

LEGEND

10


PLAN SHEET NUMBER



SEWER LINING LOCATION

PLAN SHEET INDEX

15. COMO, Kent to Mackubin

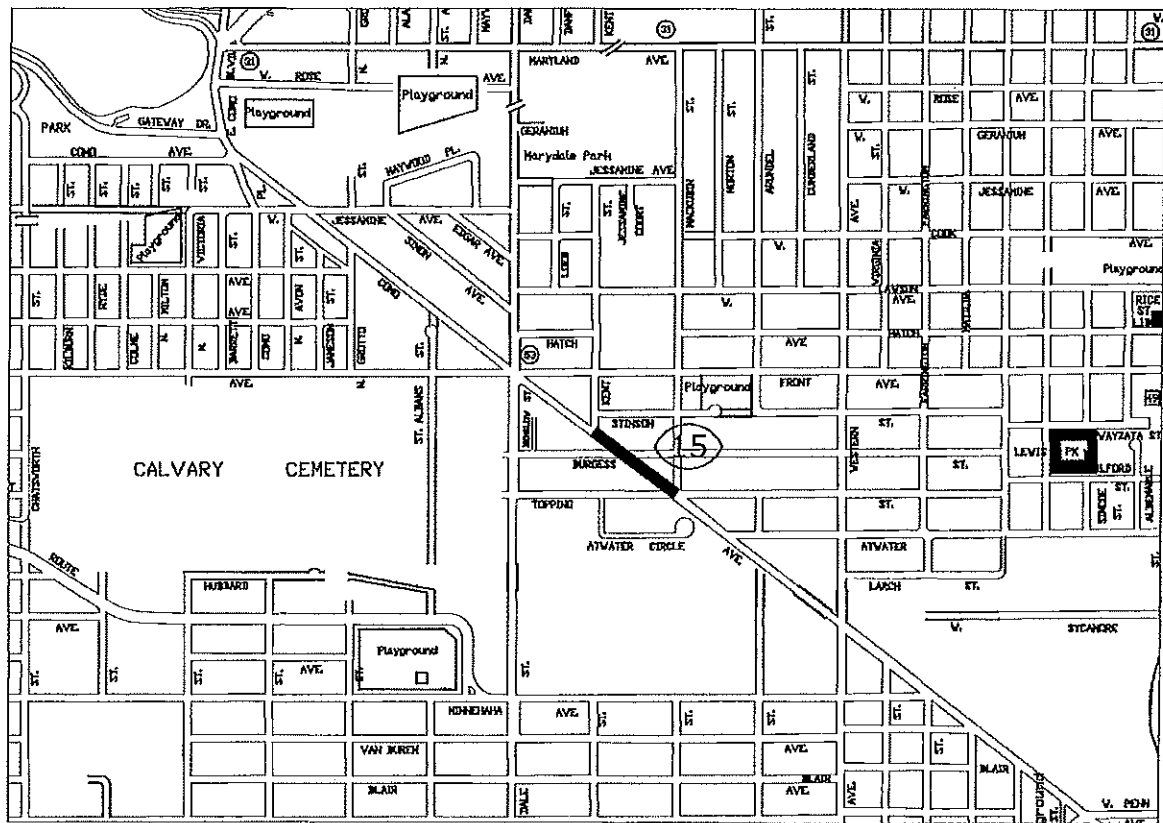

DRAWN	LJH
CHECKED	LJH
APPROVED	SMO

I HEREBY CERTIFY THAT THIS PLAN, SPECIFICATION OR REPORT WAS PREPARED BY ME OR UNDER MY DIRECT SUPERVISION AND THAT I AM A DULY LICENSED PROFESSIONAL ENGINEER UNDER THE LAWS OF THE STATE OF MINNESOTA

Signed: *Shawn M. O'Keefe*
SHAWN M. O'KEEFE Date: 10/12/2018 Lic. No. 42402

PREPARED BY THE SEWER DESIGN DIVISION FOR THE CITY OF ST. PAUL, DEPARTMENT OF PUBLIC WORKS

2018 SEWER LINING

PROJECT: 18-S-2049

WARD 1 LINING

DRAWER: 10

CAD LOCATION: Z:\SEWERS\PROJECTS\2018\2018 City Wide Sewer Lining\

DWG. NO. 5523

DATE: 10/12/2018 SHEET NO. 8 OF 74 SHEETS




SCALE 1:1500

LEGEND

- (10) PLAN SHEET NUMBER
SEWER LINING LOCATION

PLAN SHEET INDEX

- 16. SELBY, Hamline to Syndicate
- 17. ASHLAND, Syndicate to Griggs
- 18. DAYTON, Oxford to Chatsworth
- 19. SUMMIT, Lexington to Chatsworth
- 20. SUMMIT, Lexington to Oxford
- 21. SUMMIT, Chatsworth to Milton

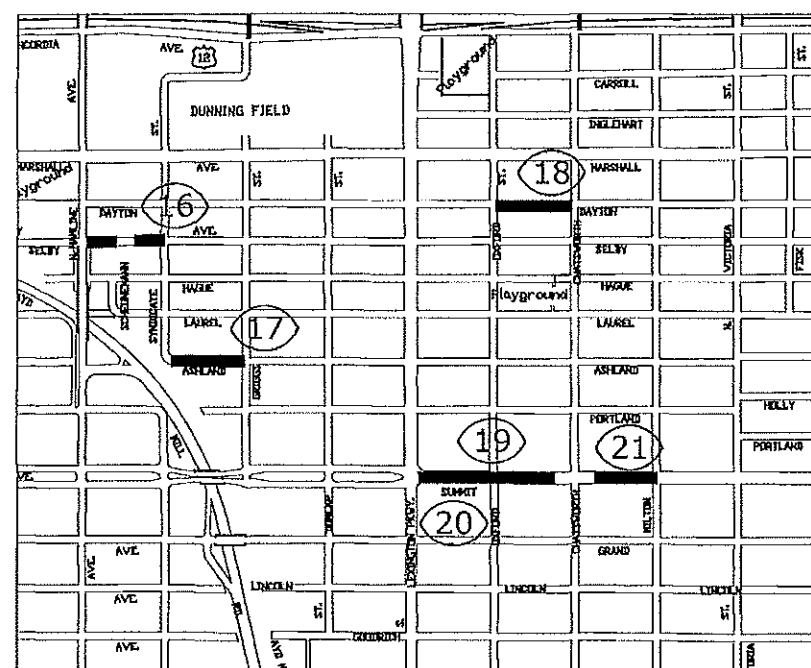

	DRAWN	LJH	I HEREBY CERTIFY THAT THIS PLAN, SPECIFICATION OR REPORT WAS PREPARED BY ME OR UNDER MY DIRECT SUPERVISION AND THAT I AM A DULY LICENSED PROFESSIONAL ENGINEER UNDER THE LAWS OF THE STATE OF MINNESOTA Signed: <i>Shawn M. O'Keefe</i> SHAWN M. O'KEEFE Date: 10/12/2018 Lic. No. 42402	PREPARED BY THE SEWER DESIGN DIVISION FOR THE CITY OF ST. PAUL, DEPARTMENT OF PUBLIC WORKS 2018 SEWER LINING	PROJECT: 18-S-2049	WARD 2 LINING	
	CHECKED	LJH			DRAWER: 10	DAD LOCATION: Z:\SEWERS\PROJECTS\2018\2018 City Wide Sewer Lining\	
	APPROVED	SMO			DWG. NO. 5515	DATE: 10/12/2018 SHEET NO. 9 OF 74 SHEETS	



SCALE 1:1500

LEGEND


- ⑩ PLAN SHEET NUMBER
SEWER LINING LOCATION

PLAN SHEET INDEX

22. AMHERST, Goodrich to Lincoln
23. AMHERST, Goodrich to Cambridge
24. SUMMIT, Wheeler to Cambridge
25. MACALESTER, Grand to Summit
26. OSCEOLA, Snelling to Saratoga
27. OSCEOLA, Albert to Hamline
28. VERNON, St Clair to Princeton
29. STANFORD, Syndicate to Griggs
30. CLEVELAND, Stanford to Berkeley
31. STANFORD, Finn to Cleveland
32. STANFORD AVE, Mount Curve to Cretin
33. WELLESLEY AVE, Mount Curve to Cretin
34. MOUNT CURVE BLVD, Jefferson to St Clair
35. STONEBRIDGE BLVD, Jefferson to Stanford Ct
36. WOODLAWN AVE, Jefferson to Stanford
37. STANFORD CT, Mississippi to Stonebridge
38. JUNO, Hamline to Syndicate
39. JUNO, Syndicate to Griggs
40. HARTFORD, Hamline to Syndicate
41. BAYARD, Hamline to Griggs
42. BAYARD, Griggs to Edgumbe
43. SCHEFFER, Albert to Syndicate
44. SCHEFFER, Syndicate to Edgumbe
45. ELEANOR, Snelling to Pascal
46. ELEANOR, Hamline to Griggs
47. ELEANOR, Griggs to Edgumbe
48. HAMPSHIRE AVE, Hampshire to Hampshire Ct
49. HAMPSHIRE CT, Hampshire to Cul de Sac
75. LEXINGTON PKWY, Montreal to Vista

REVISED 1/14/2019

	DRAWN	LJH	I HEREBY CERTIFY THAT THIS PLAN, SPECIFICATION OR REPORT WAS PREPARED BY ME OR UNDER MY DIRECT SUPERVISION AND THAT I AM A DULY LICENSED PROFESSIONAL ENGINEER UNDER THE LAWS OF THE STATE OF MINNESOTA Signed: <i>Shawn O'Keefe</i> 1/14/2019 SHAWN M. O'KEEFE Date: 10/12/2018 Lic. No. 42402	PREPARED BY THE SEWER DESIGN DIVISION FOR THE CITY OF ST. PAUL, DEPARTMENT OF PUBLIC WORKS 2018 SEWER LINING	PROJECT: 18-S-2049	WARD 3 LINING	
	CHECKED	LJH			DRAWER: 10	CAD LOCATION: Z:\SEWERS\PROJECTS\2018\2018 City Wide Sewer Lining\	
	APPROVED	SMO			DWG. NO. 5523	DATE: 10/12/2018	SHEET NO. 10 OF 74 SHEETS

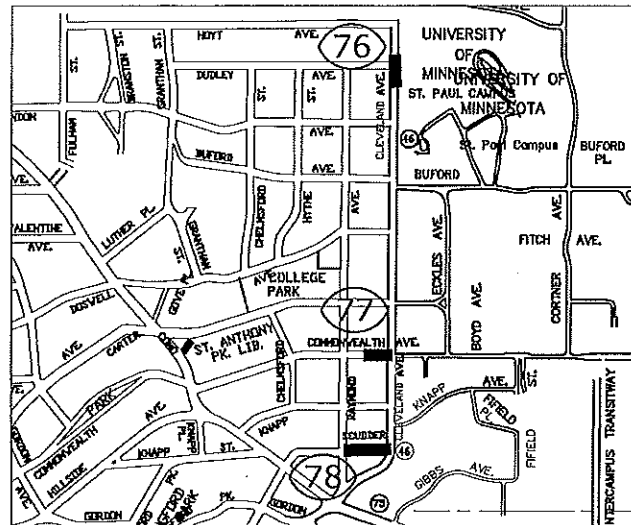


SCALE 1:1500

LEGEND

- (10) PLAN SHEET NUMBER
 SEWER LINING LOCATION

PLAN SHEET INDEX

- 50. PRIOR, Pennock to Hewitt
- 51. THOMAS, Fry to Snelling
- 52. MYRTLE, Hampden to Vandalia
- 53. MYRTLE, Montgomery to Cleveland
- 54. FERONIA, Dewey to Fairview
- 55. FAIRVIEW, Shields to Feronia
- 56. CARROLL, Finn to Cleveland
- 57. CARROLL, Wilder to Moore
- 58. CARROLL, Prior to Fairview
- 59. DAYTON, Cretin to Finn
- 60. DAYTON, Cretin to Finn
- 61. ASHLAND, Prior to Howell
- 76. CLEVELAND, Hendon to Dudley
- 77. COMMONWEALTH, Raymond to Cleveland
- 78. SCUDDER, Raymond to Cleveland

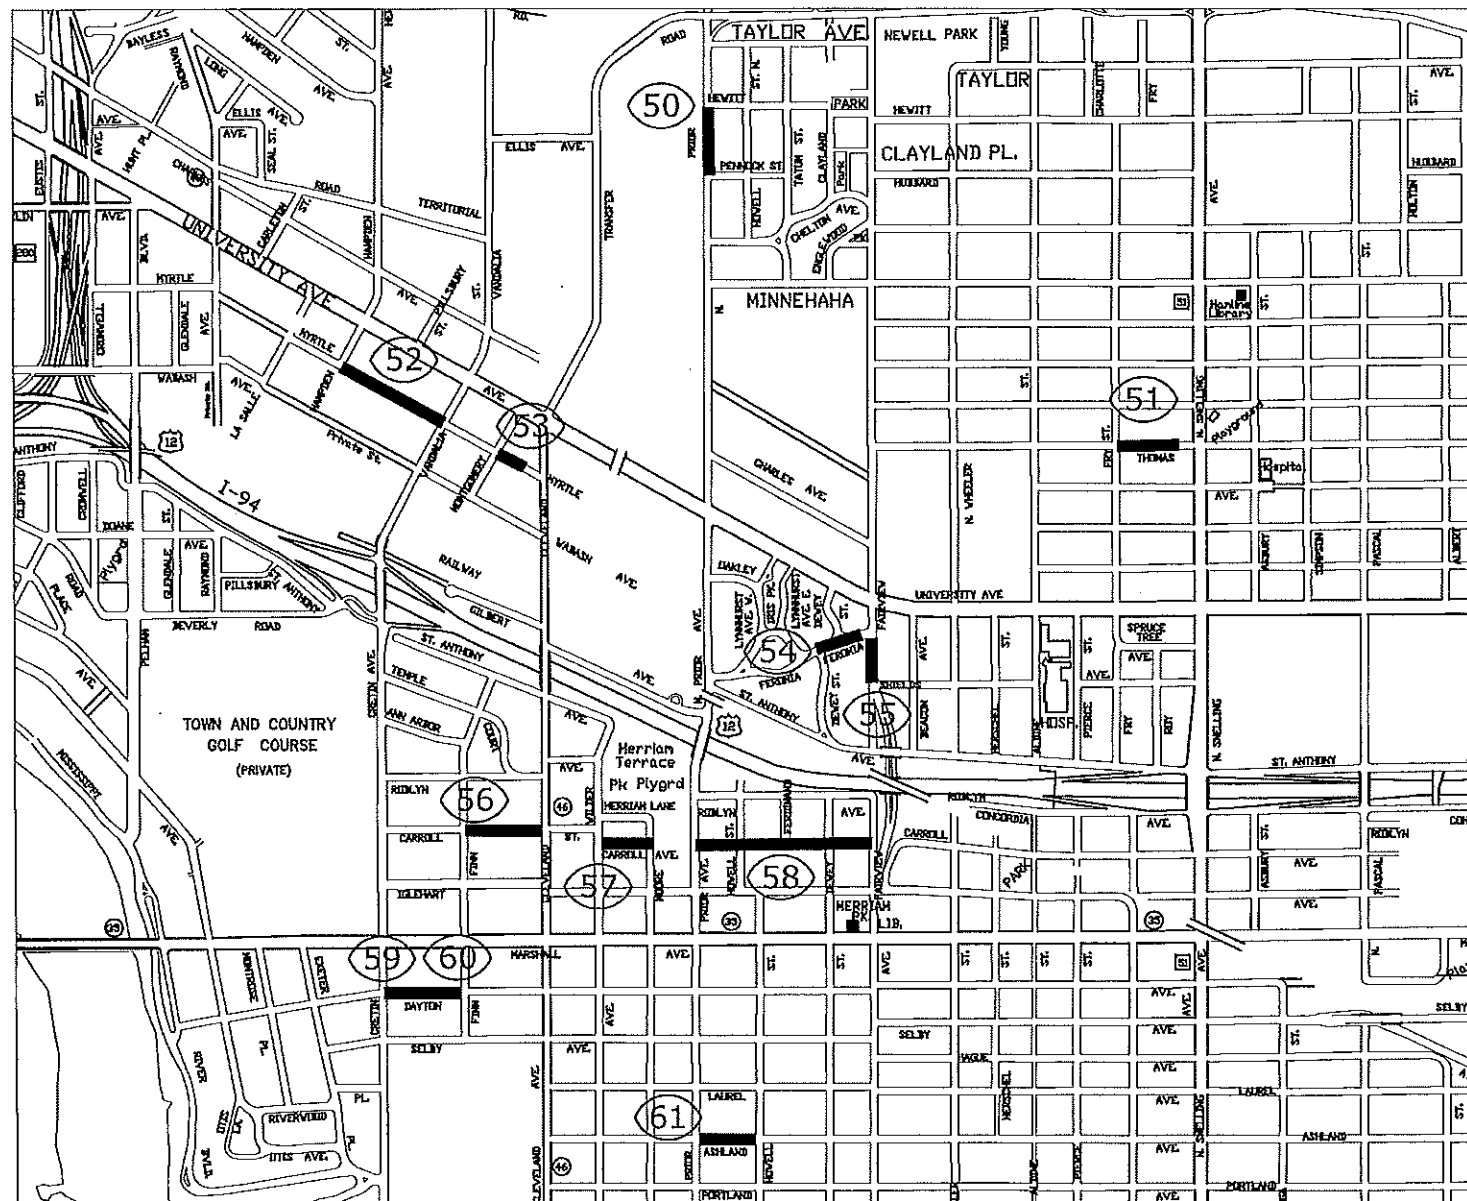

REVISED 1/14/2019

	DRAWN	LJH	I HEREBY CERTIFY THAT THIS PLAN, SPECIFICATION OR REPORT WAS PREPARED BY ME OR UNDER MY DIRECT SUPERVISION AND THAT I AM A DULY LICENSED PROFESSIONAL ENGINEER UNDER THE LAWS OF THE STATE OF MINNESOTA Signed: <i>Shawn M. O'Keefe</i> 1/14/2019 SHAWN M. O'KEEFE Date: 10/12/2018 Lic. No. 42402	PREPARED BY THE SEWER DESIGN DIVISION FOR THE CITY OF ST. PAUL, DEPARTMENT OF PUBLIC WORKS 2018 SEWER LINING	PROJECT: 18-S-2049	WARD 4 LINING	
	CHECKED	LJH			DRAWER: 10	CAD LOCATION: Z:\SEWERS\PROJECTS\2018\2018 City Wide Sewer Lining\	
	APPROVED	SMO			DWG. NO. 5523	DATE: 10/12/2018	SHEET NO. 11 OF 74 SHEETS



SCALE 1:1500

LEGEND


10

PLAN SHEET NUMBER

SEWER LINING LOCATION

PLAN SHEET INDEX

- 62. WHEELLOCK, Arlington to Nebraska
- 63. @WHEELLOCK, Arlington and Western
- 64. MACKUBIN, Wheellock to Cottage
- 65. JACKSON, Bridge to Arlington
- 66. JACKSON, Maryland to Hawthorne
- 67. OLD MARYLAND, Abell to Jackson
- 68. CLARK, Geranium to Rose

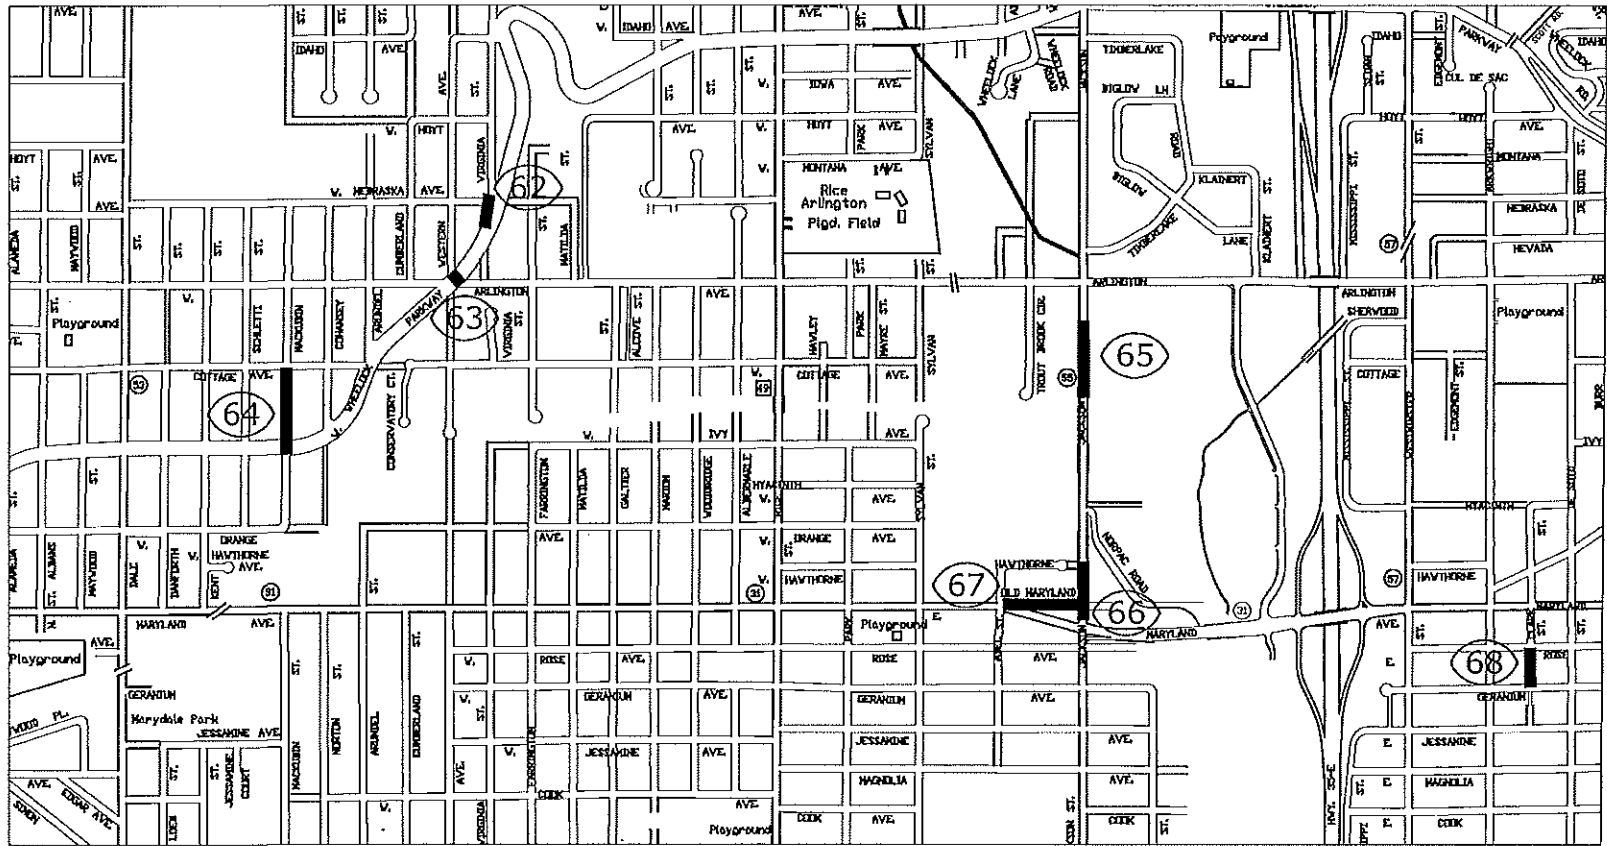

DRAWN	LJH
CHECKED	LJH
APPROVED	SMO

I HEREBY CERTIFY THAT THIS PLAN, SPECIFICATION OR REPORT WAS PREPARED BY ME OR UNDER MY DIRECT SUPERVISION AND THAT I AM A DULY LICENSED PROFESSIONAL ENGINEER UNDER THE LAWS OF THE STATE OF MINNESOTA

Signed: *Shawn M. O'Keefe*
SHAWN M. O'KEEFE Date: 10/12/2018 Lic. No. 42402

PREPARED BY THE SEWER DESIGN DIVISION FOR THE CITY OF ST. PAUL, DEPARTMENT OF PUBLIC WORKS

2018 SEWER LINING

PROJECT: 18-S-2049

WARD 5 LINING

DRAWER: 10

CAD LOCATION: Z:\SEWERS\PROJECTS\2018\2018 City Wide Sewer Lining\

DWG. NO. 5523

DATE: 10/12/2018 SHEET NO. 12 OF 74 SHEETS




SCALE 1:1500

LEGEND

- (10) PLAN SHEET NUMBER
SEWER LINING LOCATION

PLAN SHEET INDEX

69. NEBRASKA, Payne to Greenbrier
70. WHEELLOCK, Payne to Greenbrier
NEVADA, Greenbrier to Walsh
71. WALSH, Sherwood to Wheelock
72. MINNEHAHA, Arcade to Mendota

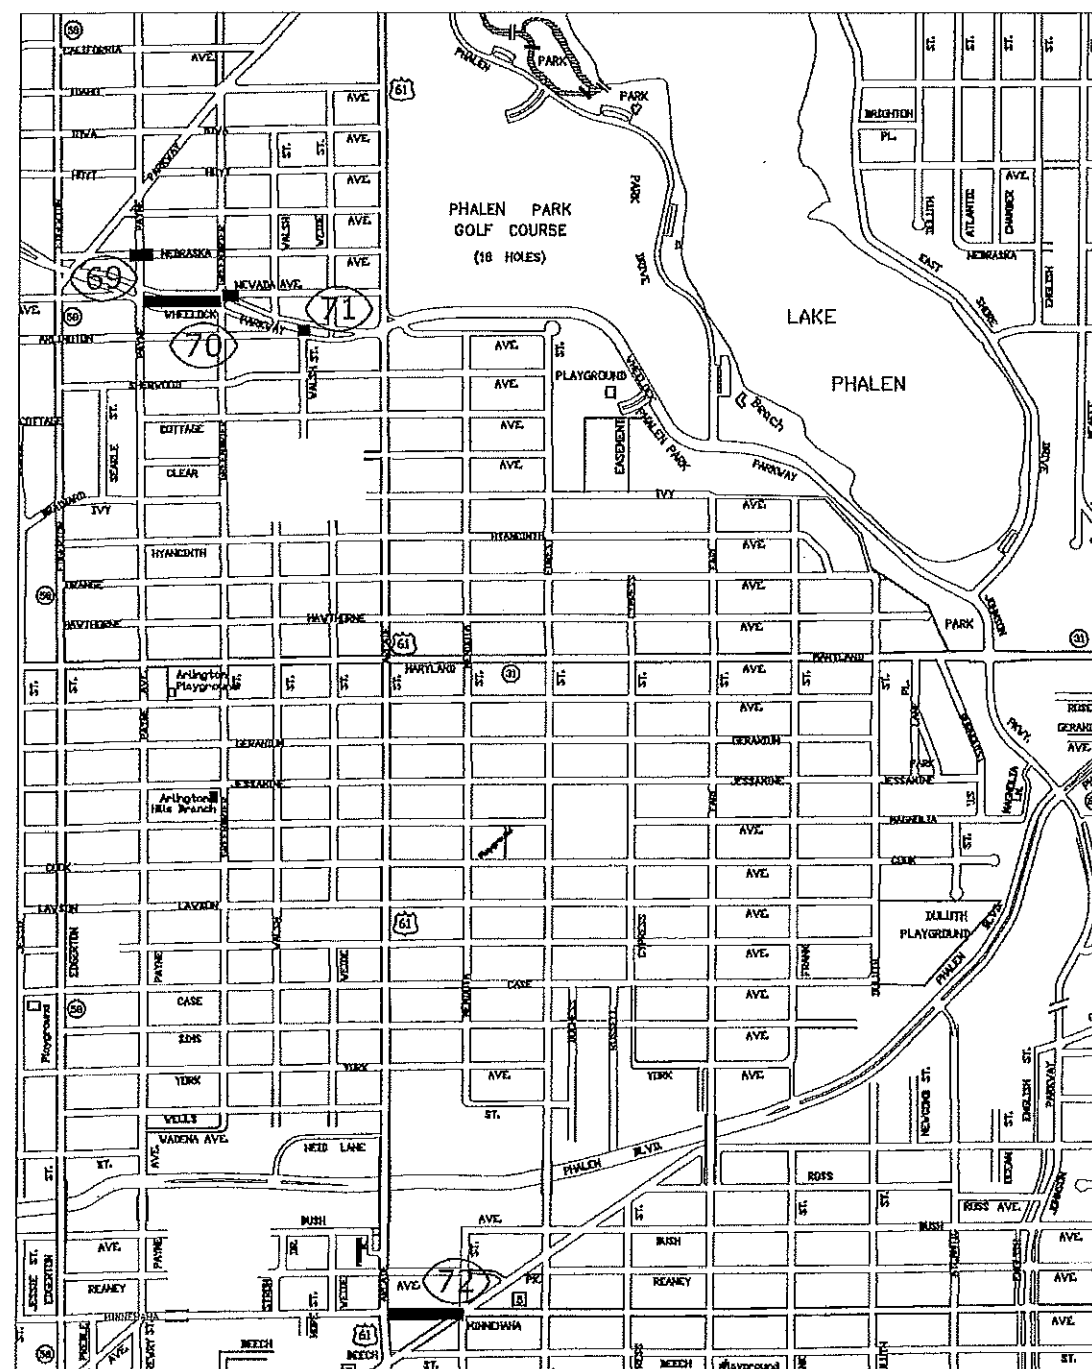

DRAWN	LJH
CHECKED	LJH
APPROVED	SMO

I HEREBY CERTIFY THAT THIS PLAN, SPECIFICATION OR REPORT WAS PREPARED BY ME OR UNDER MY DIRECT SUPERVISION AND THAT I AM A DULY LICENSED PROFESSIONAL ENGINEER UNDER THE LAWS OF THE STATE OF MINNESOTA

Signed: *Shawn M. O'Keefe*
SHAWN M. O'KEEFE Date: 10/12/2018 Lic. No. 42402

PREPARED BY THE SEWER DESIGN DIVISION FOR THE CITY OF ST. PAUL, DEPARTMENT OF PUBLIC WORKS

2018 SEWER LINING

PROJECT: 18-S-2049	WARD 6 LINING
DRAWER: 10	CAD LOCATION: Z:\SEWERS\PROJECTS\2018\
DWG. NO. 5523	DATE: 10/12/2018 SHEET NO. 13 OF 74 SHEETS



SCALE 1:1500


LEGEND

- 10

PLAN SHEET NUMBER
- SEWER LINING LOCATION

PLAN SHEET INDEX

72. MINNEHAHA, Arcade to Mendota
73. SIXTH, Mendota to Forest
74. THIRD, Hazel to Ruth

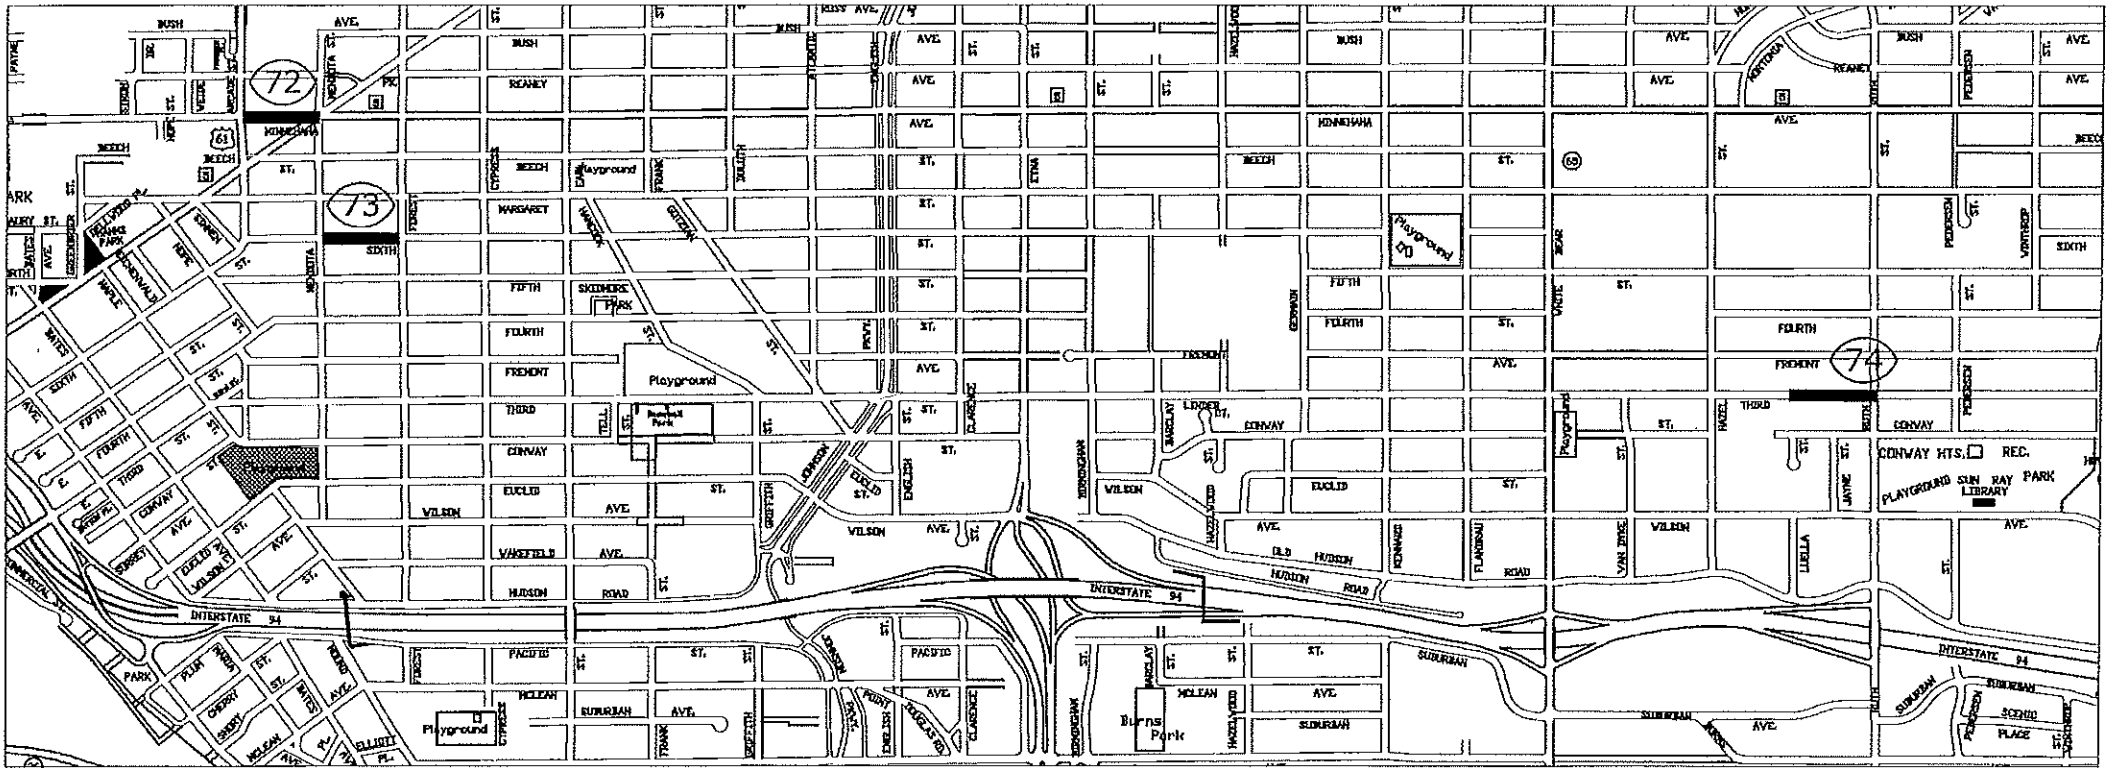

DRAWN	LJH
CHECKED	LJH
APPROVED	SMO

I HEREBY CERTIFY THAT THIS PLAN, SPECIFICATION OR REPORT WAS PREPARED BY ME OR UNDER MY DIRECT SUPERVISION AND THAT I AM A DULY LICENSED PROFESSIONAL ENGINEER UNDER THE LAWS OF THE STATE OF MINNESOTA

Signed: *Shawn M. O'Keefe*
SHAWN M. O'KEEFE Date: 10/12/2018 Lic. No. 42402

PREPARED BY THE SEWER DESIGN DIVISION FOR THE CITY OF ST. PAUL, DEPARTMENT OF PUBLIC WORKS

2018 SEWER LINING

PROJECT: 18-S-2049
DRAWER: 10
DWG. NO. 5523

WARD 7 LINING

CAD LOCATION: Z:\SEWERS\PROJECTS\2018\2018 City Wide Sewer Lining\
DATE: 10/12/2018 SHEET NO. 14 OF 74 SHEETS

