



Project area includes Third Street between Johnson Parkway and White Bear Avenue

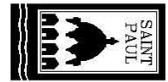

City of Saint Paul
 Department of Public Works
 Street Engineering and Construction Division

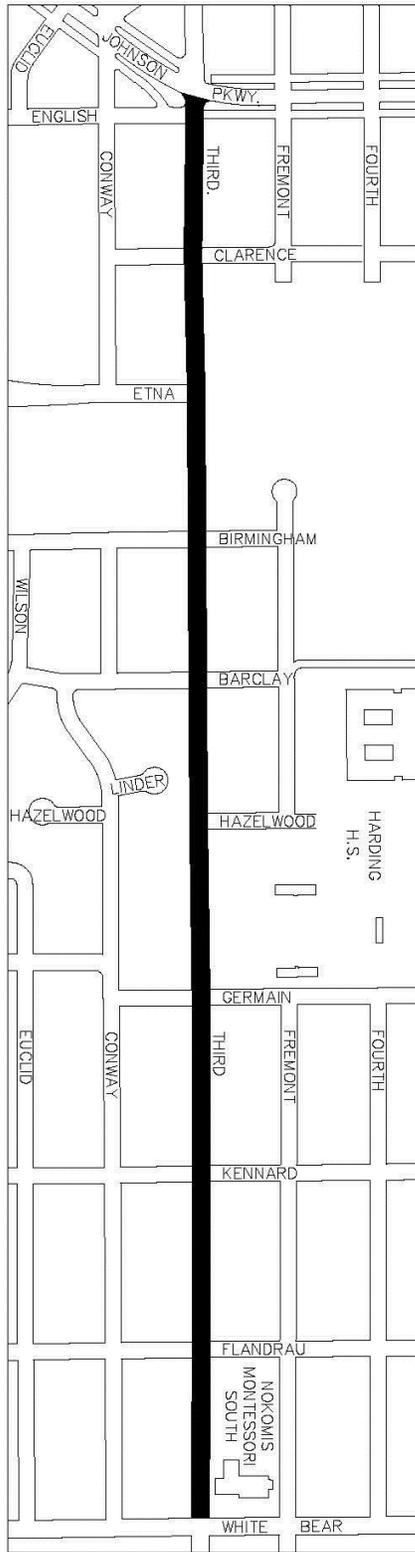

2016
 THIRD STREET

█ = STREETS TO BE RECONSTRUCTED IN 2016

PROJECT MAP



DESIGNED	CX
DRAWN	CX
APPROVED	JPF

PREPARED BY STREET ENGINEERING DIVISION FOR THE CITY OF ST. PAUL, DEPARTMENT OF PUBLIC WORKS

THIRD STREET

PROJECT:	16-P-1415
STATE AID	XXX-XXX-XXX
PROJECT NUMBER:	
DATE:	1/20/2016

