




City of Saint Paul  
 Department of Public Works  
 Street Design and Construction Division

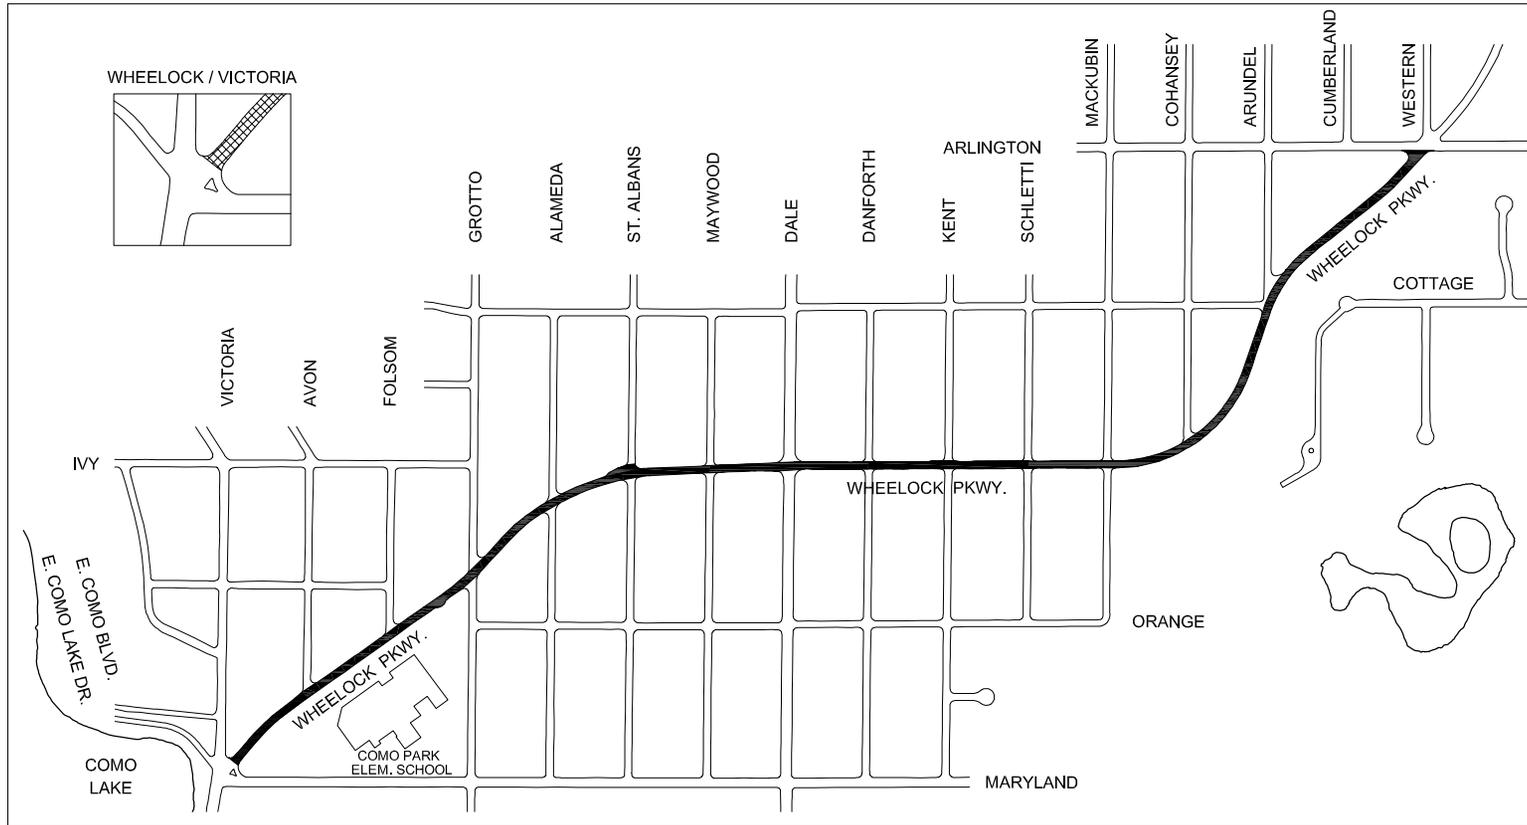

2017

WHEELOCK PARKWAY RECONSTRUCTION



CONSTRUCTION IN 2017

L = 6030 ft.  
 W = 24 ft.  
 PROJECT MAP



DESIGNED	CX
DRAWN	CX
APPROVED	JPF

PREPARED BY STREET ENGINEERING DIVISION FOR THE CITY OF ST. PAUL, DEPARTMENT OF PUBLIC WORKS

WHEELOCK PARKWAY

PROJECT:	17-P-1432
STATE AID PROJECT NUMBER:	NA
DATE:	8/25/2016

