




City of Saint Paul
 Department of Public Works
 Street Design and Construction Division

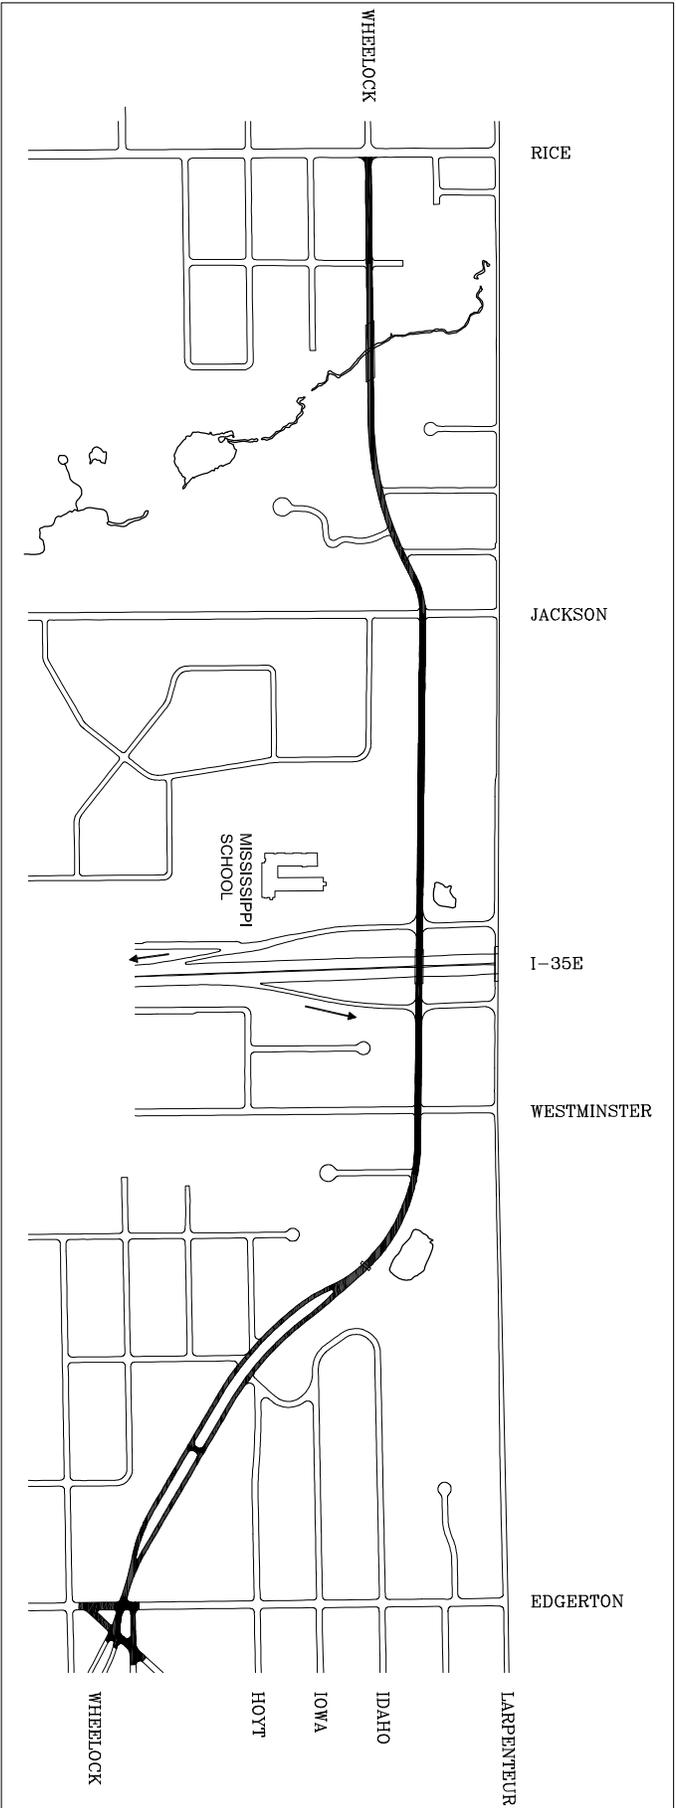

2016

WHEELLOCK PARKWAY RECONSTRUCTION

CONSTRUCTION IN 2016



L = 9500 ft.
 W = 20-40 ft.
 PROJECT MAP



DESIGNED	CX
DRAWN	CX
APPROVED	JPF

PREPARED BY STREET ENGINEERING DIVISION FOR THE CITY OF ST. PAUL, DEPARTMENT OF PUBLIC WORKS

WHEELLOCK PARKWAY

PROJECT:	16-P-1410
STATE AID	NA
PROJECT NUMBER:	
DATE:	2/17/2016

