
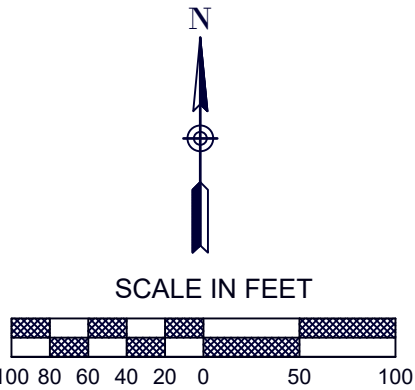
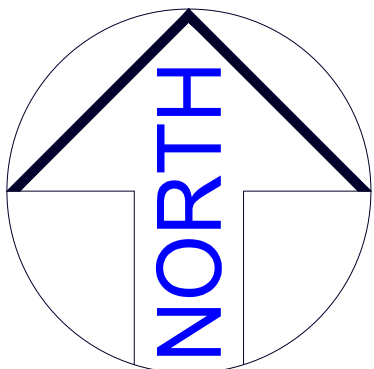


SUMMIT AVENUE

AREA MAP STORM/SANITARY

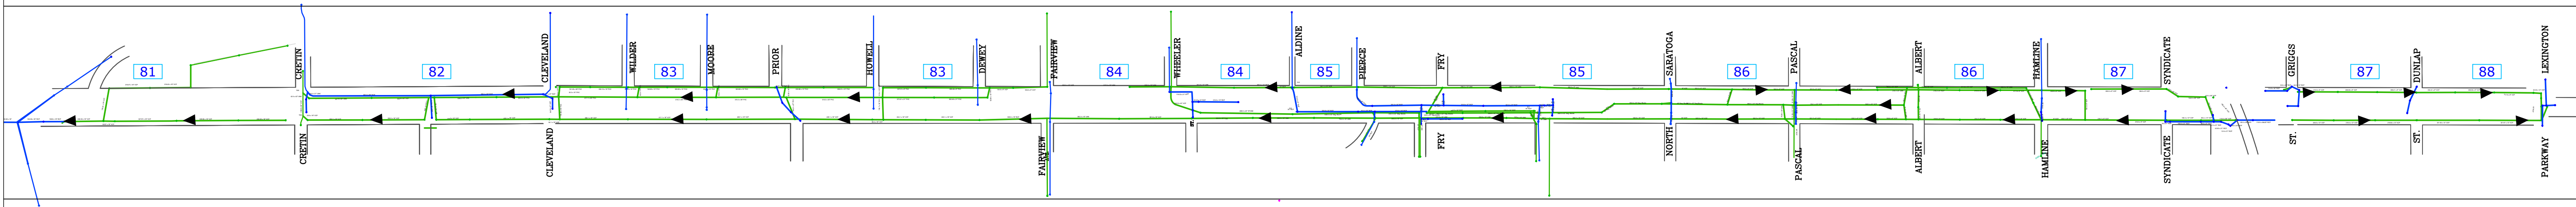

STRIP MAP
Area Map_Common Cent

DESIGNED	JK	REVISIONS
DRAWN	JK	
APPROVED	GCD	

Prepared by THE SEWER DESIGN DIVISION for the City of St. Paul Department of Public Works

2026 Common Cent Sewer Cleaning and TV Inspection Project

PROJECT:	26-0001	CAD LOCATION:
DRAWER:	XXXX	Z:\sewers\projects\2026\Sewer Cleaning And Televising\Common Cent 2026\Area Map_Common Cent.dwg
DWG NO:	XXXX	DRAWN ON: 2/17/2026 SHEET NO. 38 OF 88 SHEETS

STRIP MAP
Area Map_Common Cent