




City of Saint Paul
 Department of Public Works
 Street Design and Construction Division

Ramsey County's
 2027 Project

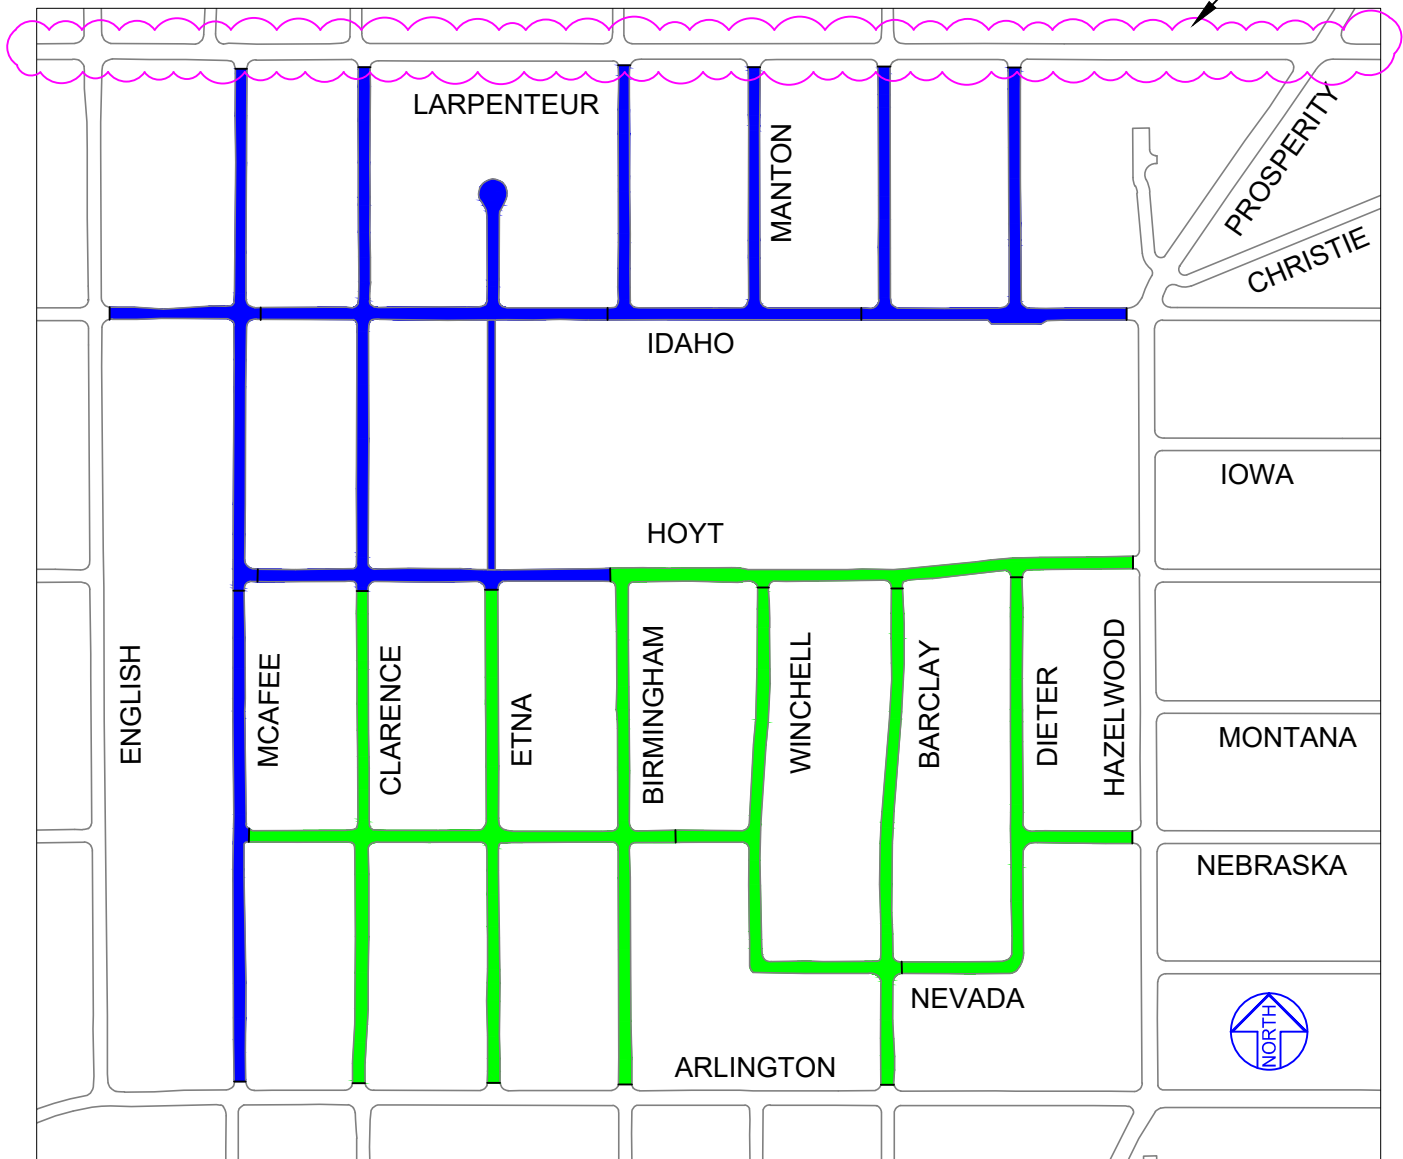

*INFORMATION AND SCOPE SUBJECT TO CHANGE

2027-2028
 HOYT-BIRMINGHAM AREA

- SCOPE WORK IN 2027
- SCOPE WORK IN 2028

PHASE 1
 27-P-8190
 L = 10,425 ft.
 W = 30 ft.

PHASE 2
 28-P-XXXX
 L = 10,720 ft.
 W = 20, 30 ft.