


Seventh Street East AREA MAP STORM/SANITARY

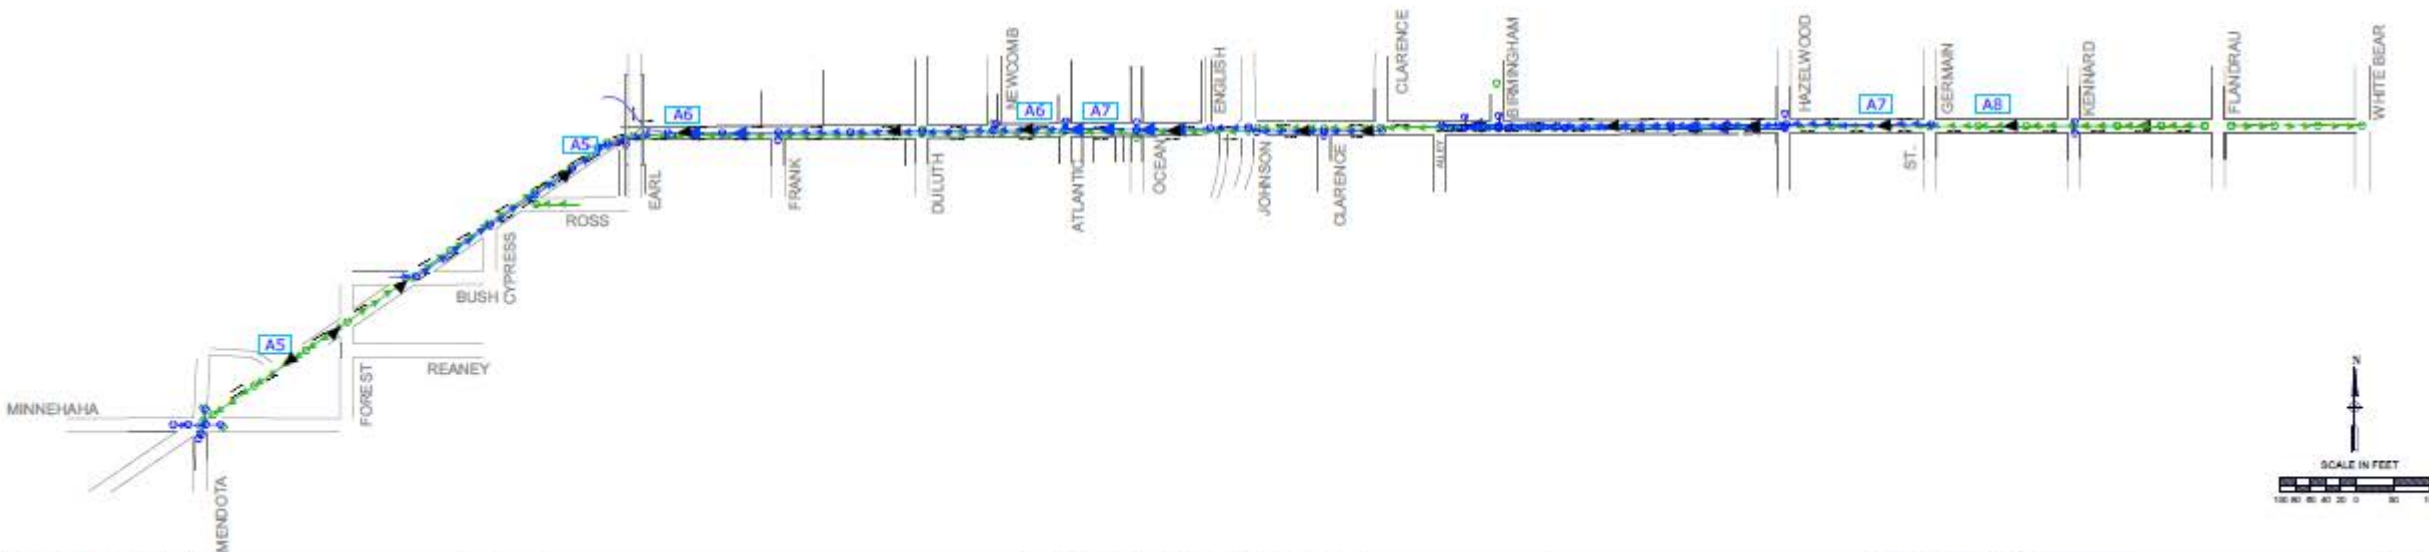

| STRIP MAP | DATE | BY | REVISION |
|--------------------|------|----|----------|
| A2_104_MAL_75 11 P | | | |

Prepared by THE SEWER COLLECTION DIVISION, by the City of St. Paul Department of Public Works
7th Street East Corridor

| PROJECT | NO. | DATE | BY | REVISION |
|---------|-----|------|----|----------|
| | | | | |

STRIP MAP
 A2_104_MAL_75 11 P