


# Proposed Earl Street Layout

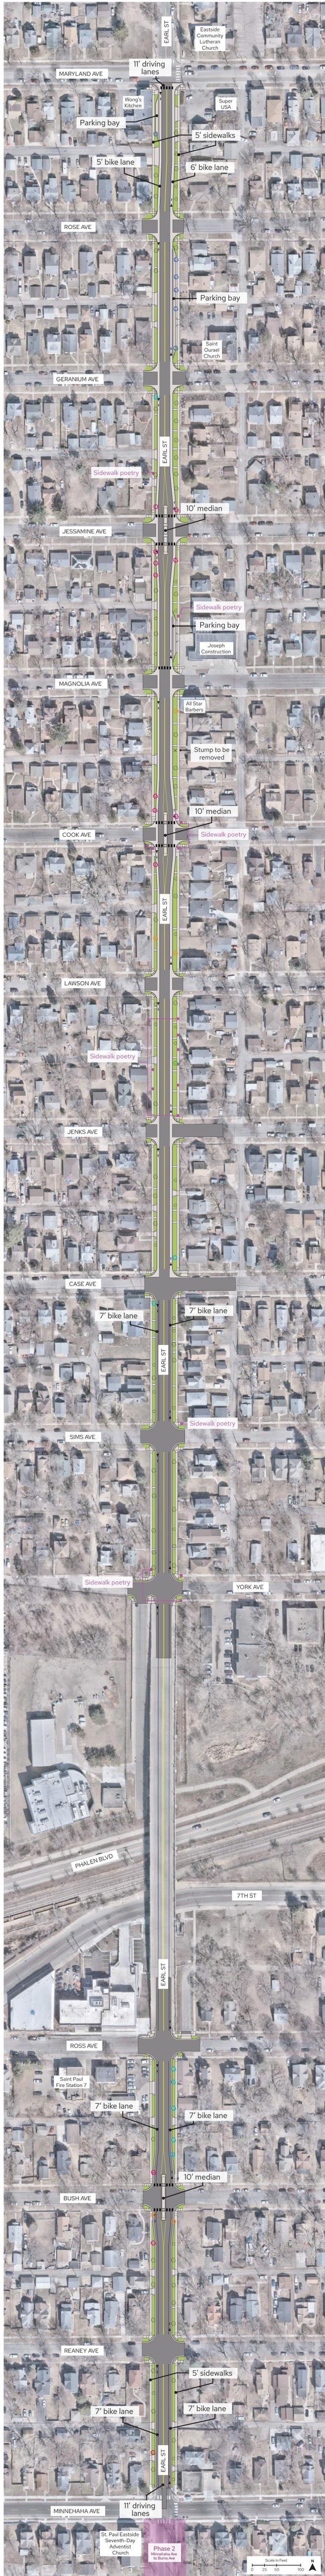

### Trees Legend

- Existing Tree to Remain
- Tree to be Removed\*:
  - Driveway Design
  - Poor Tree Health
  - Median
  - Drainage Trench or Utility
  - Proximity to Existing Curb
  - Parking Design

\*Removed trees will be replaced nearby where feasible. A total of 32 trees will be removed and 46 will be planted in replacement.


### Typical Section (Case Ave to Maryland Ave)



### Typical Section (Parking Bays)




### Typical Section (Median at Jessamine Ave)

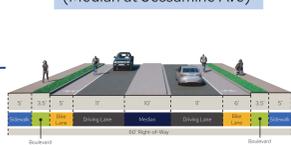

### Typical Section (Case Ave to Maryland Ave)



### Typical Section (Median at Cook Ave)

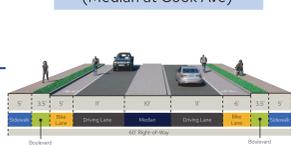

### Typical Section (Minnehaha Ave to Case Ave)



### Trees Legend

- Existing Tree to Remain
- Tree to be Removed\*:
  - Driveway Design
  - Poor Tree Health
  - Median
  - Drainage Trench or Utility
  - Proximity to Existing Curb
  - Parking Design

\*Removed trees will be replaced nearby where feasible. A total of 33 trees will be removed and 45 will be planted in replacement.

# Proposed Earl Street Layout