


Z:\streets\projects\current\Wheelock-Grotto\Plan Sheets\Phase 2\09-WG-Erosion.dwg Apr 22, 2026 - 12:55pm

LEGEND:

- ➔ DIRECTION OF FLOW
- ② INTERIM SEDIMENT CONTROL AND STORM DRAIN INLET PROTECTION FOR NEW CATCH BASINS
SEE DETAIL (NO. INDICATES CB'S REQUIRING CONTROL)
- ④ EXISTING CATCH BASINS REQUIRING STORM DRAIN INLET PROTECTION
SEE DETAIL (NO. INDICATES CB'S REQUIRING CONTROL.)
- ▨ CONSTRUCTION EXIT
- ▨ LOCATION OF INFILTRATION TRENCH
- XXXX SILT CURTAIN
- RG LOCATION OF PROPOSED RAIN GARDEN

NOTES:

- 1) ALL PAVED SURFACES WITHIN AND ADJACENT TO THE PROJECT AREA SHALL BE SWEEPED FREE OF SEDIMENT WITHIN 24 HOURS OF DISCOVERY.
- 2) CONTRACTOR SHALL PROVIDE CONSTRUCTION EXITS. SEE MnDOT 2573.3. AT ALL EXITS FROM ACTIVE CONSTRUCTION.
- 3) SEE SPECIFICATIONS FOR STORM WATER POLLUTION PREVENTION PLAN (SWPPP)
- 4) SEE SAINT PAUL STANDARD PLATES 2400A, 2401 AND 2402 FOR STORM DRAIN INLET PROTECTION.
- 5) CONTRACTOR SHALL CONTACT CAPITOL CITY WATERSHED DISTRICT (651-644-8888) AT LEAST 24 HOURS IN ADVANCE OF THE CONSTRUCTION OF THE INFILTRATION TRENCHES

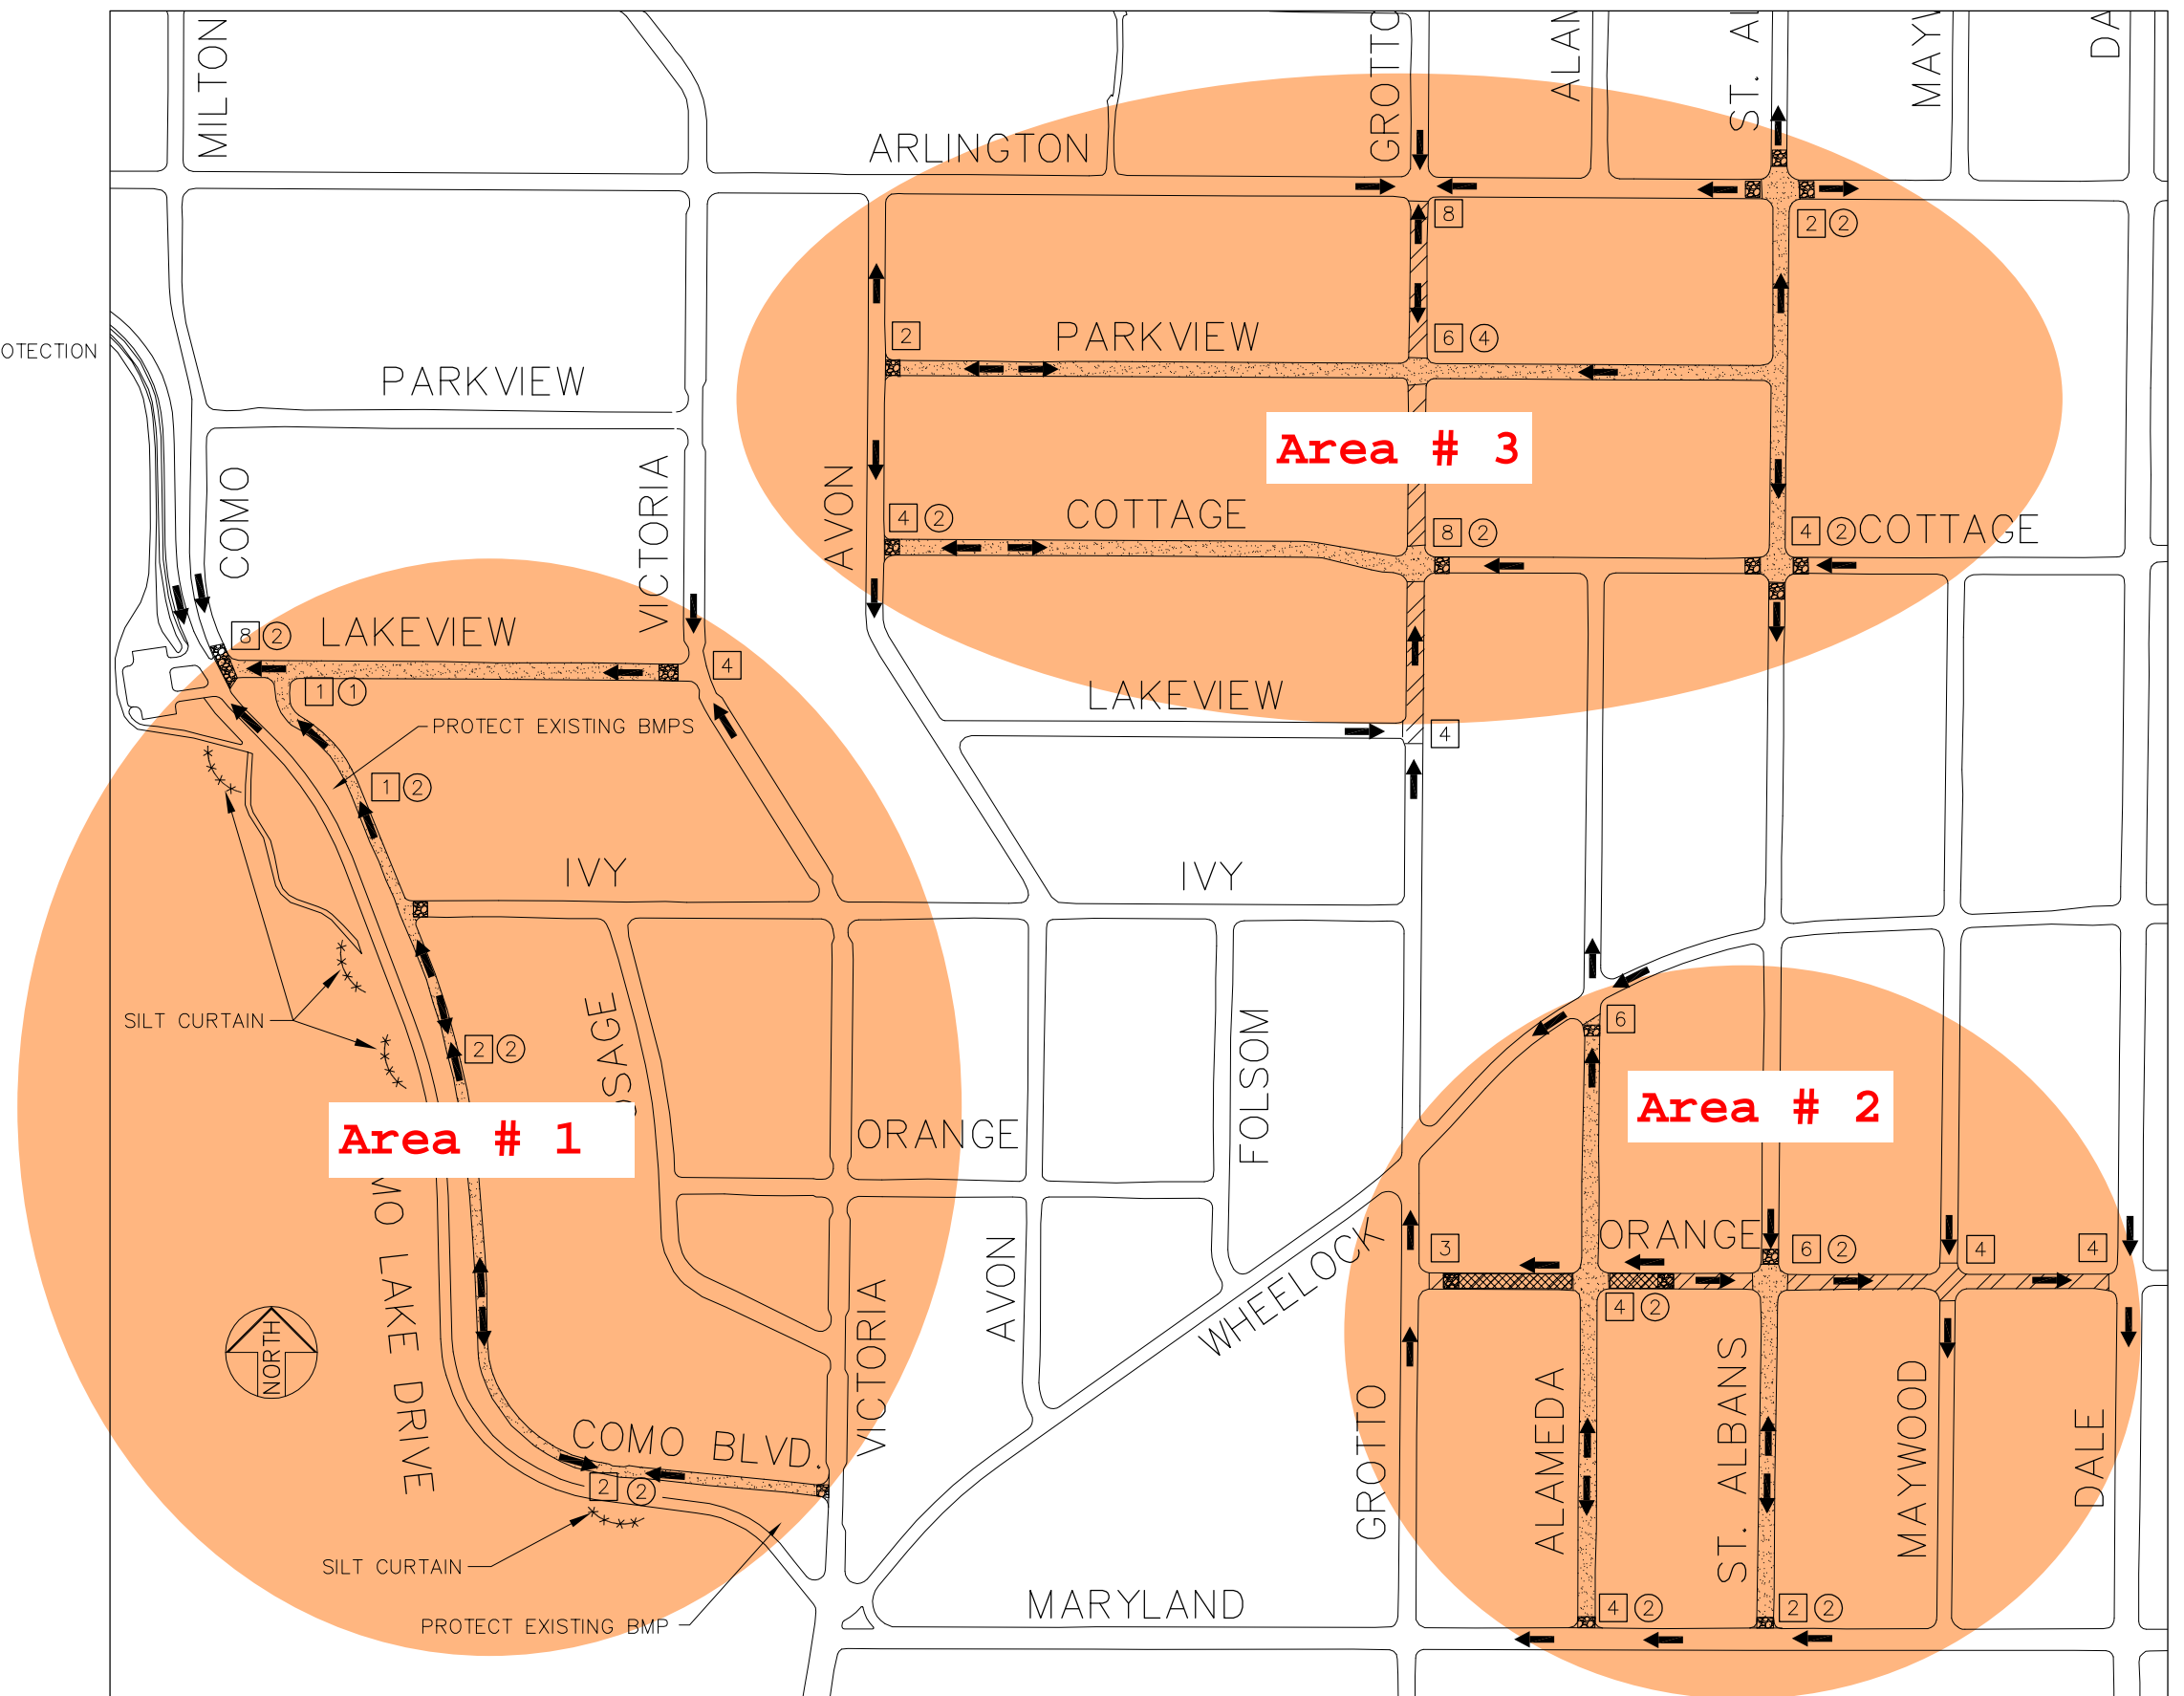

REVISED 4/22/2026
EROSION and SEDIMENT CONTROL



DESIGNED	CBH
DRAWN	CBH
APPROVED	BRM

I HEREBY CERTIFY THAT THIS PLAN WAS PREPARED BY ME OR UNDER MY DIRECT SUPERVISION AND THAT I AM A DULY LICENSED PROFESSIONAL ENGINEER UNDER THE LAWS OF THE STATE OF MINNESOTA

Signature: *Barbara R. Mundaahl* Date: 3/23/2026
BARBARA R. MUNDAHL Lic. No. 43099

PREPARED BY STREET ENGINEERING DIVISION FOR THE CITY OF ST. PAUL, DEPARTMENT OF PUBLIC WORKS

WHEELOCK/GROTTO PHASE 2

PROJECT: 26-P-8187
DRAWER: 12
DWG. NO. 1663

STATE AID PROJECT NUMBER:
CAD NAME: PROJECTS/CURRENT/WHEELOCK-GROTTO/PLANSHEETS
DATE: 3/23/2026 SHEET NO. 9 OF 34 SHEETS

