

PROJECT INFORMATION




Aragtida Mashruuca:
Xarun loo dhan yahay oo casri ah oo u fidinaysa bulshada Payne-Phalen maddadaalada, jirdhiska, dabaasha, iyo barnaamijyo loogu talagalay dadka degan da' kasta iyo asal kasta oo ay yihiin oo degan xaafadda iyo bulshada ku xeeran.

SCHEDULE

2024						2025							2026										2027												2028																
Dec	Jan	Feb	Mar	Apr	May	Jun	Jul	Aug	Sep	Oct	Nov	Dec	Jan	Feb	Mar	Apr	May	Jun	Jul	Aug	Sep	Oct	Nov	Dec	Jan	Feb	Mar	Apr	May	Jun	Jul	Aug	Sep	Oct	Nov	Dec	Jan	Feb	Mar	Apr	May	Jun	Jul								
Predesign					Schematic Design					Design Development					Construction Documents										Bid		Construction																								


Jira

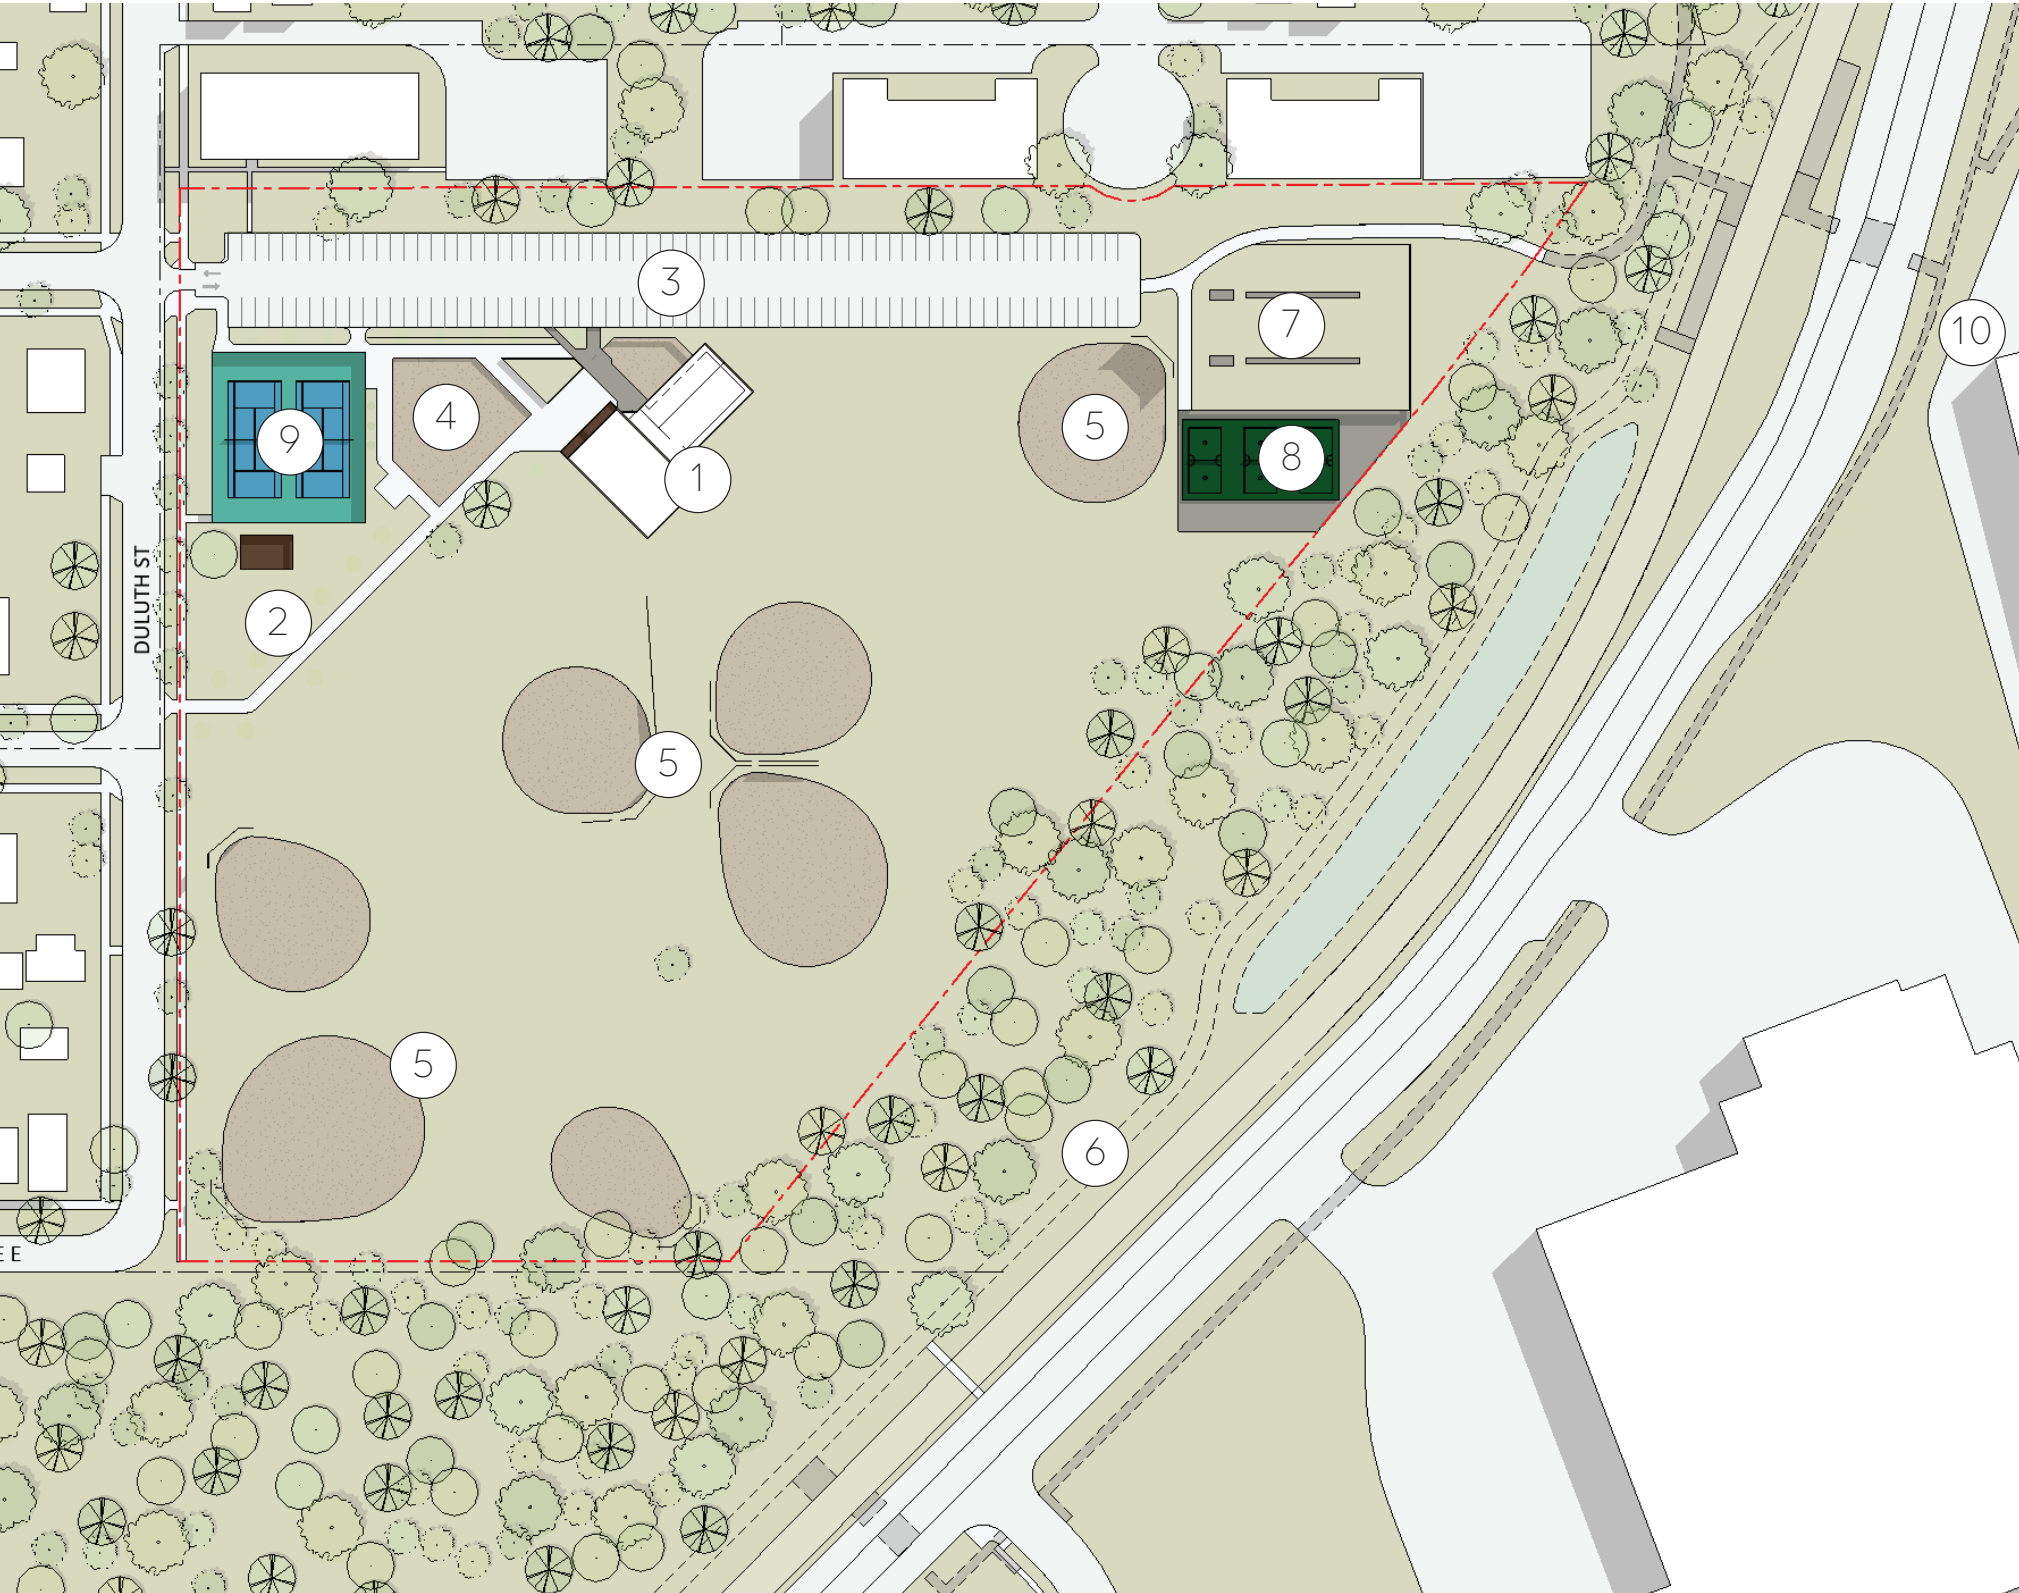

LEGEND

- 1 Jira Dhismaha
- 2 Beerta Bulshada
- 3 Goobta Baarkinka
- 4 Garoon ciyaareed
- 5 Baysbool / Kubbadda fudud
- 6 Baaskiil Wadaag ah iyo Jidka Lugta
- 7 Tuuj Luub
- 8 Kubada cagta takraw
- 9 Teniska
- 10 Hmong Village


La soo jeediyay

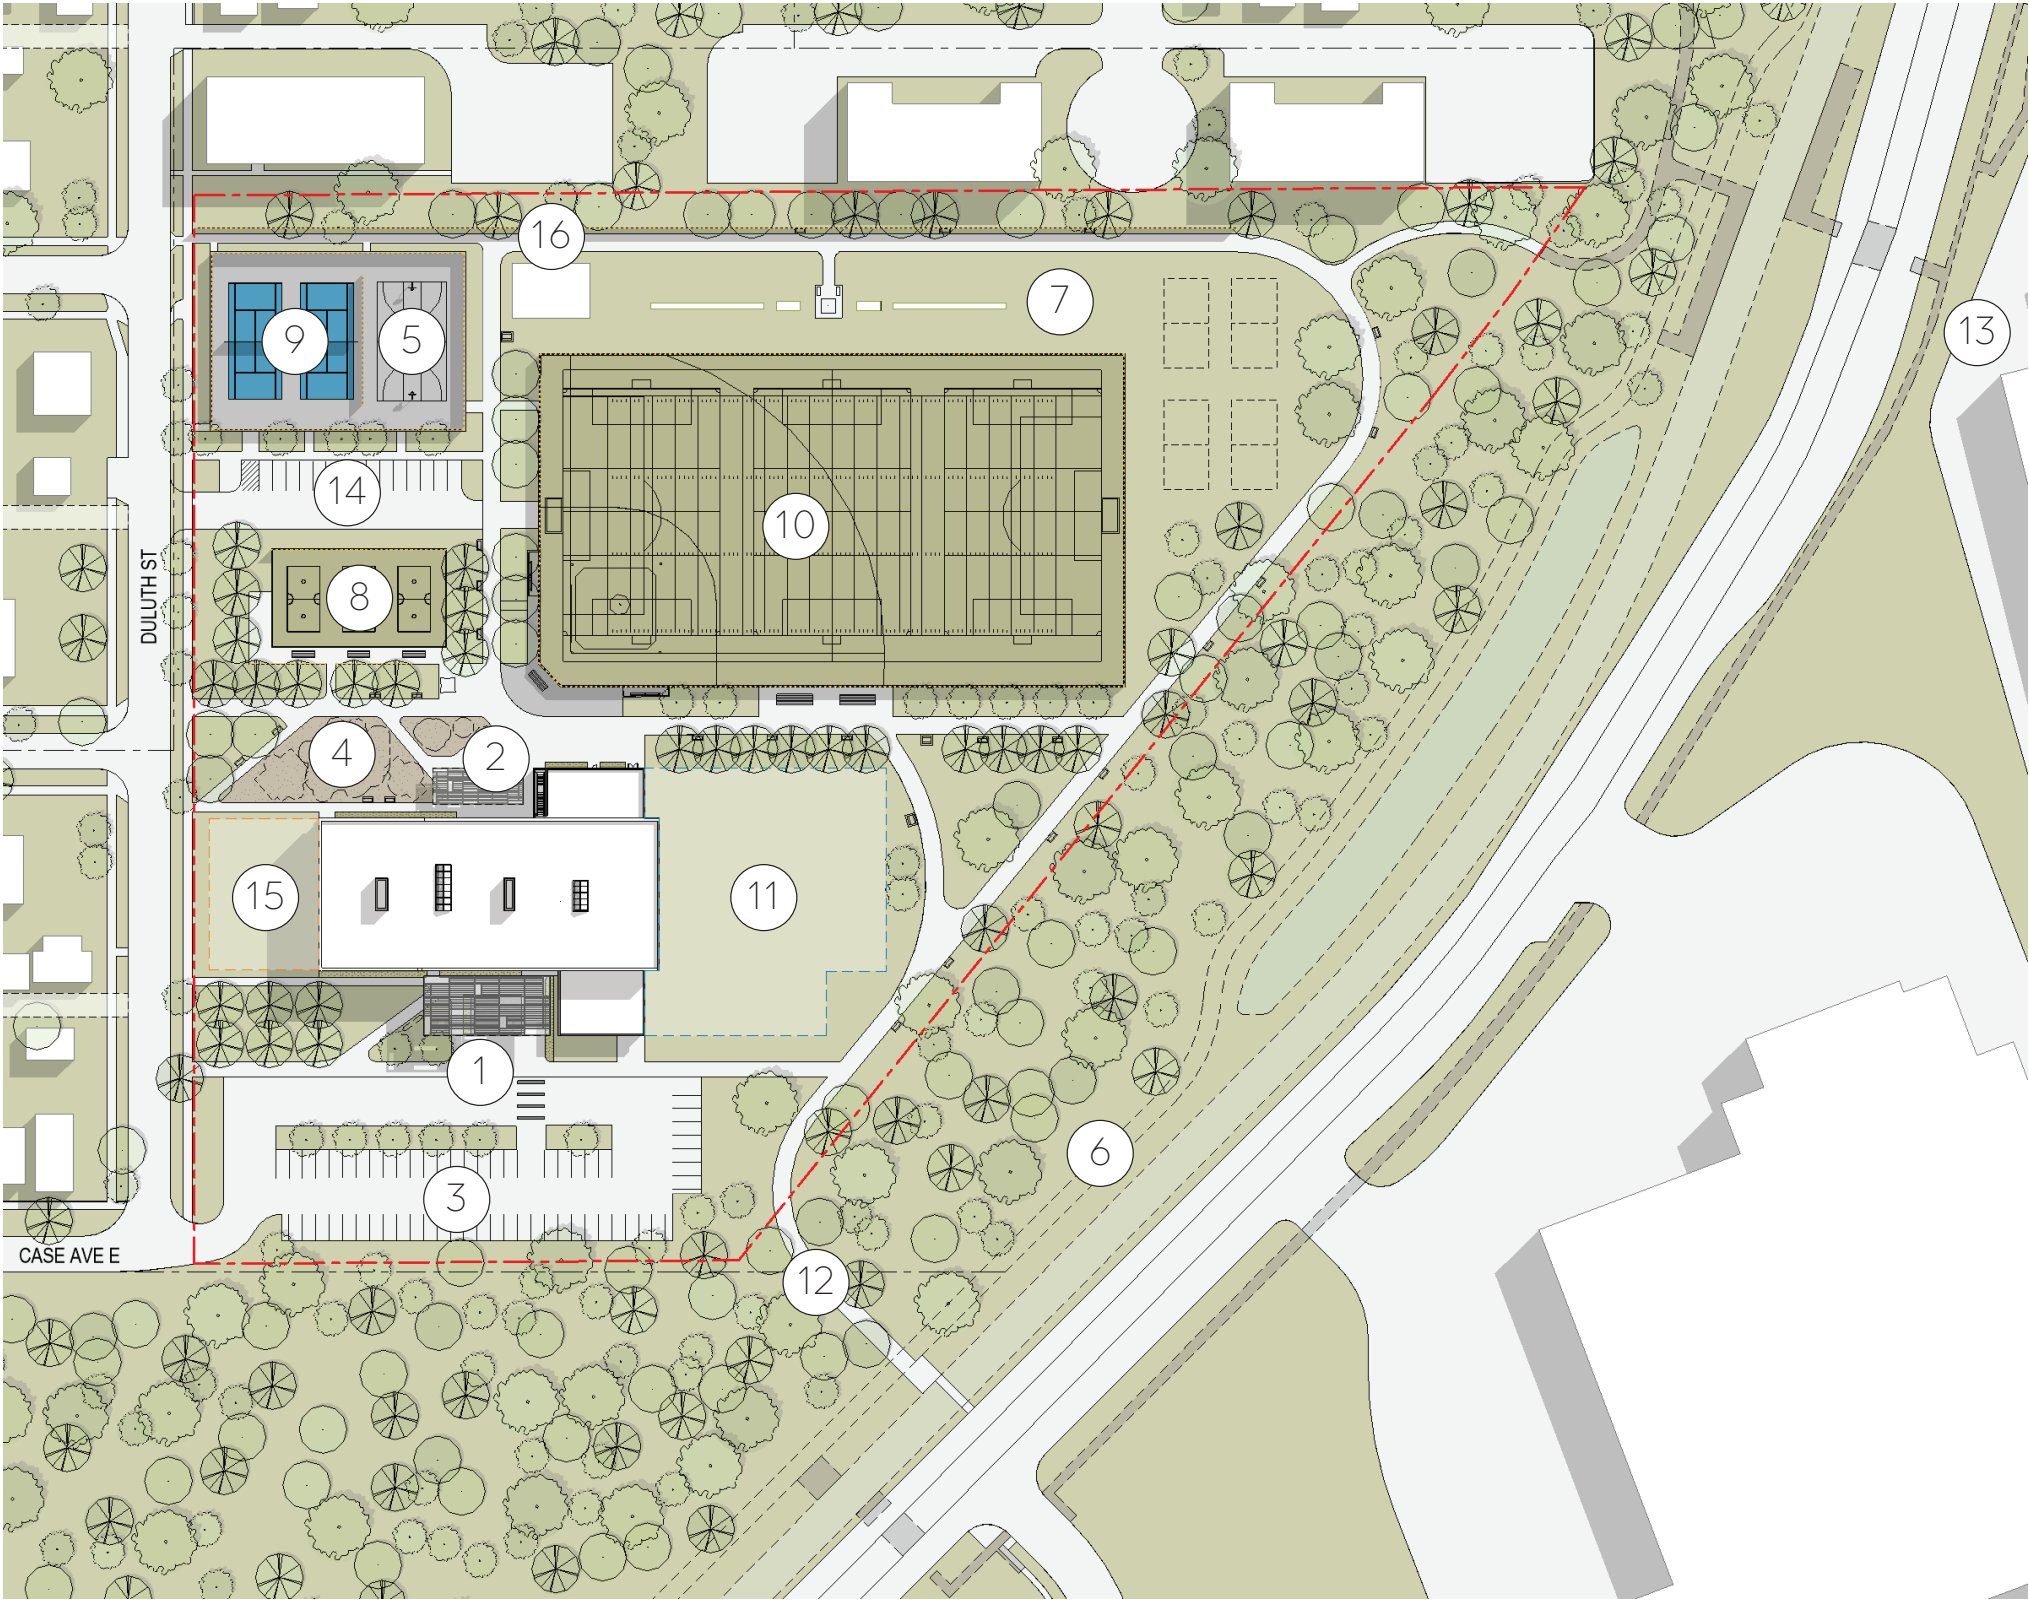

LEGEND



- | | | | |
|---|------------------------------------|----|---|
| 1 | Ka fiiri Barxad | 10 | Garoonka Doogga leh ee Ciyaaraha Kala Duwan Biyaha gudaha |
| 2 | Waqooyi Barxad | 11 | Mustaqbalka Biyaha gudaha |
| 3 | Goobta Baarkinka | 12 | Mustaqbalka Baaskiil Wadaag ah iyo Jidka Lugta |
| 4 | Garoon ciyaareed | 13 | Hmong Village |
| 5 | Kubadda kolayga | 14 | Mustaqbalka Goobta Baarkinka |
| 6 | Baaskiil Wadaag ah iyo Jidka Lugta | 15 | Mustaqbalka Jiim |
| 7 | Tuuj Luub | 16 | Beerta Bulshada |
| 8 | Kubada cagta takraw | | |
| 9 | Teniska | | |

La soo jeediyay

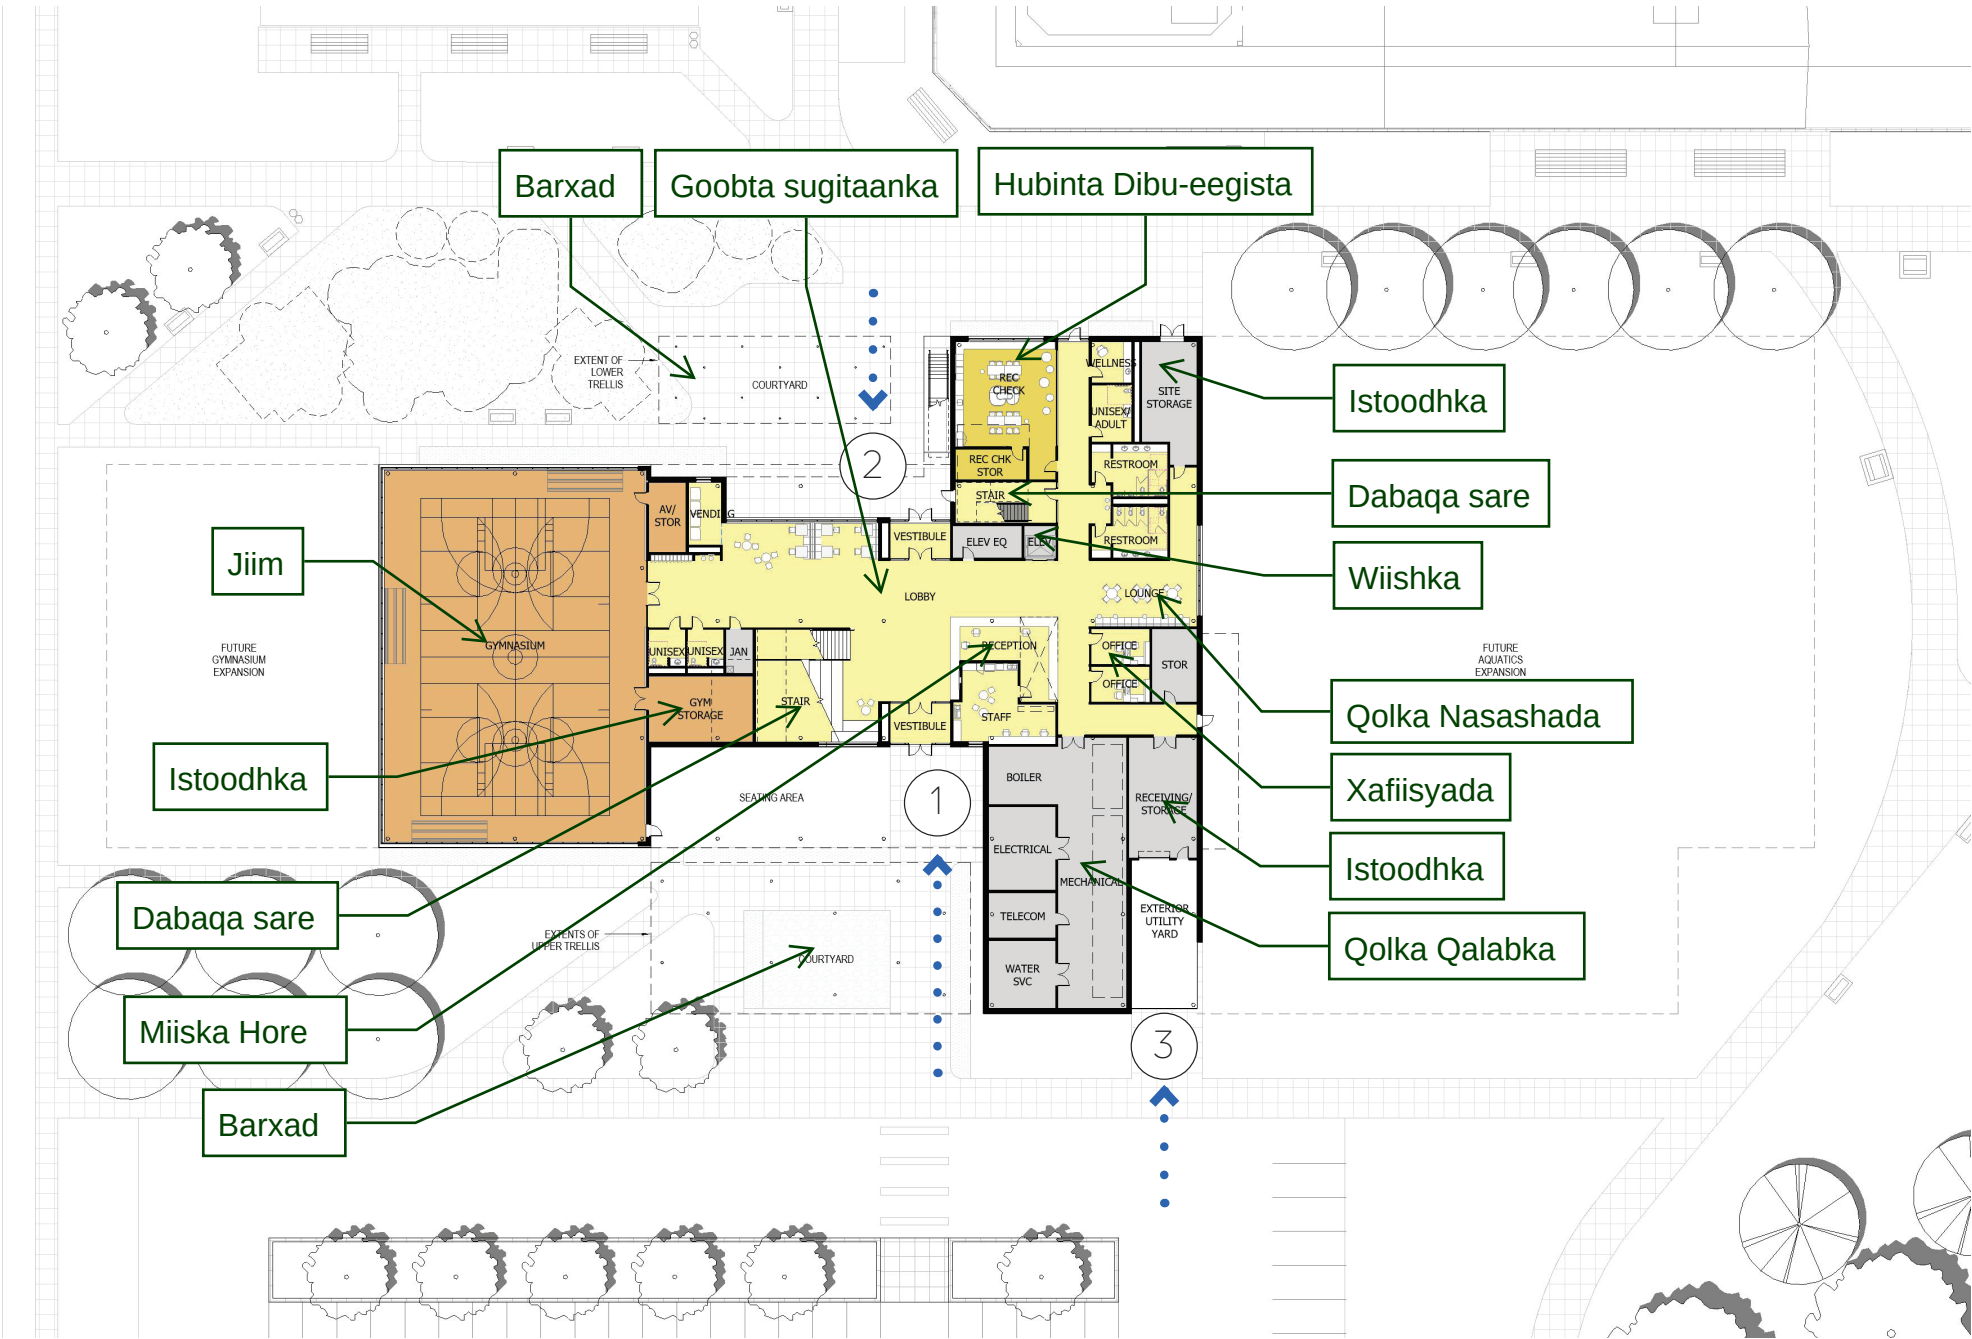


- 1 SOUTH ENTRY
- 2 PARK-SIDE ENTRY
- 3 SERVICE ENTRY

Mustaqbalka La soo jeediyay

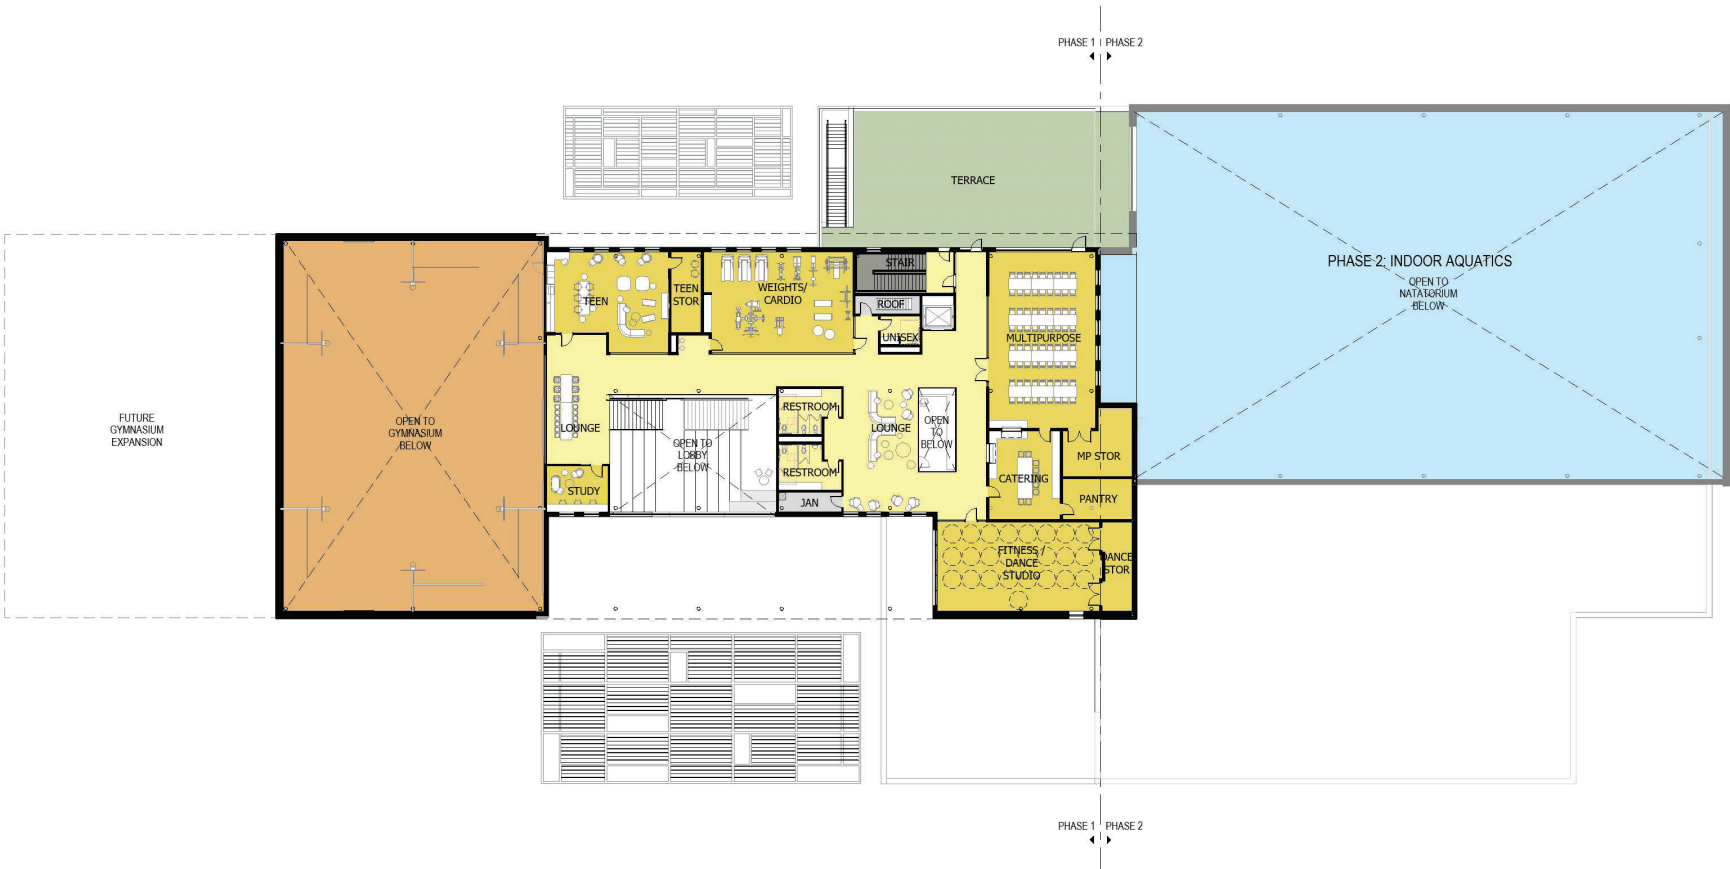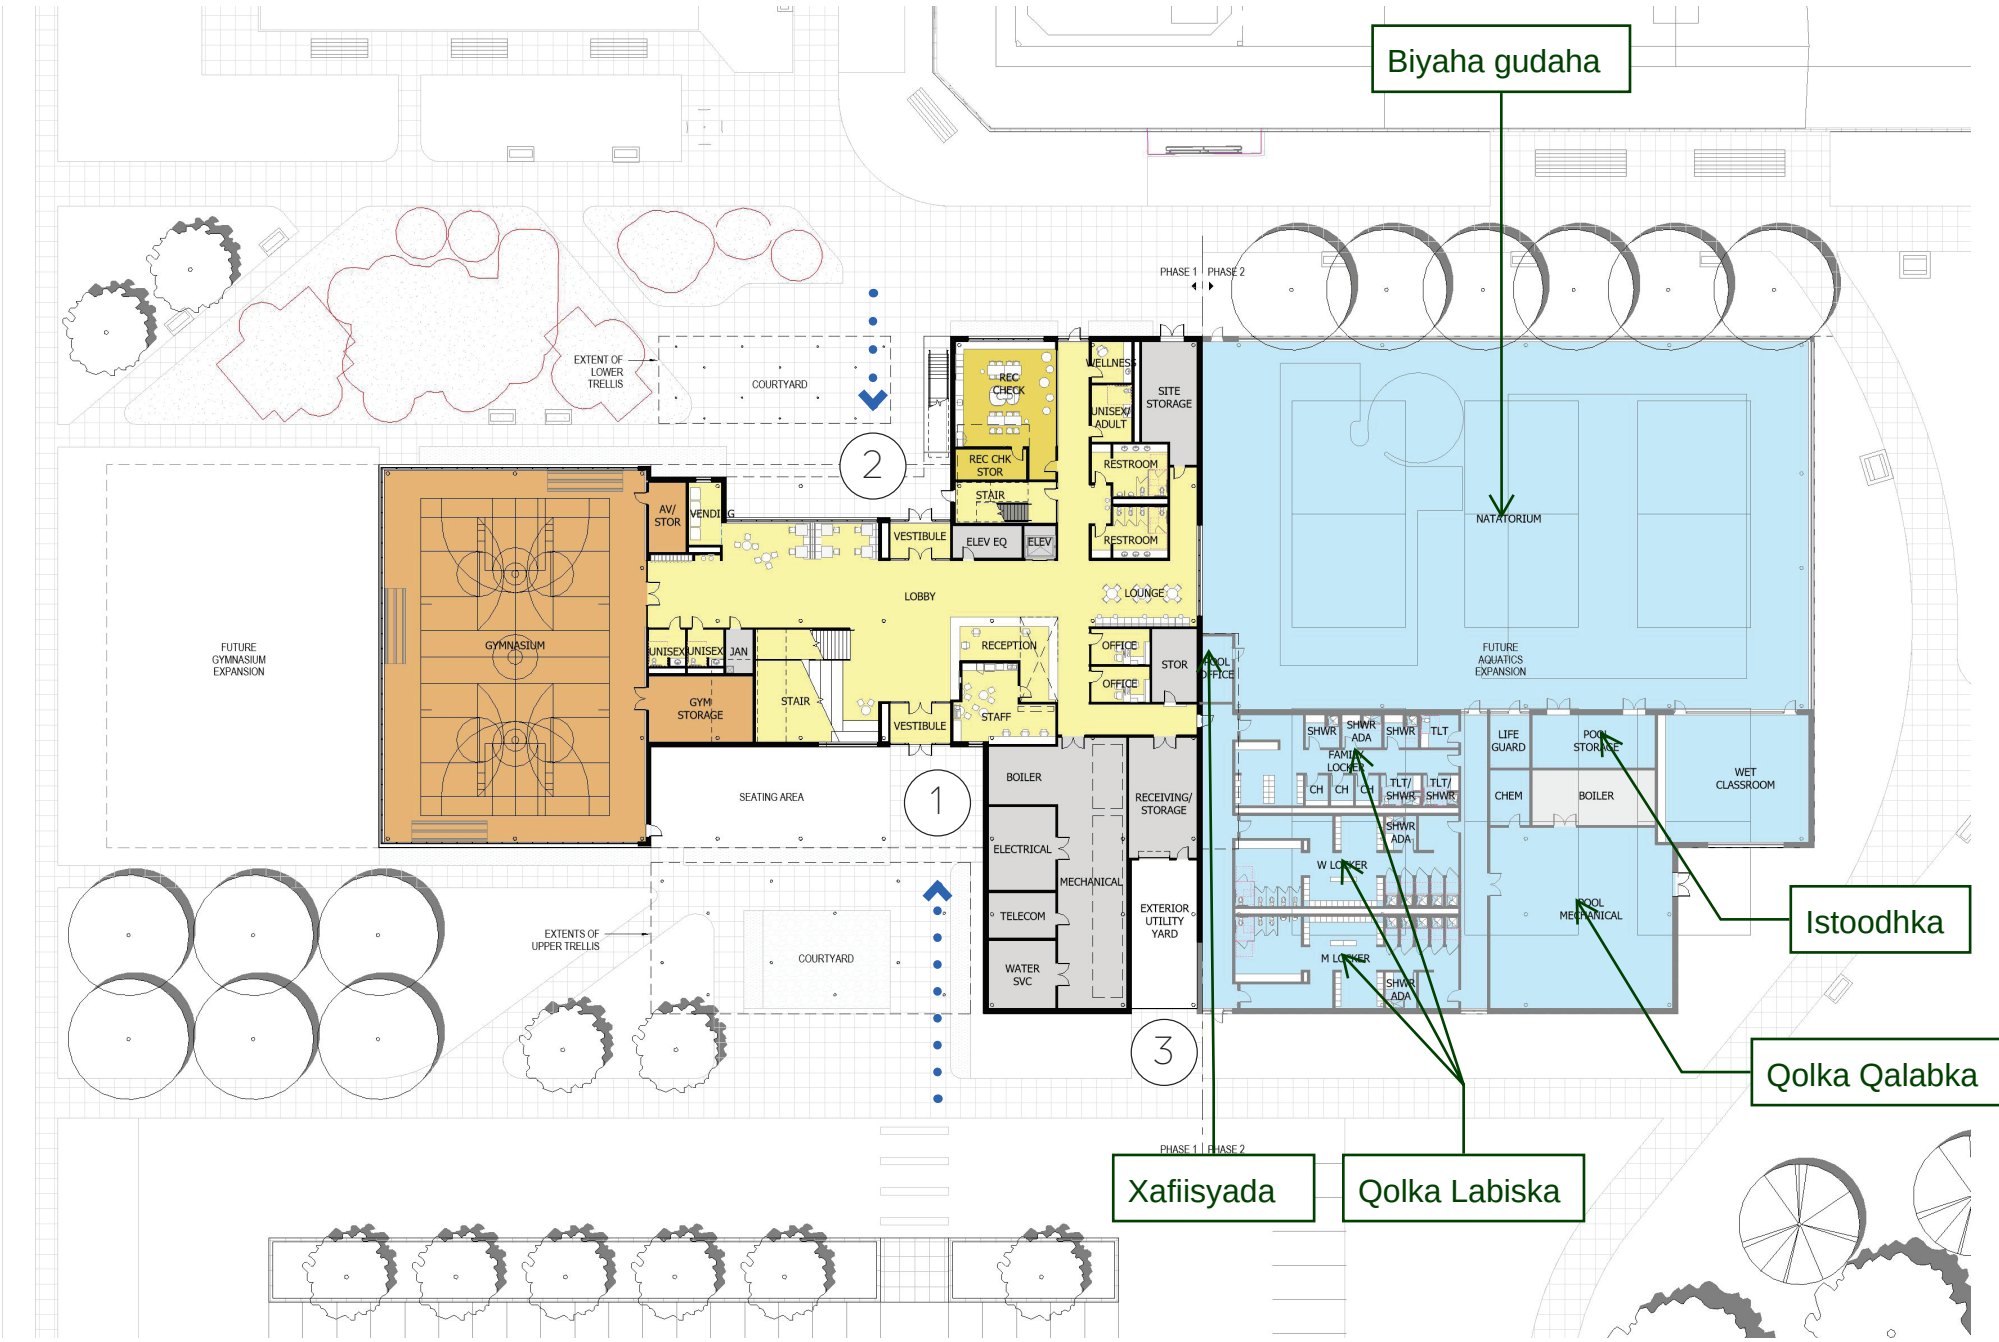

- 1 SOUTH ENTRY
- 2 PARK-SIDE ENTRY
- 3 SERVICE ENTRY

EXTERIOR CONCEPTS

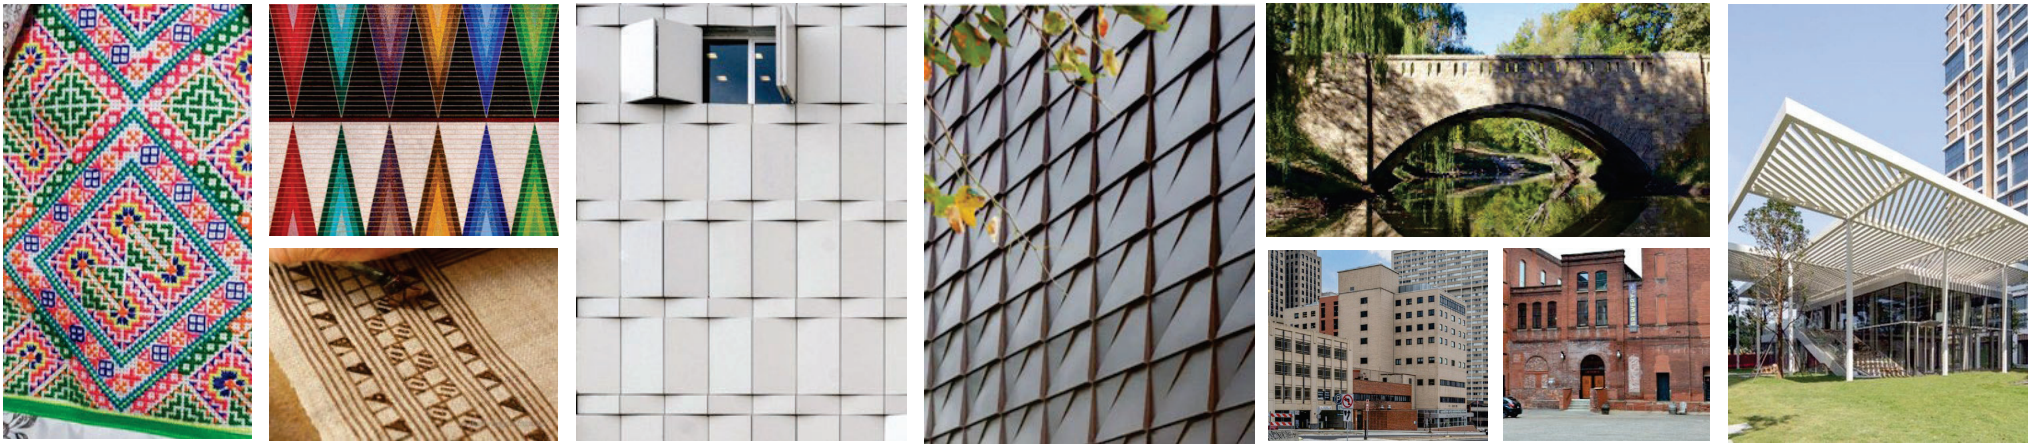


INTERIOR CONCEPTS




Fadhi Goobaha la Wadaago



Miiska Hore

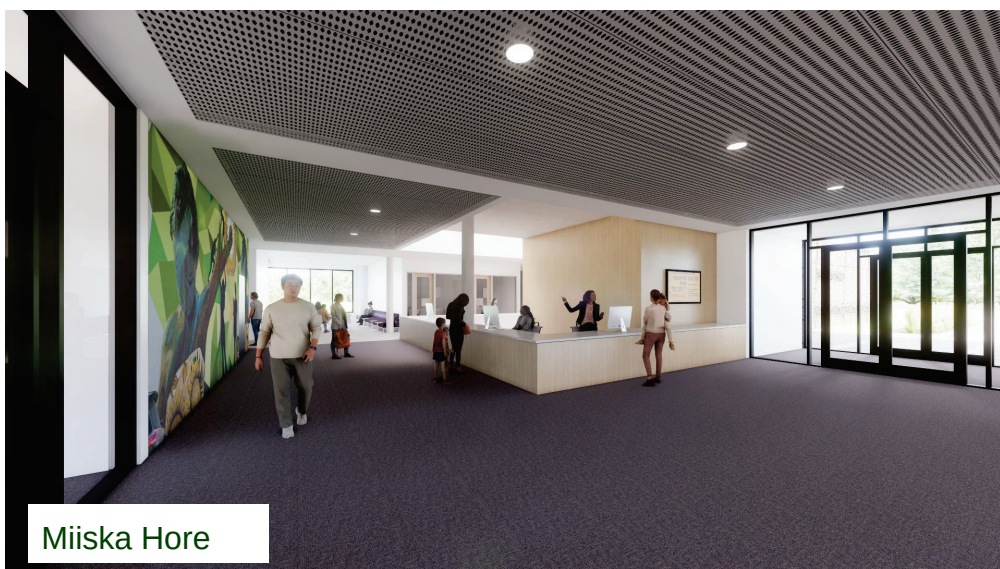

Miiska Hore

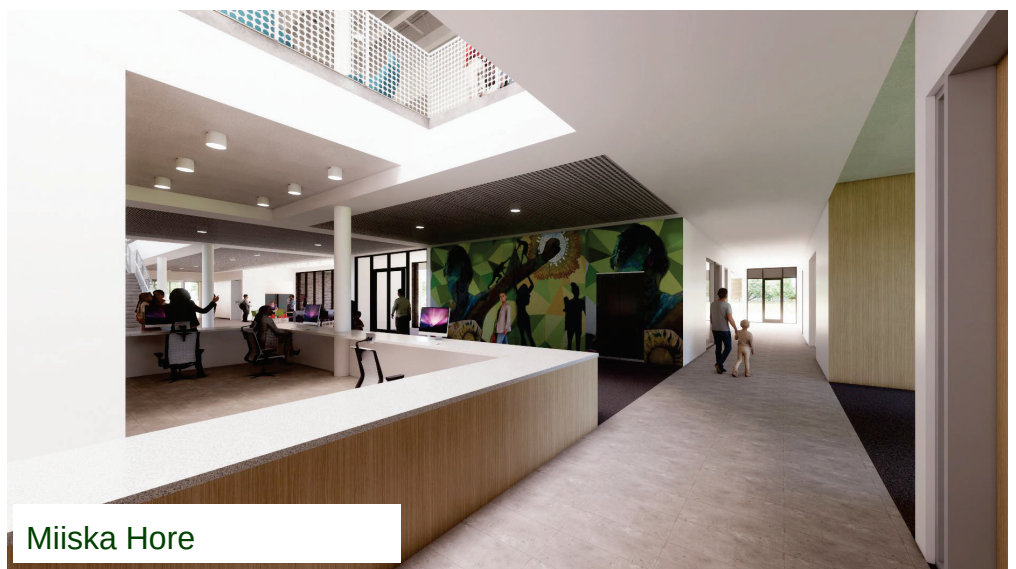

Dabaqa sare Qolka Nasashada



Jiim

