



# HOLLY AVENUE

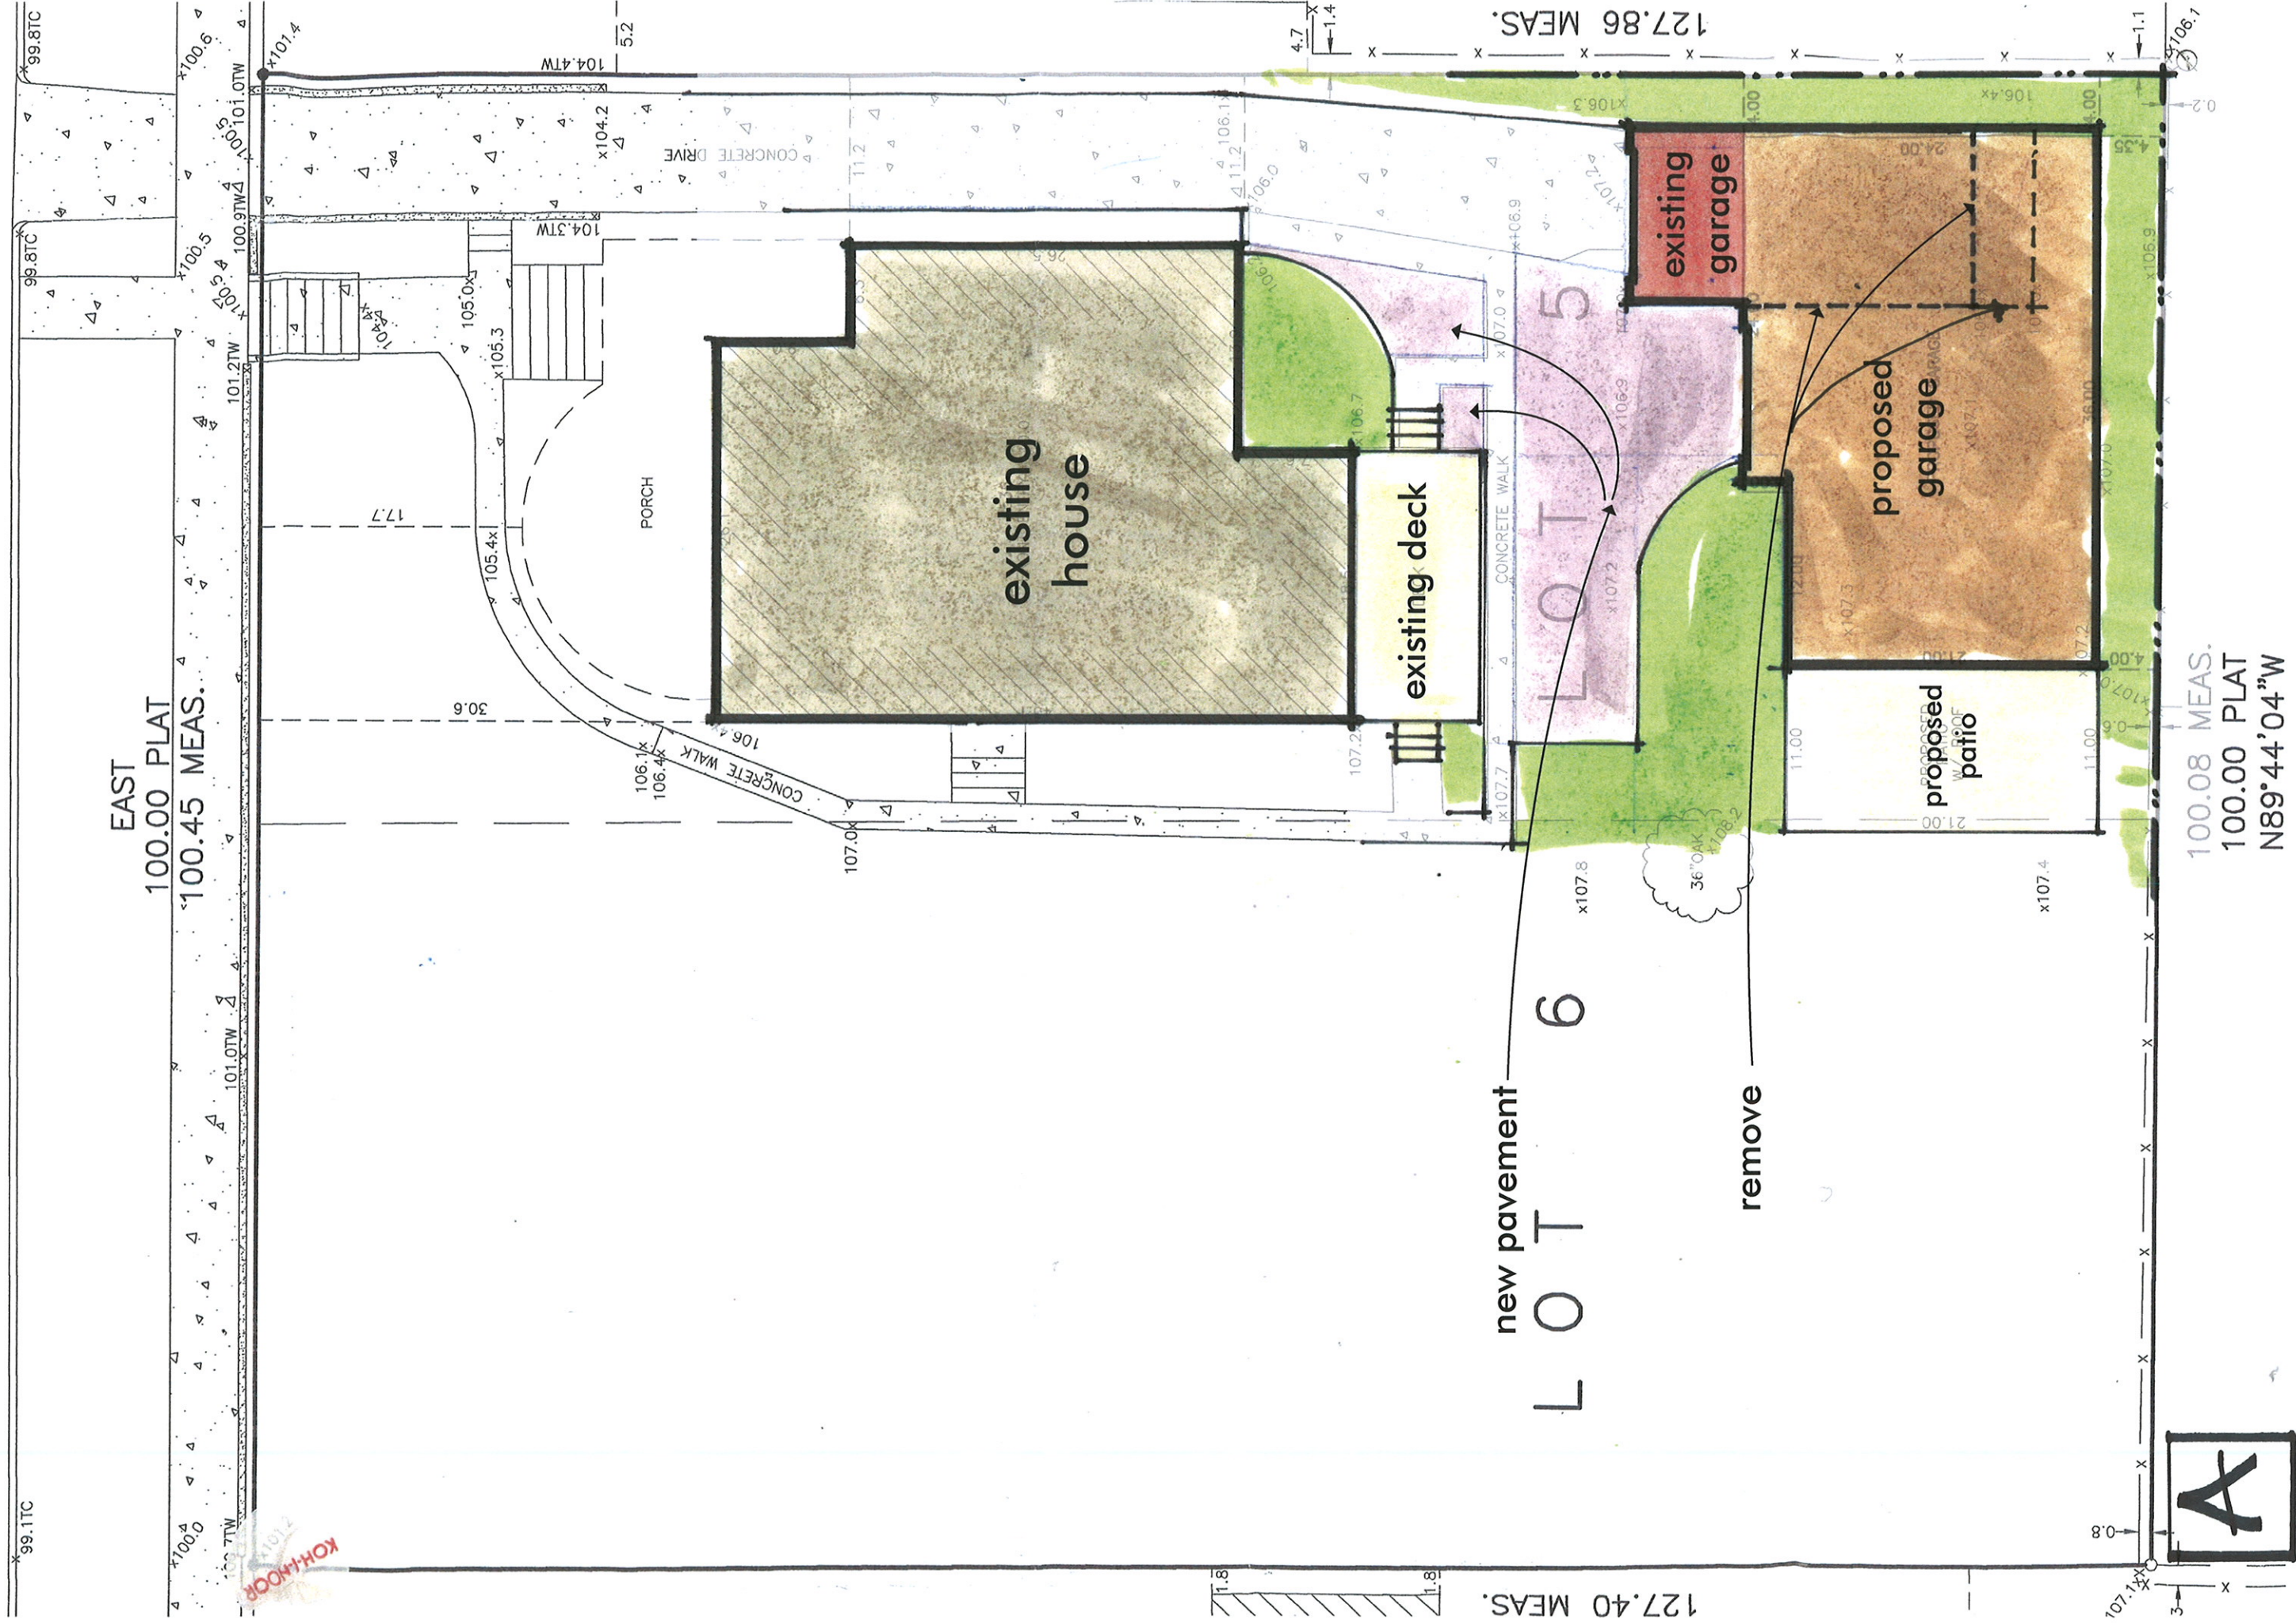




# HOLLY AVENUE

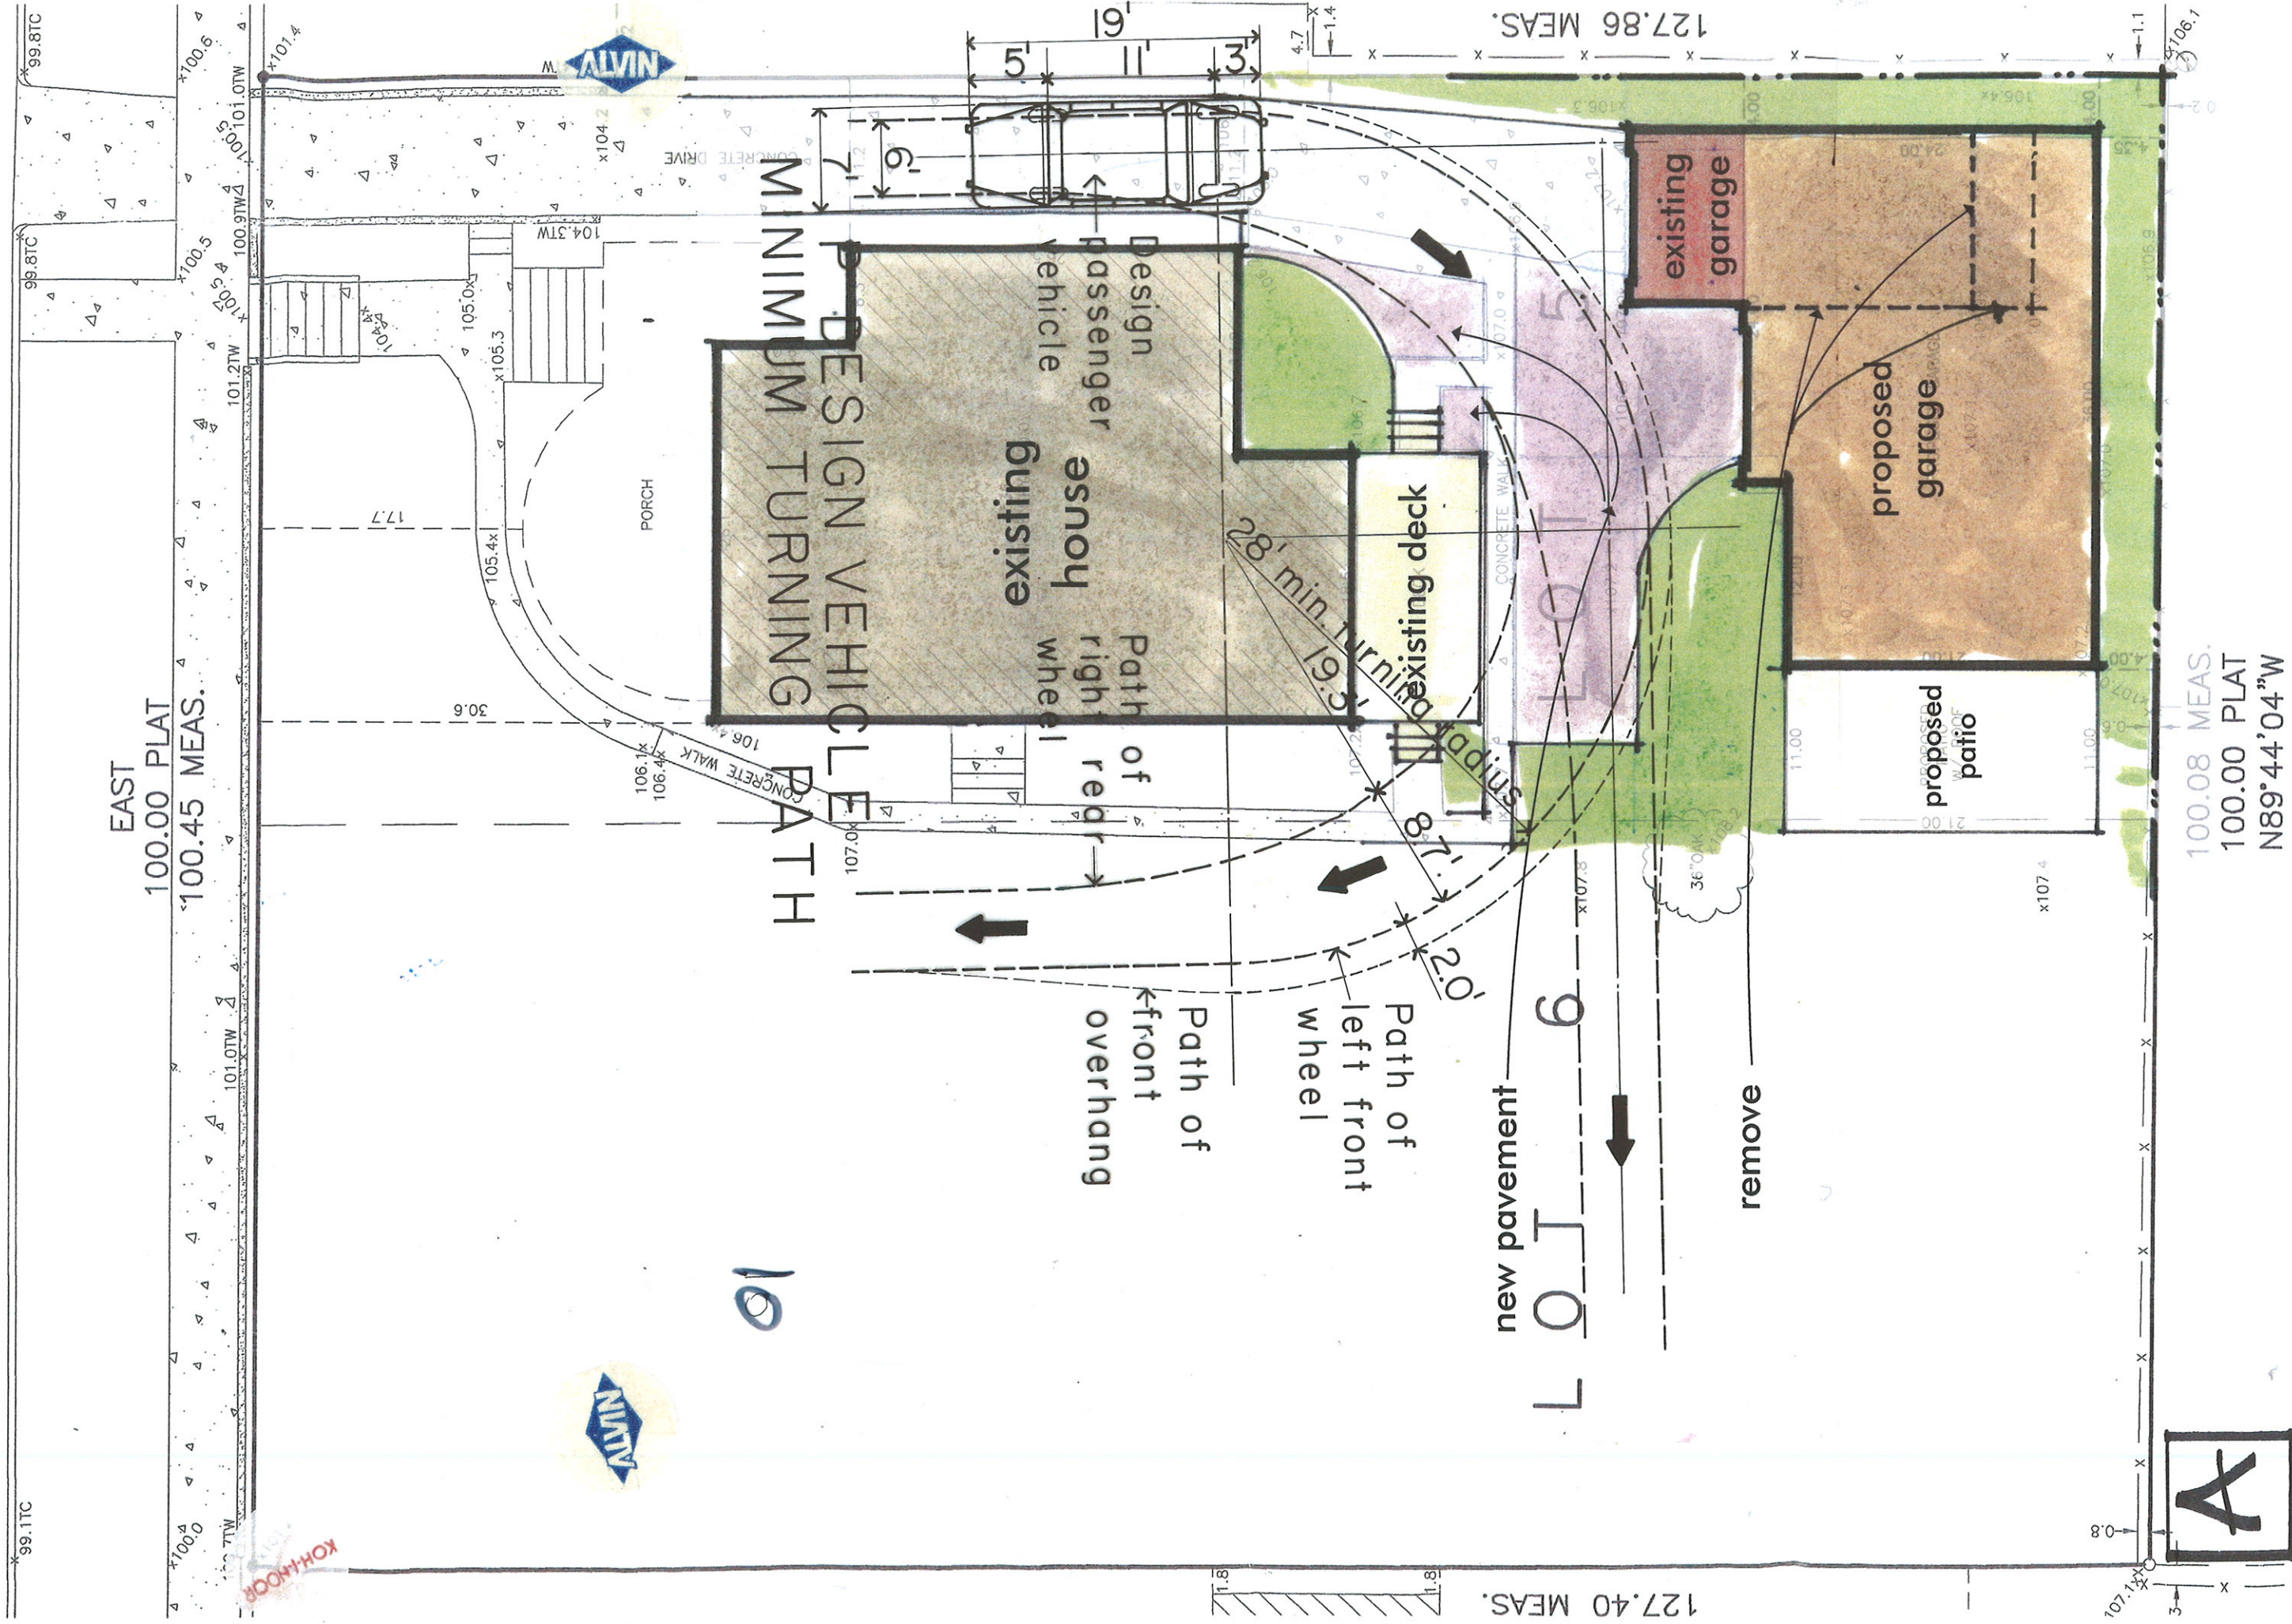



# HOLLY AVENUE

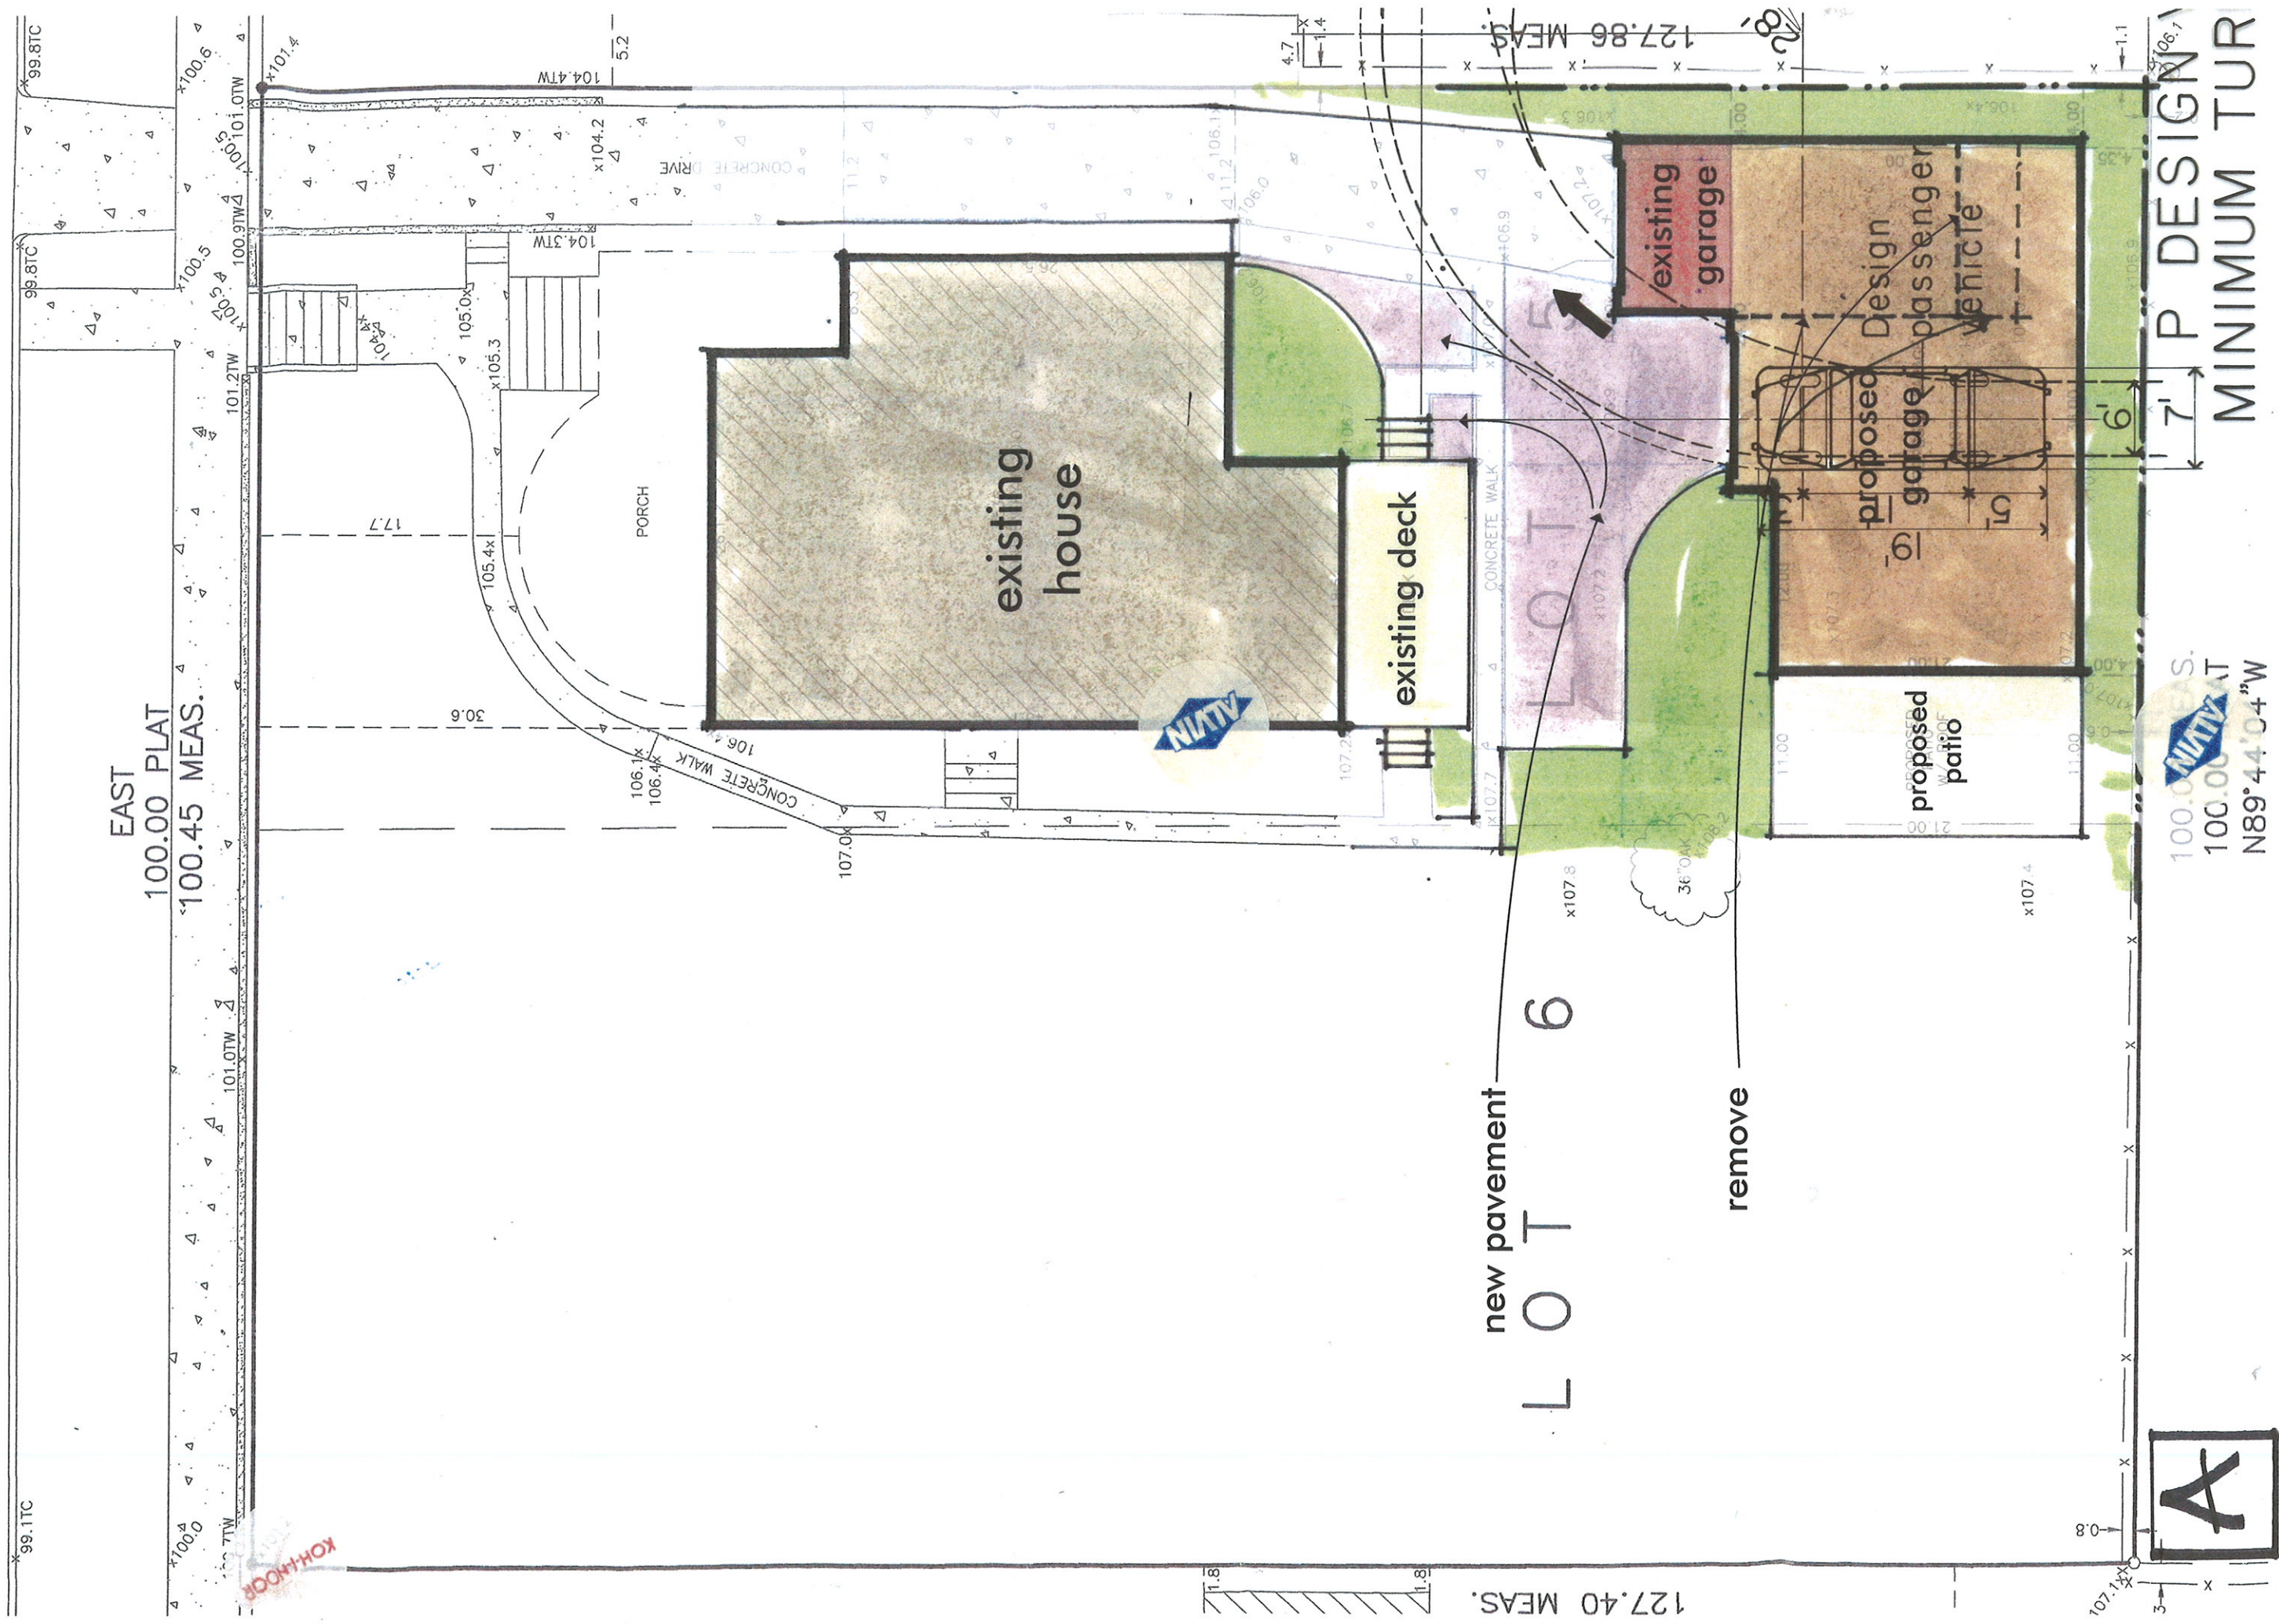

A

100.00 MEAS.  
100.00 MEAS.  
N89°44'04"W

7' P DESIGN  
MINIMUM TUR



# HOLLY AVENUE

