



ISSUE RECORD		
ISSUE #	DATE	DESCRIPTION
A	4/17/2013	SCHEMATIC DESIGN
B	9/20/2013	SCHEMATIC DESIGN 3.0
C	11/08/2013	80% DD
D	12/13/2013	100% DD

PRELIMINARY  
NOT FOR CONSTRUCTION

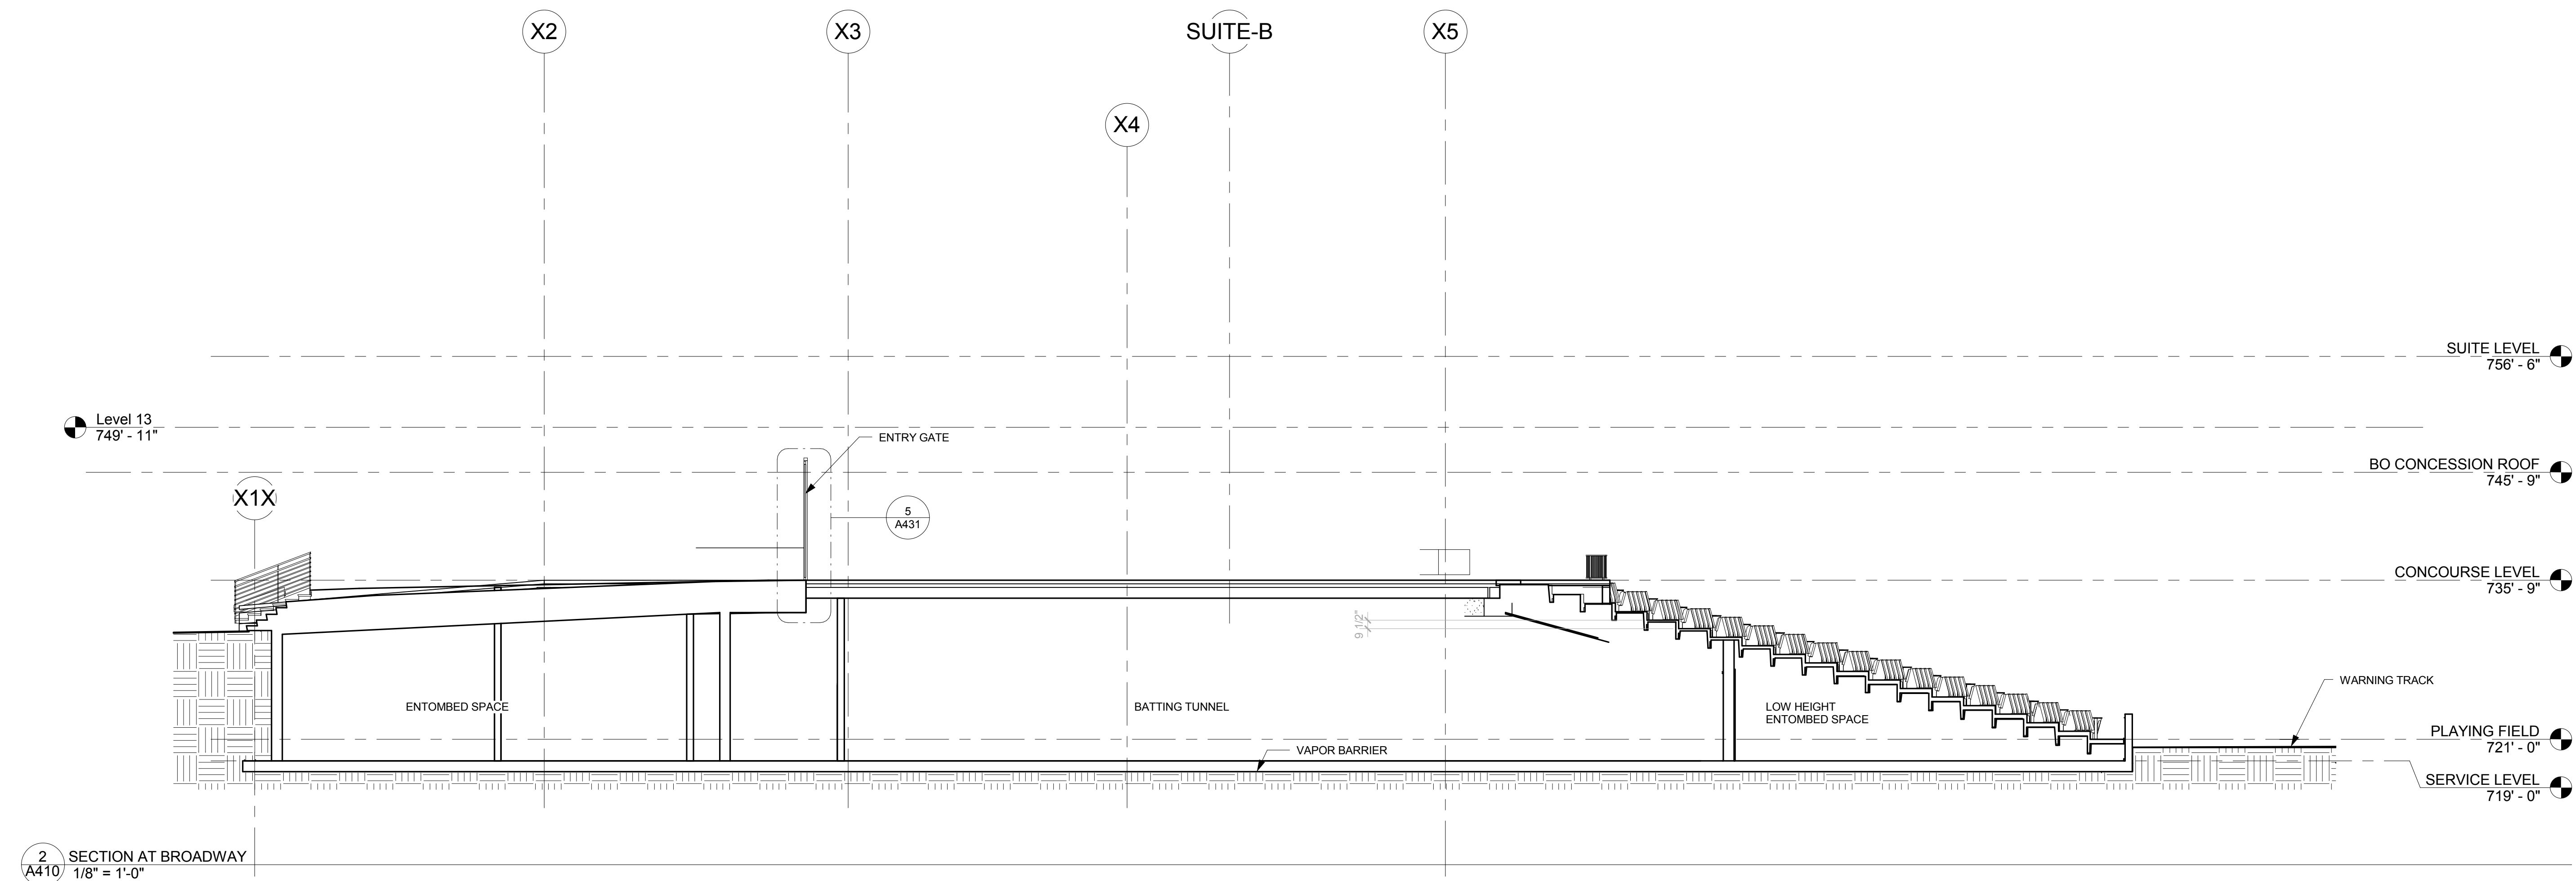

2 SECTION AT BROADWAY  
A410 1/8" = 1'-0"

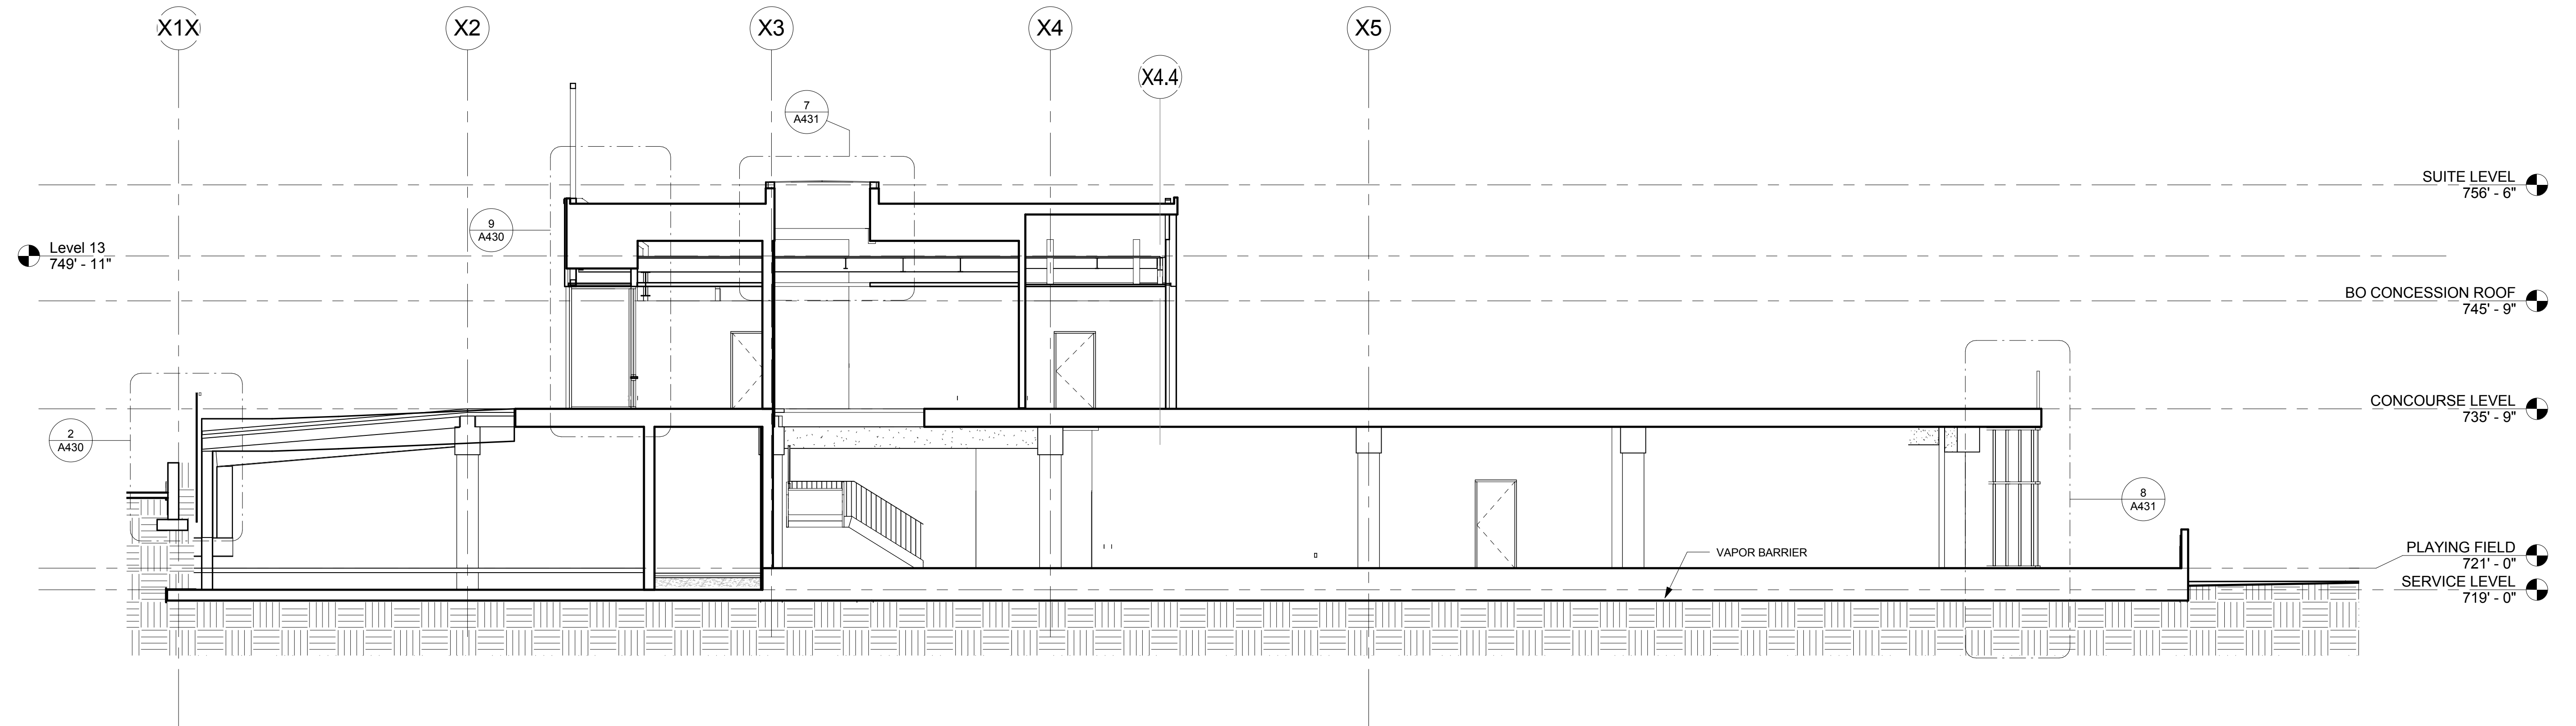

1 SECTION AT OFFICE W-E  
A410 1/8" = 1'-0"

12/15/2013 11:20:24 PM  
I hereby certify that this plan, specification, or report was prepared by me or under my direct supervision and that I am a duly Registered Architect under the laws of the State of Minnesota

Name \_\_\_\_\_  
REGISTRATION NO. \_\_\_\_\_ DATE \_\_\_\_\_  
Number \_\_\_\_\_ Date \_\_\_\_\_  
©2013 RYAN A+E, INC.

SHEET TITLE  
**BUILDING SECTIONS**

SHEET NO.  
**A410**  
DRAWN BY  
AJD  
CHECKED BY  
LAG  
JOB NO.  
700064  
DATE  
12/13/2013