




11 EAST CONCOURSE PLANTERS Scale: 1/8" = 1'-0"

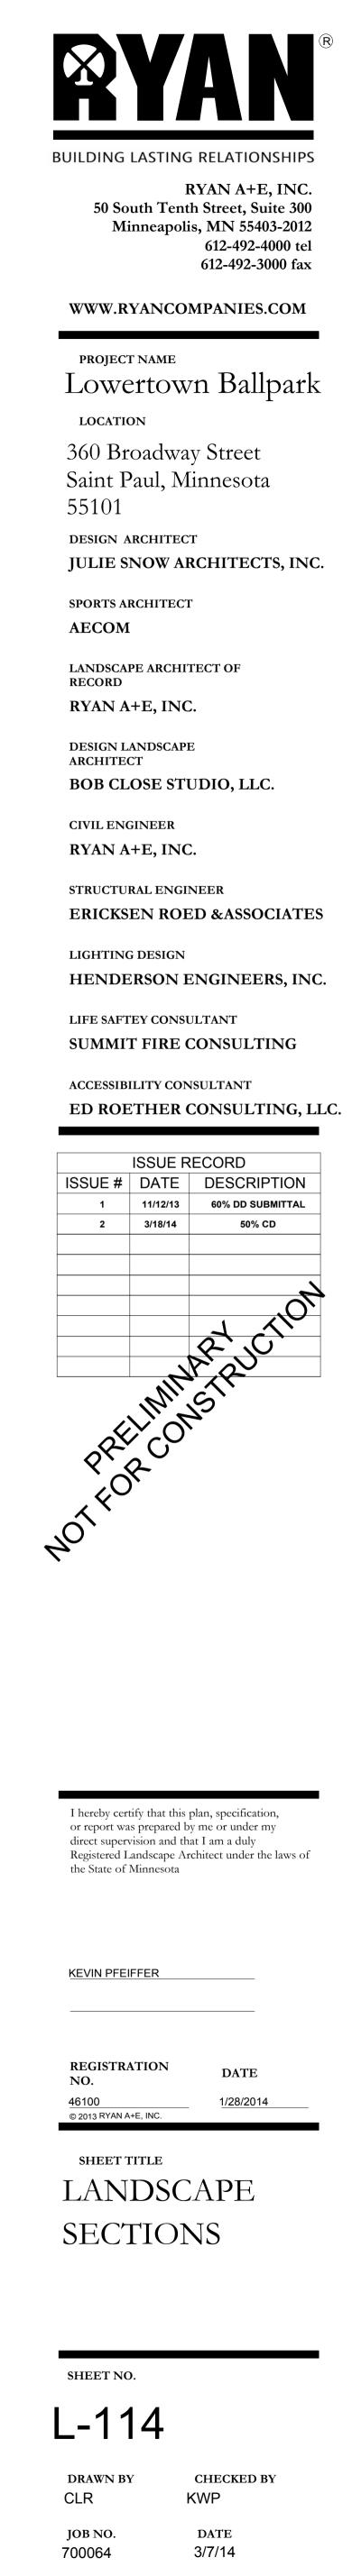

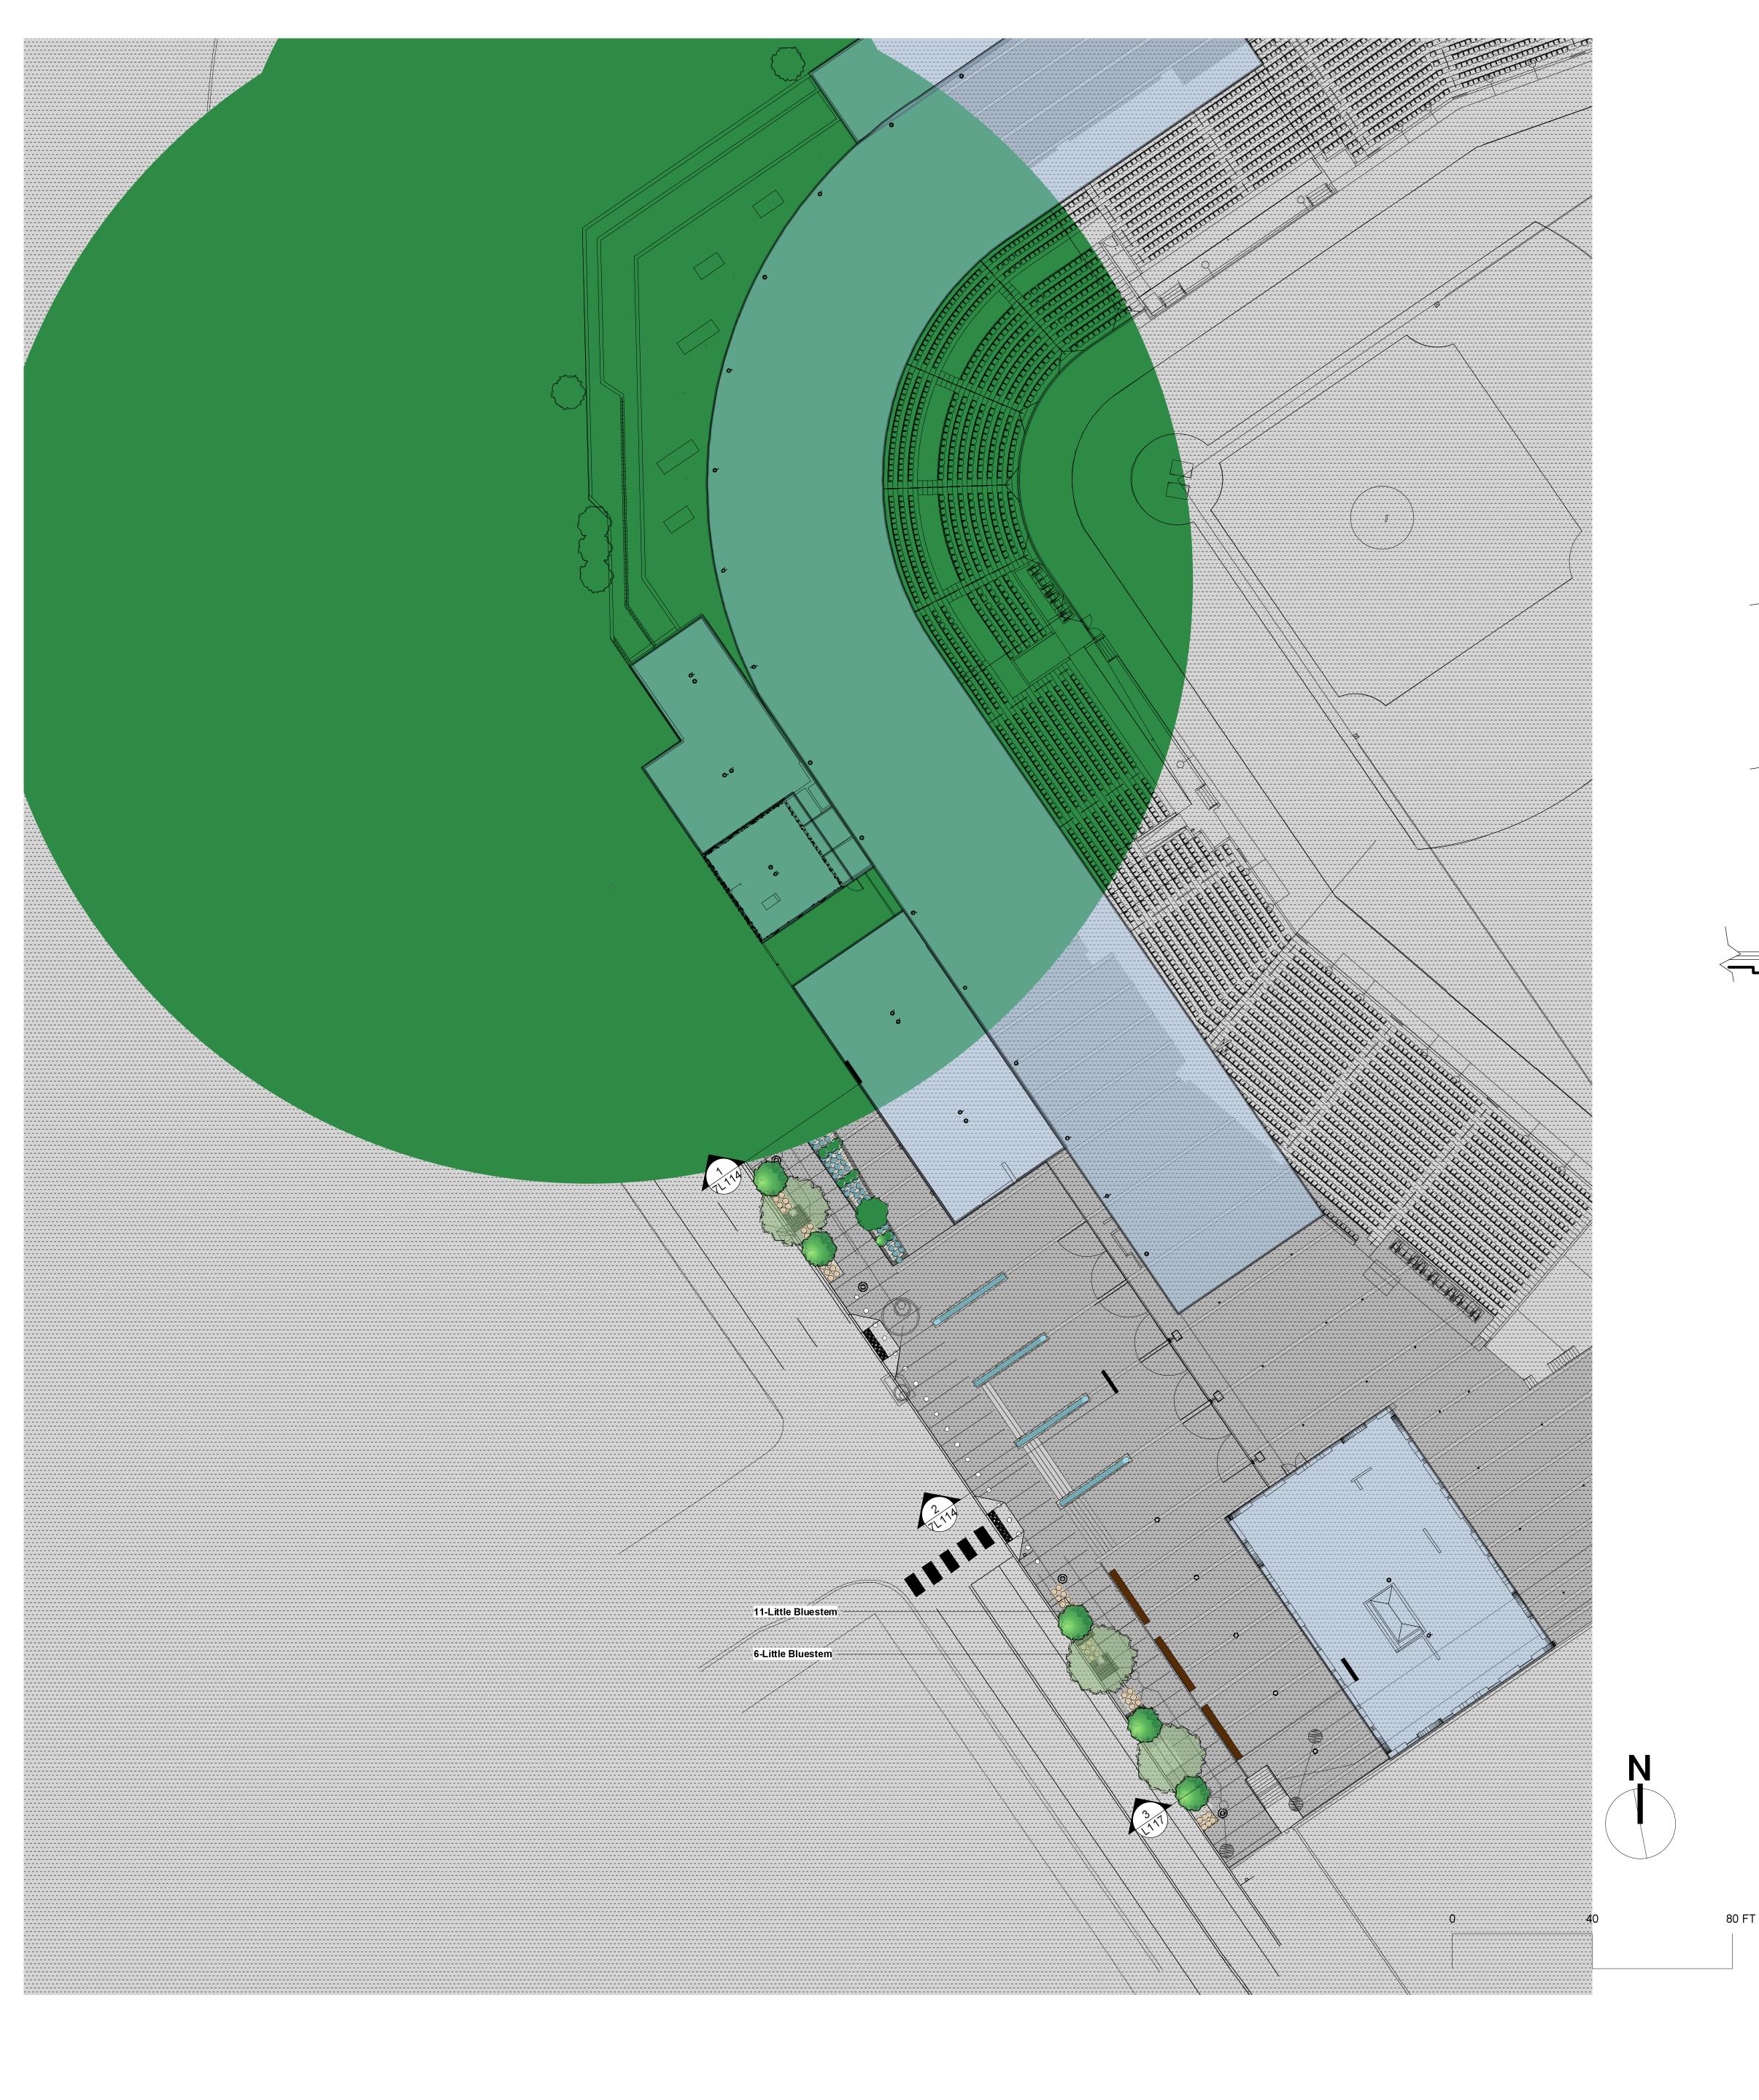

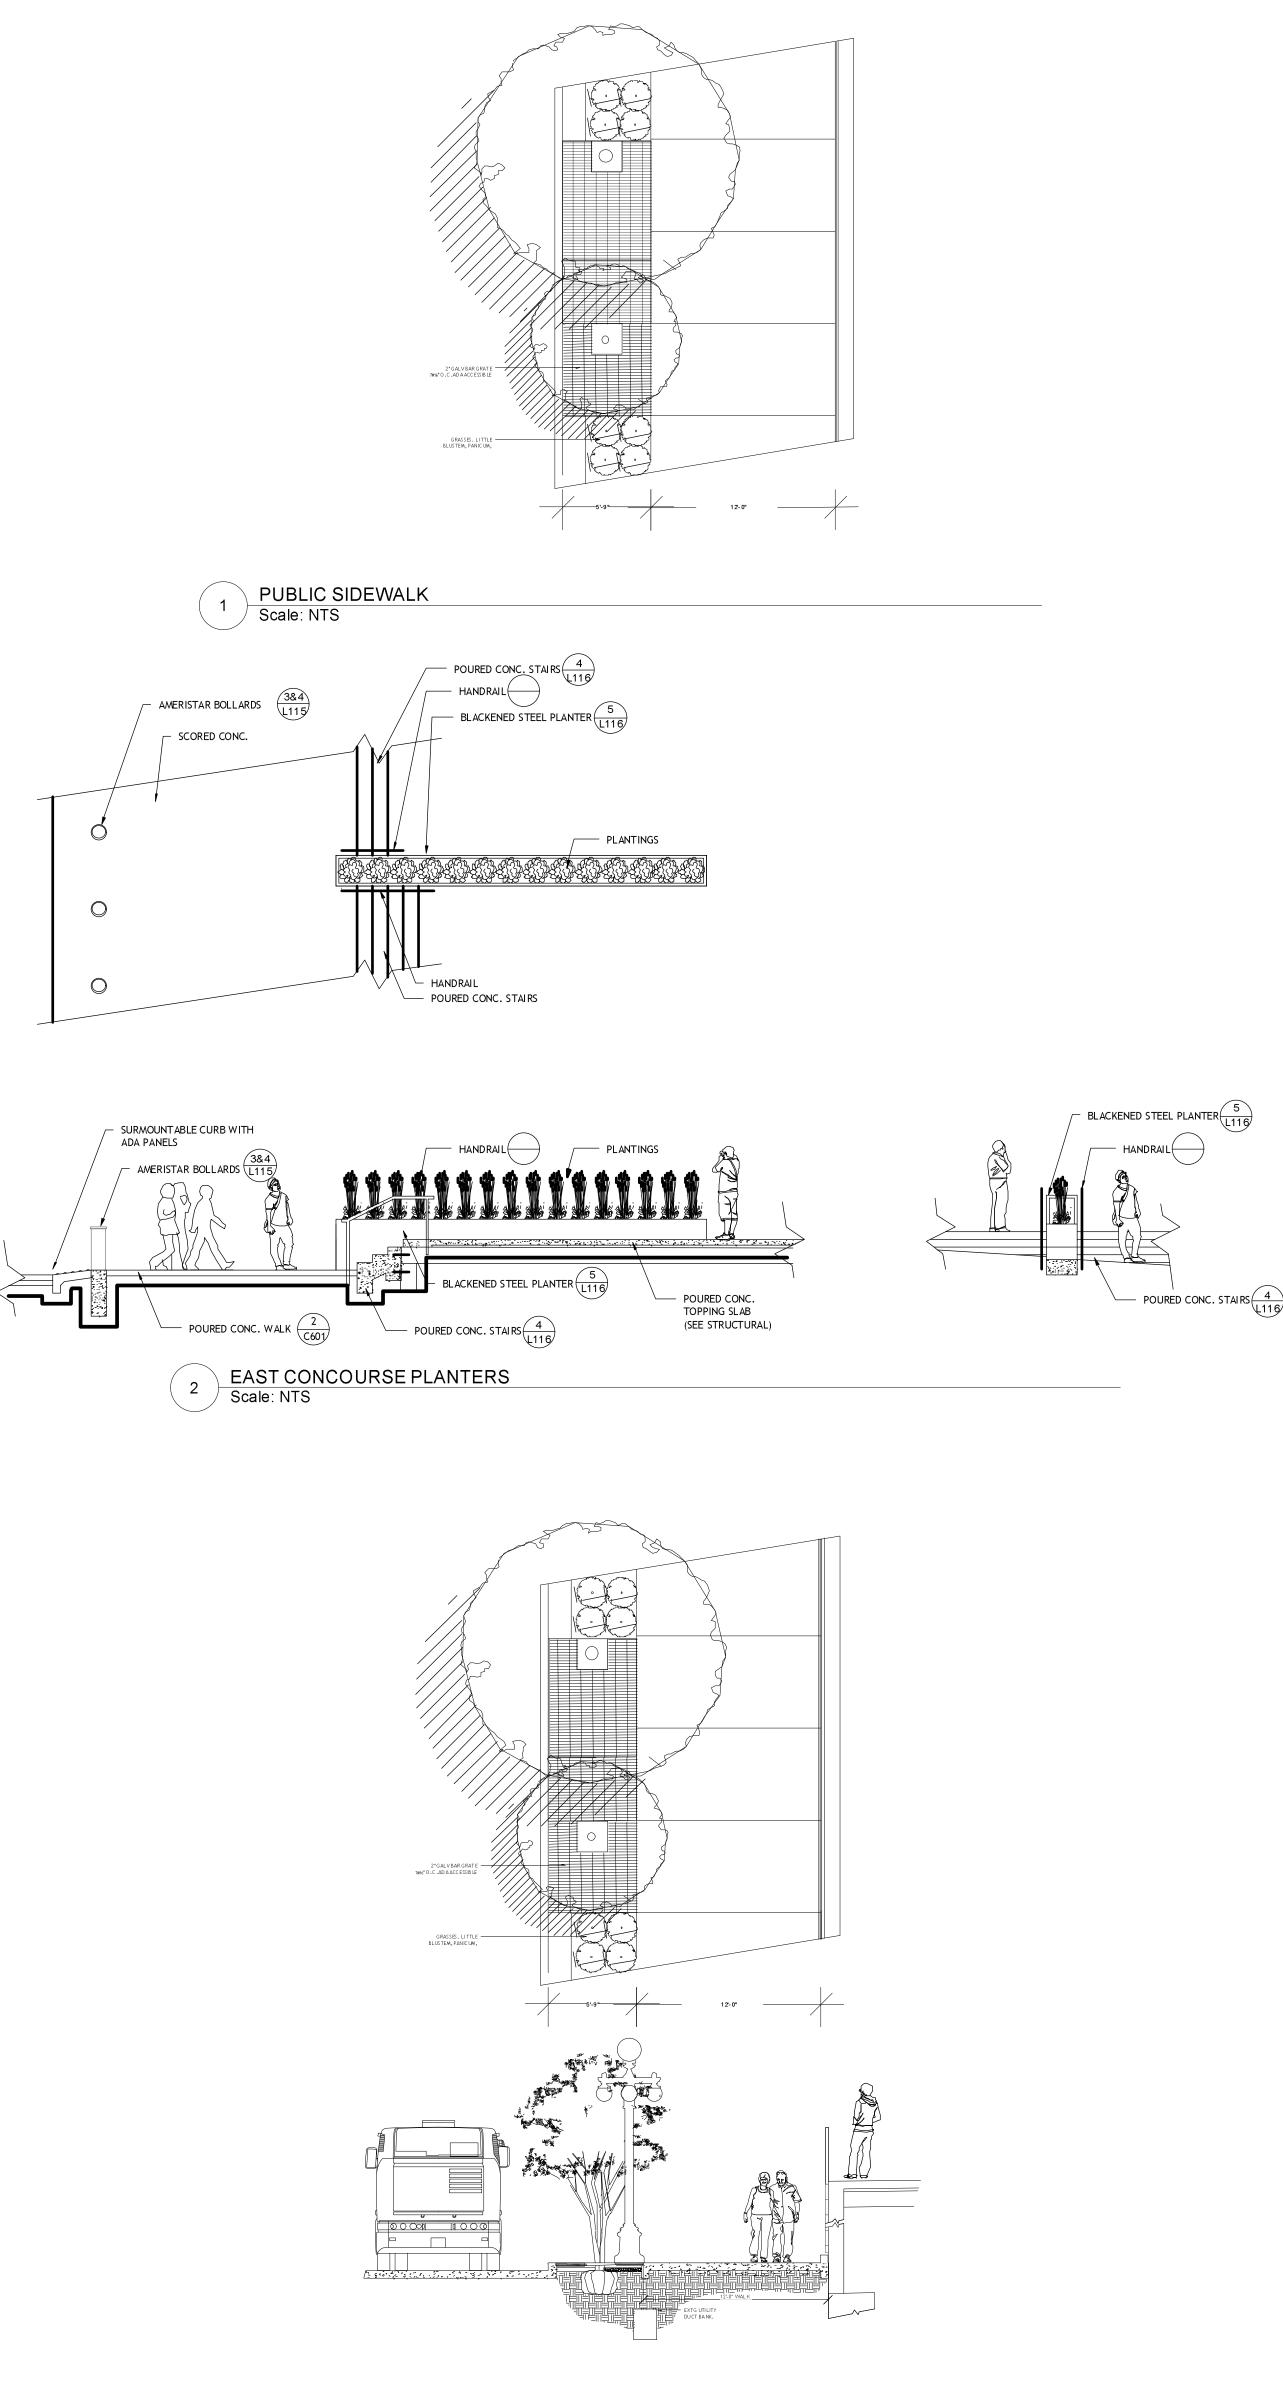

3 PUBLIC SIDEWALK AND TICKETING PLAZA Scale: NTS

