




Concept Plan 1

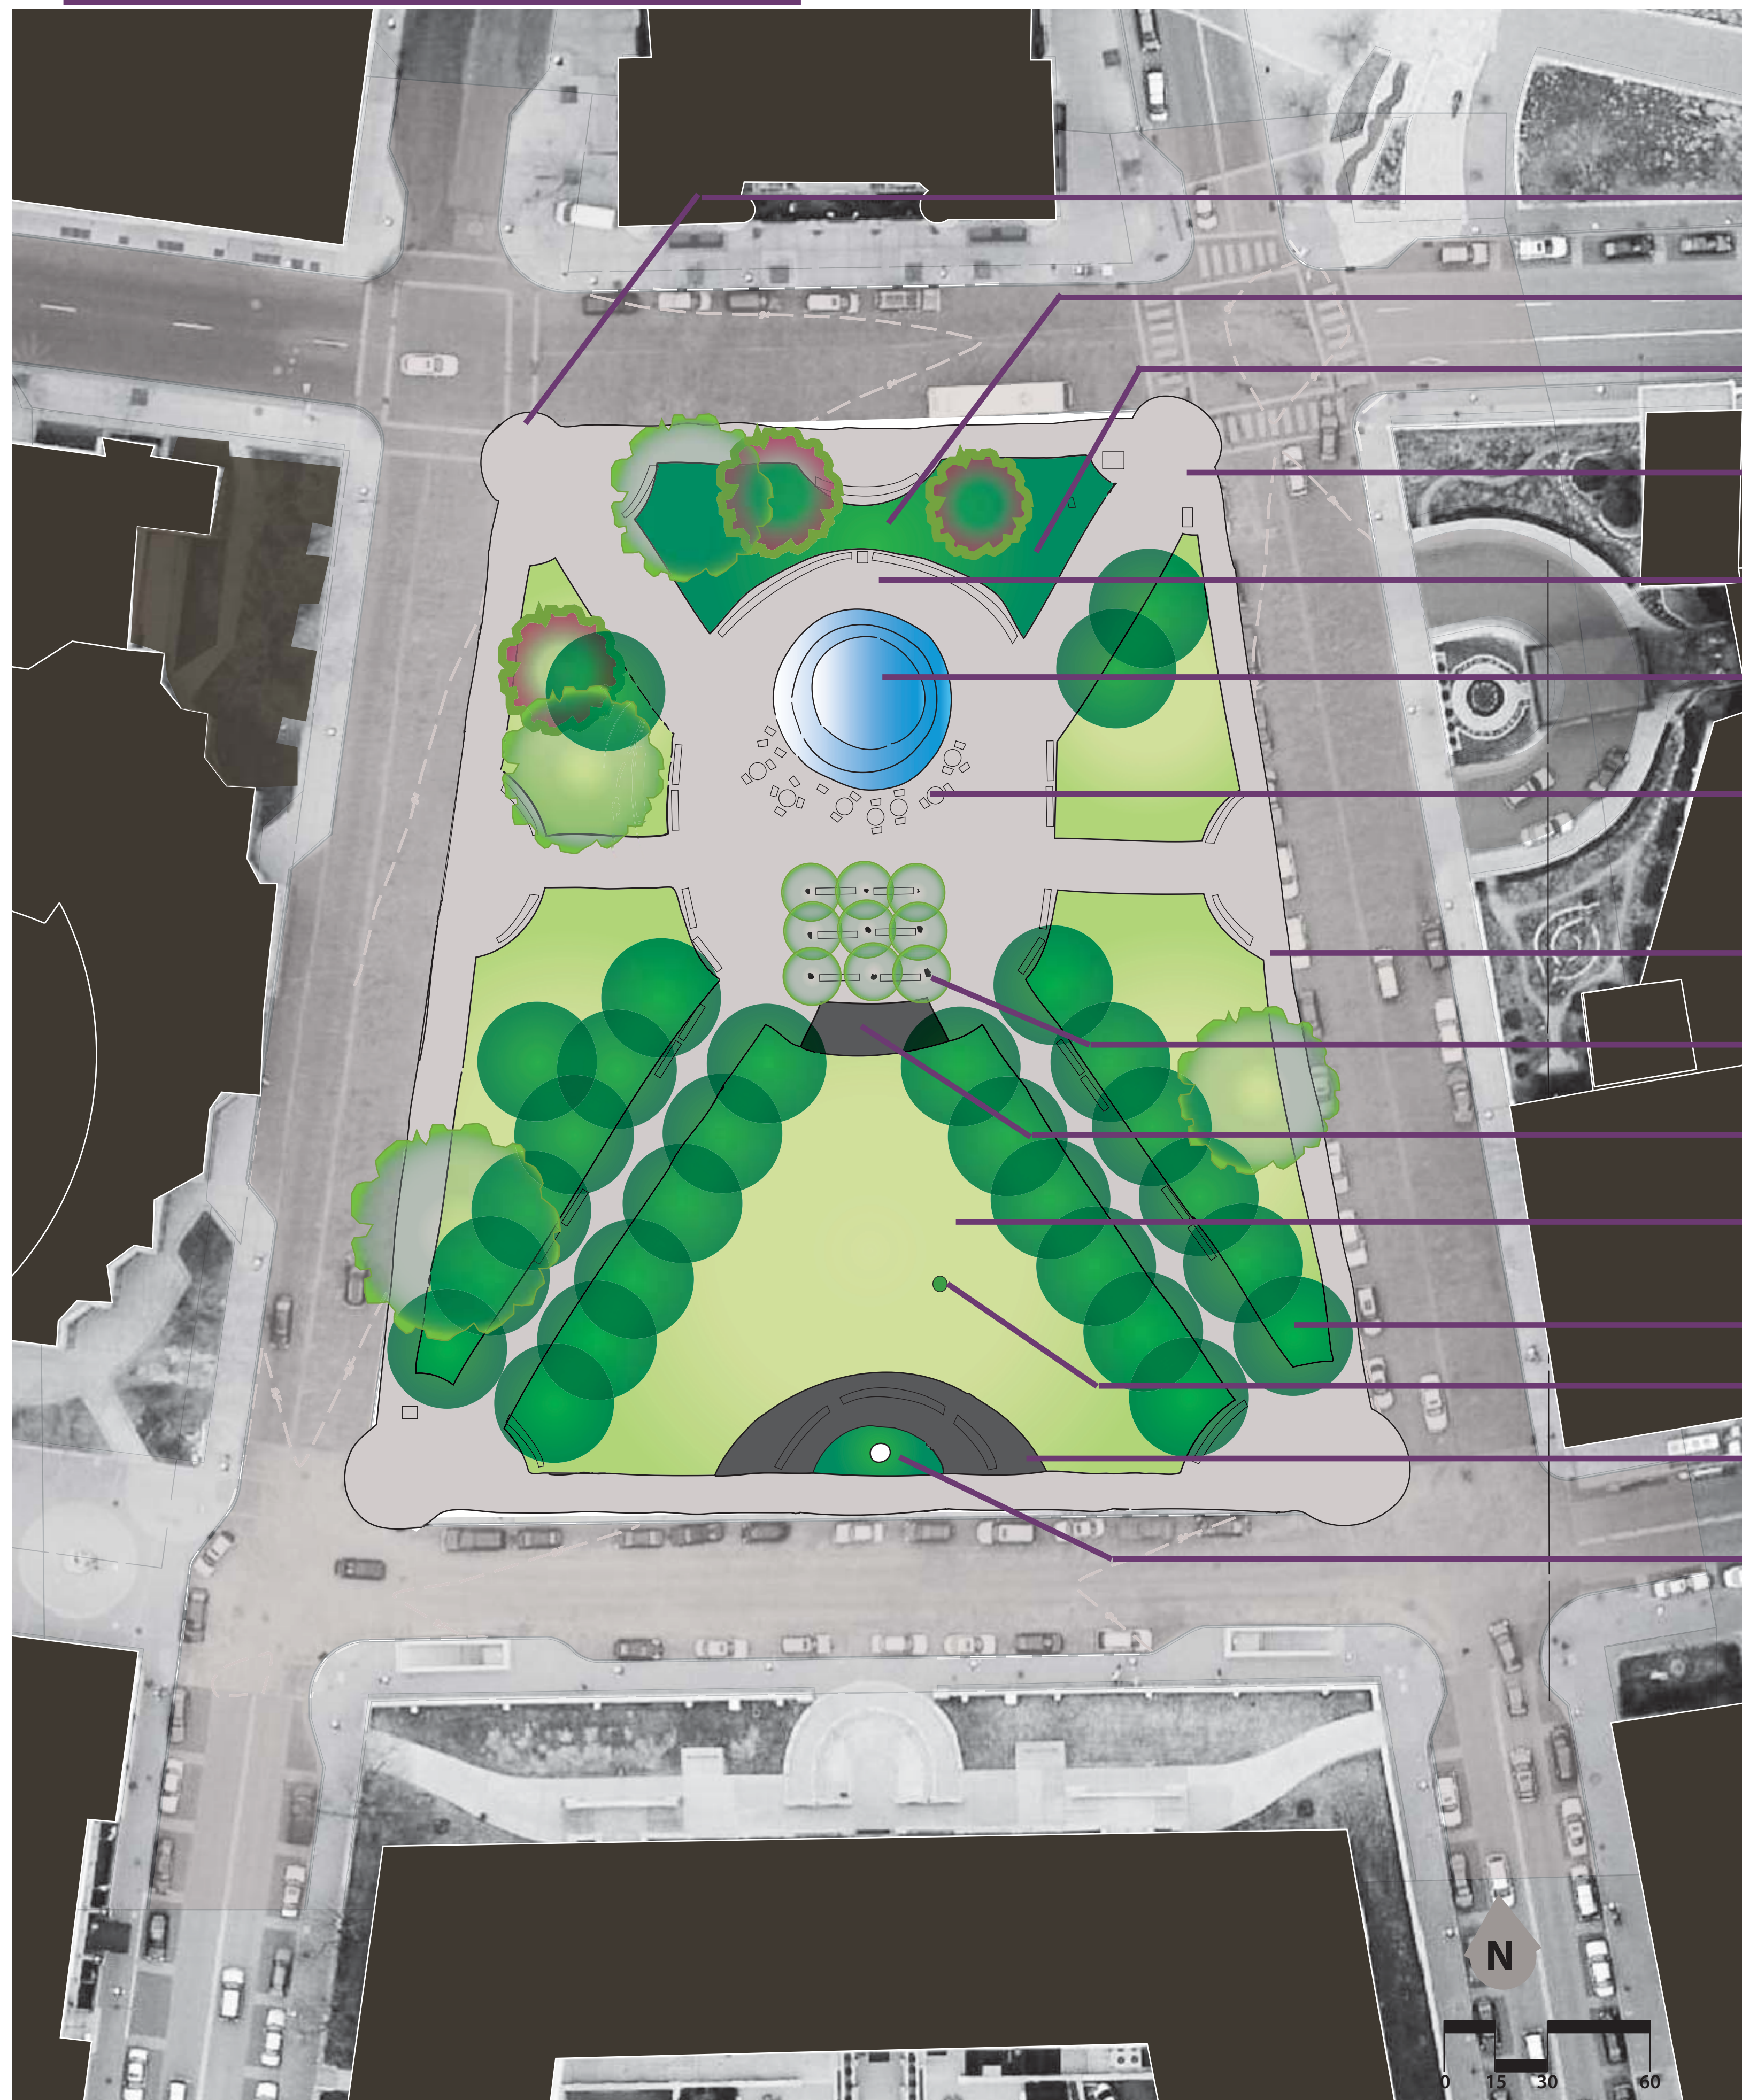

- Bumpouts proposed at all 4 corners for traffic calming and enhanced pedestrian crossings
- New seat wall
- Proposed garden area with consolidated signage and monuments
- Entry corners reconfigured with arc opening
- New drinking fountain location
- Existing fountain remains with added light features (B)
- Plaza is reconfigured in oval shape - new paving and signature chairs and tables (A)
- New pathways from Market and Washington
- New bosque of Honey Locust trees (C)
- Specialty paving area and location for stage (D)
- Open lawn area with new irrigation and reinforced turf
- Existing linden allees
- Holiday tree location
- Specialty paving area and alternate location for stage
- Display garden by Saint Paul Garden Club

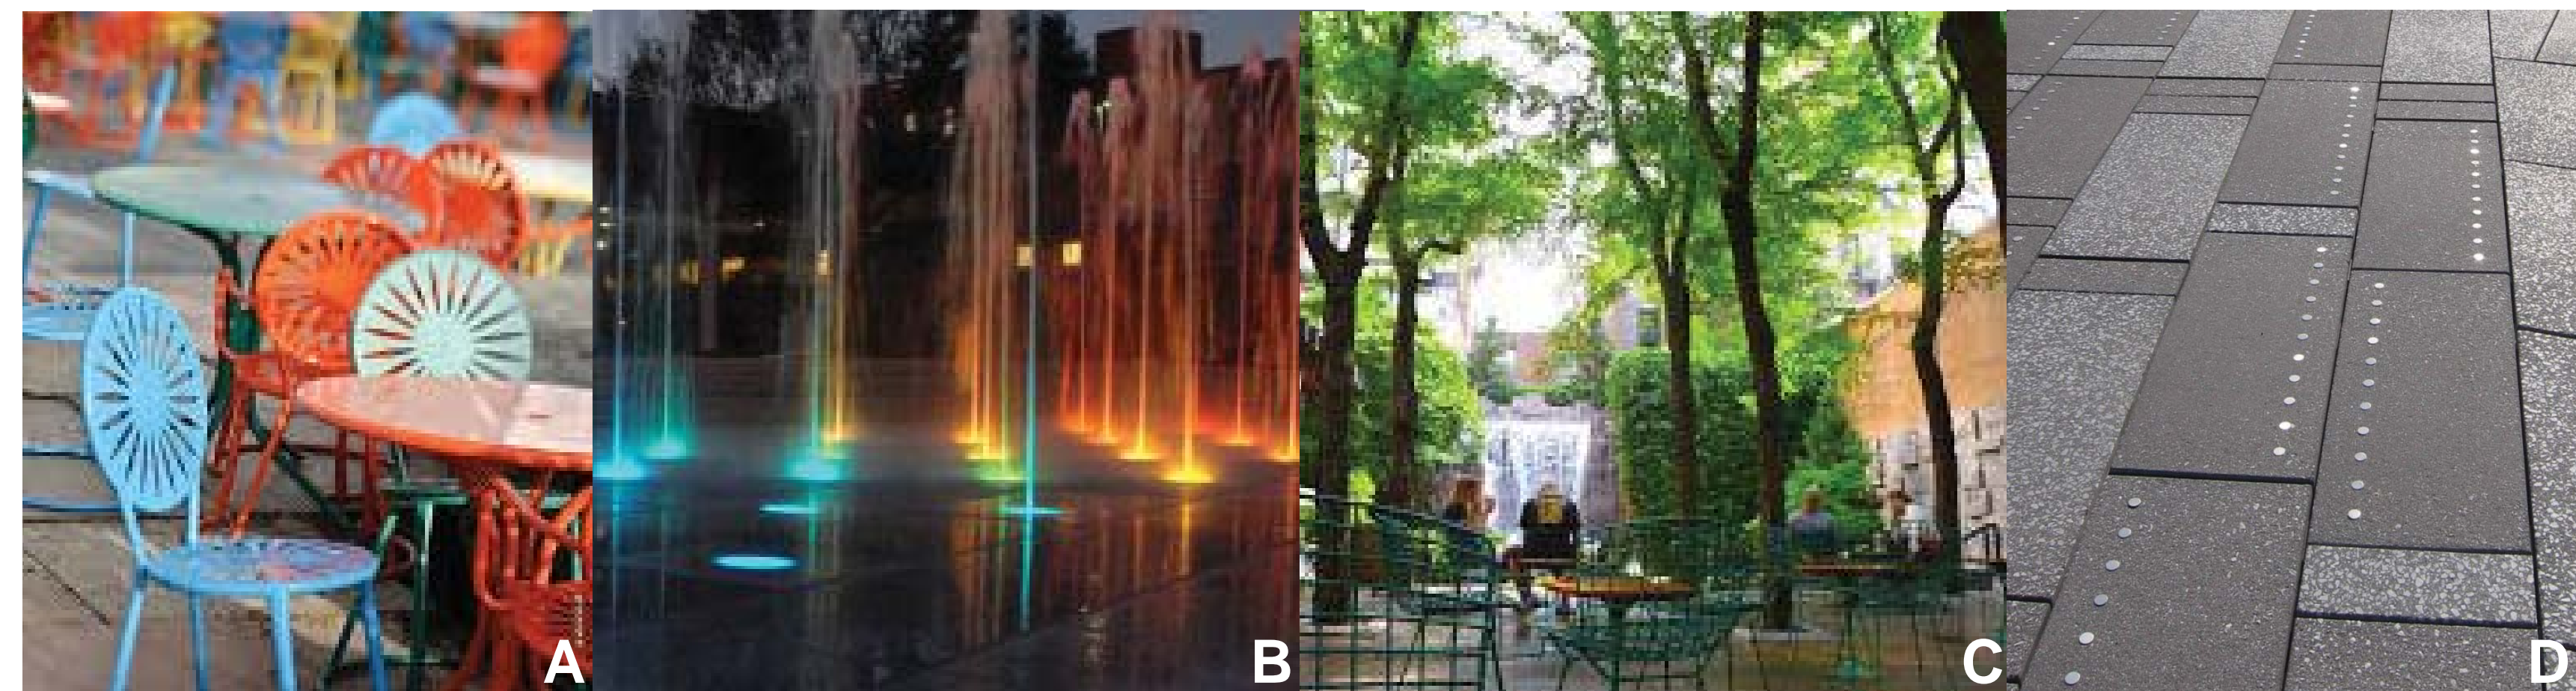

Concept Plan 2

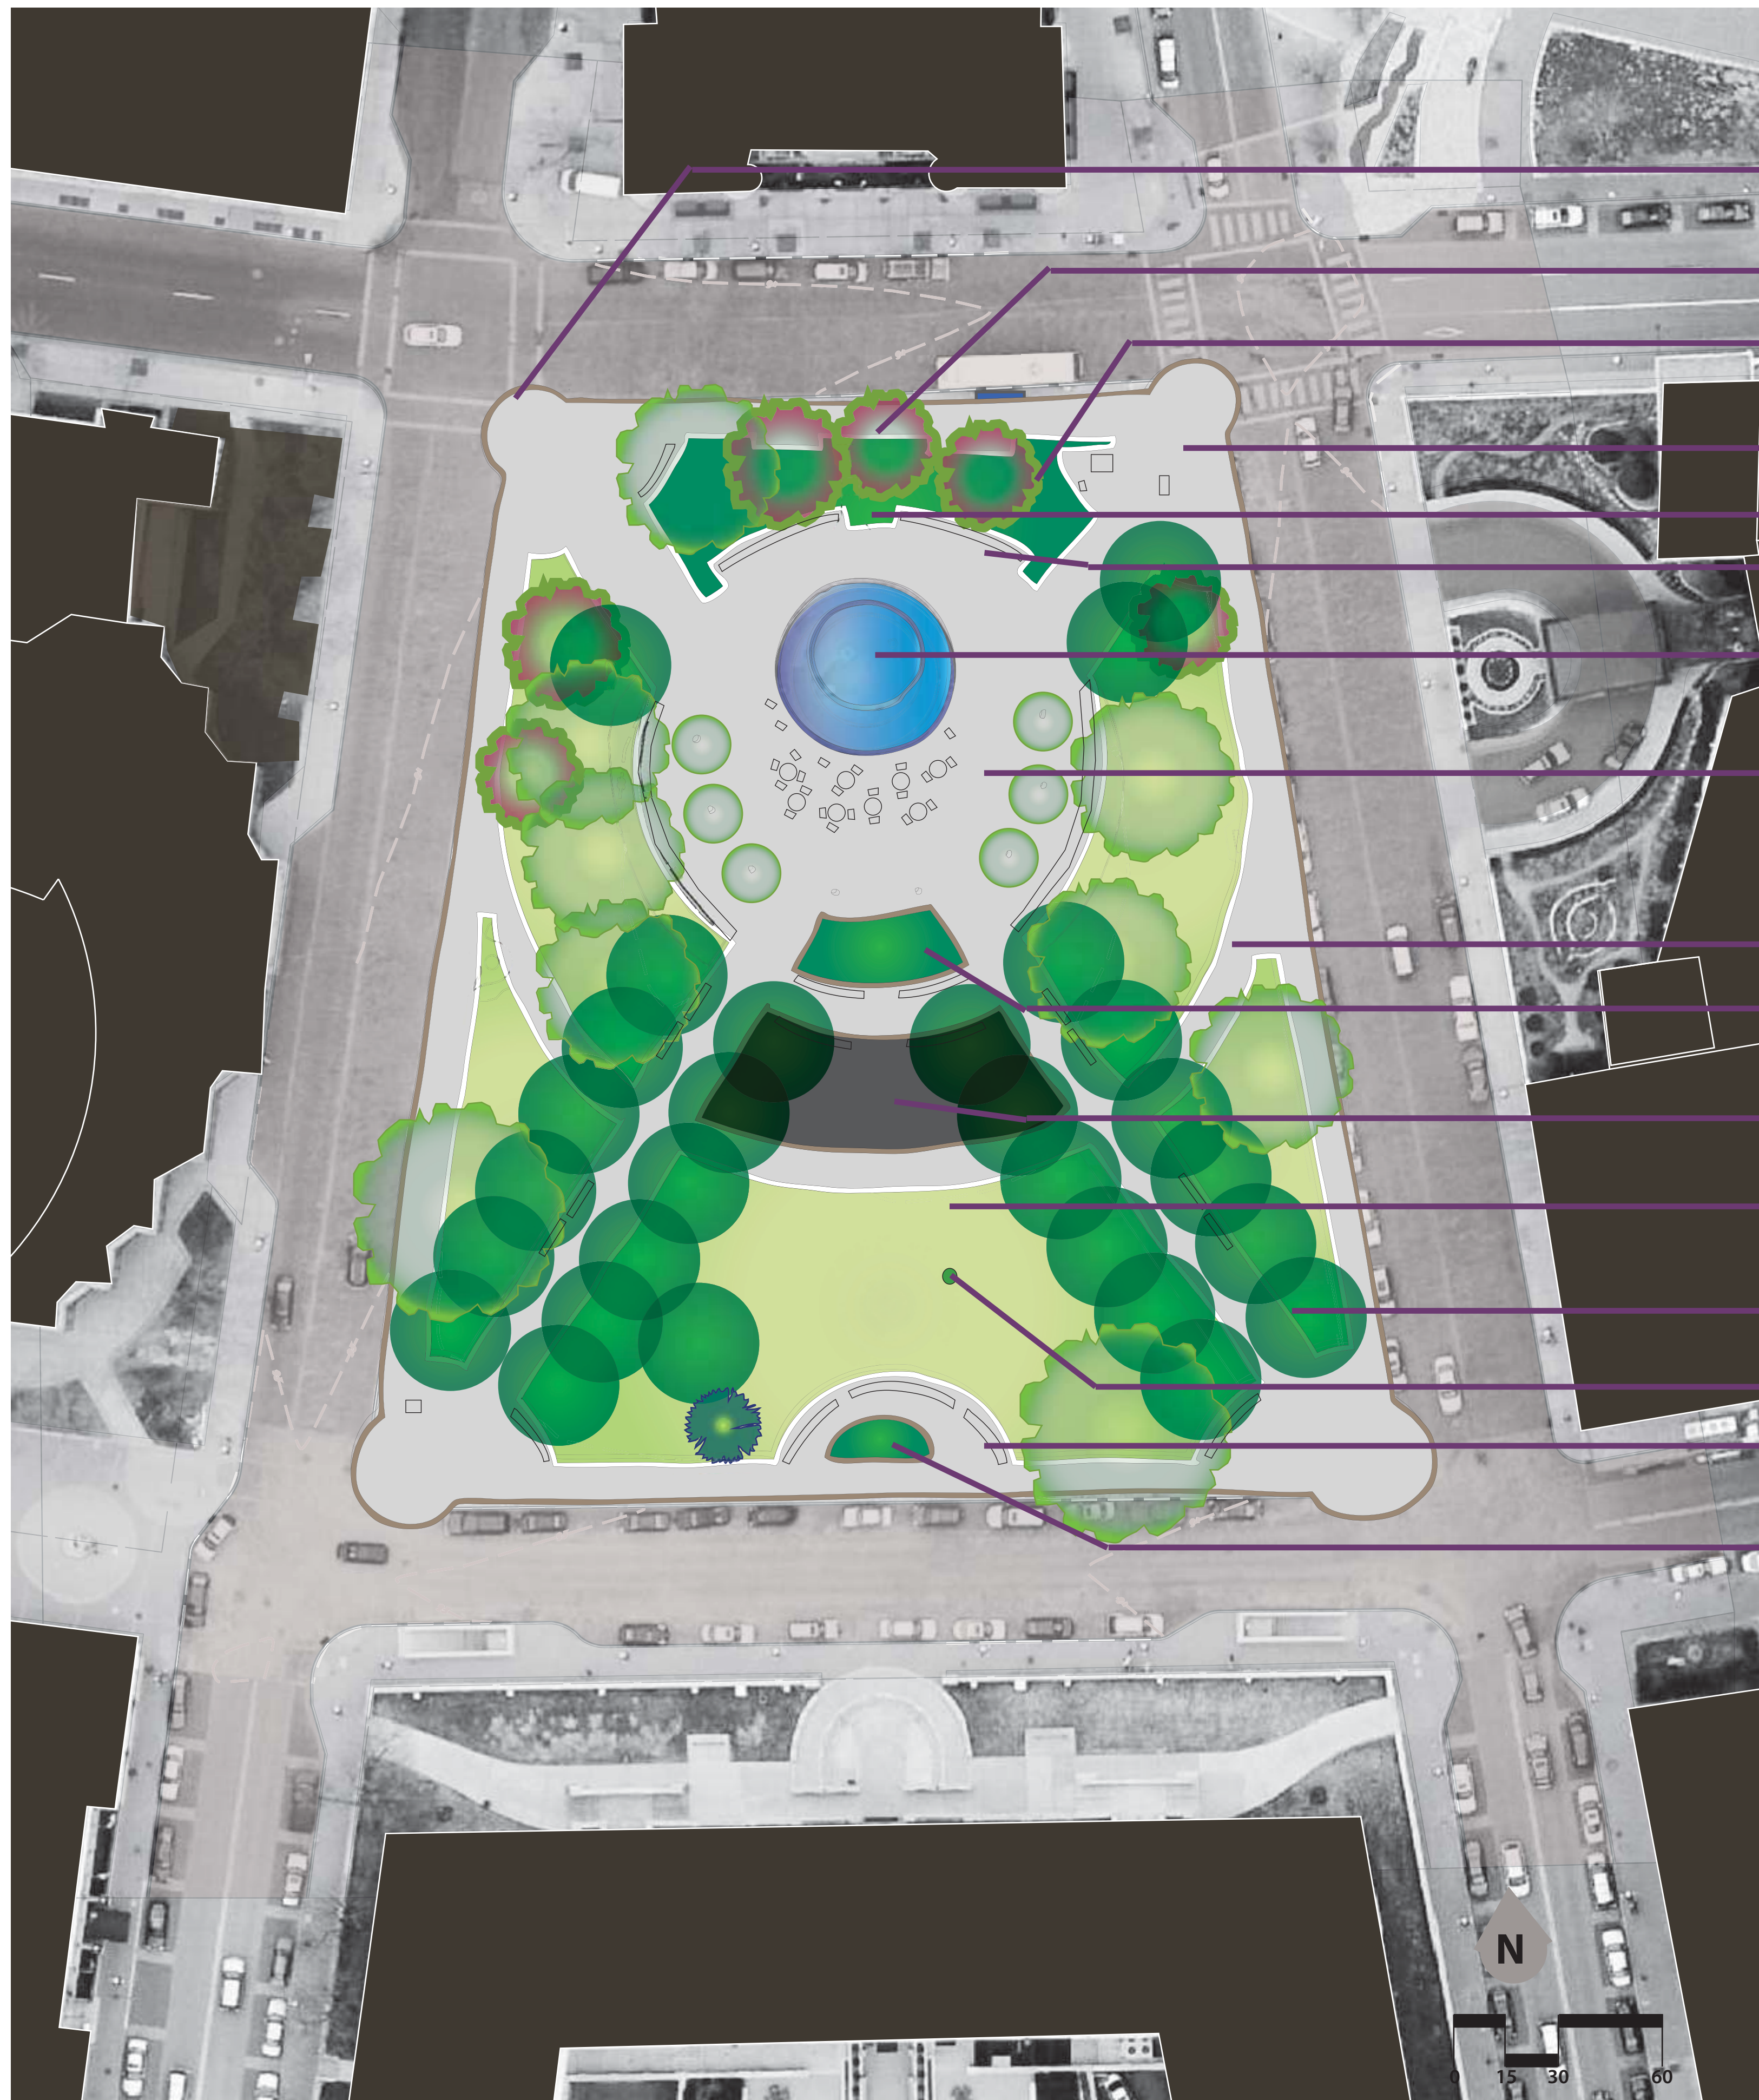

- Bumpouts proposed at all 4 corners for traffic calming and pedestrian crossings
- Reconstructed seatwall with two indented seat areas
- Proposed garden area with consolidated signage and monuments
- Entry space at all four corners reconfigured
- New drinking fountain location
- Perimeter seating offset into garden area (C)
- Existing fountain remains
- Plaza is repaved using asphalt or granite pavers. Moveable chairs and tables are introduced. A row of Honey locusts are introduced in central paved area to provide shade for seating (D)
- New secondary pathway (10') from Market and Washington
- Display garden with historic fence border
- Specialty paving area and location for stage (B)
- Open lawn area with new irrigation and reinforced turf edge with curb(A)
- Existing linden allees
- Holiday tree location
- Paving area is expanded for additional seating
- Display garden by Saint Paul Garden Club

