

# CONCEPT PLAN- OPTION A

- A Pederson Pathway
- B Swales for Infiltration
- C Earthform for Play
- D New Play Area (Ages 2-5)
- E New Play Area (Ages 5-12)
- F Sand Circle
- G New Tree
- H Bench Location
- I Garden
- J Proposed frisbee golf
- K Swings
- L Picnic Area
- M Existing Drinking Fountain
- N New Bike Rack



## CONWAY PLAY AREA RENOVATION SAINT PAUL, MINNESOTA

April 28, 2011

# CONCEPT PLAN- OPTION A

# COMMUNITY FEEDBACK




# CONWAY PLAY AREA RENOVATION SAINT PAUL, MINNESOTA

April 28, 2011



# CONCEPT PLAN- OPTION B

- A Pederson Pathway
- B Swales for Infiltration
- C Earthform for Play
- D New Play Area (Ages 2-5)
- E New Play Area (Ages 5-12)
- F Sand Circle
- G New Tree
- H Bench Location
- I Garden
- J Proposed Frisbee Golf
- K Proposed Splash Pad
- L Swings
- M Existing Drinking Fountain
- N New Bike Rack

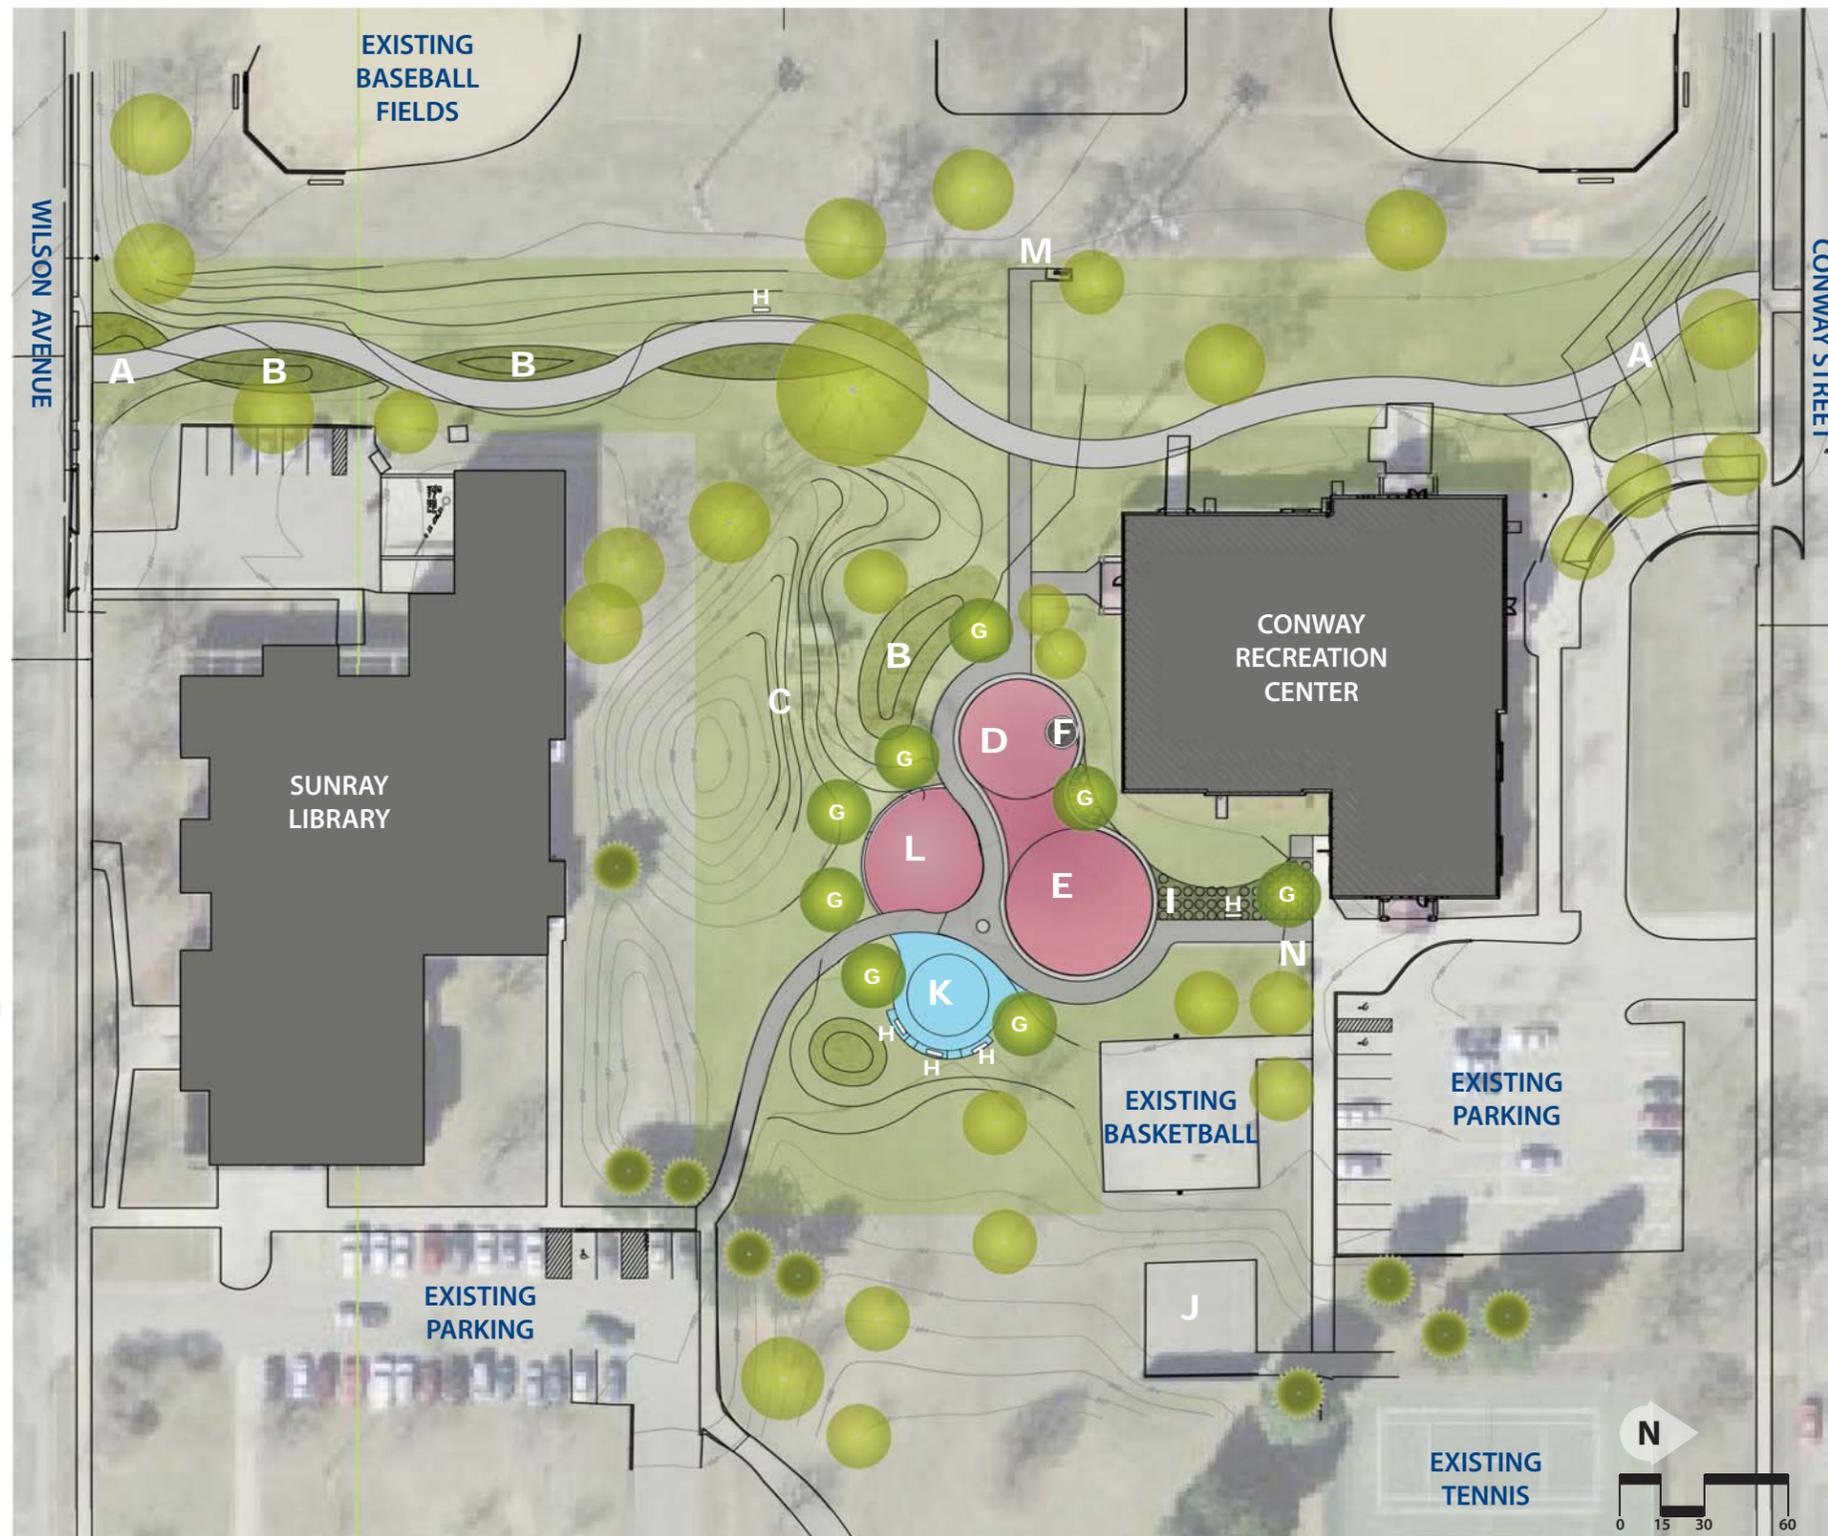

## CONWAY PLAY AREA RENOVATION SAINT PAUL, MINNESOTA

April 28, 2011

# CONCEPT PLAN- OPTION B

## COMMUNITY FEEDBACK



# CONWAY PLAY AREA RENOVATION SAINT PAUL, MINNESOTA

April 28, 2011



# SITE FURNISHINGS


## BENCHES



## TABLES



## BIKE RACK

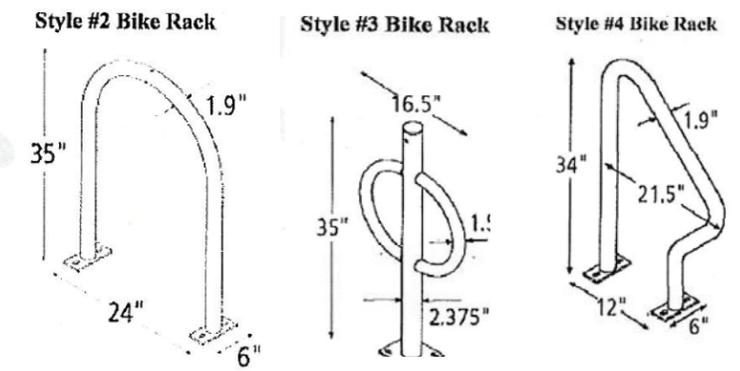

## SURFACING



# CONWAY PLAY AREA RENOVATION

## SAINT PAUL, MINNESOTA

April 28, 2011



# SPLASH PAD

## OPTION 1

**SPLASHPAD DIMENSION**  
 TOTAL AREA: 1257 ft<sup>2</sup> (116m<sup>2</sup>)  
 SPRAY AREA: 707 ft<sup>2</sup> (65m<sup>2</sup>)  
 GRID DIMENSION: 2 ft x 2 ft / 0.6m X 0.6m


PRODUCT CODE	QTY	TOTAL FLOW	BAY
A Ground Geyser VOR-301	4	20 Gpm / 75 Lpm	Family
B Rainbow No2 VOR-545	1	23 Gpm / 85 Lpm	Family
C Aquagen Flower No2 VOR-333	2	4 Gpm / 15 Lpm	Toddler
D SmartSpray No2 VOR-190.0300	1	N/A	N/A
E Water 3-Bay No3 VOR-702	1	33 Gpm / 123 Lpm	Toddler
F Jet Stream VOR-7512	4	12 Gpm / 45 Lpm	Family

CONWAY PLAY AREA, MN OPTION #1  
 90194-11417 04-20-2011

SPLASHPAD LAYOUT DRAWING  
 SCALE: 3/16"=1'  
 VORTEX



## OPTION 2

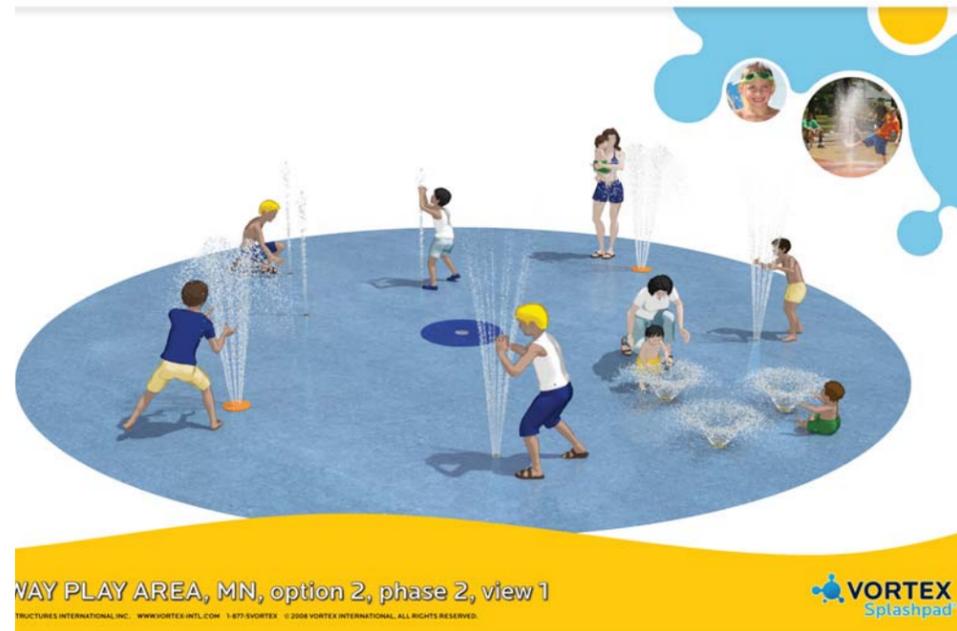


# CONWAY PLAY AREA RENOVATION

## SAINT PAUL, MINNESOTA

April 28, 2011




# option 2B

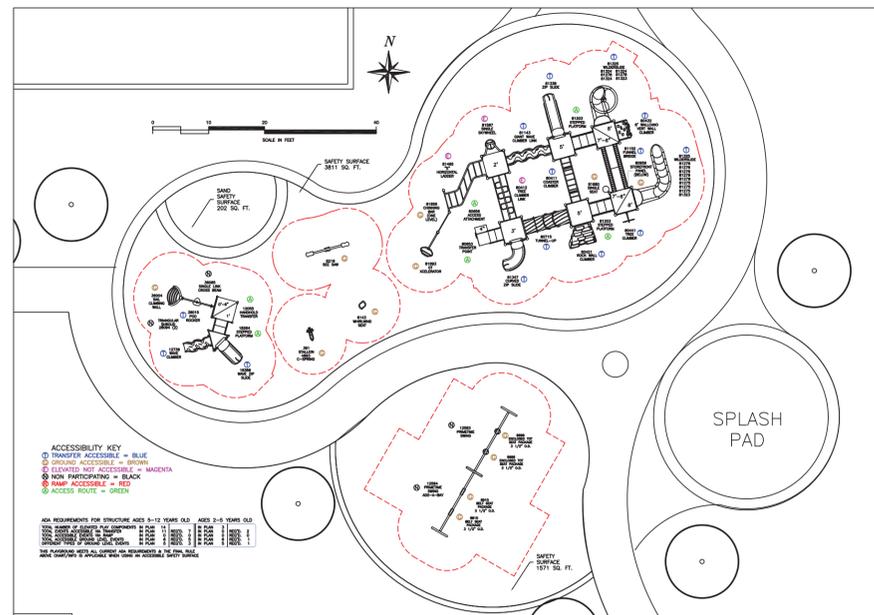

# CONWAY PLAY AREA RENOVATION SAINT PAUL, MINNESOTA

April 28, 2011

# option 3A

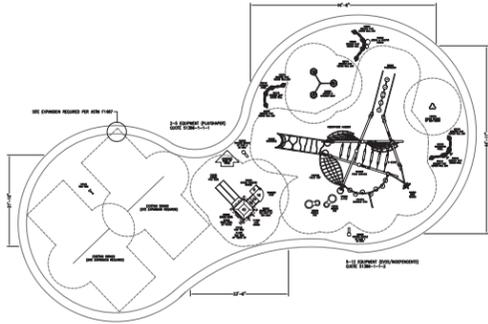


2-5 EQUIPMENT


TOTAL ELEVATED PLAY COMPONENTS	3	REQUIRED	3
TOTAL ELEVATED COMPONENTS ACCESSIBLE BY RAMP	3	REQUIRED	3
TOTAL ELEVATED COMPONENTS ACCESSIBLE BY TRANSFER	0	REQUIRED	0
TOTAL ACCESSIBLE GROUND LEVEL COMPONENTS SHOWN	2	REQUIRED	2
TOTAL DIFFERENT TYPES OF GROUND LEVEL COMPONENTS	2	REQUIRED	2

5-12 EQUIPMENT

TOTAL ELEVATED PLAY COMPONENTS	0	REQUIRED	0
TOTAL ELEVATED COMPONENTS ACCESSIBLE BY RAMP	0	REQUIRED	0
TOTAL ELEVATED COMPONENTS ACCESSIBLE BY TRANSFER	0	REQUIRED	0
TOTAL ACCESSIBLE GROUND LEVEL COMPONENTS SHOWN	14	REQUIRED	14
TOTAL DIFFERENT TYPES OF GROUND LEVEL COMPONENTS	14	REQUIRED	14

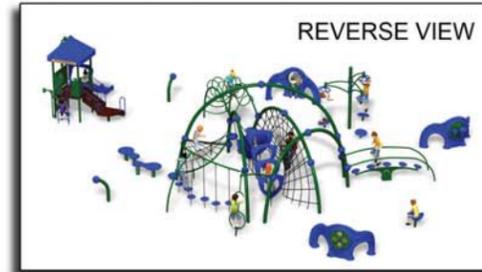

# option 3B

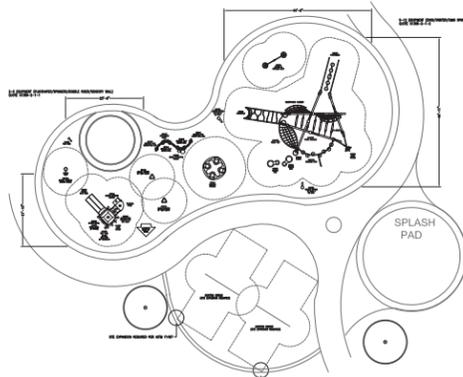


2-5 EQUIPMENT

TOTAL ELEVATED PLAY COMPONENTS	3	REQUIRED	3
TOTAL ELEVATED COMPONENTS ACCESSIBLE BY RAMP	3	REQUIRED	3
TOTAL ELEVATED COMPONENTS ACCESSIBLE BY TRANSFER	0	REQUIRED	0
TOTAL ACCESSIBLE GROUND LEVEL COMPONENTS SHOWN	9	REQUIRED	9
TOTAL DIFFERENT TYPES OF GROUND LEVEL COMPONENTS	6	REQUIRED	6

5-12 EQUIPMENT



TOTAL ELEVATED PLAY COMPONENTS	0	REQUIRED	0
TOTAL ELEVATED COMPONENTS ACCESSIBLE BY RAMP	0	REQUIRED	0
TOTAL ELEVATED COMPONENTS ACCESSIBLE BY TRANSFER	0	REQUIRED	0
TOTAL ACCESSIBLE GROUND LEVEL COMPONENTS SHOWN	11	REQUIRED	11
TOTAL DIFFERENT TYPES OF GROUND LEVEL COMPONENTS	11	REQUIRED	11

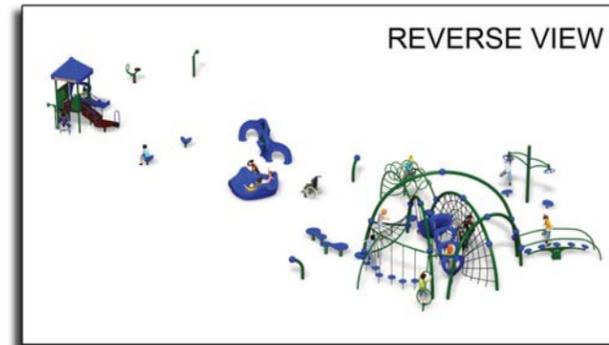

# CONWAY PLAY AREA RENOVATION SAINT PAUL, MINNESOTA

April 28, 2011

# letter art

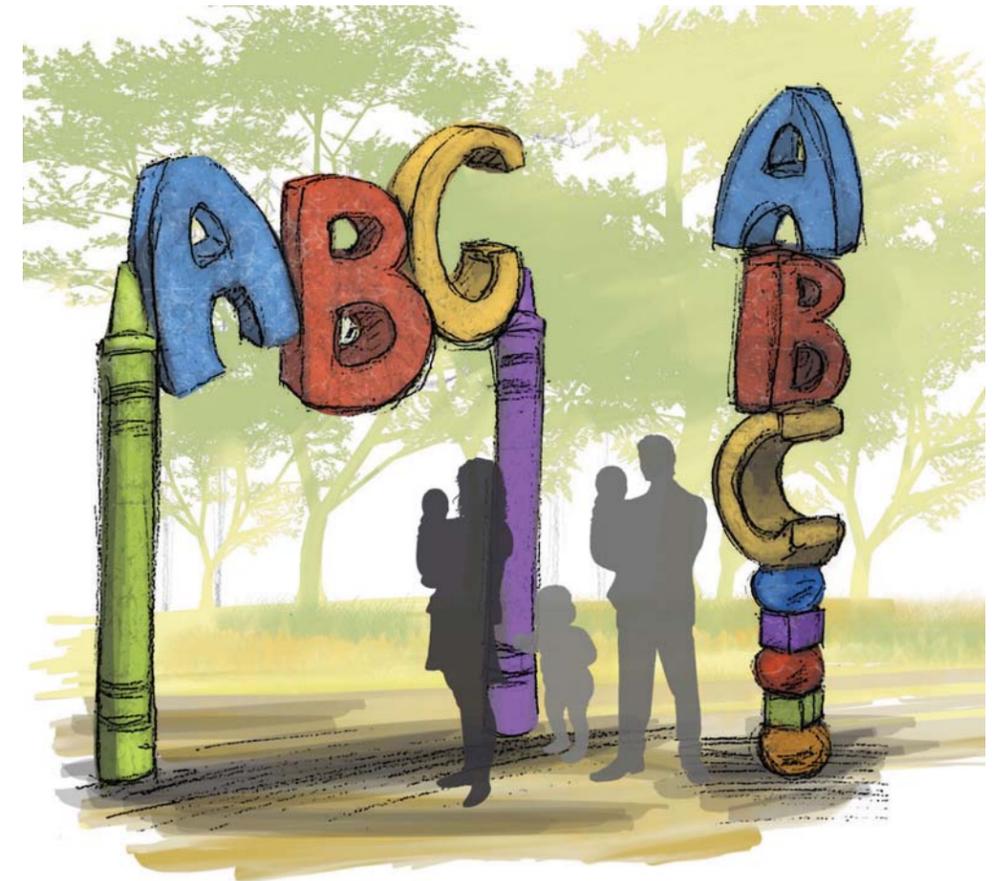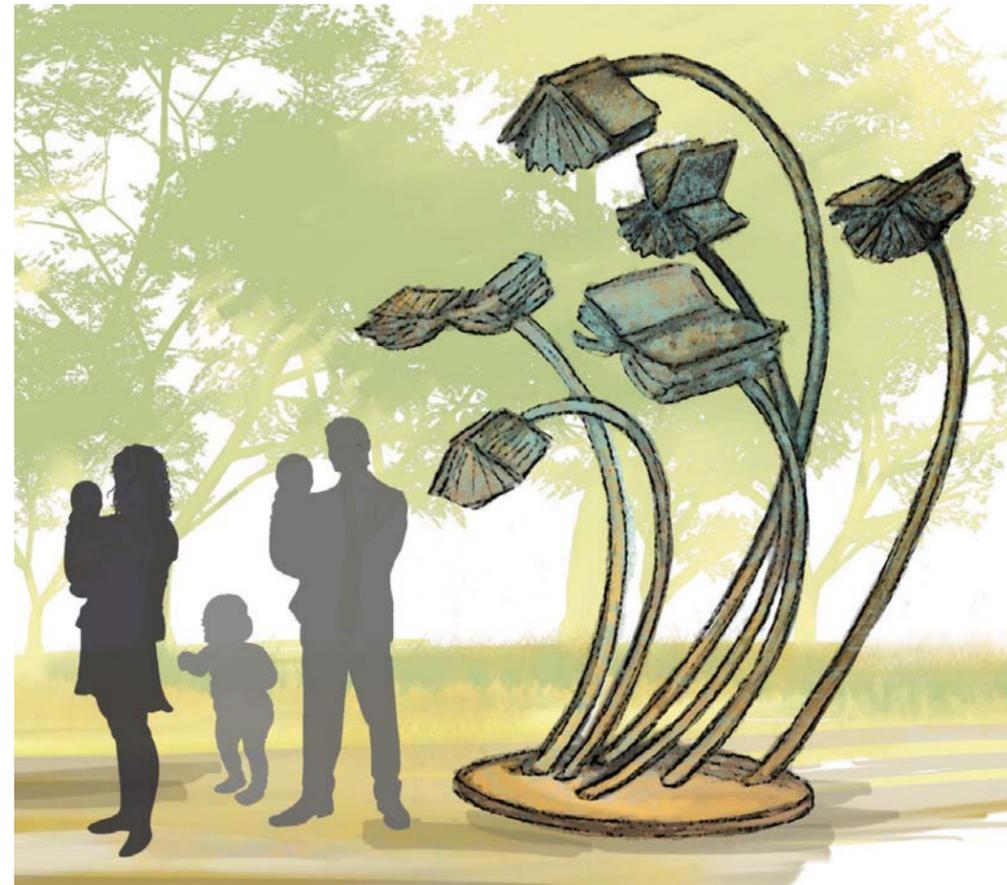

**CONWAY PLAY AREA RENOVATION**  
SAINT PAUL, MINNESOTA

April 28, 2011