


H:\Projects\8536\CAD_BIM\Graphics\8536_gr01.dgn

LEGEND

-  HWY 5 TO SHEPARD RD CONNECTIONS
-  CITY STREET CONNECTIONS
-  BRIDGES
-  CLOSED/REMOVED/REPURPOSED

Technical Advisory Group Recommendation:
Dismiss from future evaluation
Community Advisory Group Recommendation:
Dismiss from future evaluation

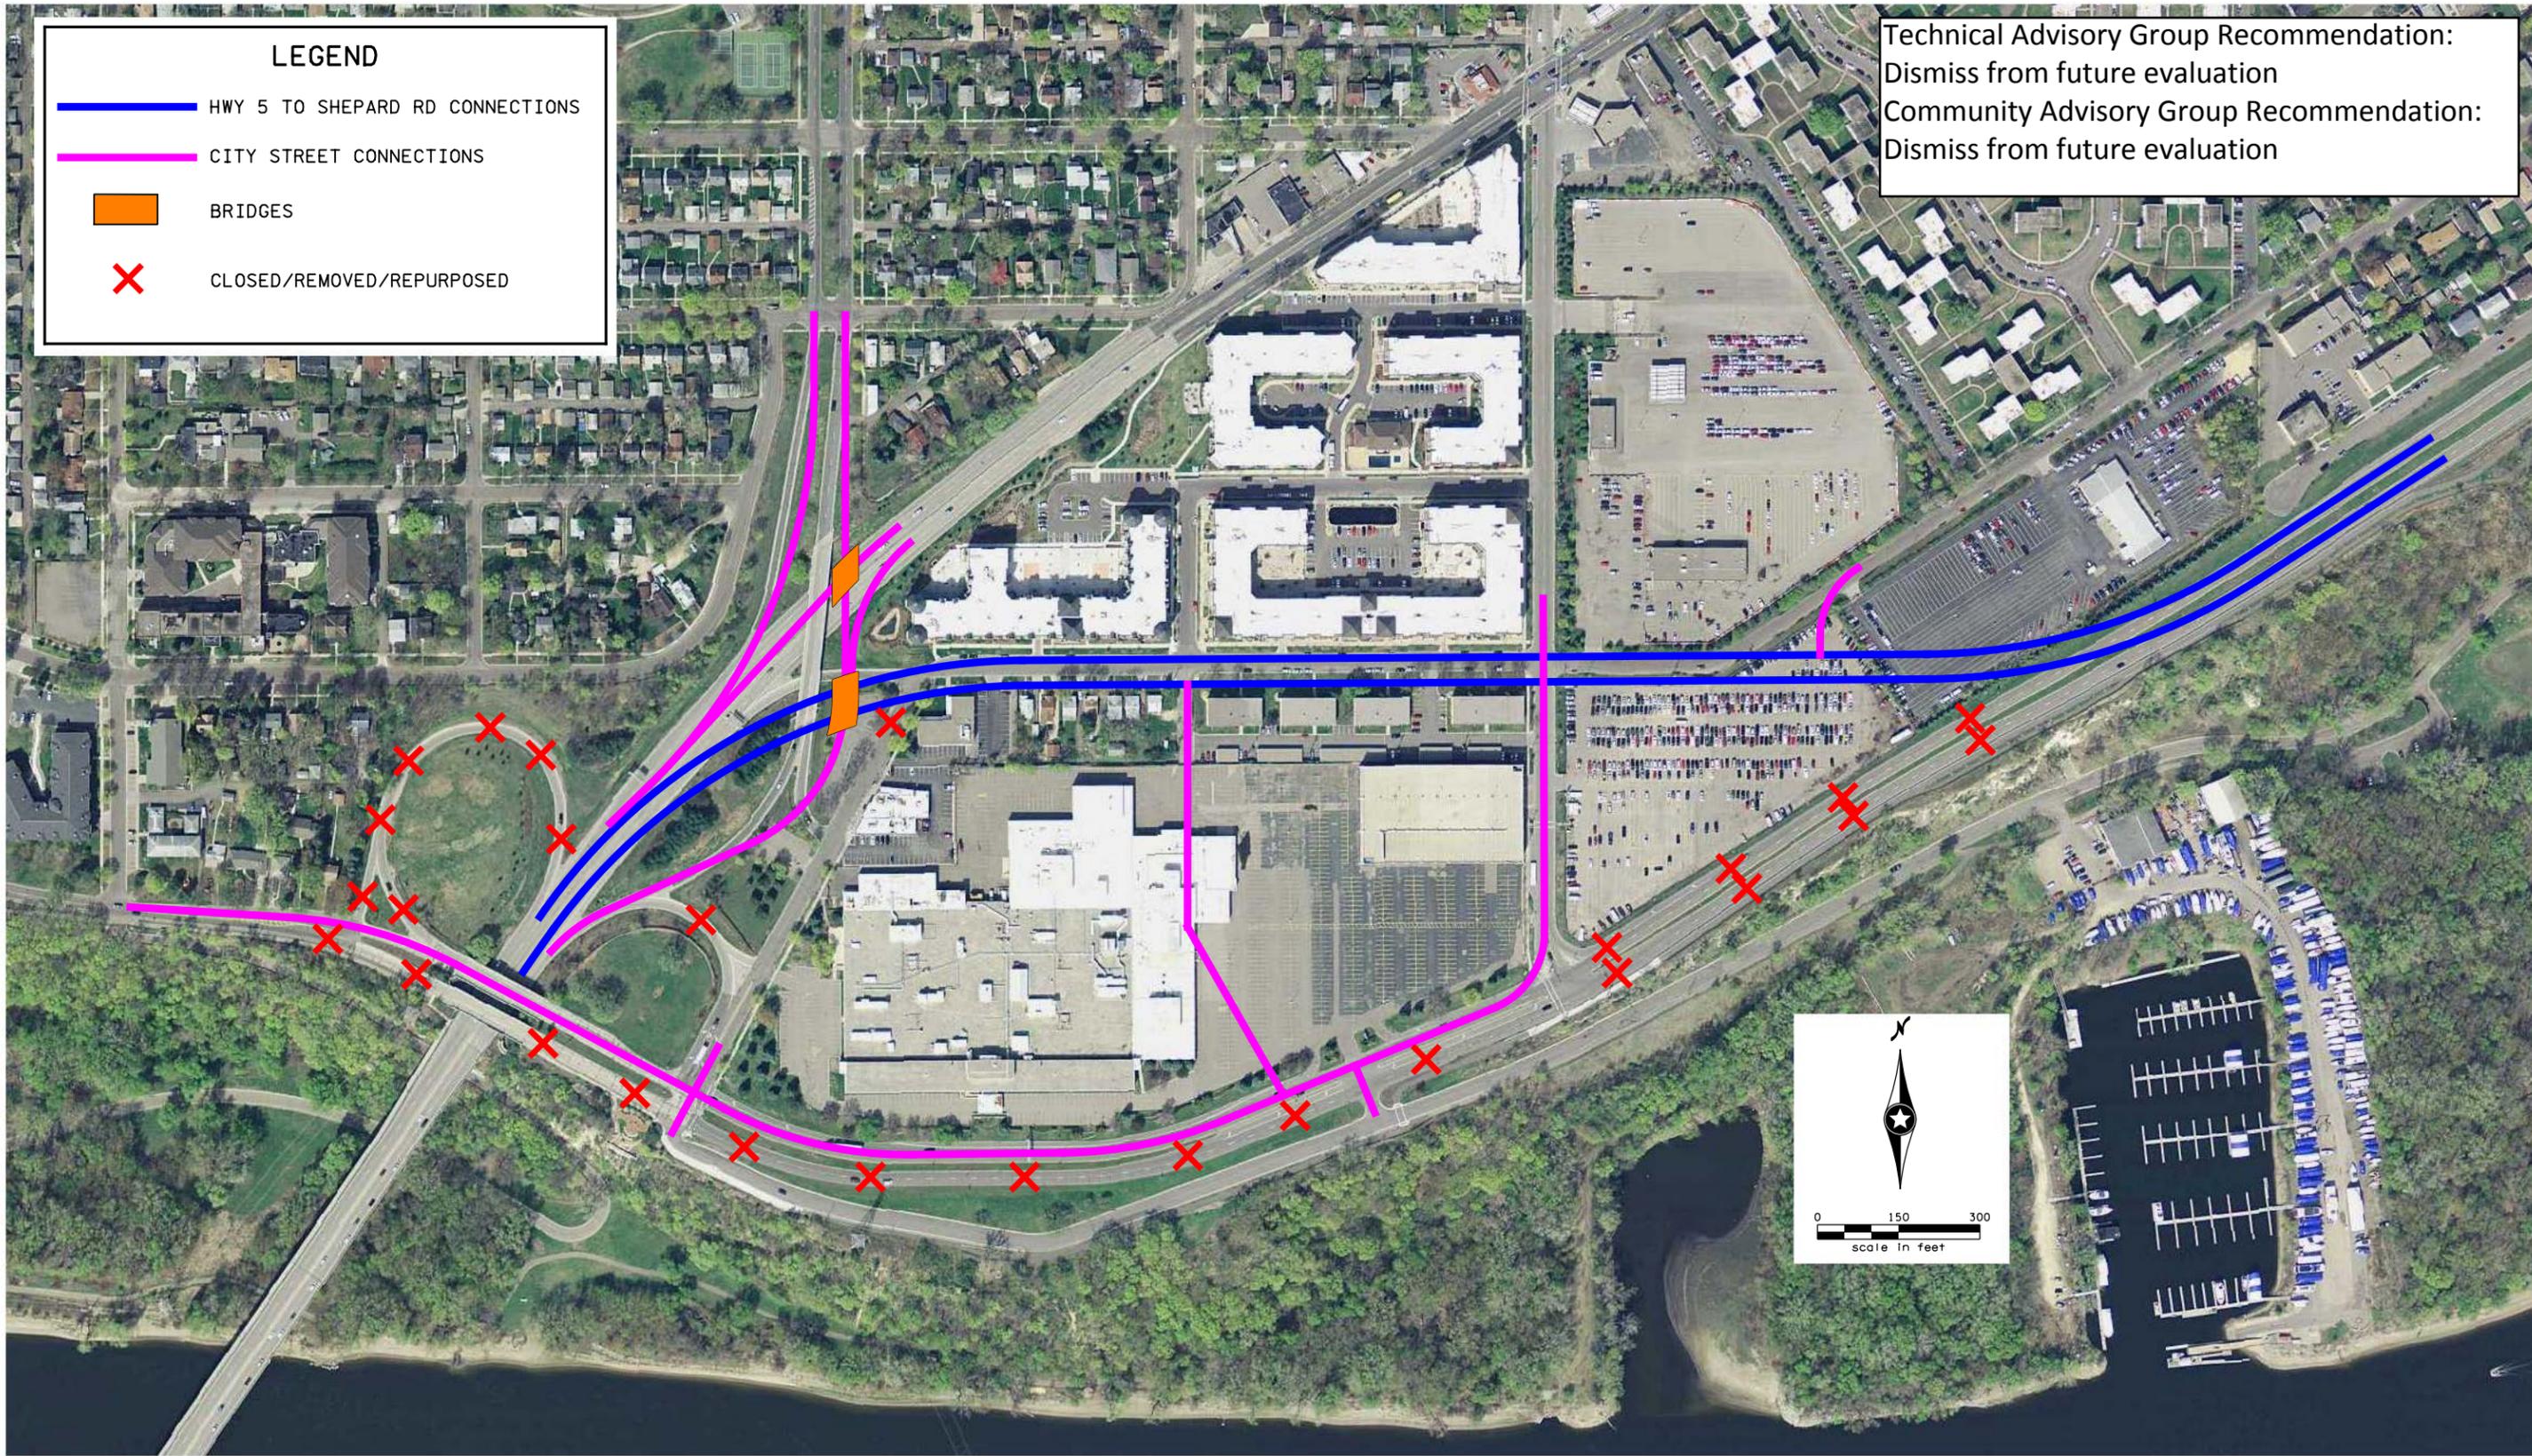


Preliminary Concept - Alternative 1
TH 5 and Shepard Road Interchange Study
City of St. Paul


8536
5/21/2015

Figure 1

H:\Projects\8536\CAD_BIM\Graphics\8536_gr02.dgn

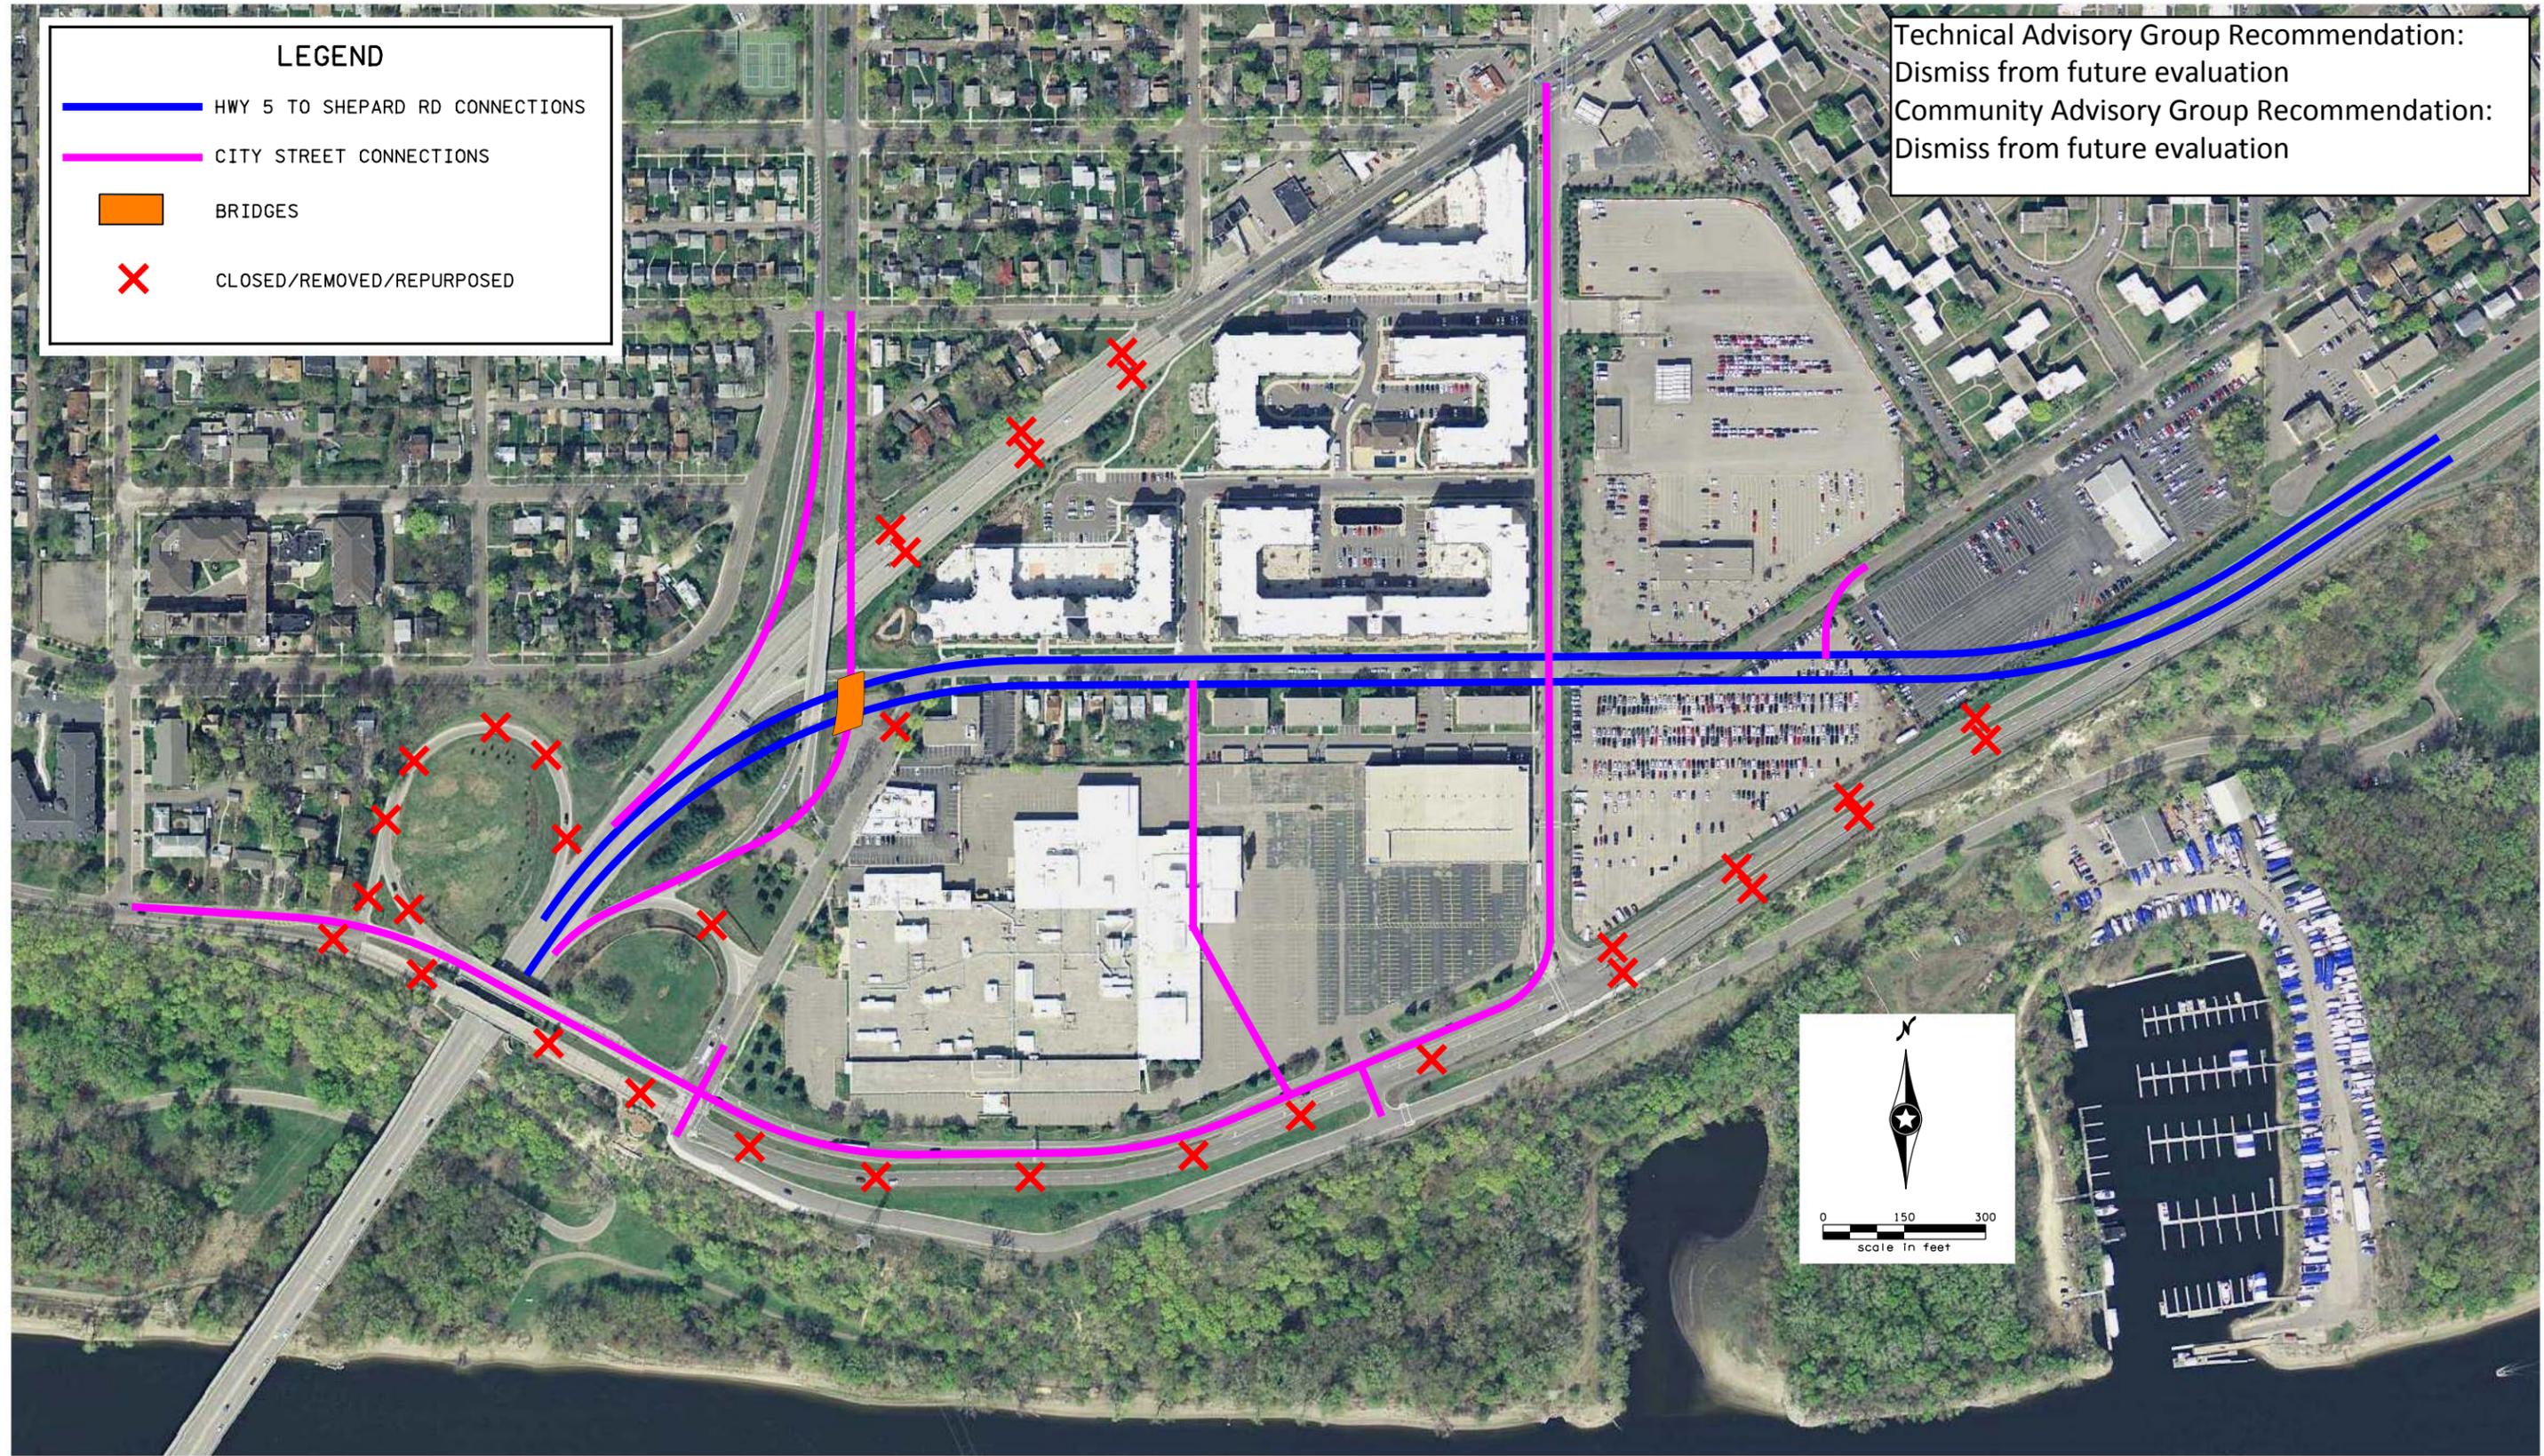

H:\Projects\8536\CAD_BIM\Graphics\8536_gr03.dgn

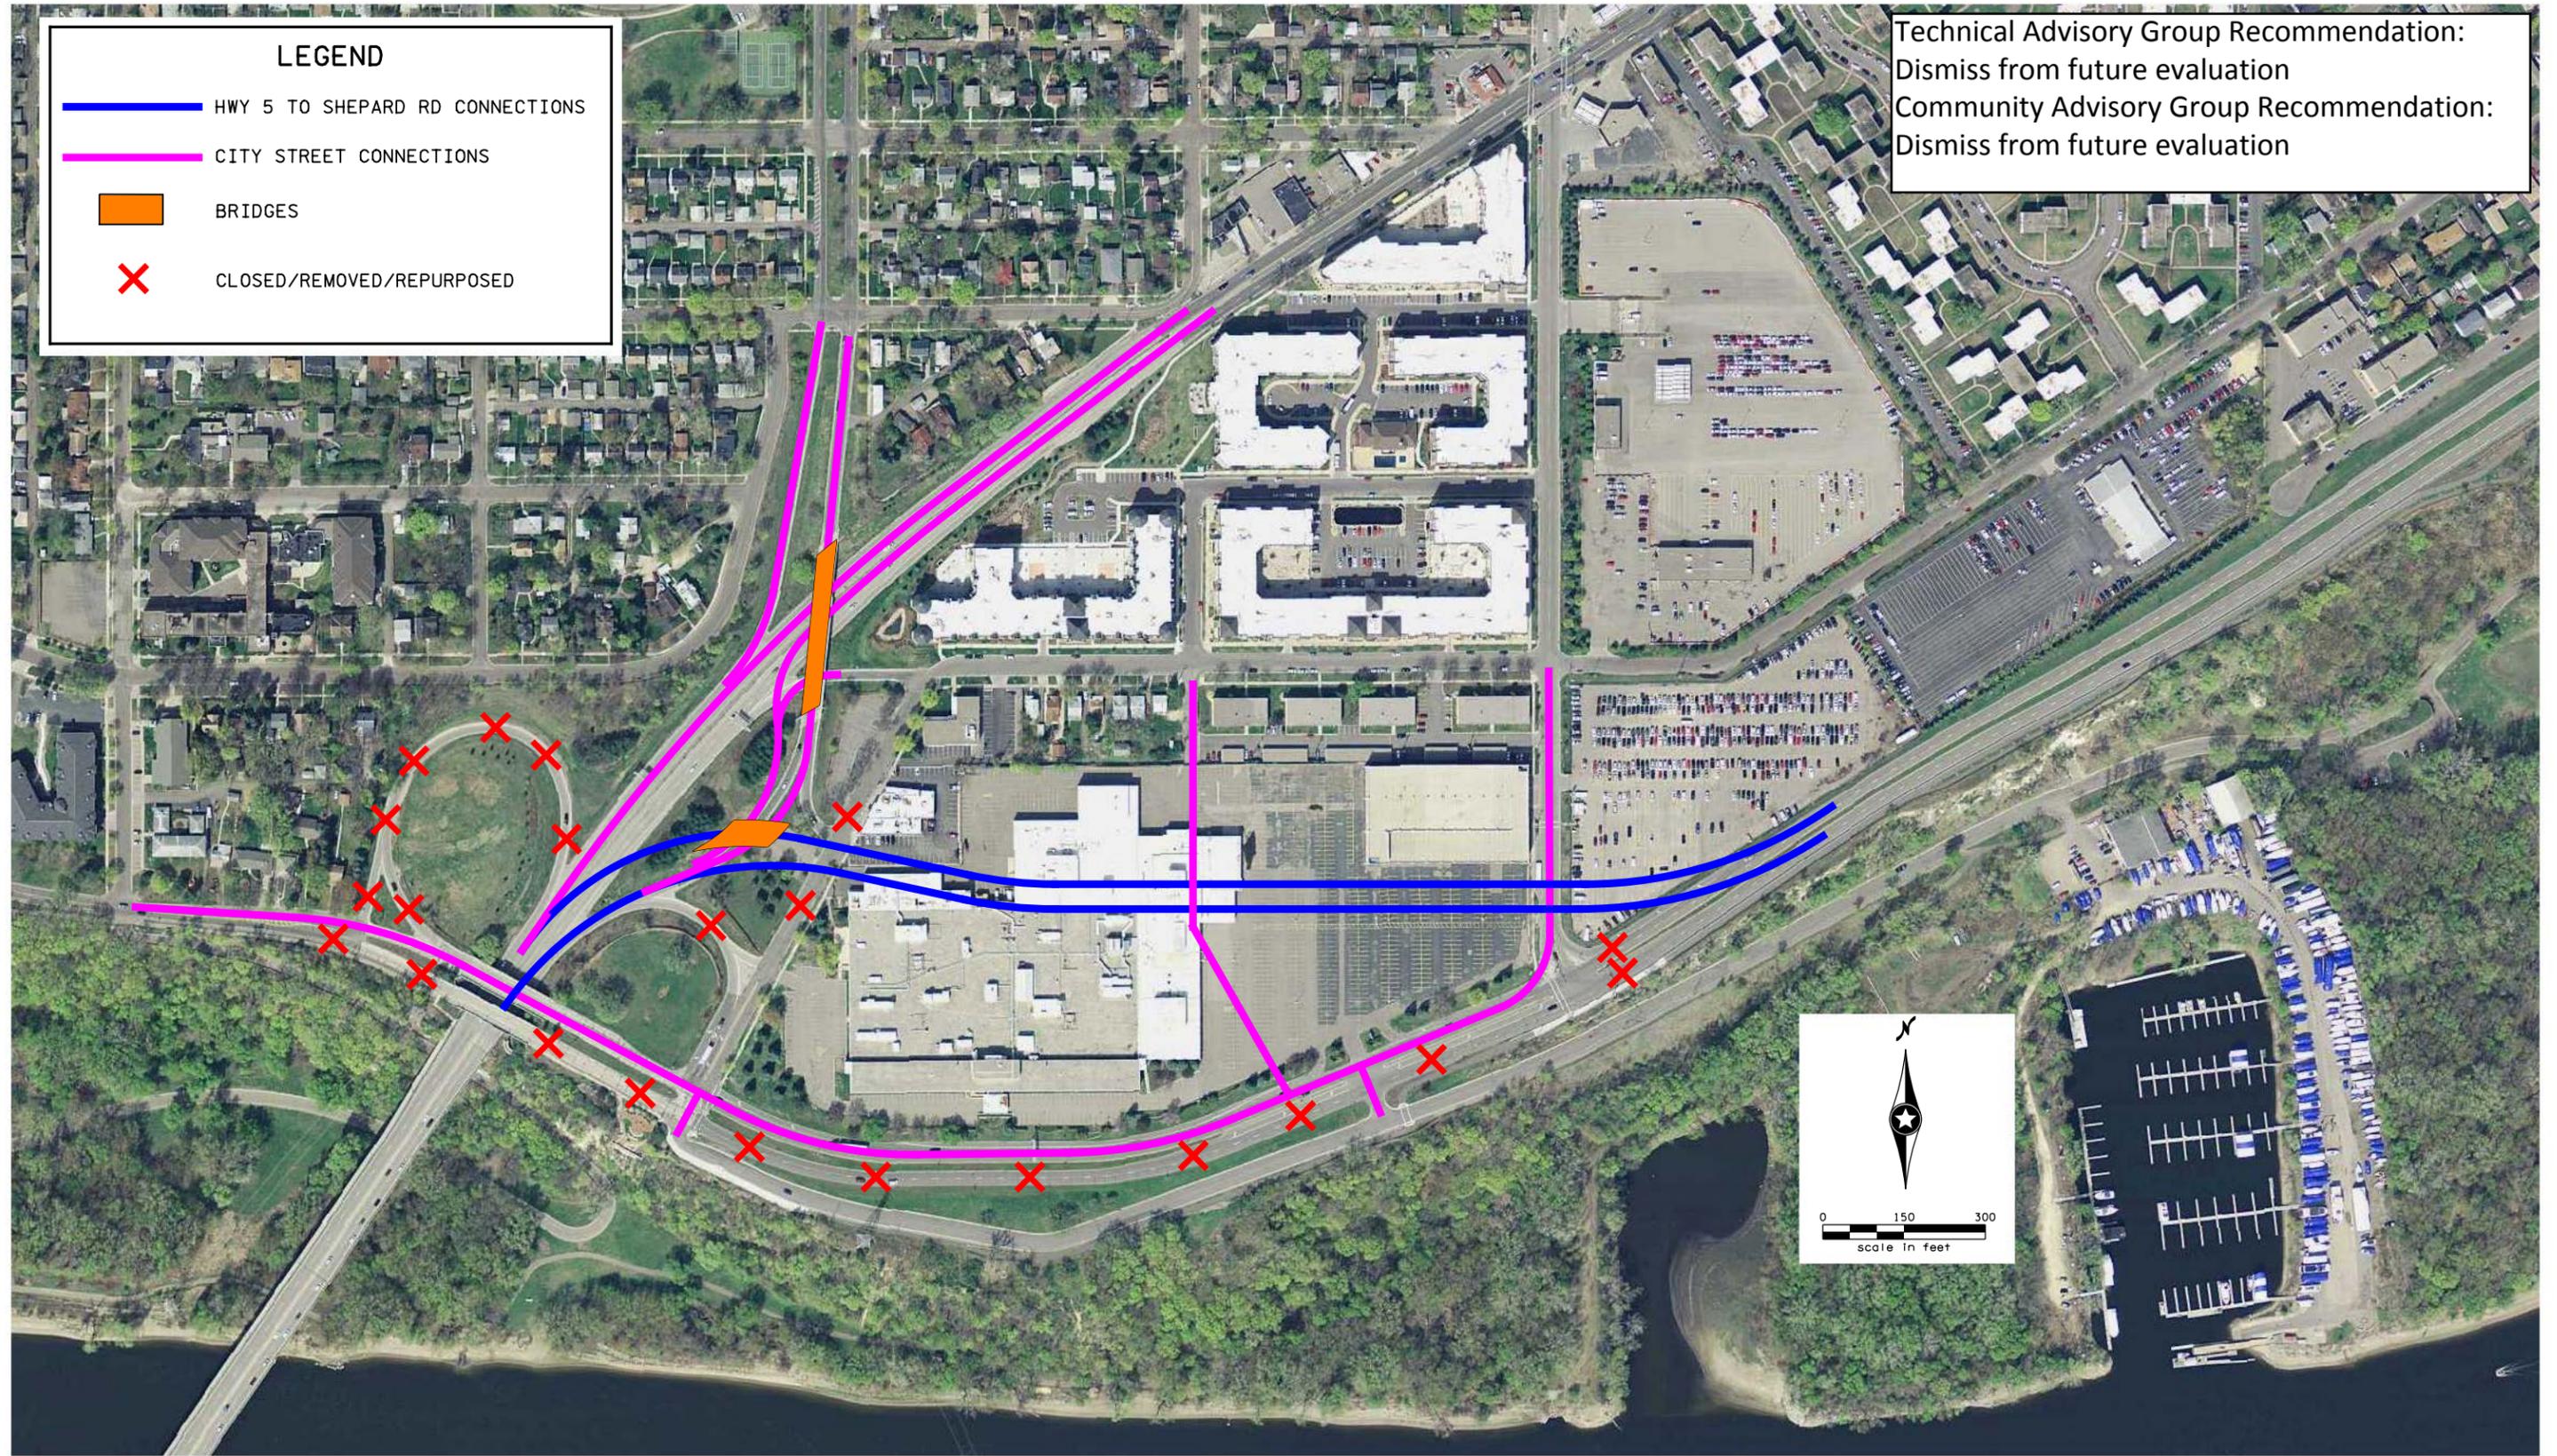


H:\Projects\8536\CAD_BIM\Graphics\8536_gr04.dgn

LEGEND

- HWY 5 TO SHEPARD RD CONNECTIONS
- CITY STREET CONNECTIONS
- BRIDGES
- ✗ CLOSED/REMOVED/REPURPOSED

Technical Advisory Group Recommendation:
Carry forward for additional evaluation
Community Advisory Group Recommendation:
Carry forward for additional evaluation

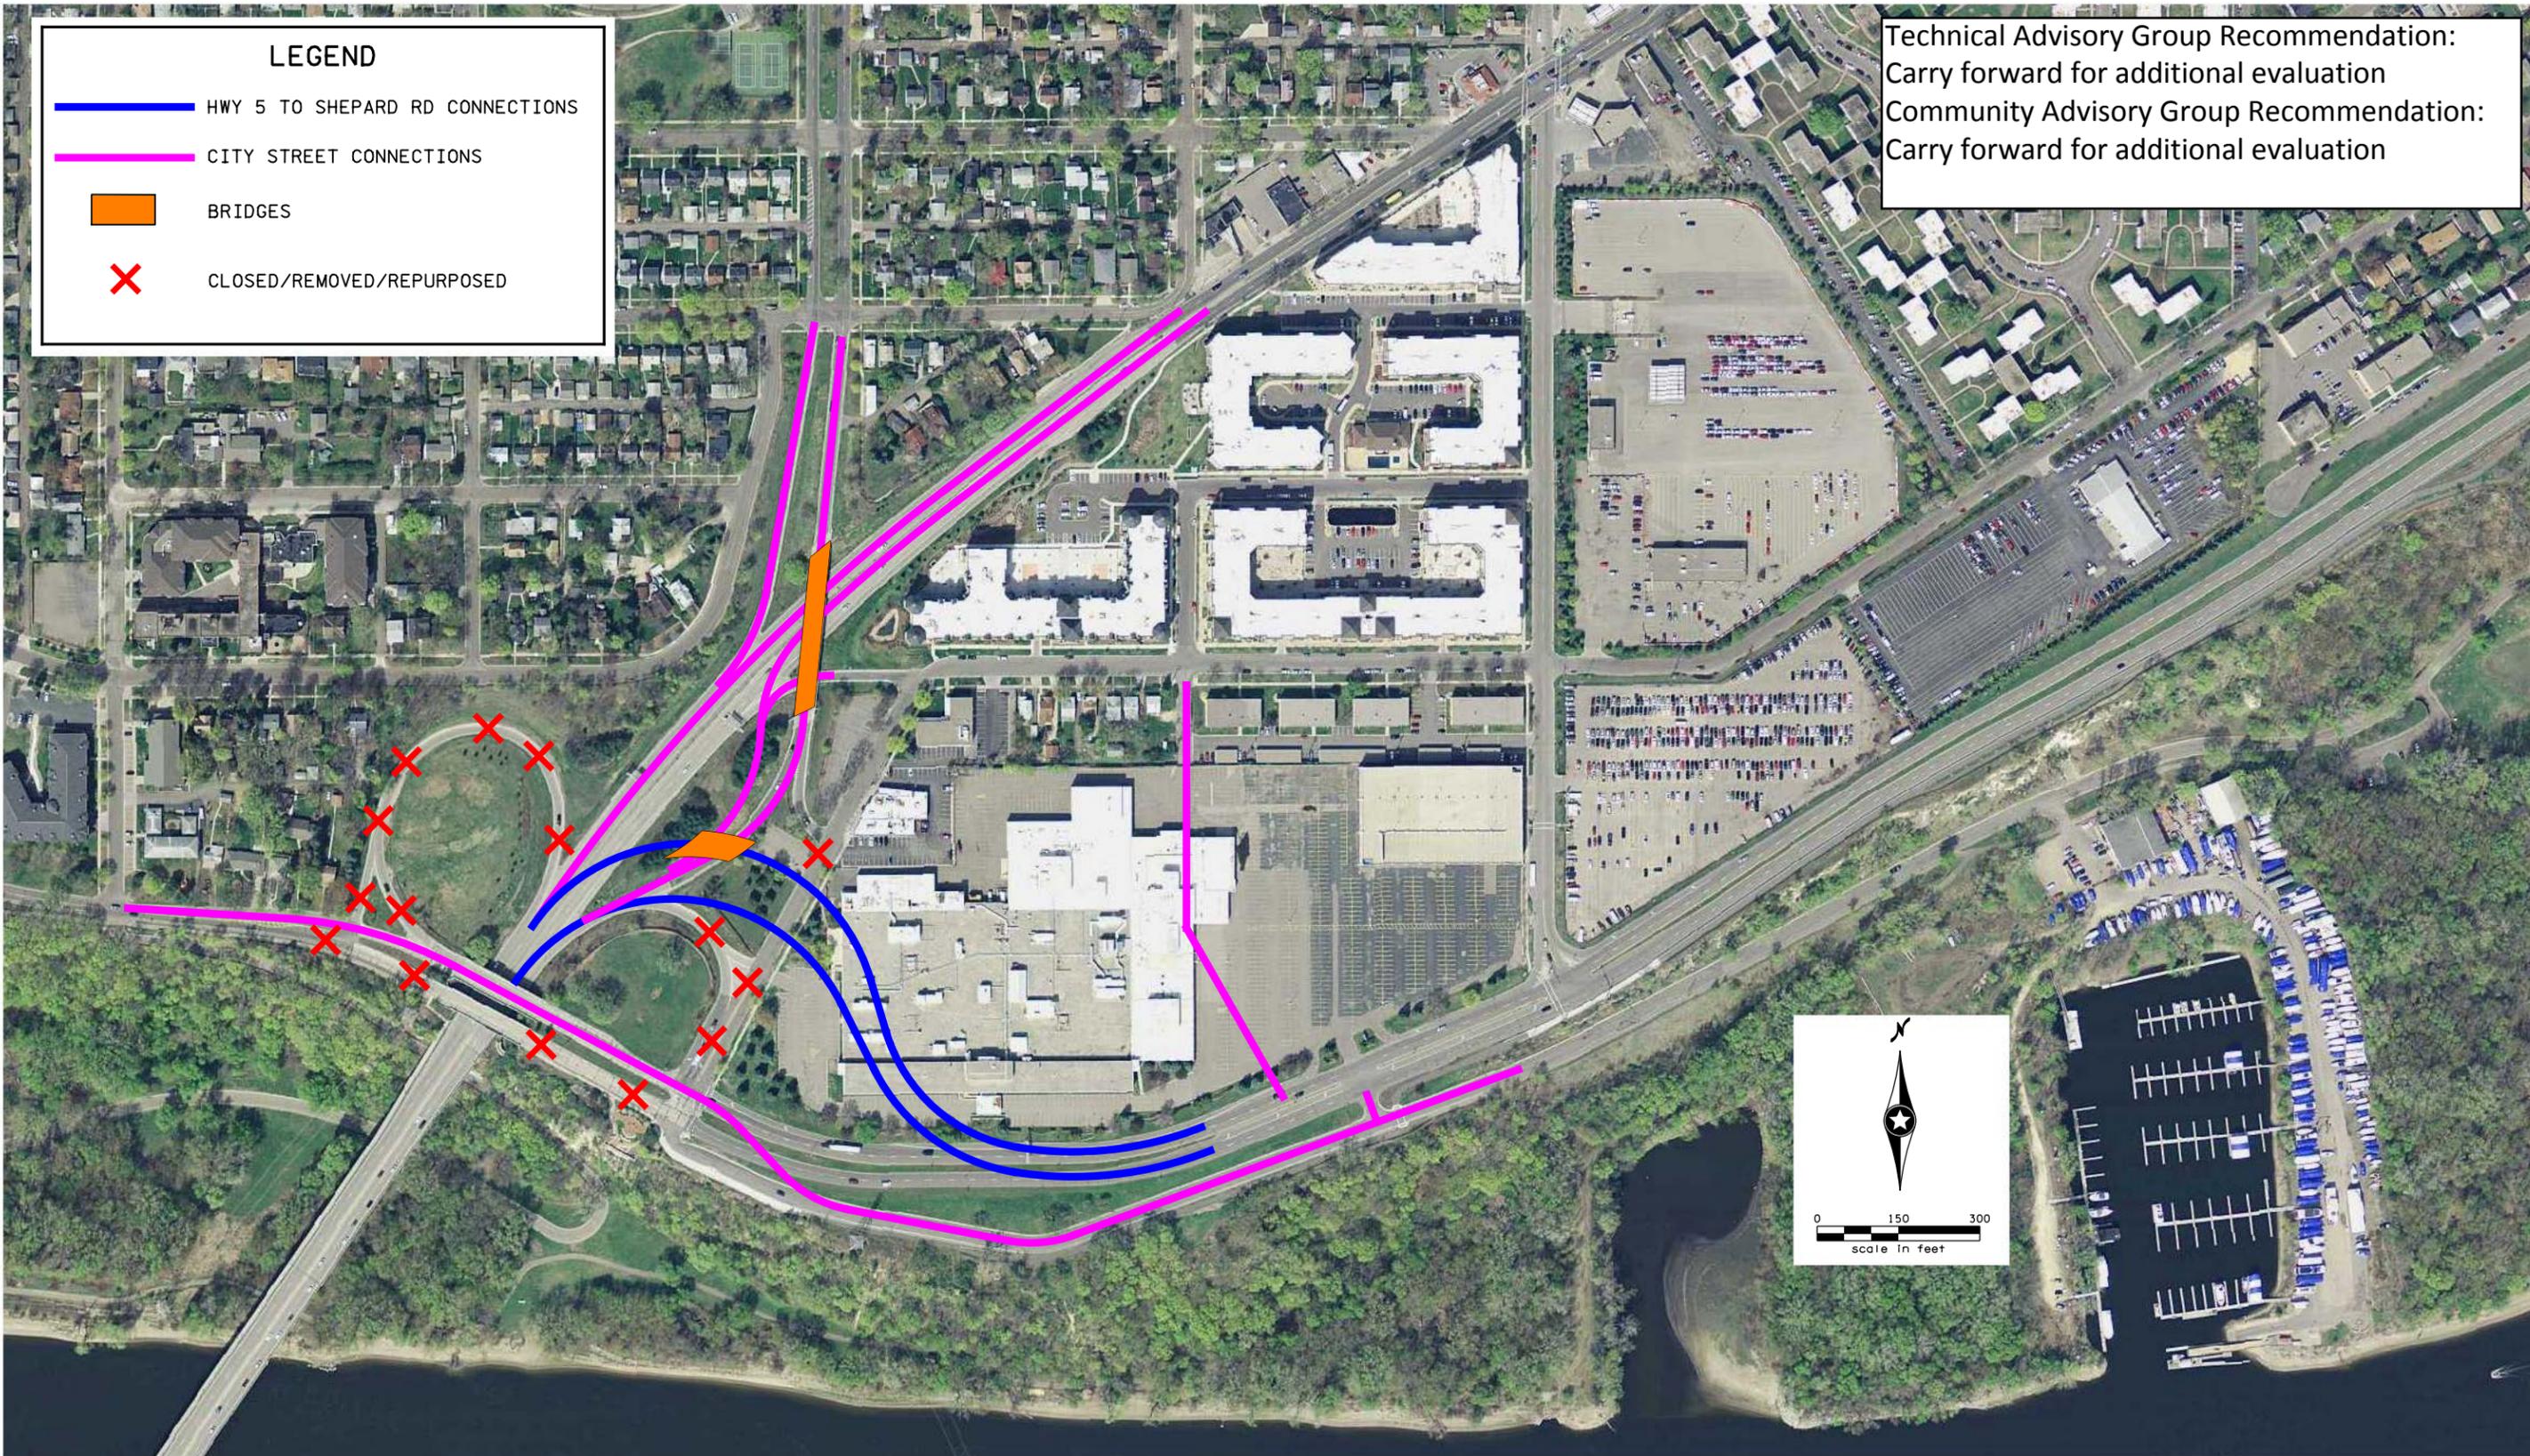


H:\Projects\8536\CAD_BIM\Graphics\8536_gr05.dgn

LEGEND

-  HWY 5 TO SHEPARD RD CONNECTIONS
-  CITY STREET CONNECTIONS
-  BRIDGES
-  CLOSED/REMOVED/REPURPOSED

Technical Advisory Group Recommendation:
Carry forward for additional evaluation
Community Advisory Group Recommendation:
Carry forward for additional evaluation

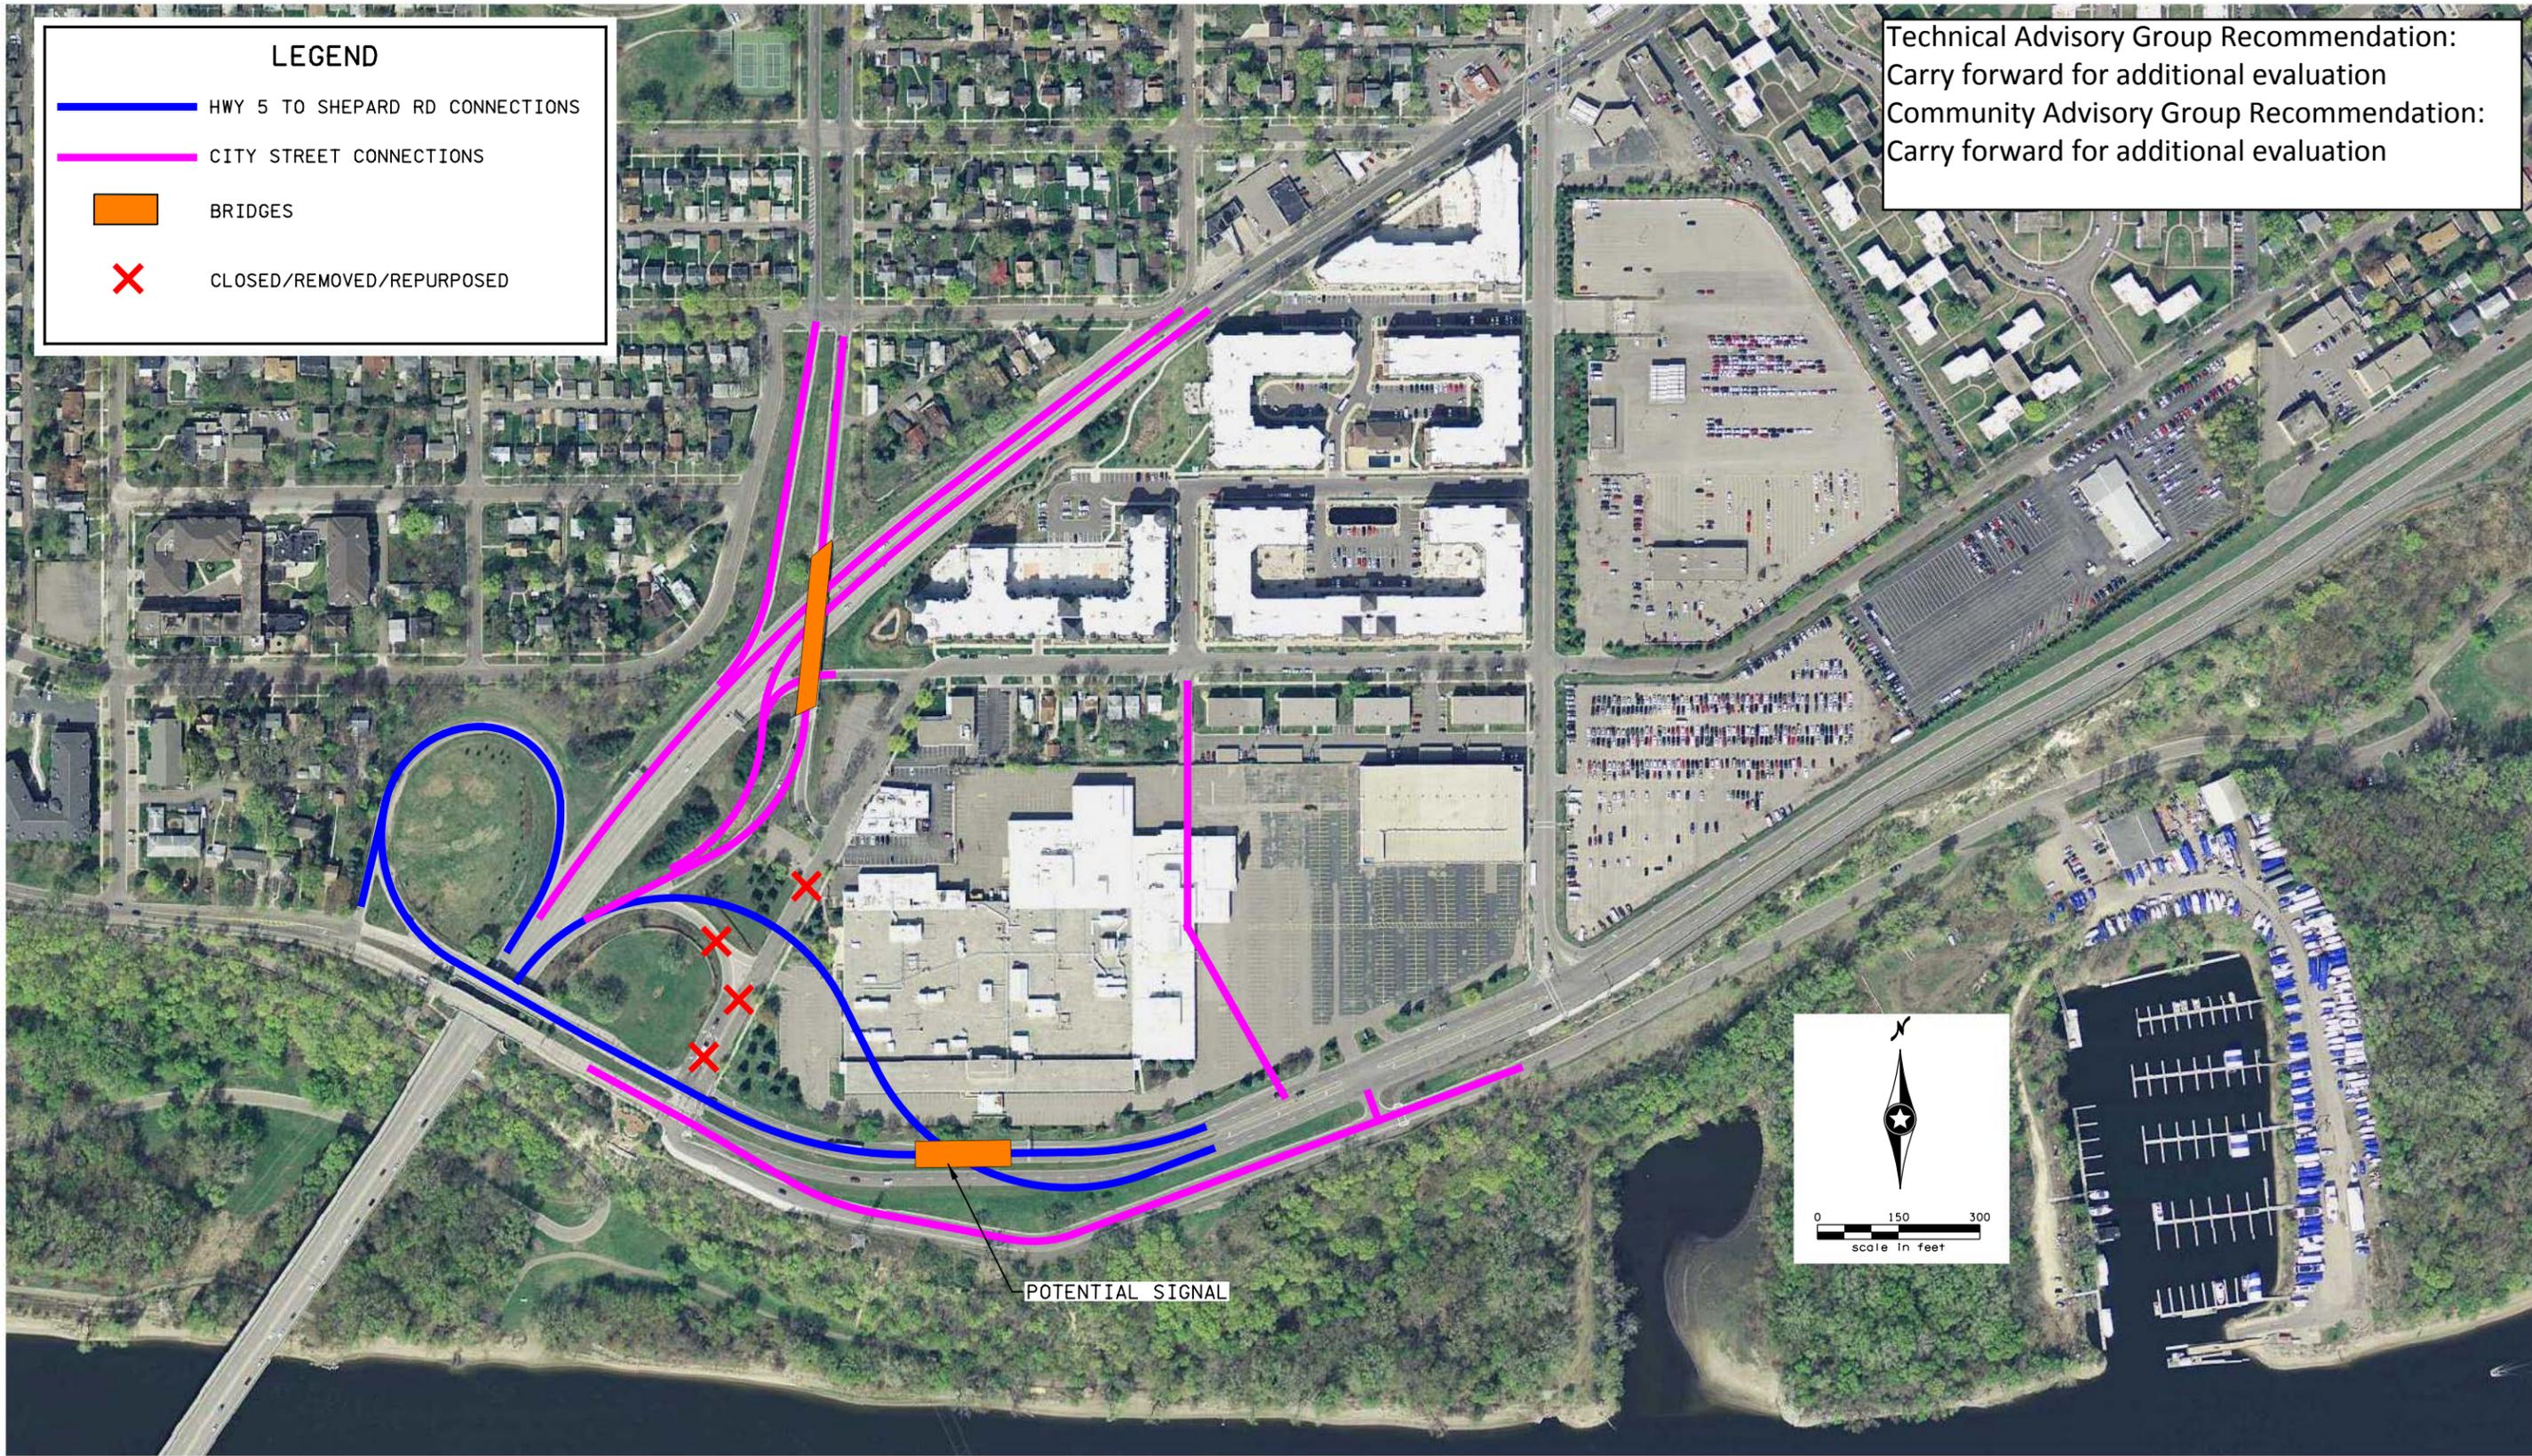

H:\Projects\8536\CAD_BIM\Graphics\8536_gr06.dgn

LEGEND

-  HWY 5 TO SHEPARD RD CONNECTIONS
-  CITY STREET CONNECTIONS
-  BRIDGES
-  CLOSED/REMOVED/REPURPOSED

Technical Advisory Group Recommendation:
Carry forward for additional evaluation
Community Advisory Group Recommendation:
Carry forward for additional evaluation

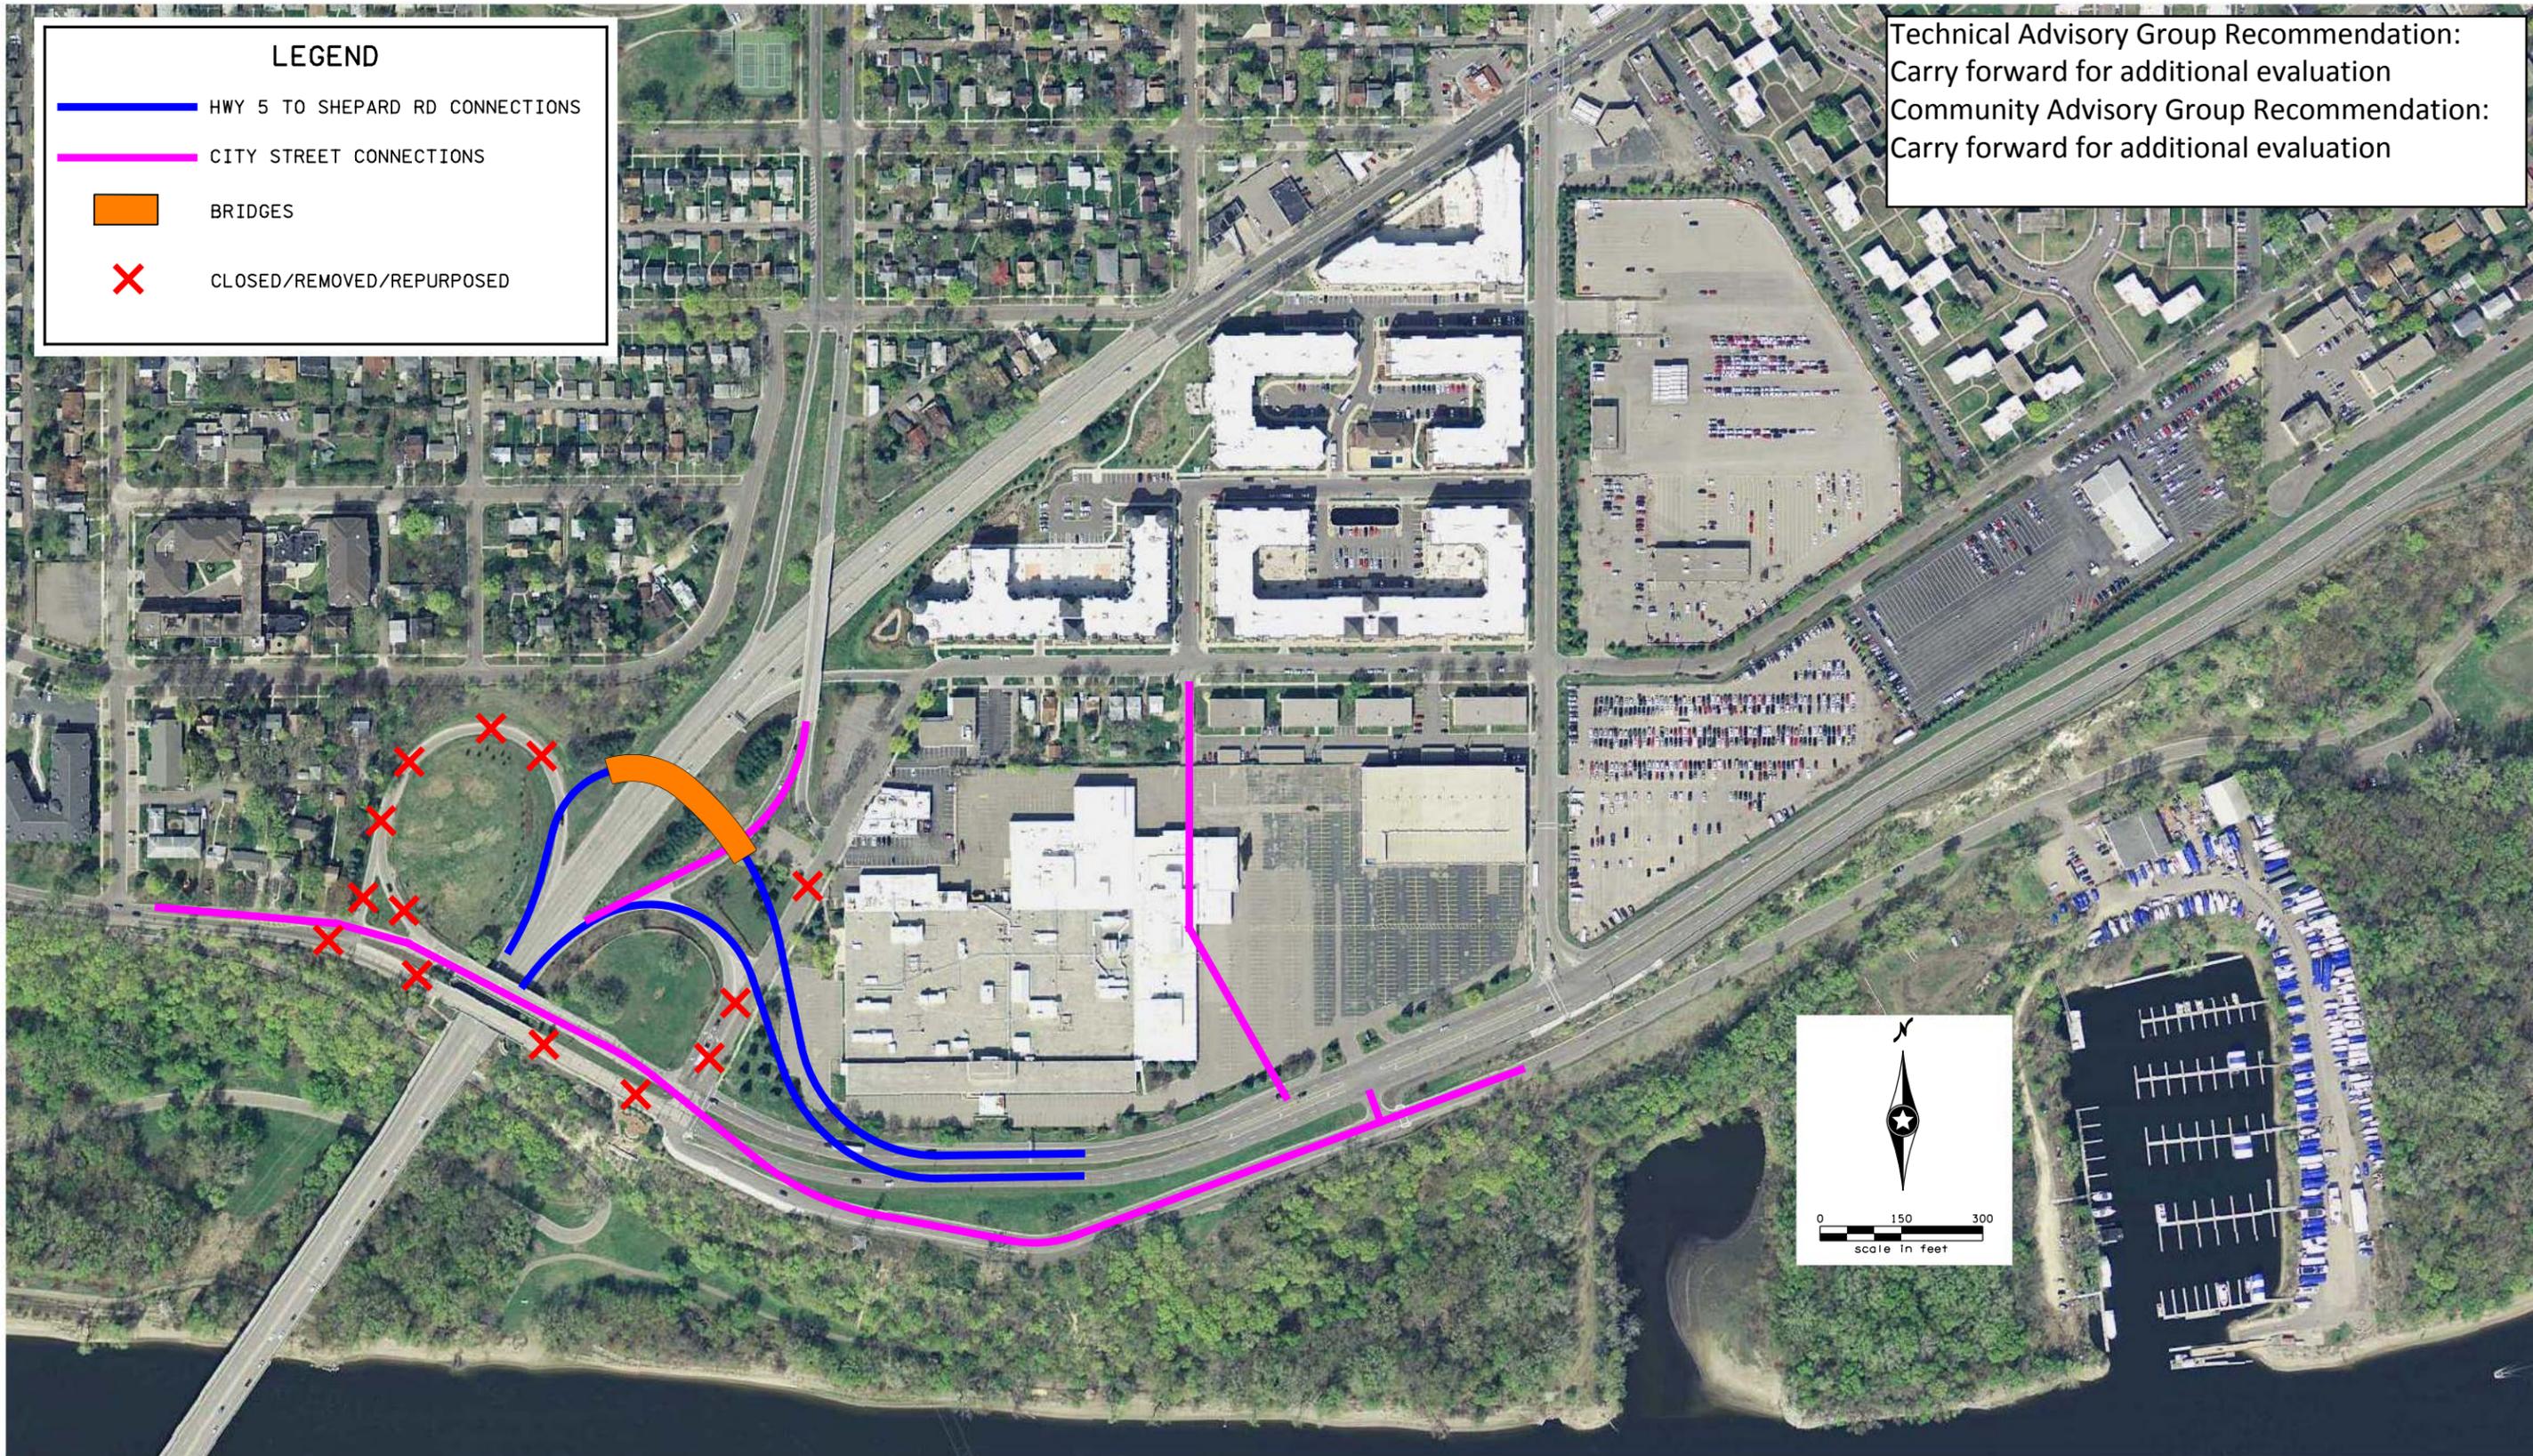



Figure 6

H:\Projects\8536\CAD_BIM\Graphics\8536_gr07.dgn

LEGEND

-  HWY 5 TO SHEPARD RD CONNECTIONS
-  CITY STREET CONNECTIONS
-  BRIDGES
-  CLOSED/REMOVED/REPURPOSED

Technical Advisory Group Recommendation:
Dismiss from future evaluation
Community Advisory Group Recommendation:
Dismiss from future evaluation

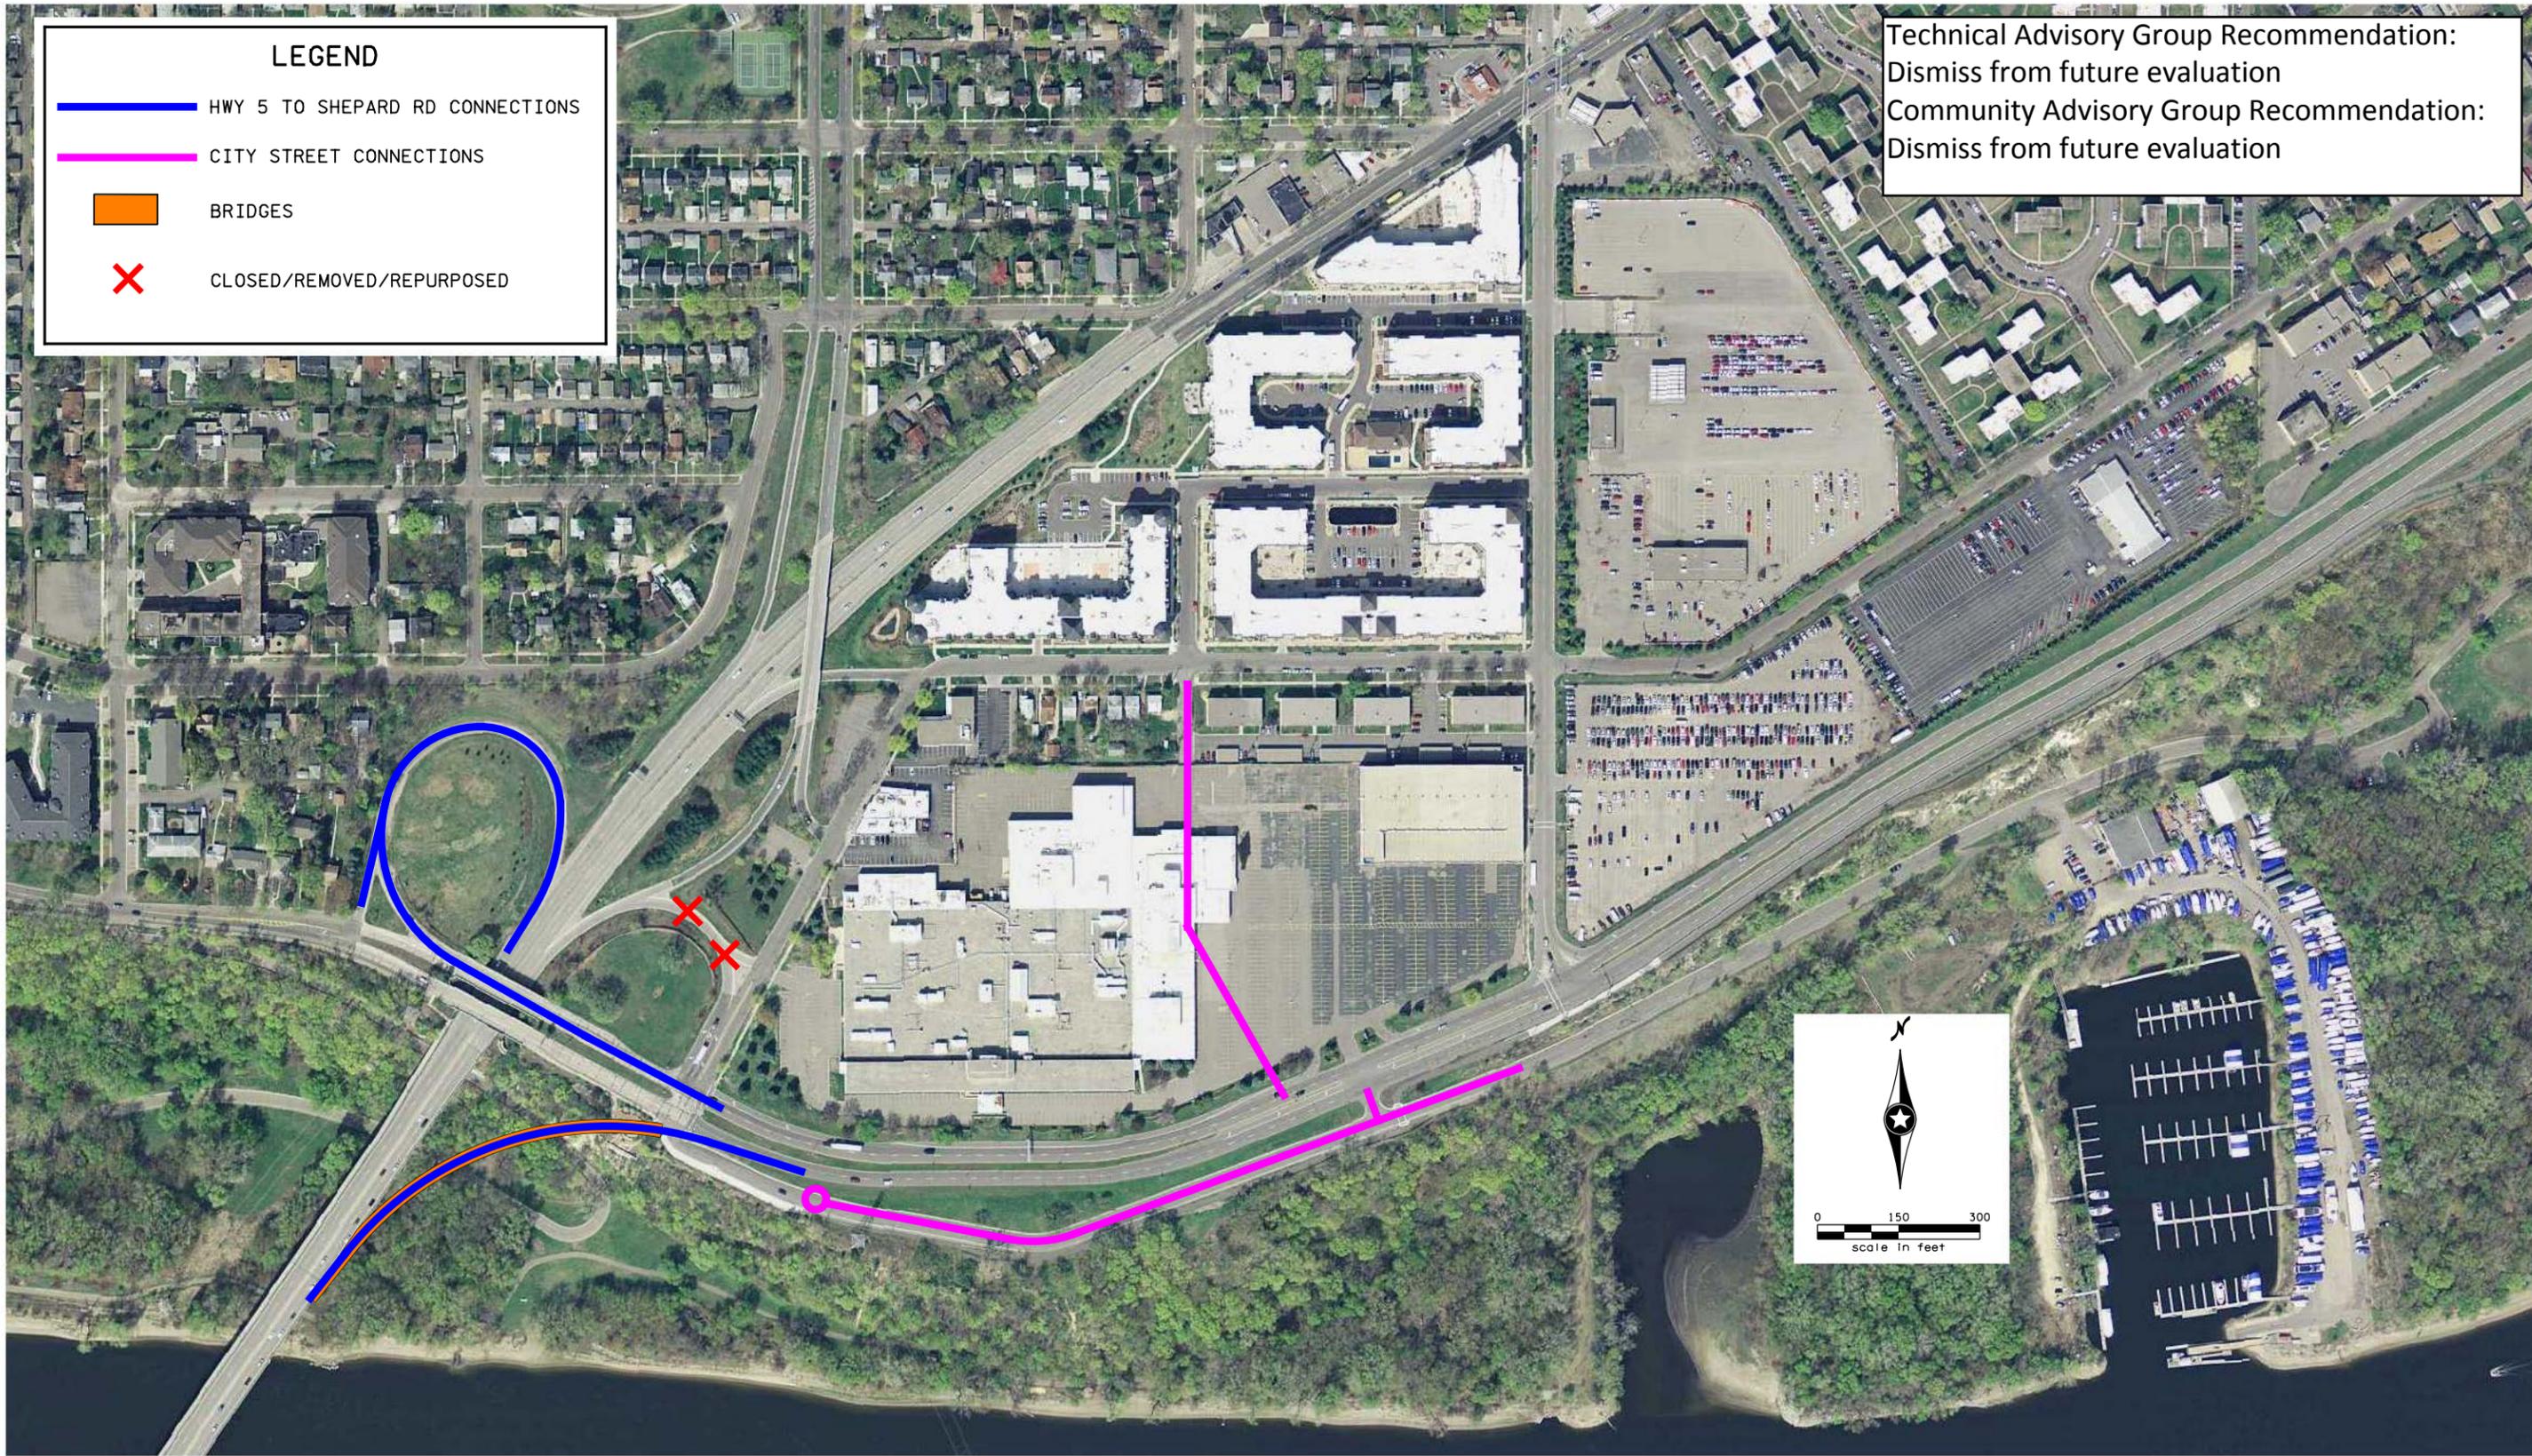


H:\Projects\8536\CAD_BIM\Graphics\8536_gr08.dgn

LEGEND

-  HWY 5 TO SHEPARD RD CONNECTIONS
-  CITY STREET CONNECTIONS
-  BRIDGES
-  CLOSED/REMOVED/REPURPOSED

Technical Advisory Group Recommendation:
Carry forward for additional evaluation
Community Advisory Group Recommendation:
Dismiss from future evaluation

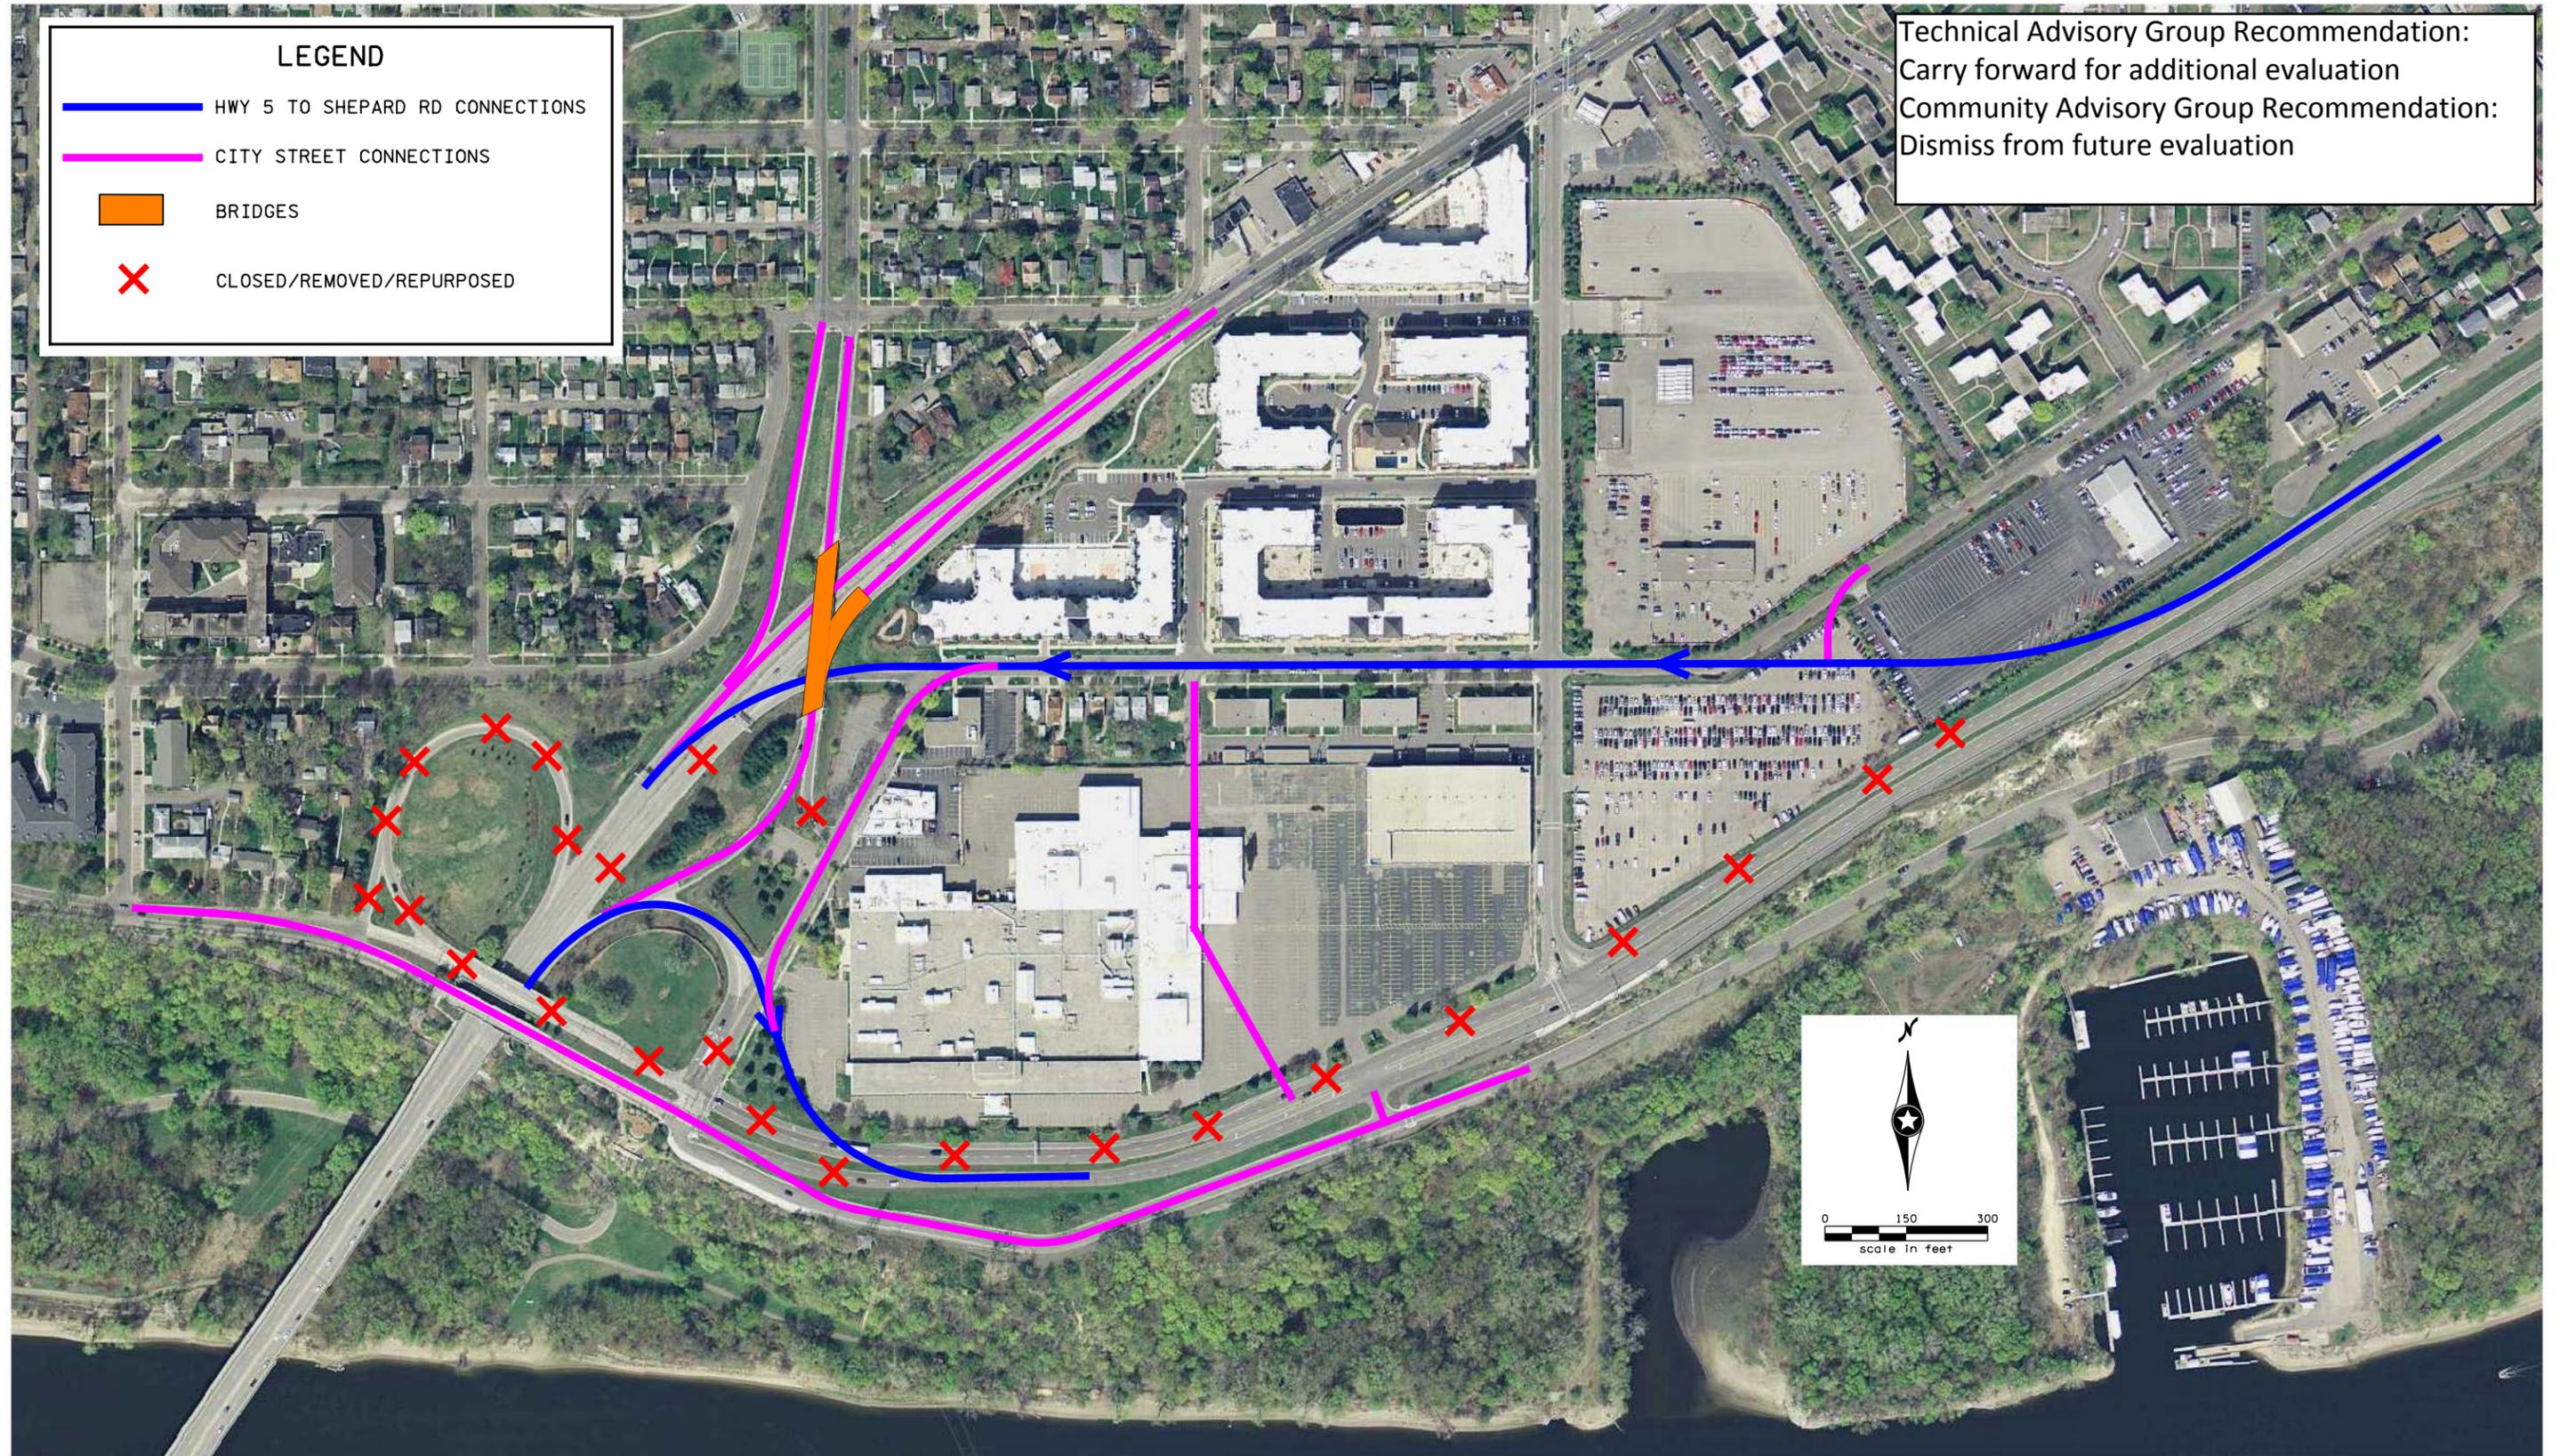

H:\Projects\8536\CAD_BIM\Graphics\8536_gr09.dgn

LEGEND

-  HWY 5 TO SHEPARD RD CONNECTIONS
-  CITY STREET CONNECTIONS
-  BRIDGES
-  CLOSED/REMOVED/REPURPOSED

Technical Advisory Group Recommendation:
Carry forward for additional evaluation
Community Advisory Group Recommendation:
Carry forward for additional evaluation

