


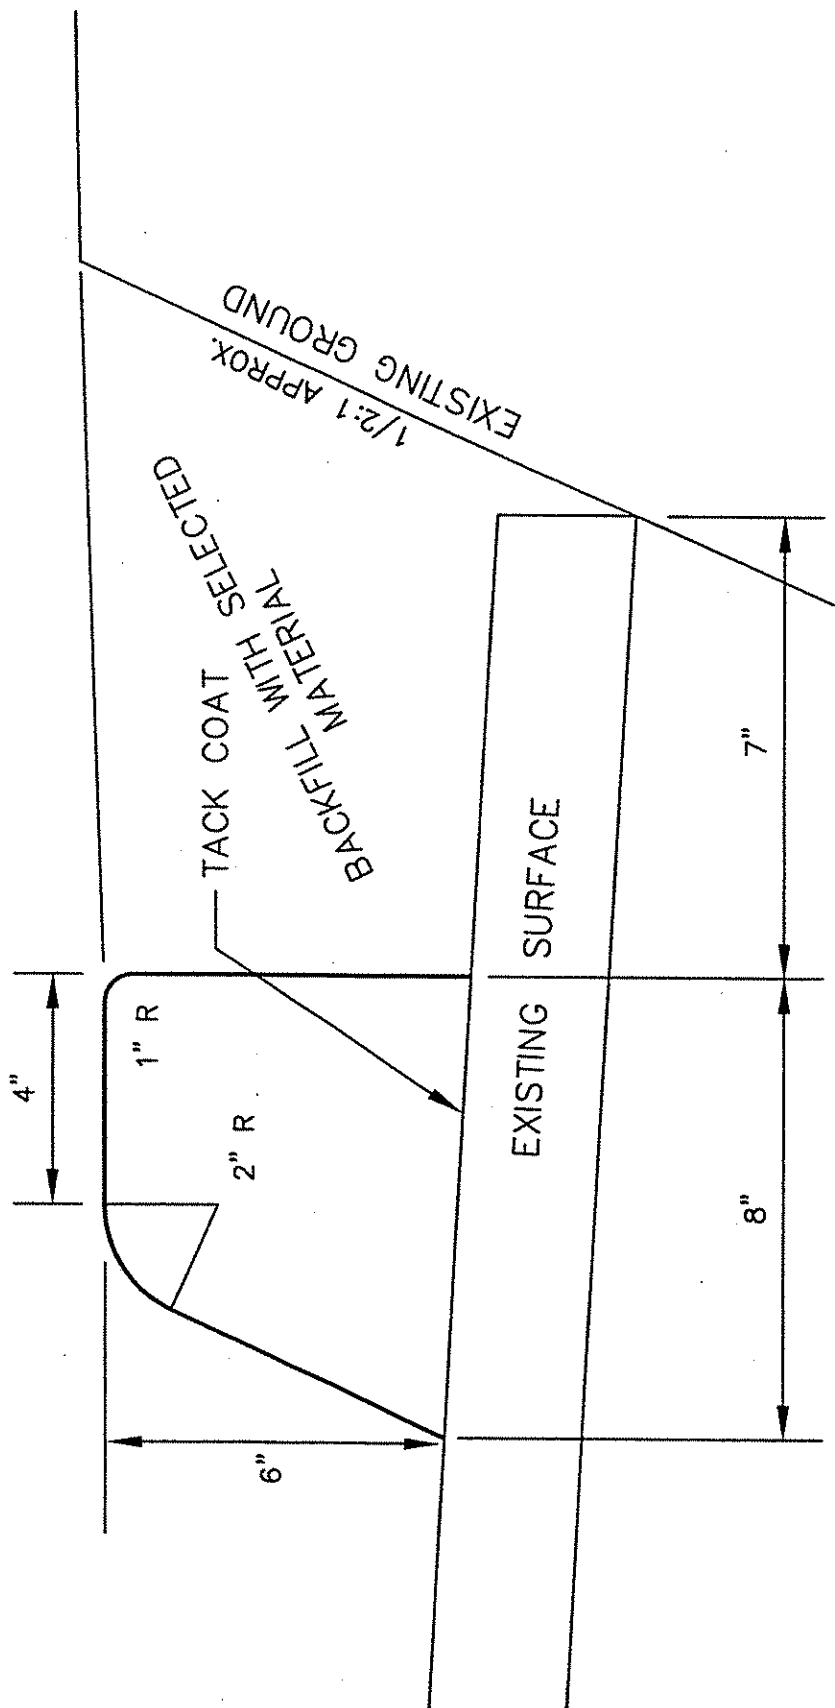

I hereby certify that this plan, specification or report was prepared by me or under my direct supervision and that I am a duly Licensed Professional Engineer under the laws of the State of Minnesota

Daniel A. Haak

DANIEL A. HAAK

Date 6/30/02 Lic. No. 17274

APPROVED _____

[Signature]

CITY ENGINEER

CITY OF ST. PAUL
DEPARTMENT OF PUBLIC WORKS

BITUMINOUS CURB

Date of
Revision

JULY
2002

Standard
Plate
No.

3001B