


I hereby certify that this plan, specification or report was prepared by me or under my direct supervision and that I am a duly Licensed Professional Engineer under the laws of the State of Minnesota.

*Daniel A. Haak*  
 DANIEL A. HAAK  
 Date 8/30/02 Lic No. 122274

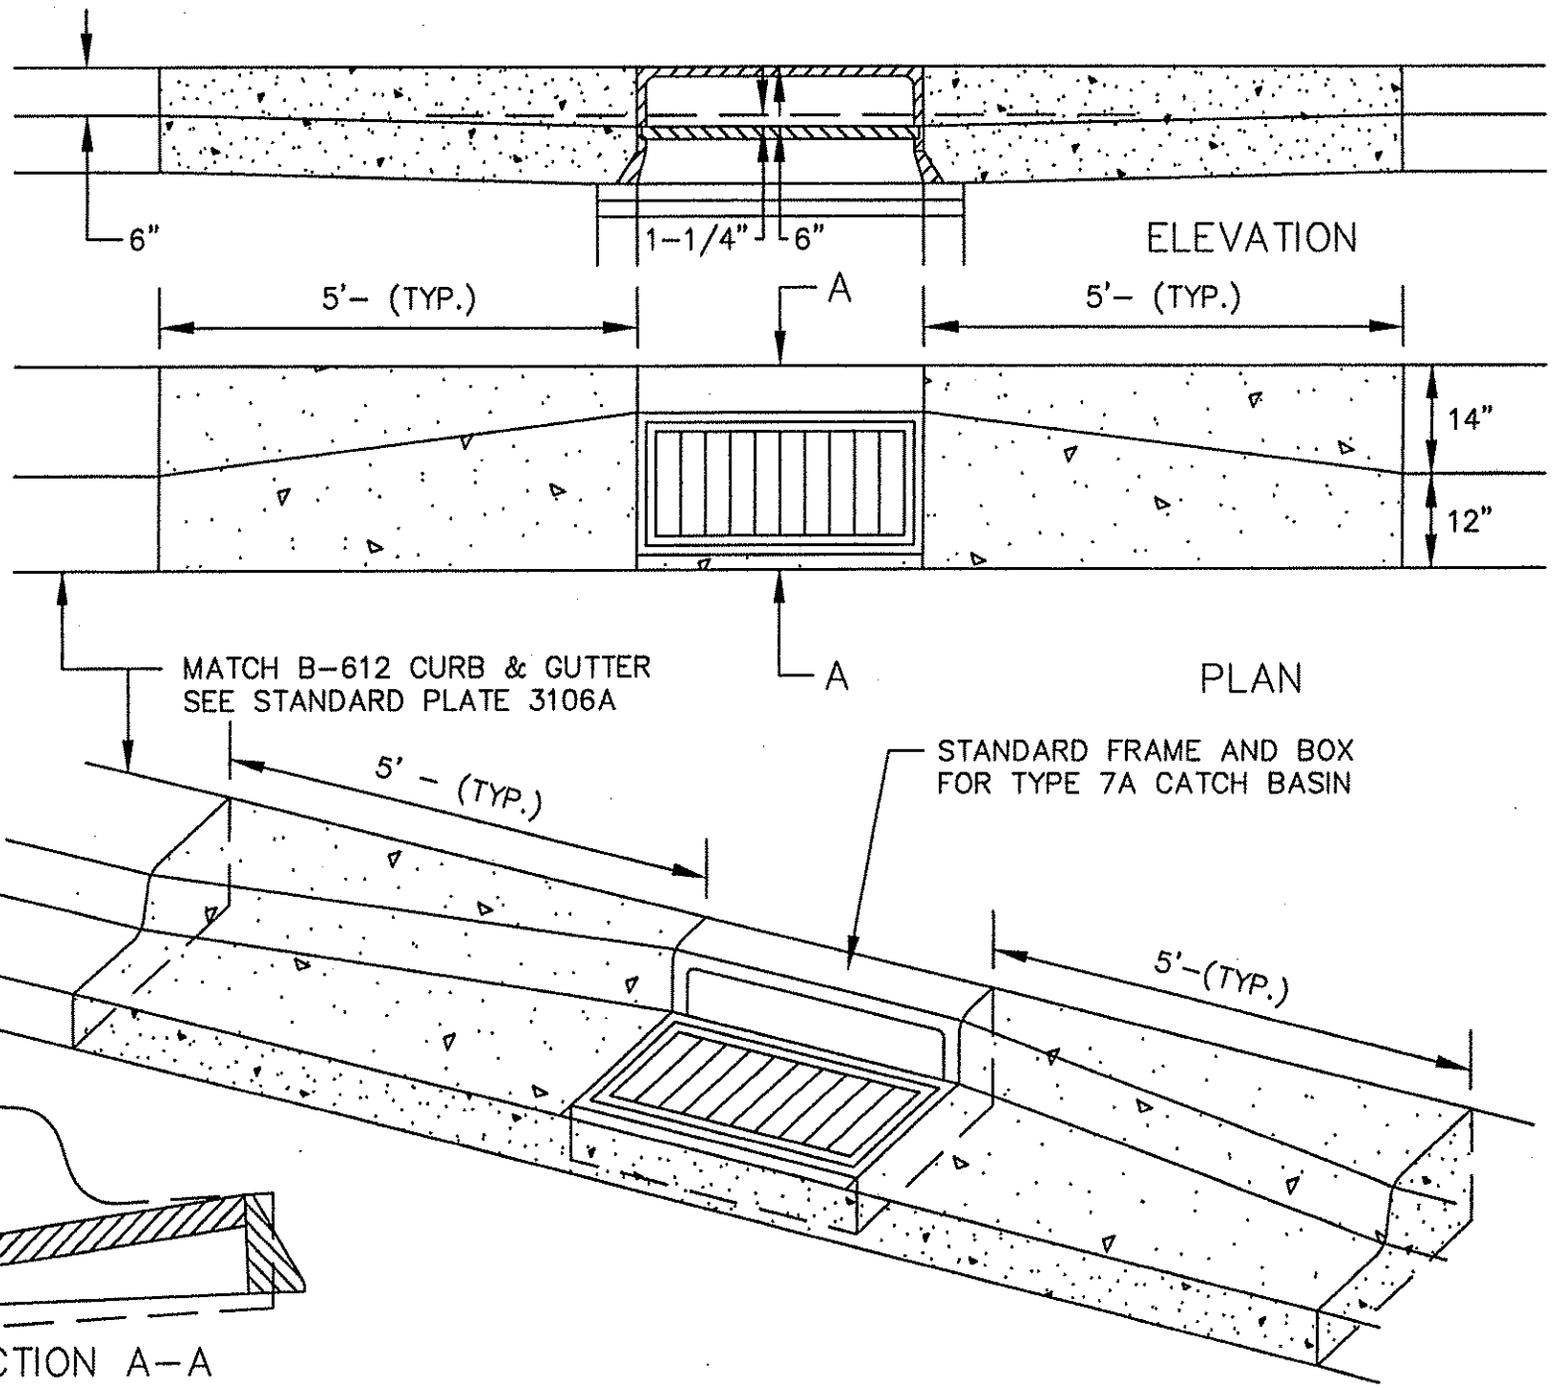

APPROVED \_\_\_\_\_  
 CITY ENGINEER

CITY OF ST. PAUL  
 DEPARTMENT OF PUBLIC WORKS  
 B-612 MODIFIED CURB AND GUTTER  
 @ TYPE 7A CATCH BASIN

Date of Revision  
 JULY 2002

Standard Plate No.  
 3109B