


RUSH LINE BRT STORMWATER AREA MAP (PHALEN BLVD CORRIDOR)

Inspected as part of 2021 Eagle Shepard SCTVIP

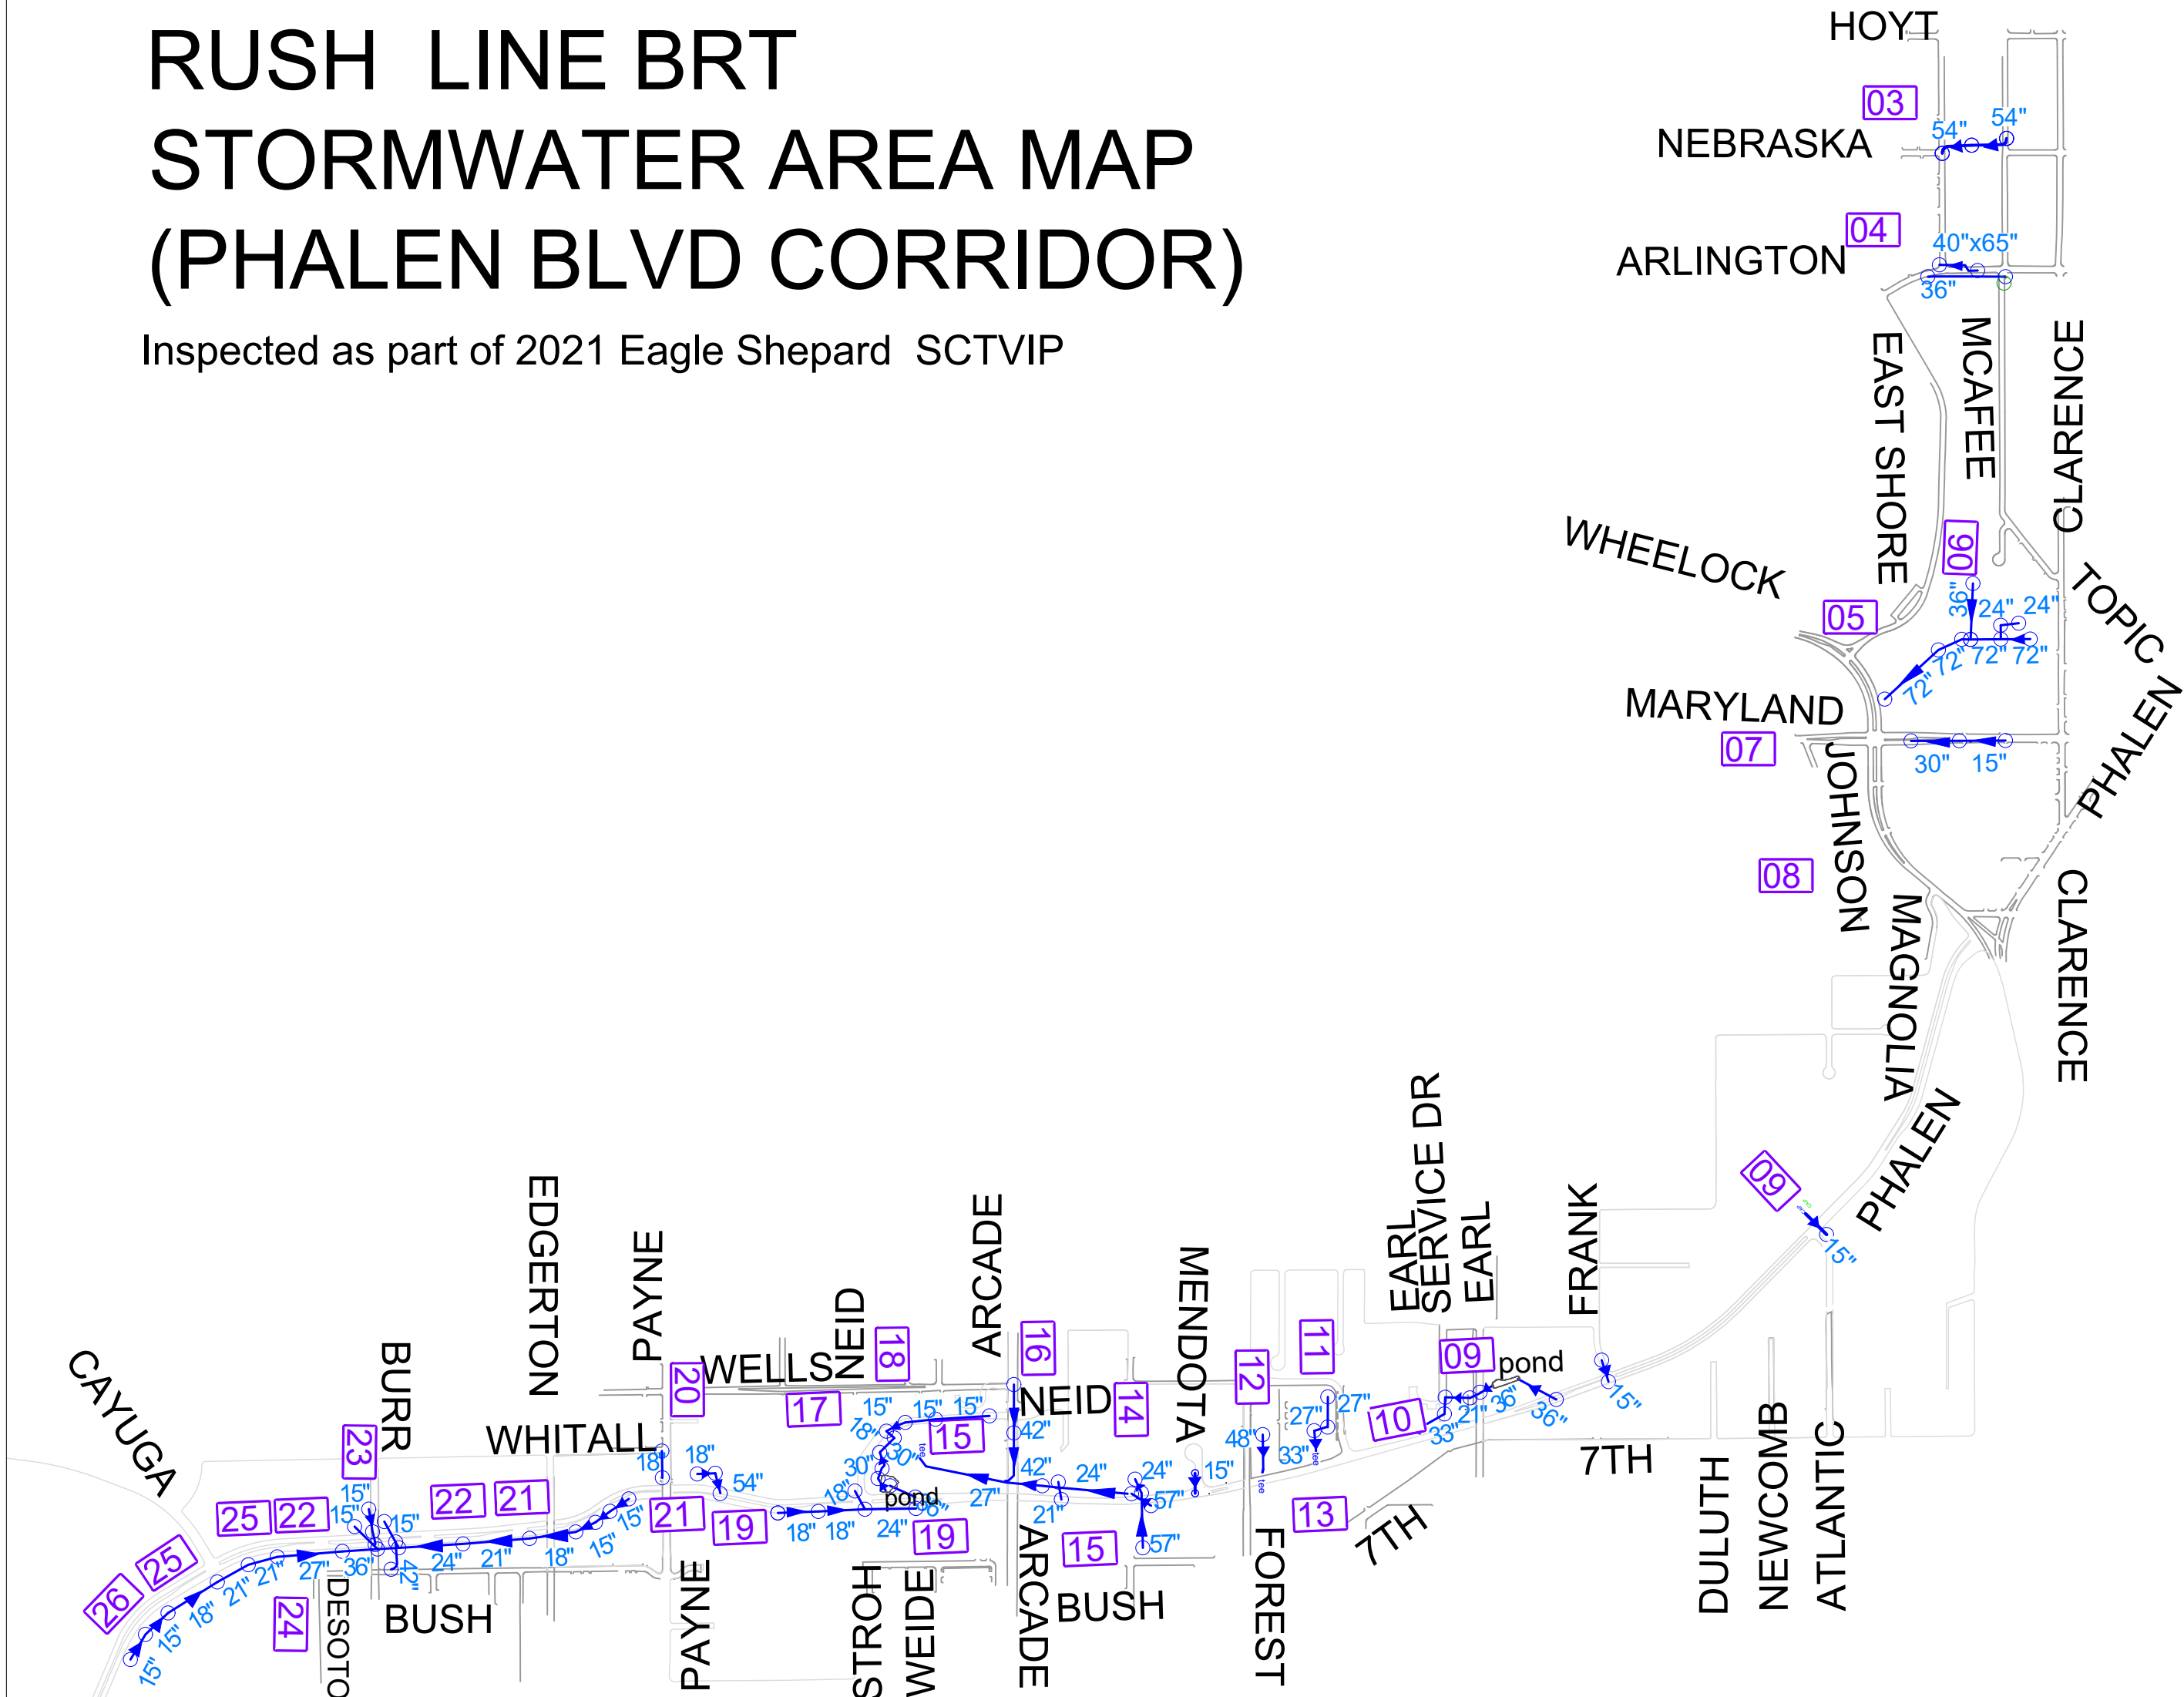


RUSH LINE BRT SANITARY AREA MAP (PHALEN BLVD CORRIDOR)

Inspected as part of 2021 Eagle Shepard SCTVIP

2021 BRT RUSH LINE SEWER AND STORMWATER INSPECTION


LEGEND

- Storm Sewer Mainlines to Inspect (Approx. 2.24 miles)
- Storm Sewer Manholes to Inspect
- 15" Storm Pipe Diameter (inches)
- Sanitary Sewer Mainlines to Inspect (Approx. 1.36 miles)
- Storm Sewer Manholes to Inspect
- 15" Sanitary Pipe Diameter (inches)
- 001 Page Number

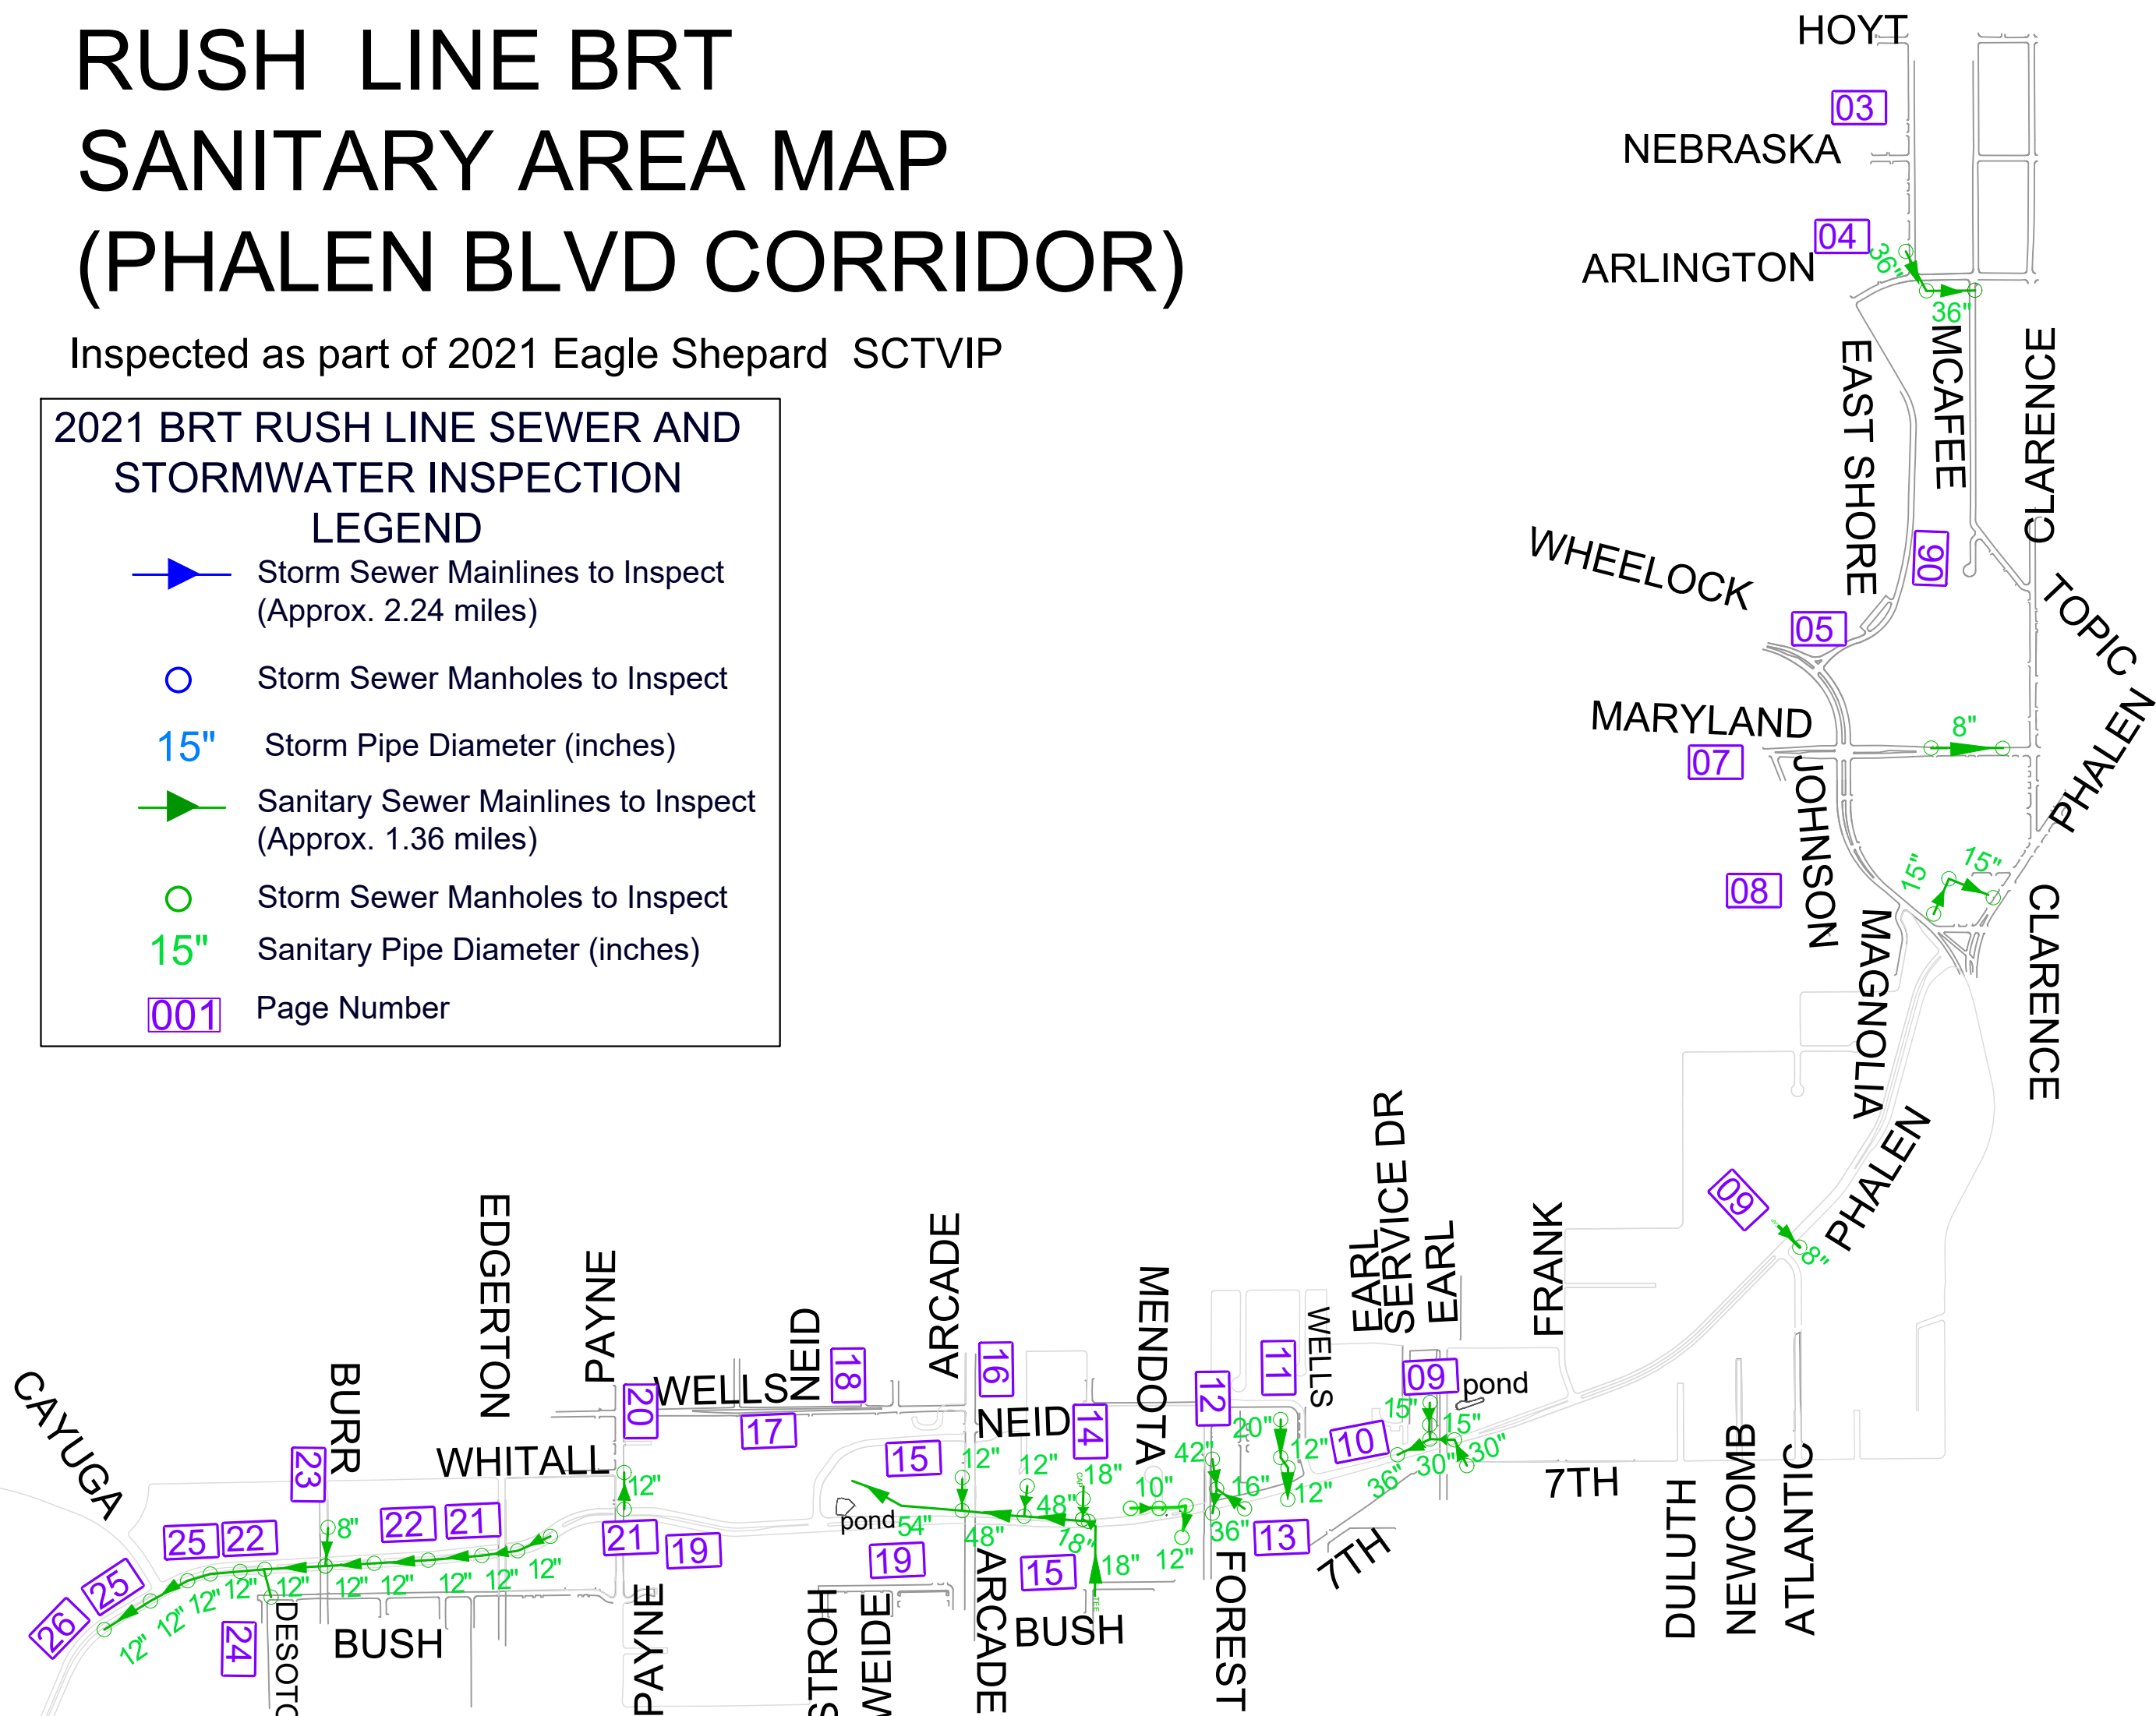

SANITARY LINEAR TOTAL	
PIPE SIZE (IN)	PIPE LENGTH (FT)
8	555.8
10	104.0
12	3286.5
15	368.0
16	45.5
18	413.35
20	211.0
30	98.0
36	630.7
42	97.0
48	730.5
54	575.0
56	86.0
TOTAL SANITARY	7201.35 FT / 1.36 MILES

STORM LINEAR TOTAL	
PIPE SIZE (IN)	PIPE LENGTH (FT)
15	2223.4
18	1379.8
21	920.0
24	1181.1
27	1402.1
30	487.0
33	165.6
36	1472.0
42	435.2
48	168.0
50	265.5
54	391.0
57	163.0
40x65	229.0
72	927.0
TOTAL STORM	11809.7 FT / 2.24 MILES

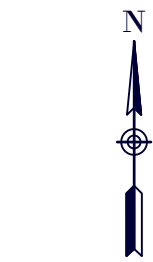

*Map is not to scale

Area Map
Rush Line

DESIGNED	KMB	REVISIONS	
DRAWN	KMB		
APPROVED	GCD		

Prepared by THE SEWER DESIGN DIVISION for the City of St. Paul Department of Public Works

RUSH LINE BRT SEWER AND STORMWATER INSPECTION

PROJECT:	21-0001	CAD LOCATION:	
DRAWER:	XXXX	Z:\sewers\projects\Rush Line BRT Project\Sewer Utilities\INSPECTION PLANS\Area Map Rush Line.dwg	
DWG NO:	XXXX	DRAWN ON:	3/19/2021
		SHEET NO.	02 OF 26
		SHEETS	

Area Map
Rush Line