



PRIOR AVE 2022

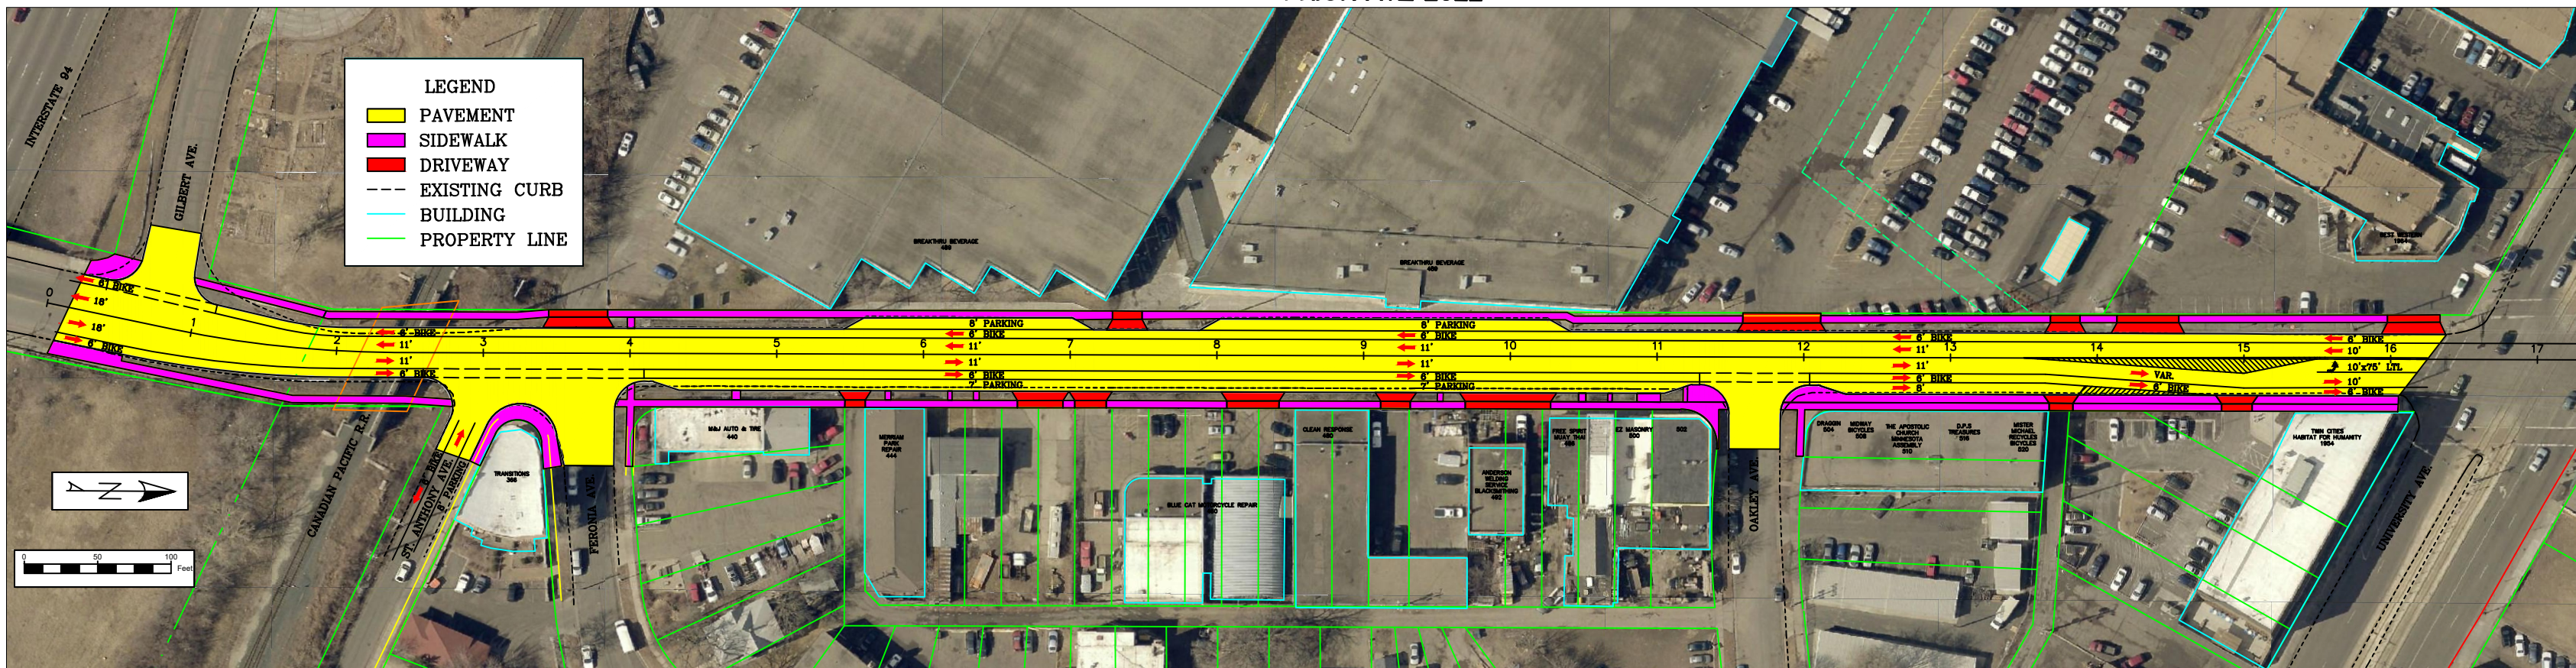

EXISTING CROSS SECTION

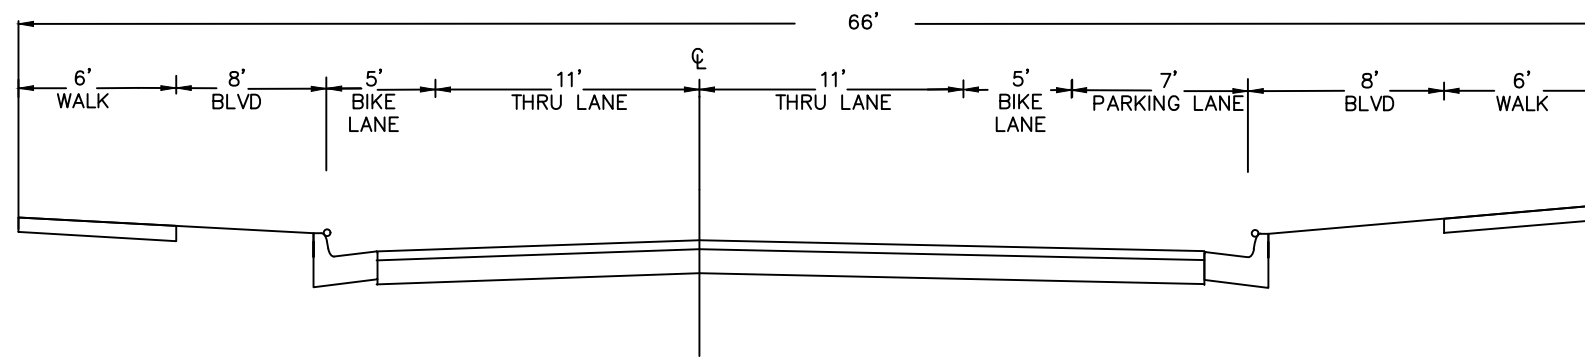

PROPOSED CROSS SECTION

