


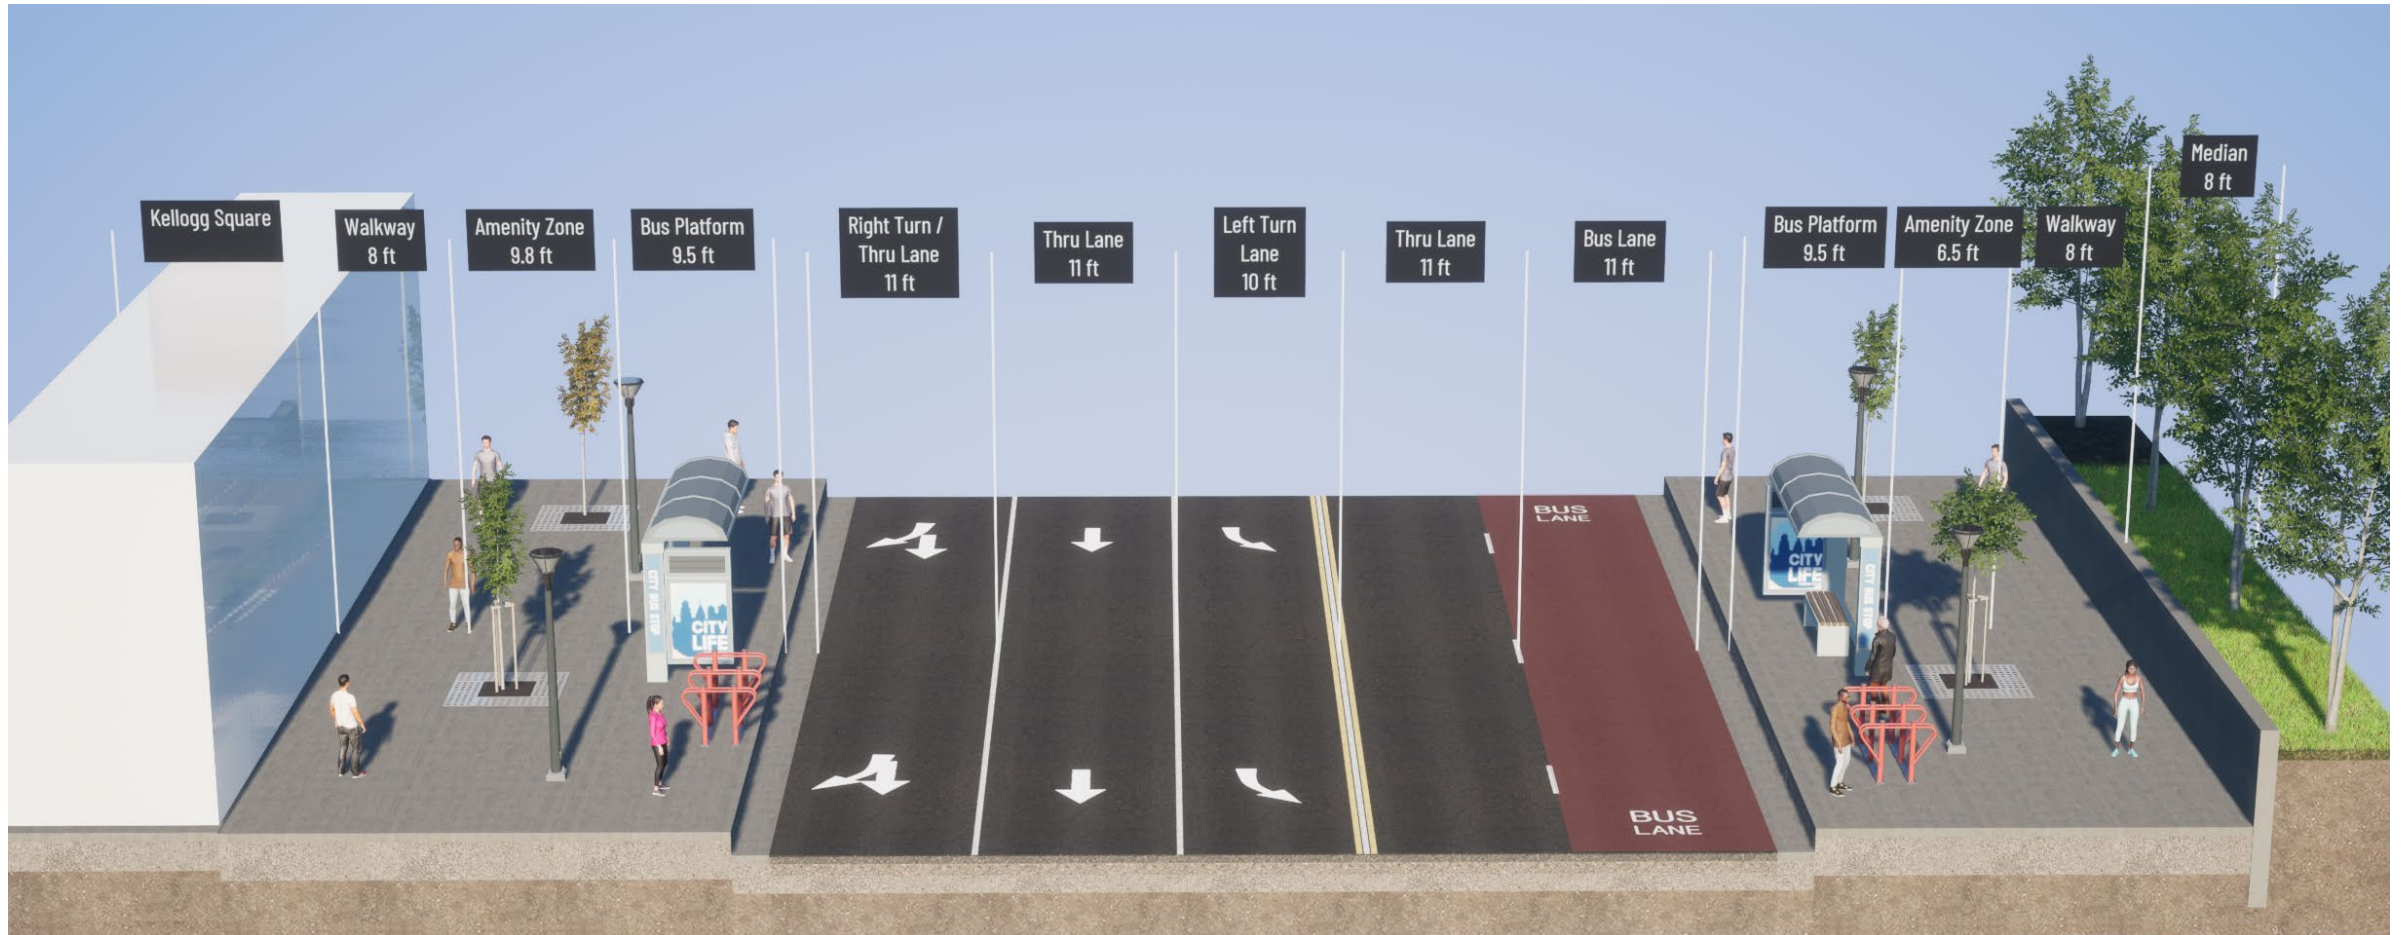

## Option A: Kellogg Blvd to 4<sup>th</sup> St






## Option A: 4<sup>th</sup> St to 5<sup>th</sup> St






## Option A: 4<sup>th</sup> St to 5<sup>th</sup> St Parking

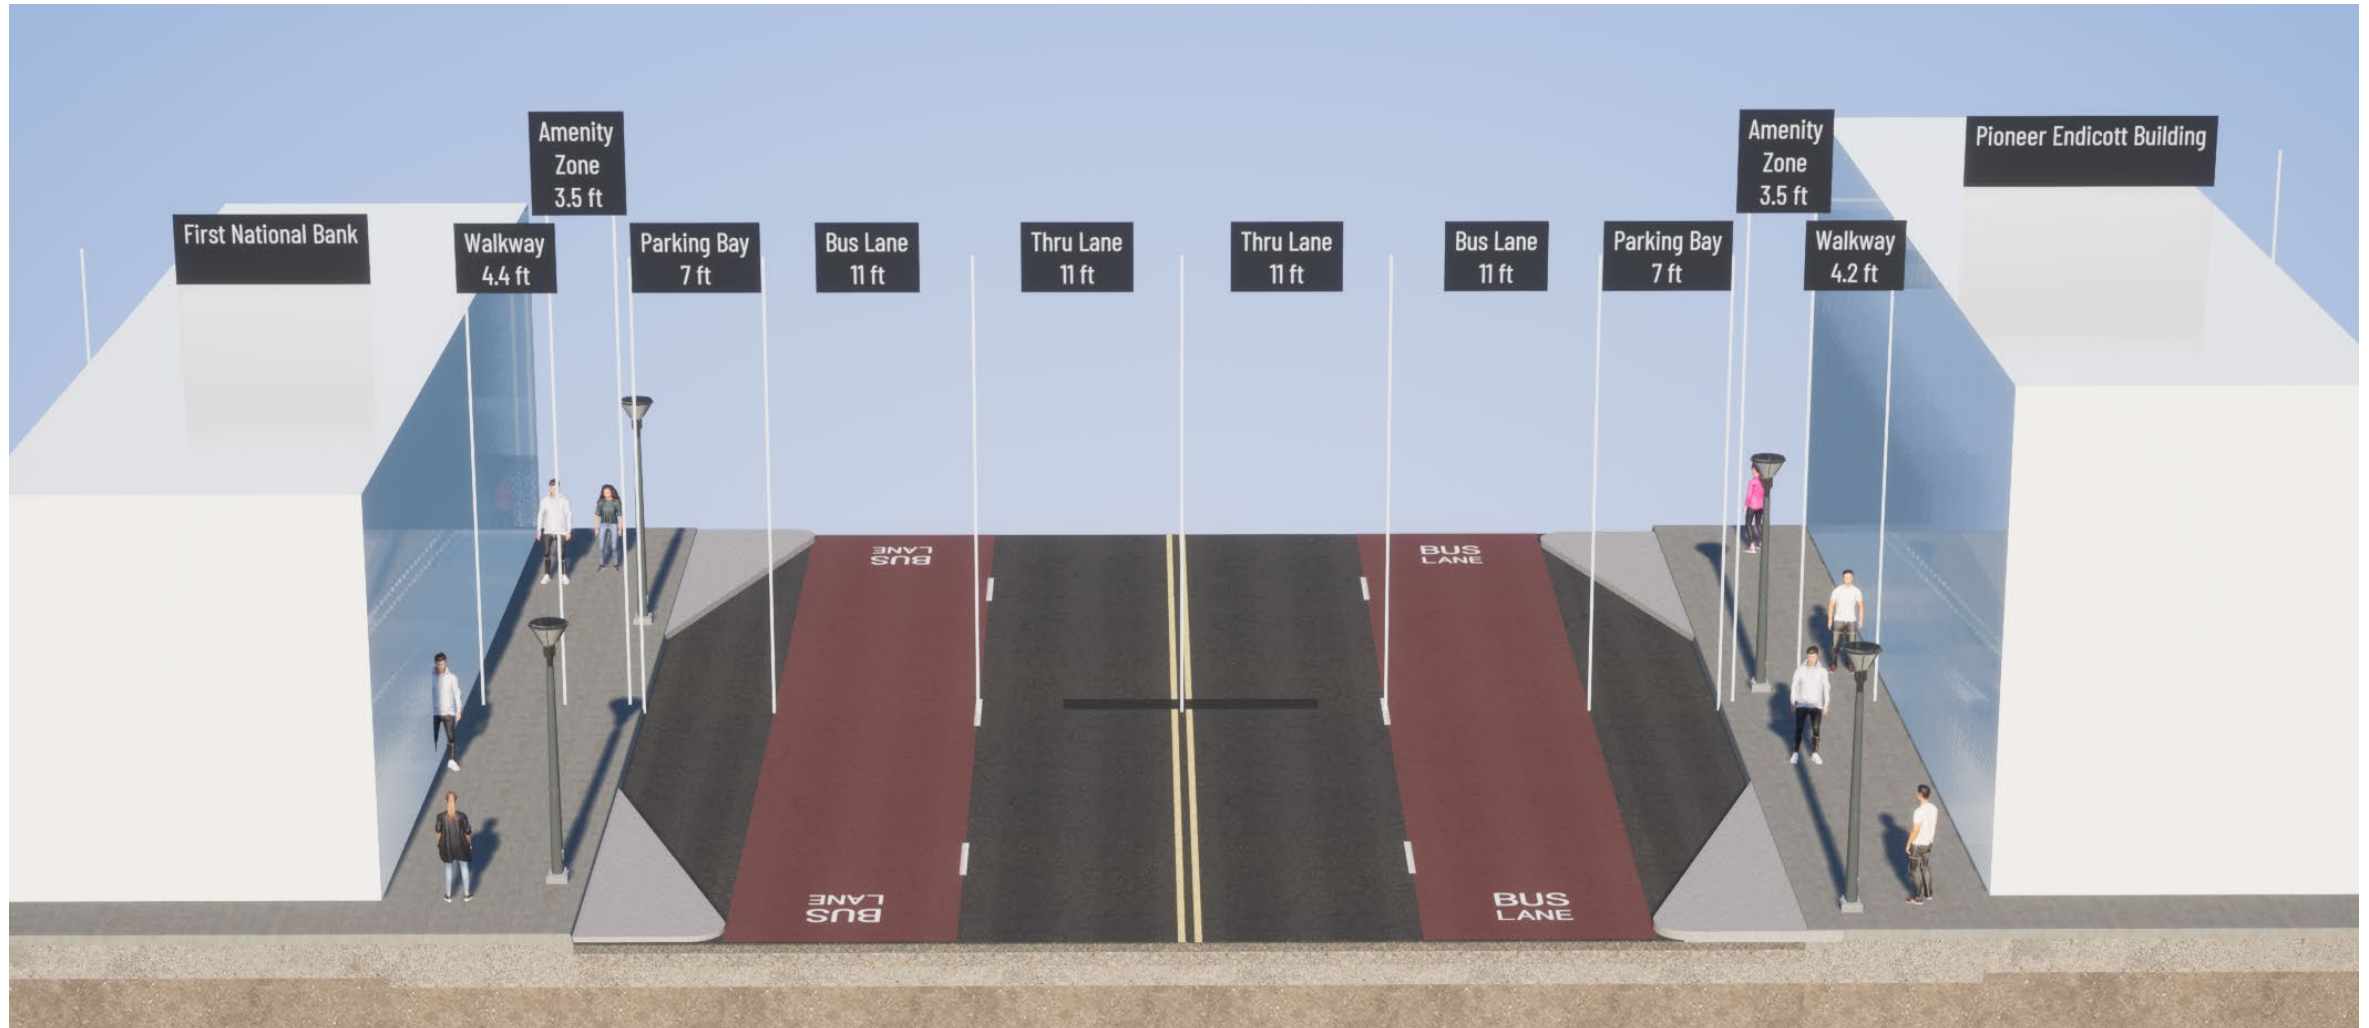




## Option A: 5<sup>th</sup> St to 6<sup>th</sup> St

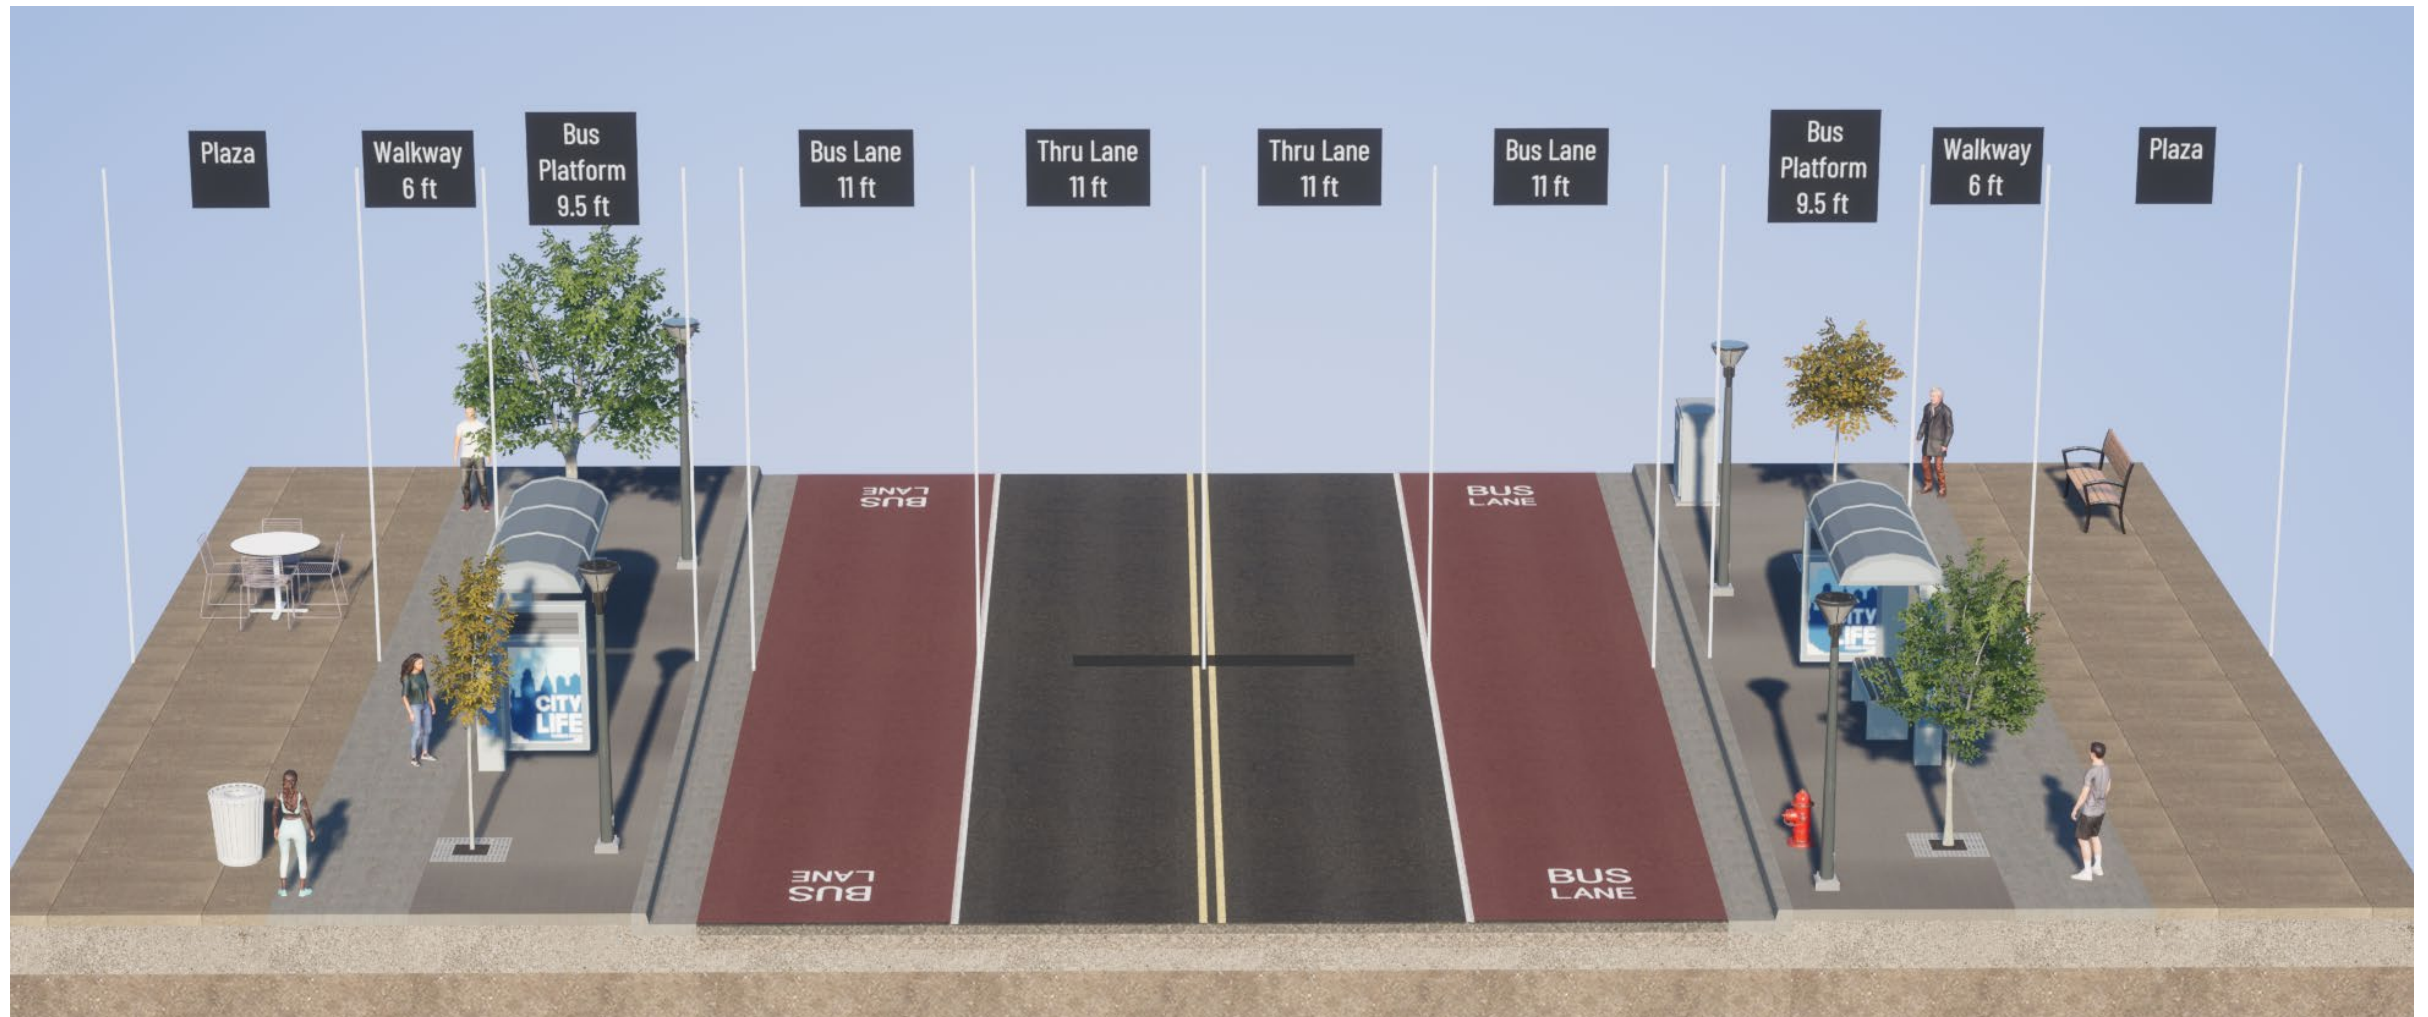




## Option A: 5<sup>th</sup> St to 6<sup>th</sup> St Existing

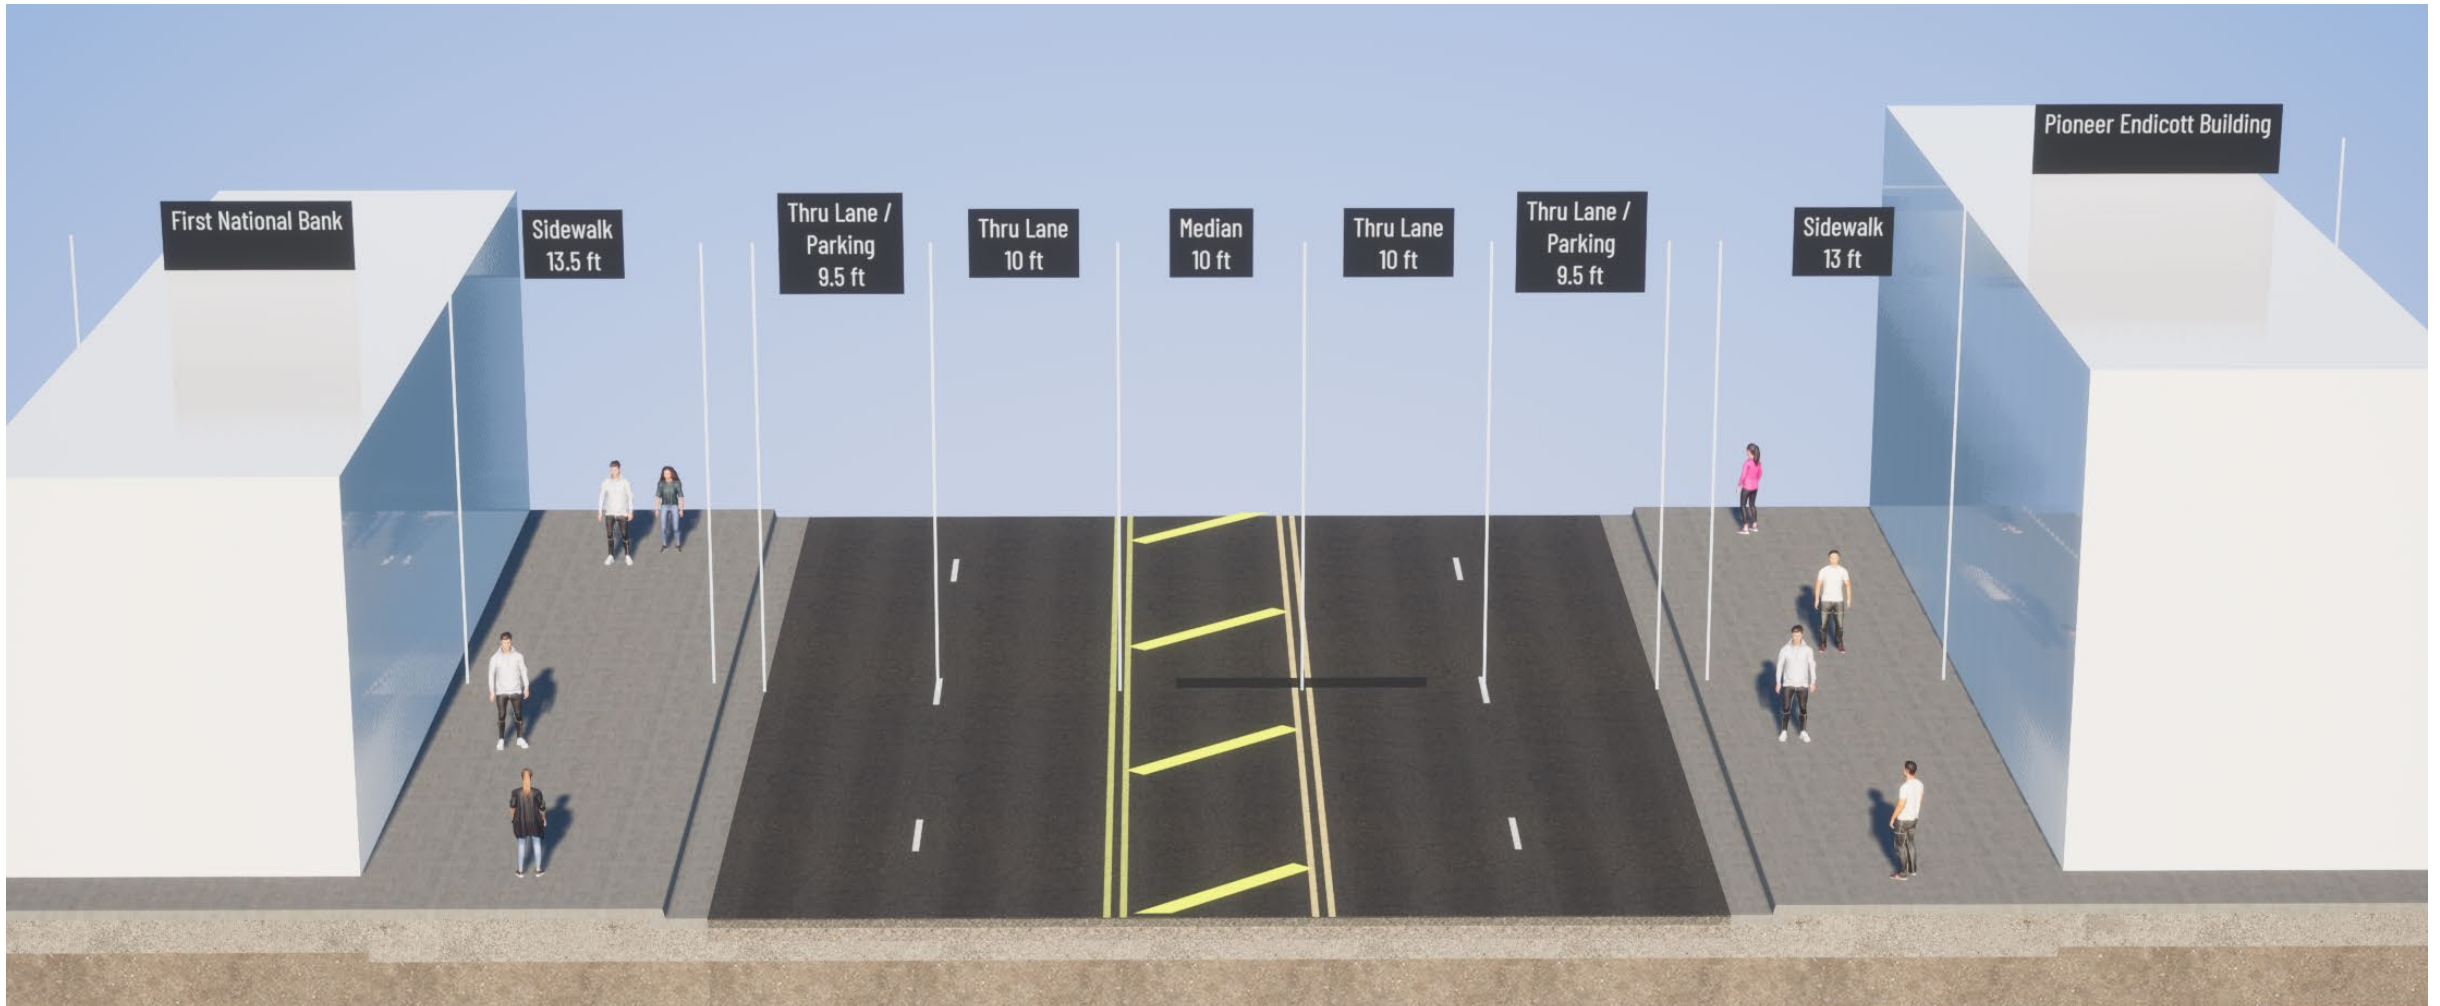




## Option A: 6<sup>th</sup> St to 7<sup>th</sup> Pl

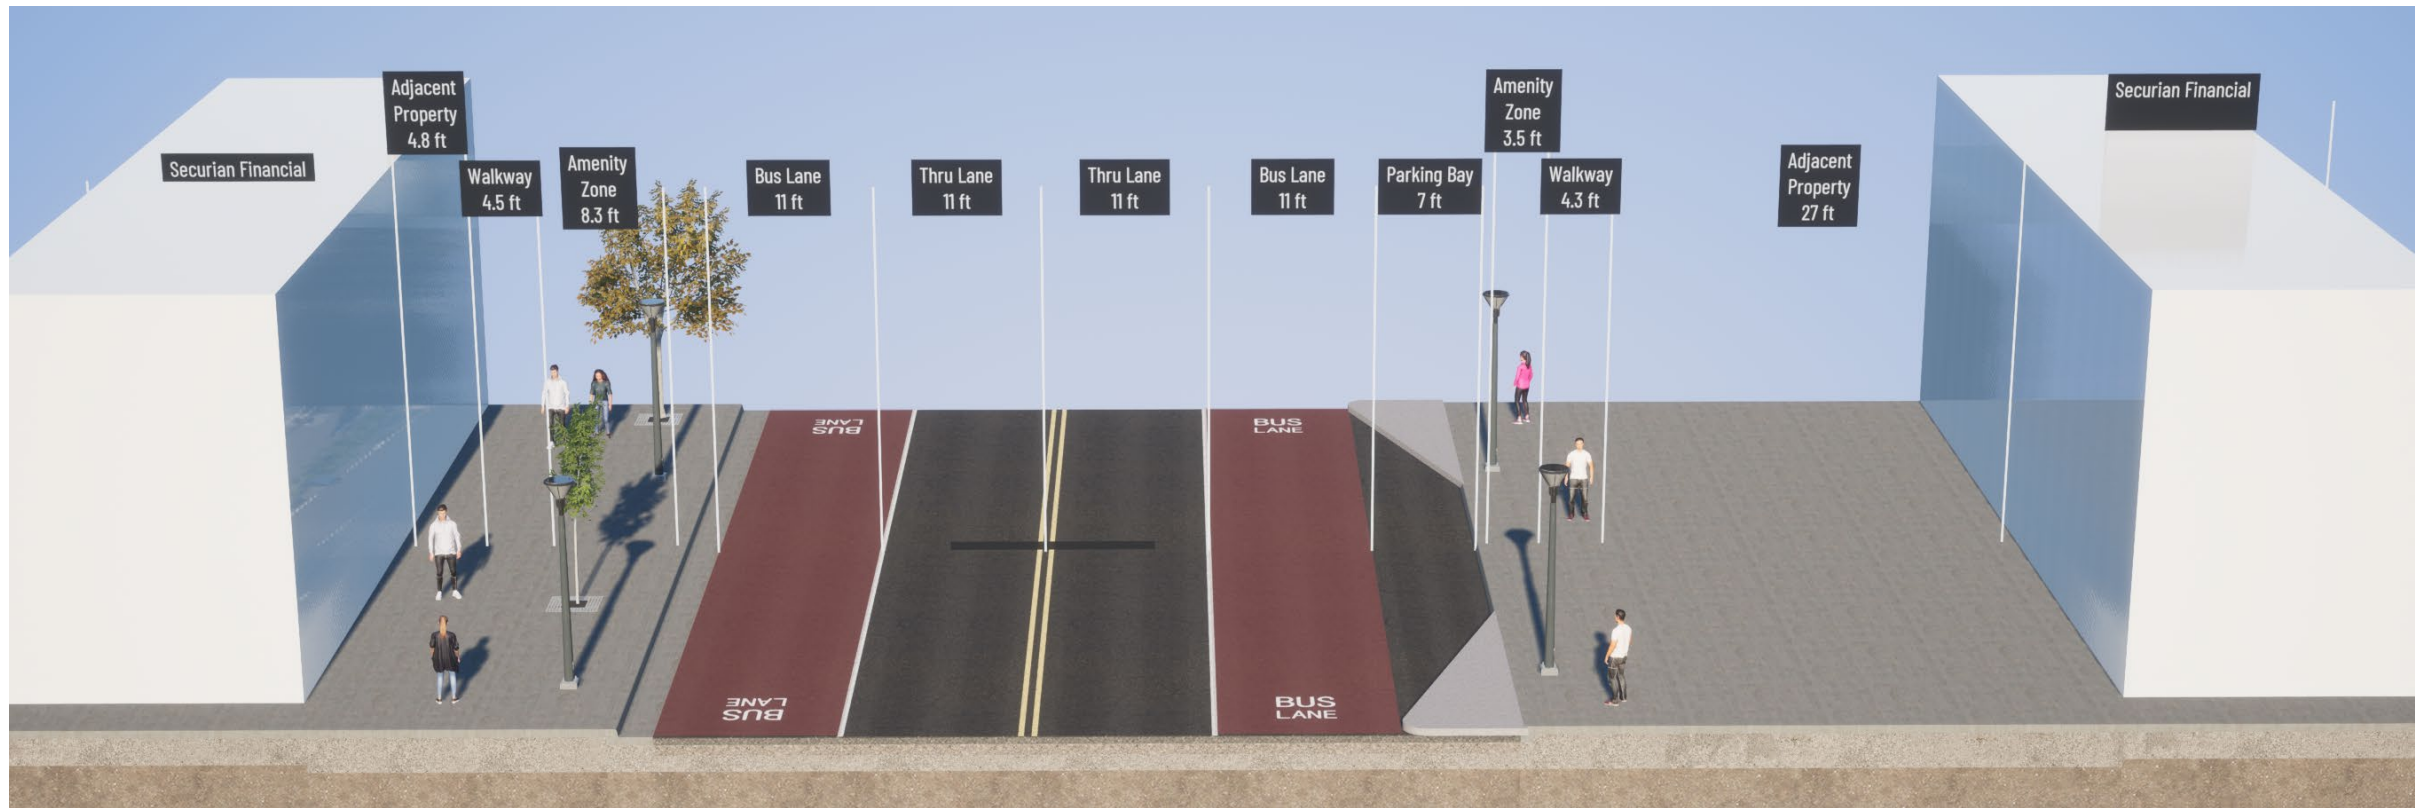




## Option A: 7<sup>th</sup> Pl to 7<sup>th</sup> St

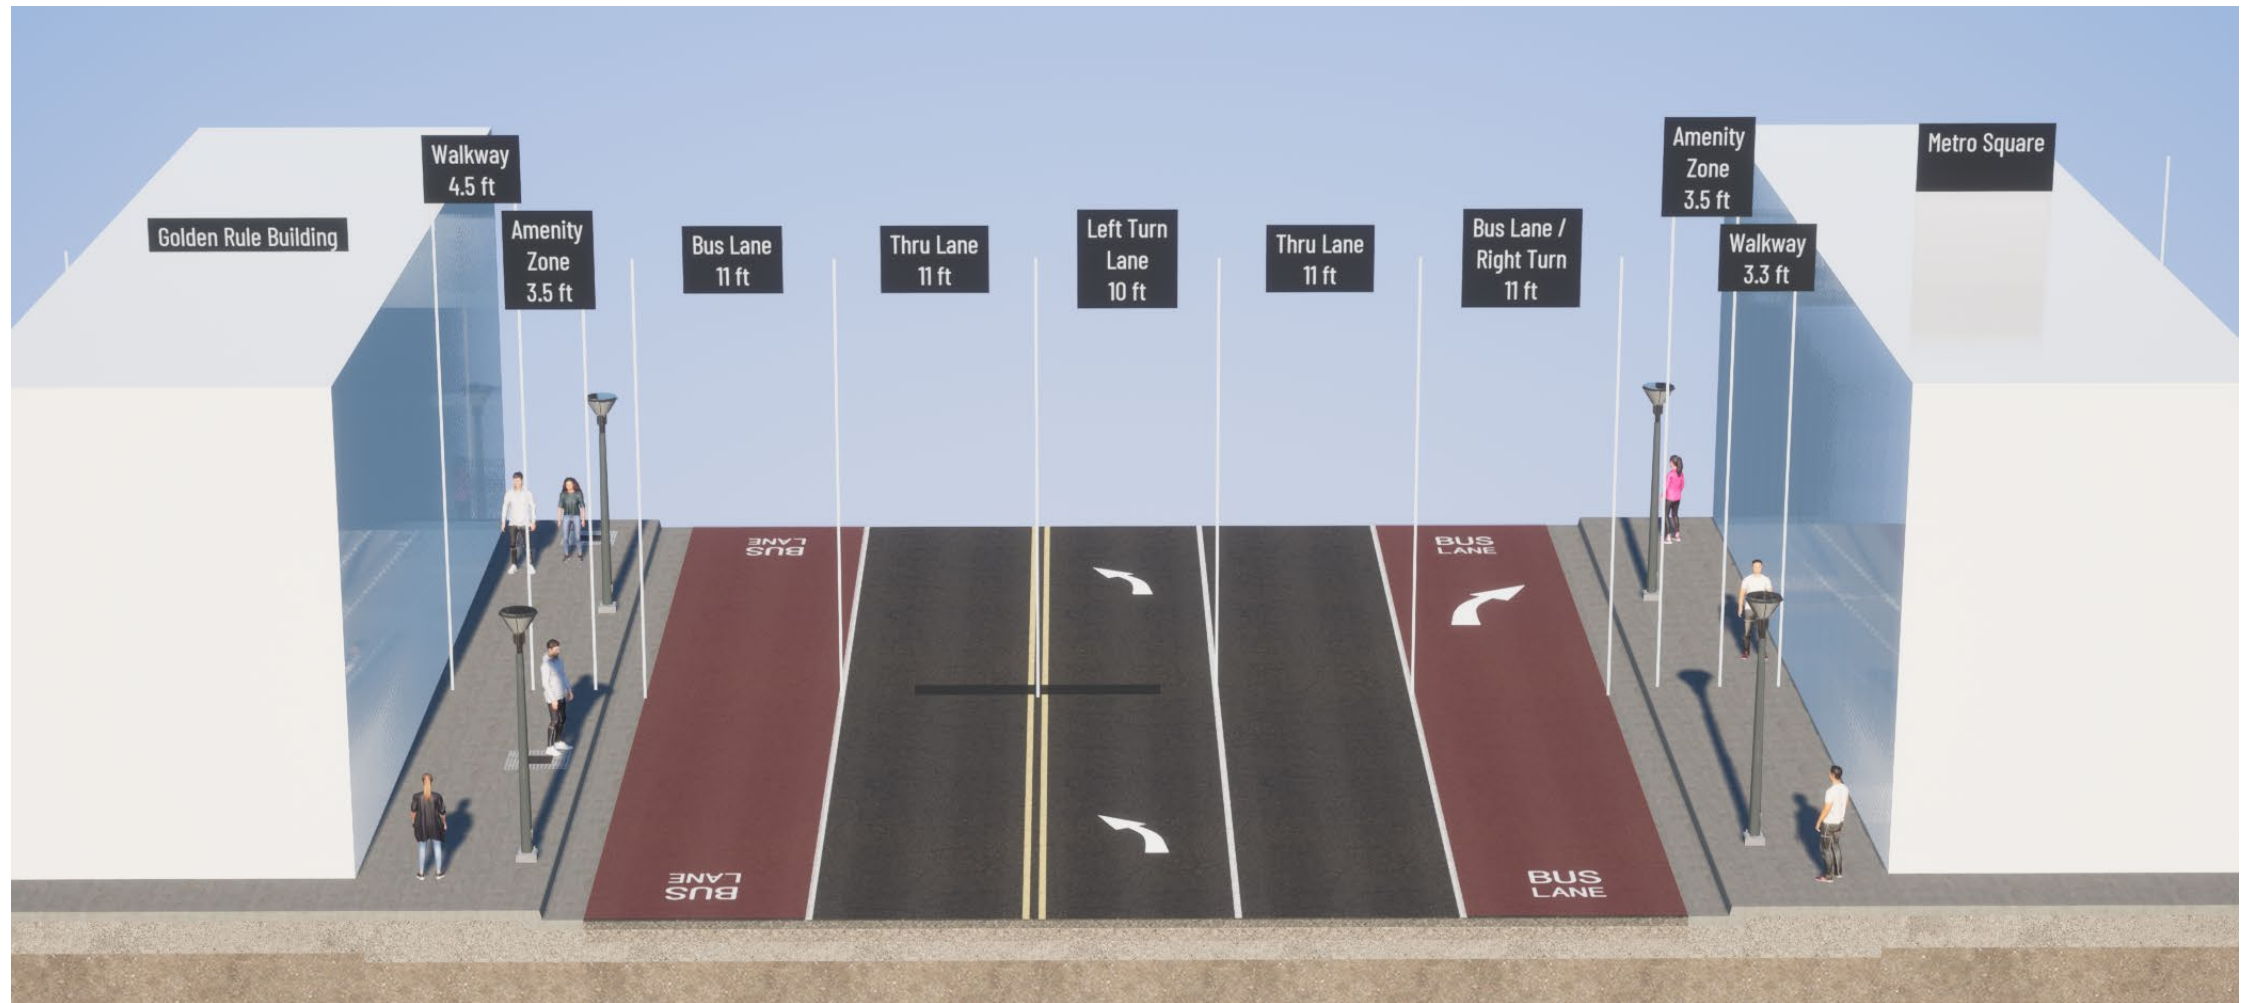




## Option A: 7<sup>th</sup> St to 9<sup>th</sup> St

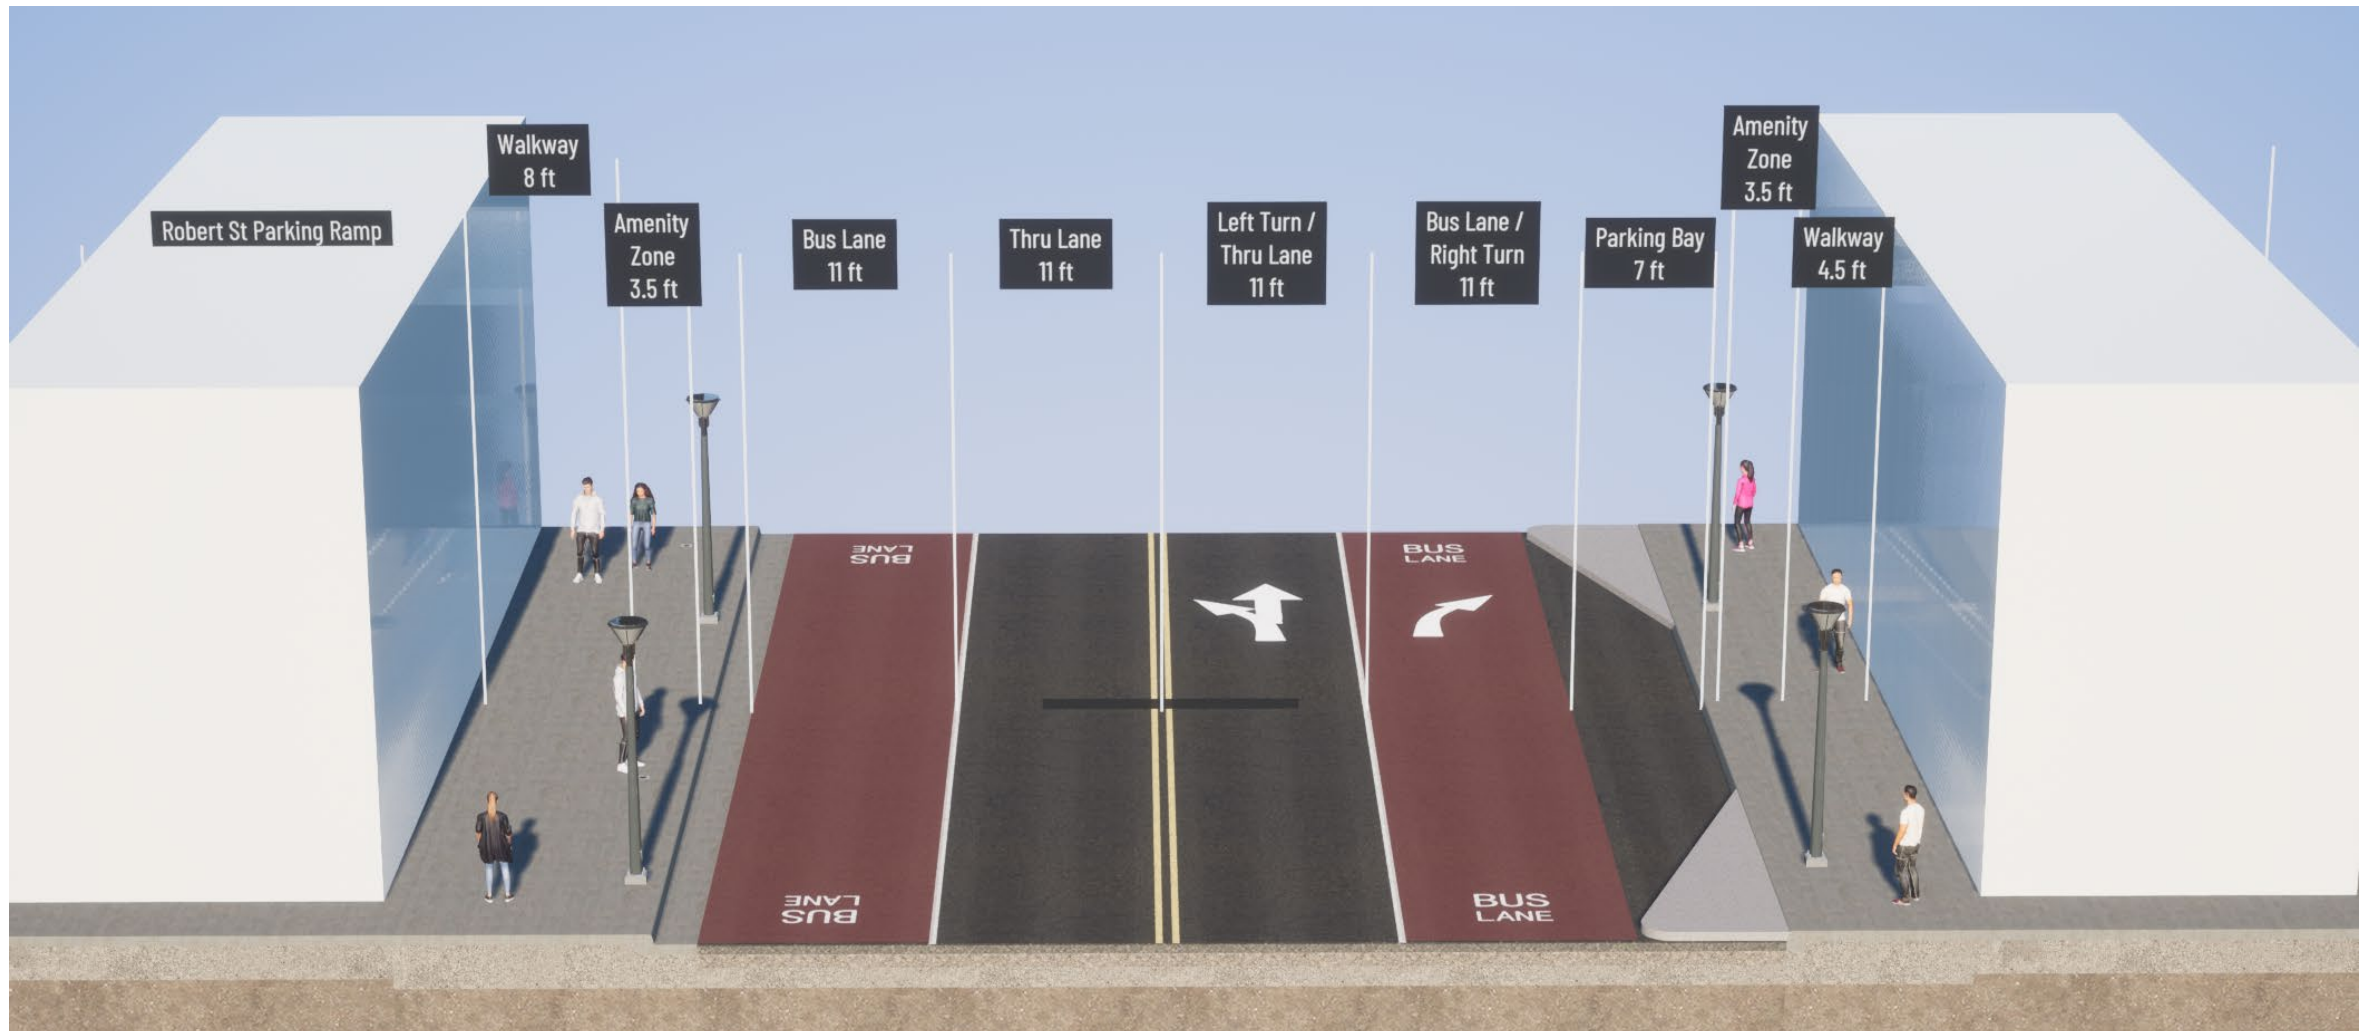





## Option A: 9<sup>th</sup> St to 10<sup>th</sup> St

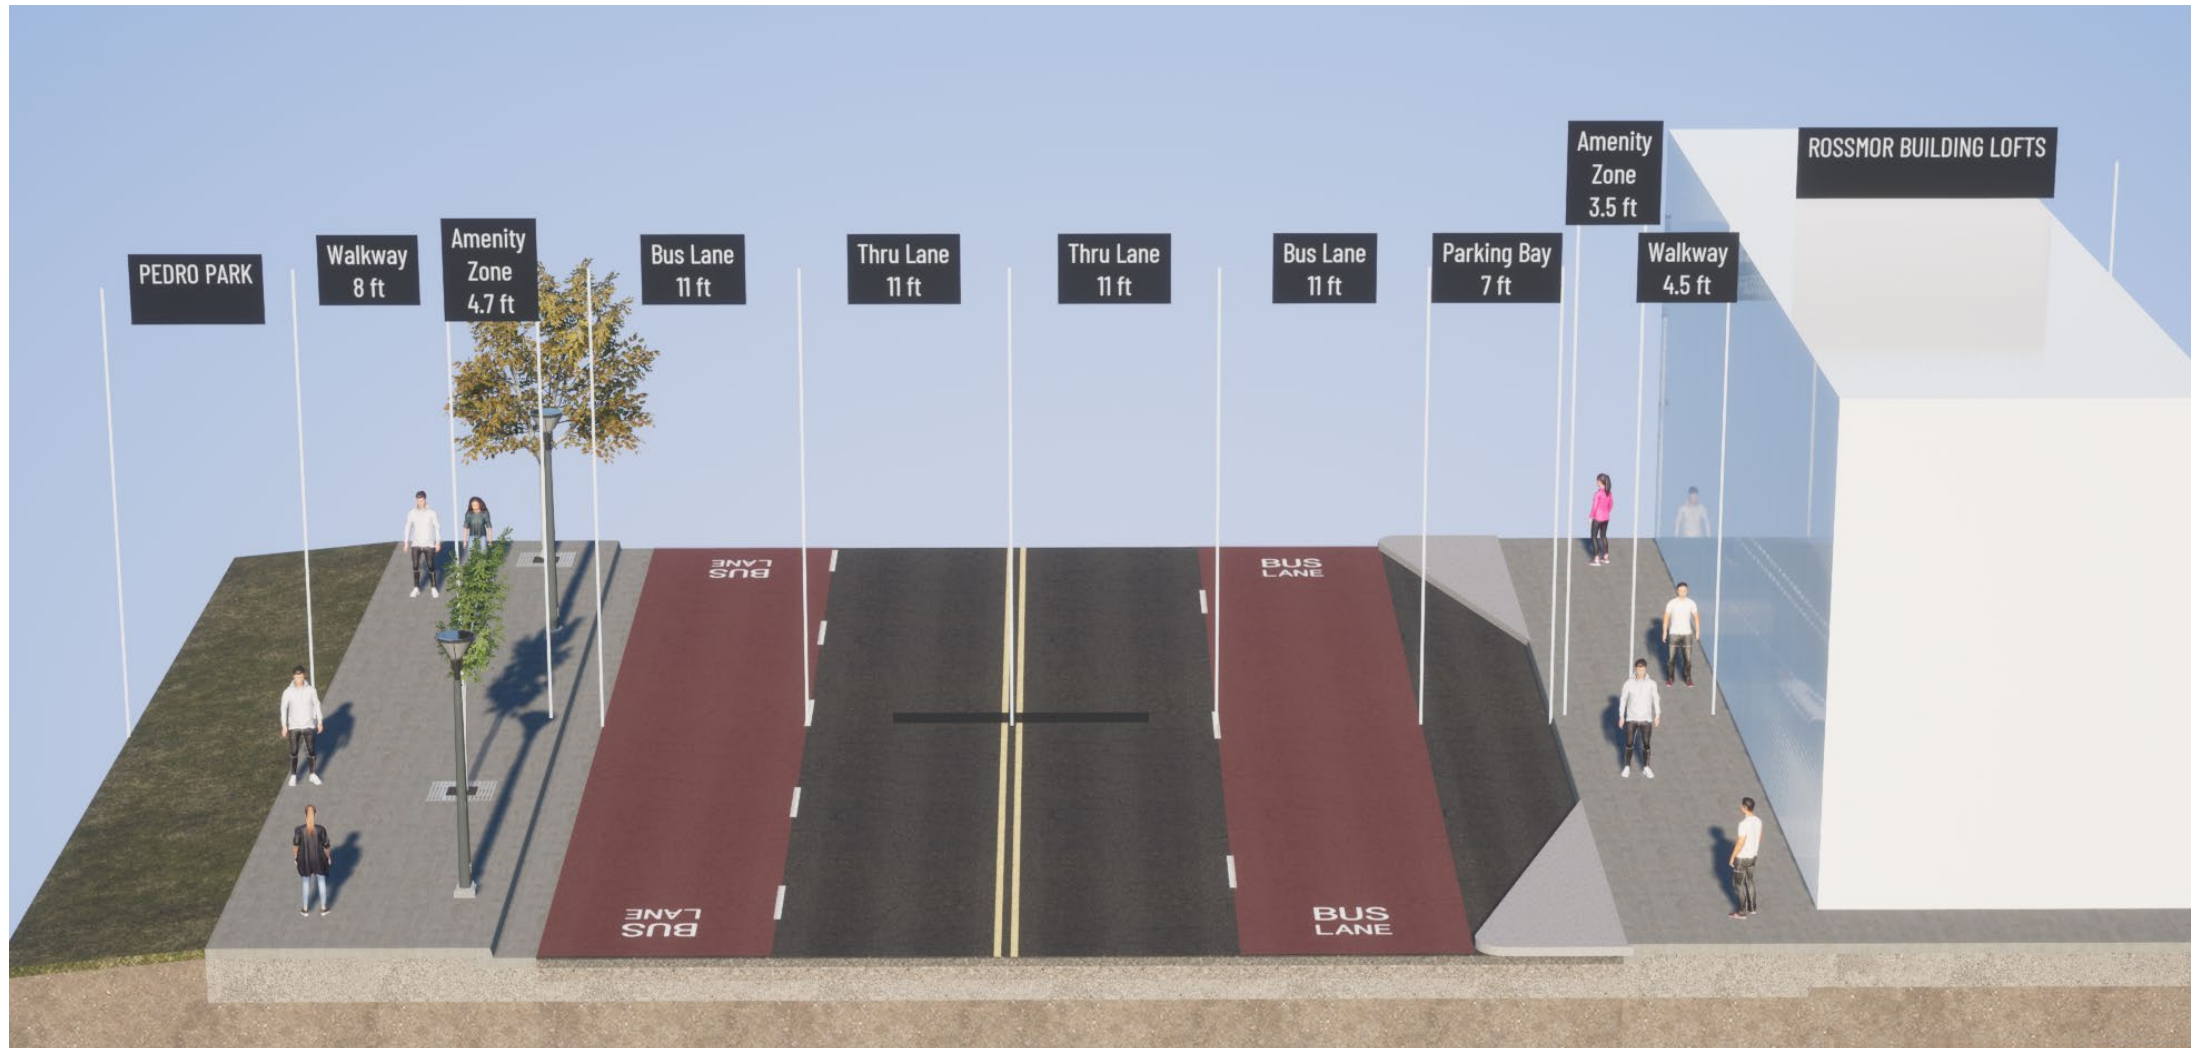



## Option A: 10<sup>th</sup> St to 11<sup>th</sup> St

