



04-05-2023	Ben Phillips			
04-14-2023	REVISION			
NO	DATE	DWN	CKD	REVISIONS




Disclaimer - This is a proposed traffic control device layout. It has not been prepared by a Professional Engineer and must be approved and accepted by the Road Authority. Safety Signs LLC does not assume any legal liability.

Forest Lake
Edgumbe ave st. paul



Stage 1A.	2505 Edgumbe Rd	St. Paul
SHEET NO.	1 of 2	SHEETS

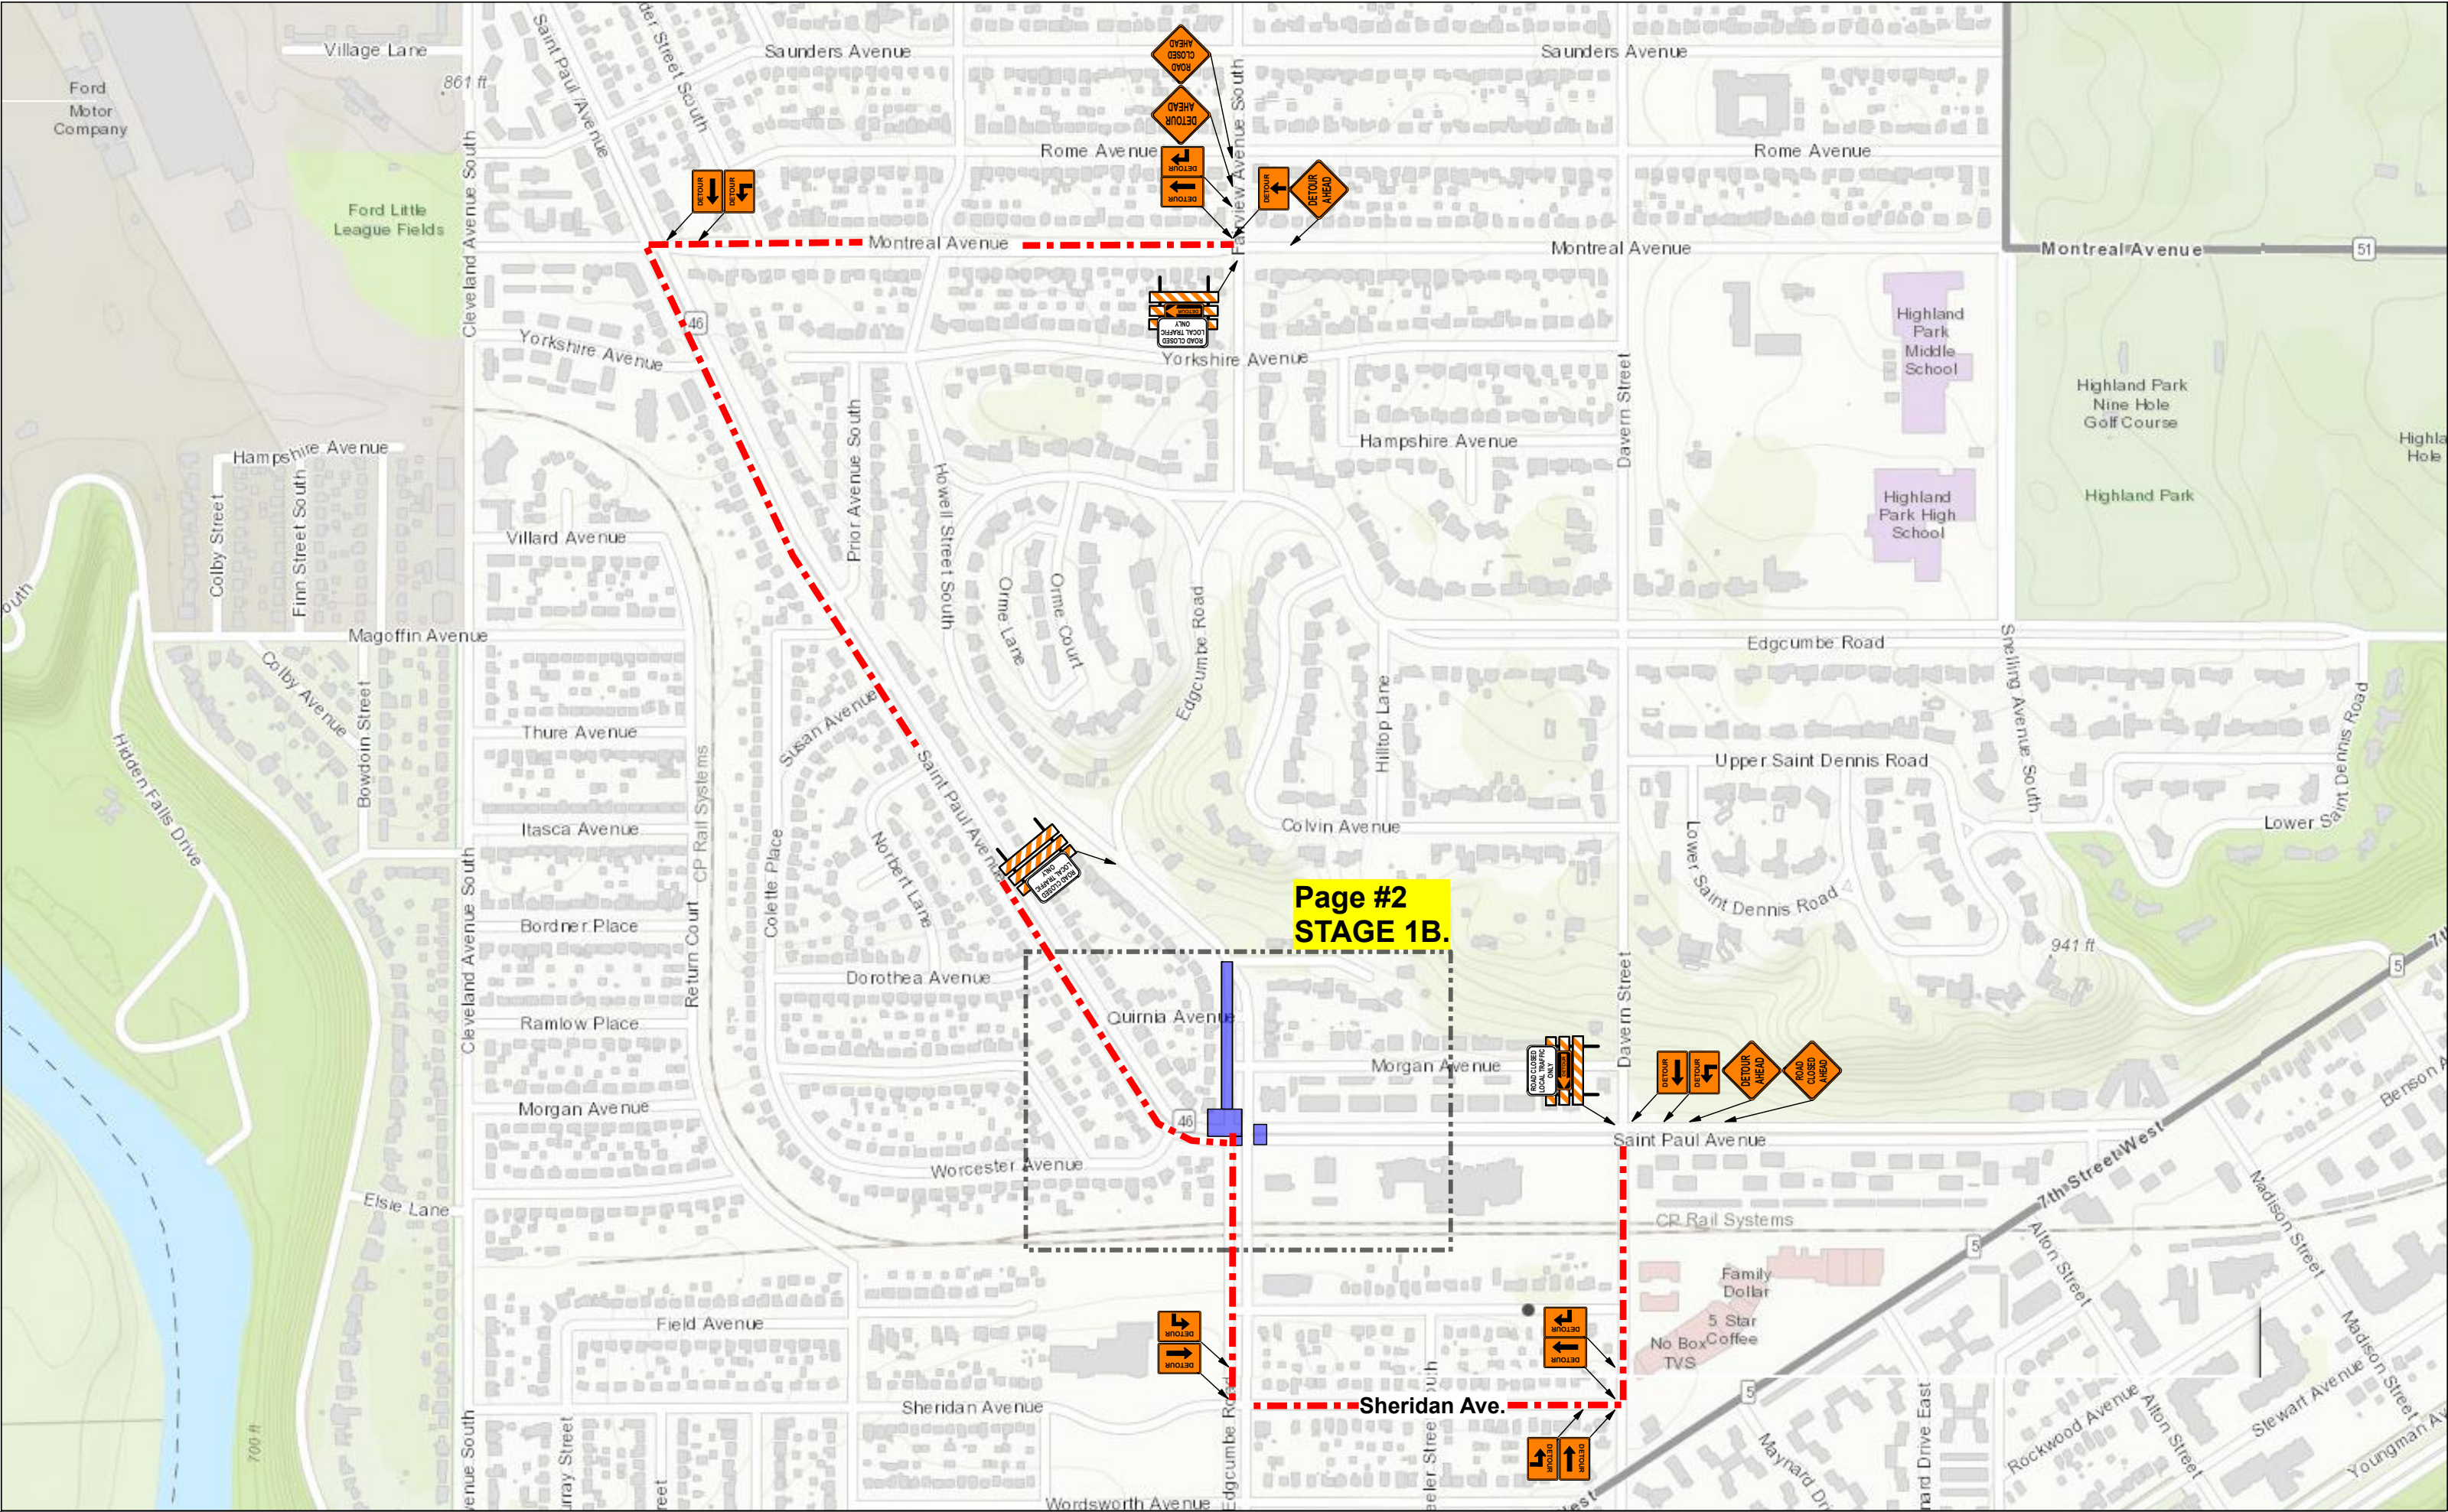

04-05-2023	Ben Phillips			
04-14-2023	REVISION			
NO	DATE	DWN	CKD	REVISIONS




Disclaimer - This is a proposed traffic control device layout. It has not been prepared by a Professional Engineer and must be approved and accepted by the Road Authority. Safety Signs LLC does not assume any legal liability.

Forest Lake
Edgumbe ave st. paul




Stage 1B.	2505 Edgumbe Rd	St. Paul
SHEET NO.	1 of 2	SHEETS

 

Forest Lake
Edgcumbe ave st. paul



Stage 1B.	2505 Edgcumbe Rd	St. Paul
SHEET NO.	2 of 2	SHEETS

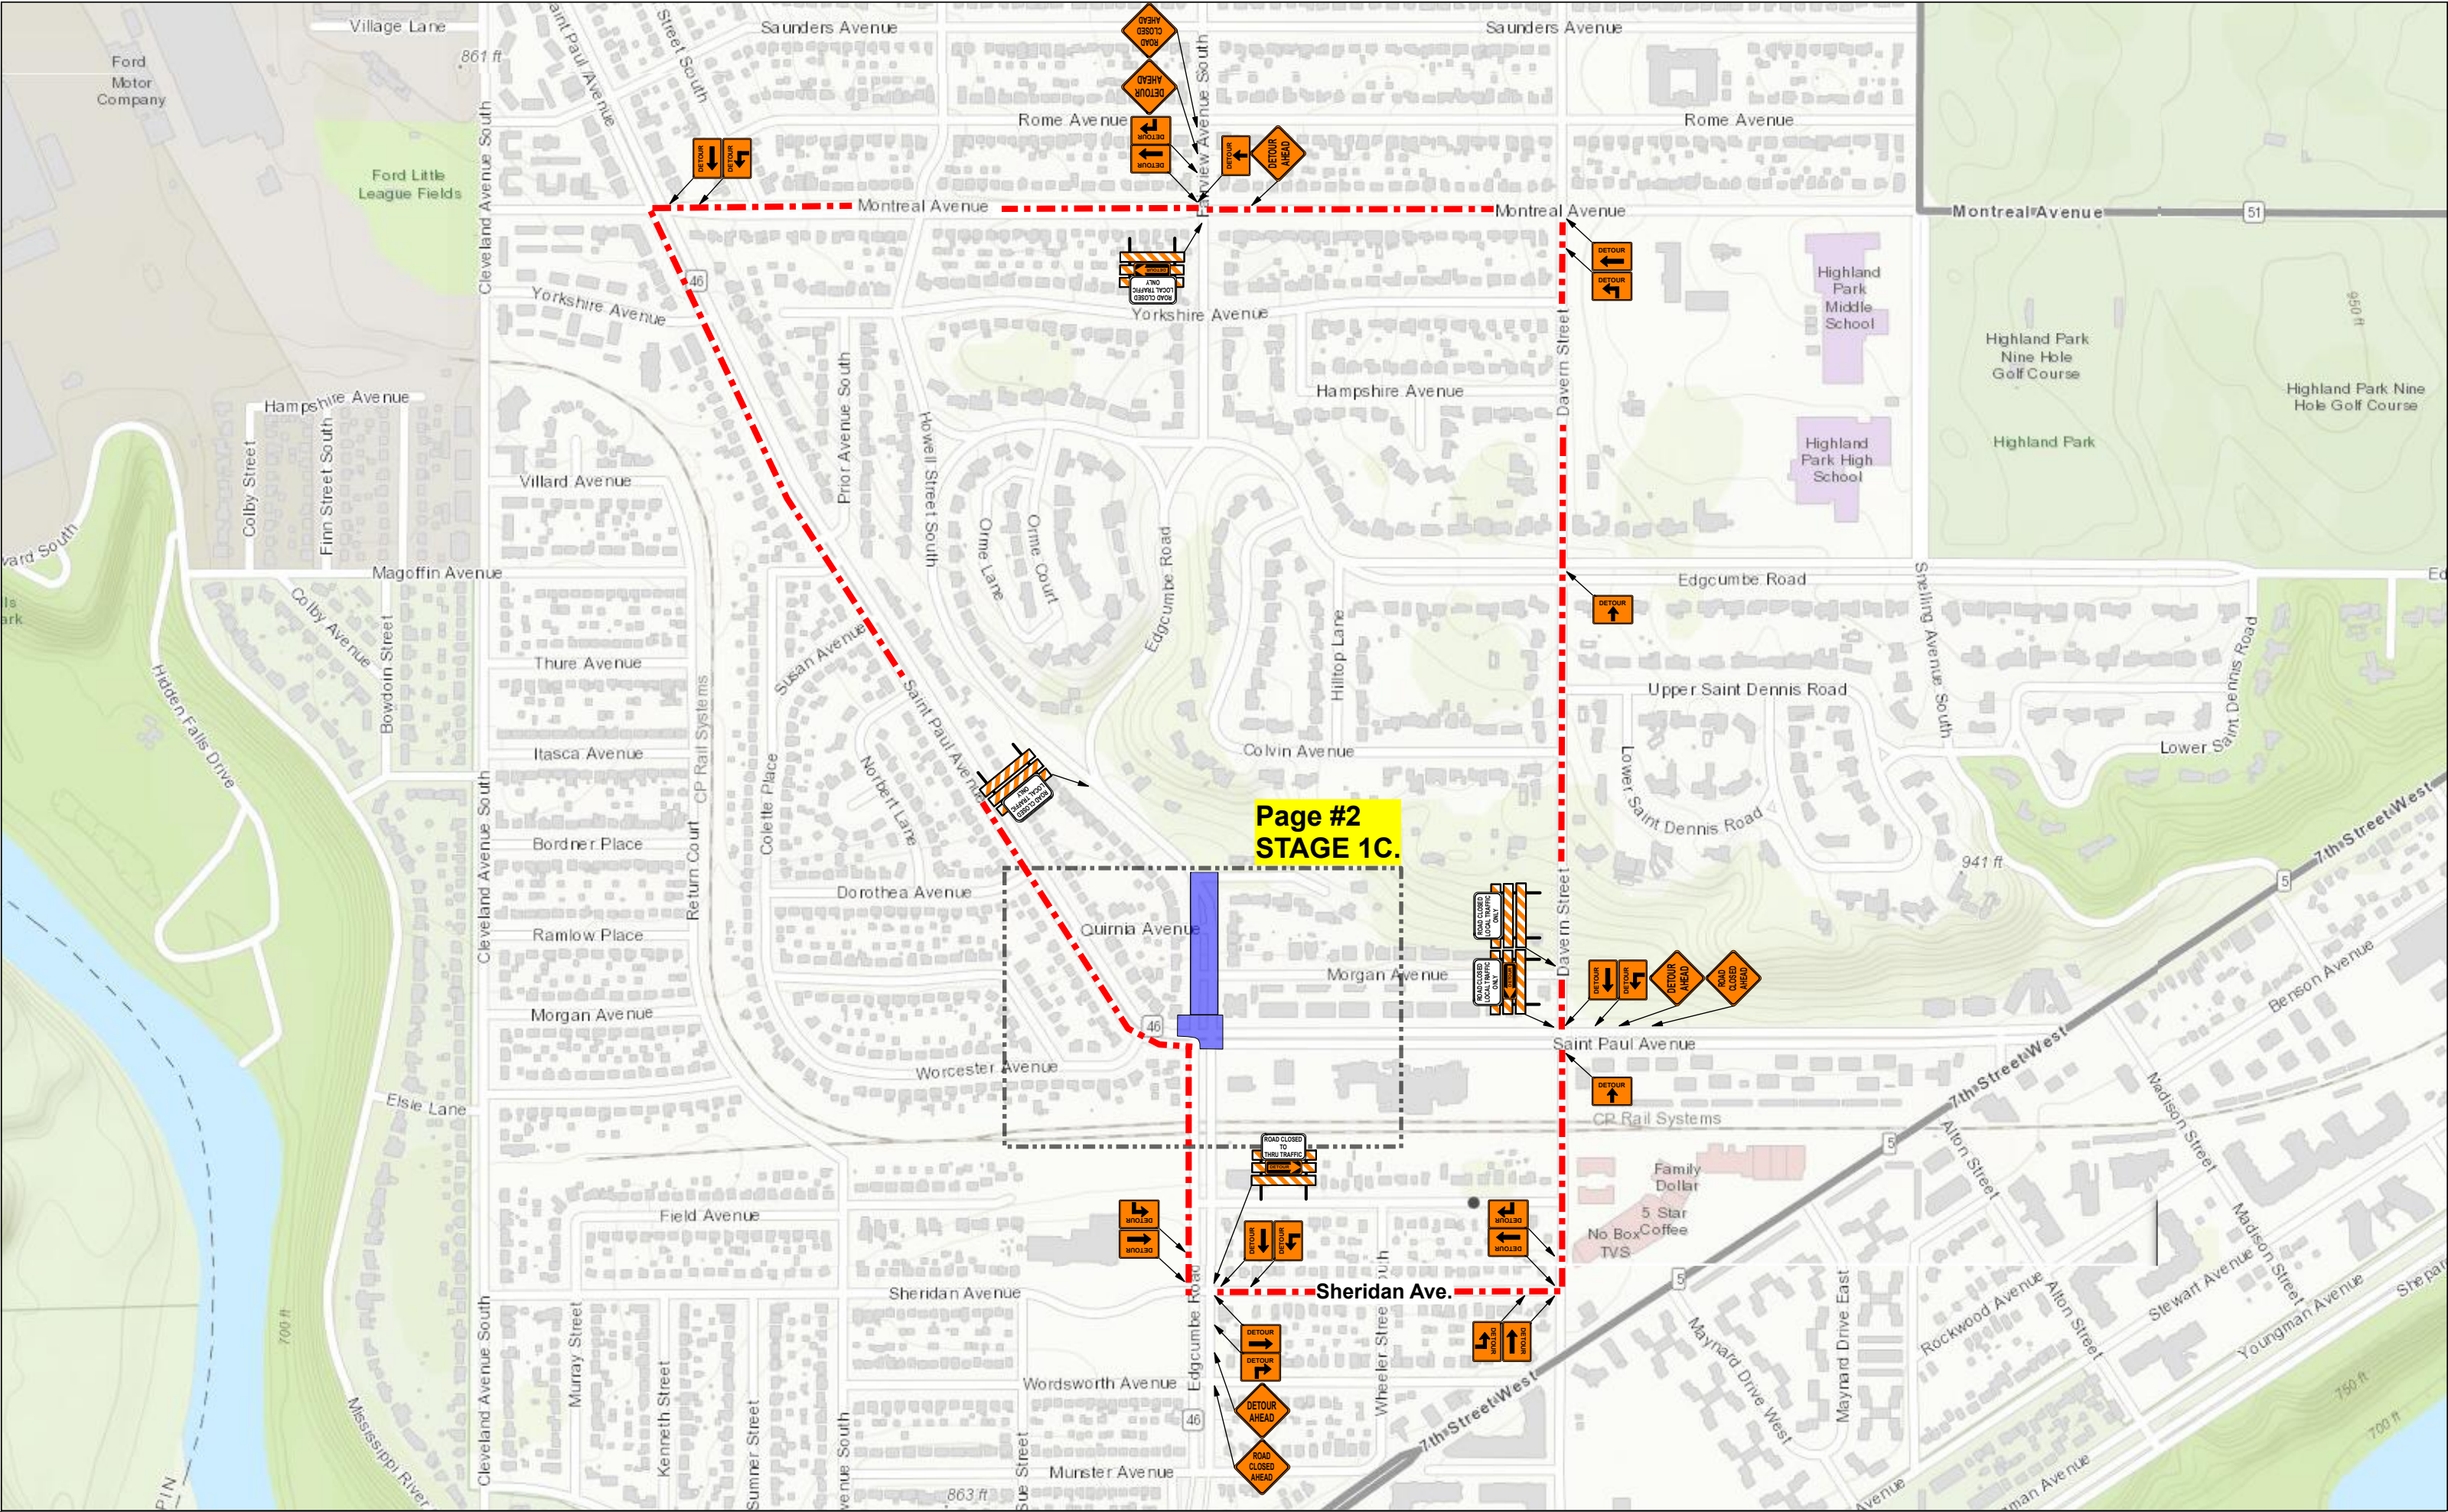

04-05-2023	Ben Phillips			
04-11-2023	REVISION			
04-14-2023	REVISION			
NO	DATE	DWN	CKD	REVISIONS




Disclaimer - This is a proposed traffic control device layout. It has not been prepared by a Professional Engineer and must be approved and accepted by the Road Authority. Safety Signs LLC does not assume any legal liability.

Forest Lake
Edgumbe ave st. paul



Stage 1C.	2505 Edgumbe Rd	St. Paul
SHEET NO.	1 of 2	SHEETS

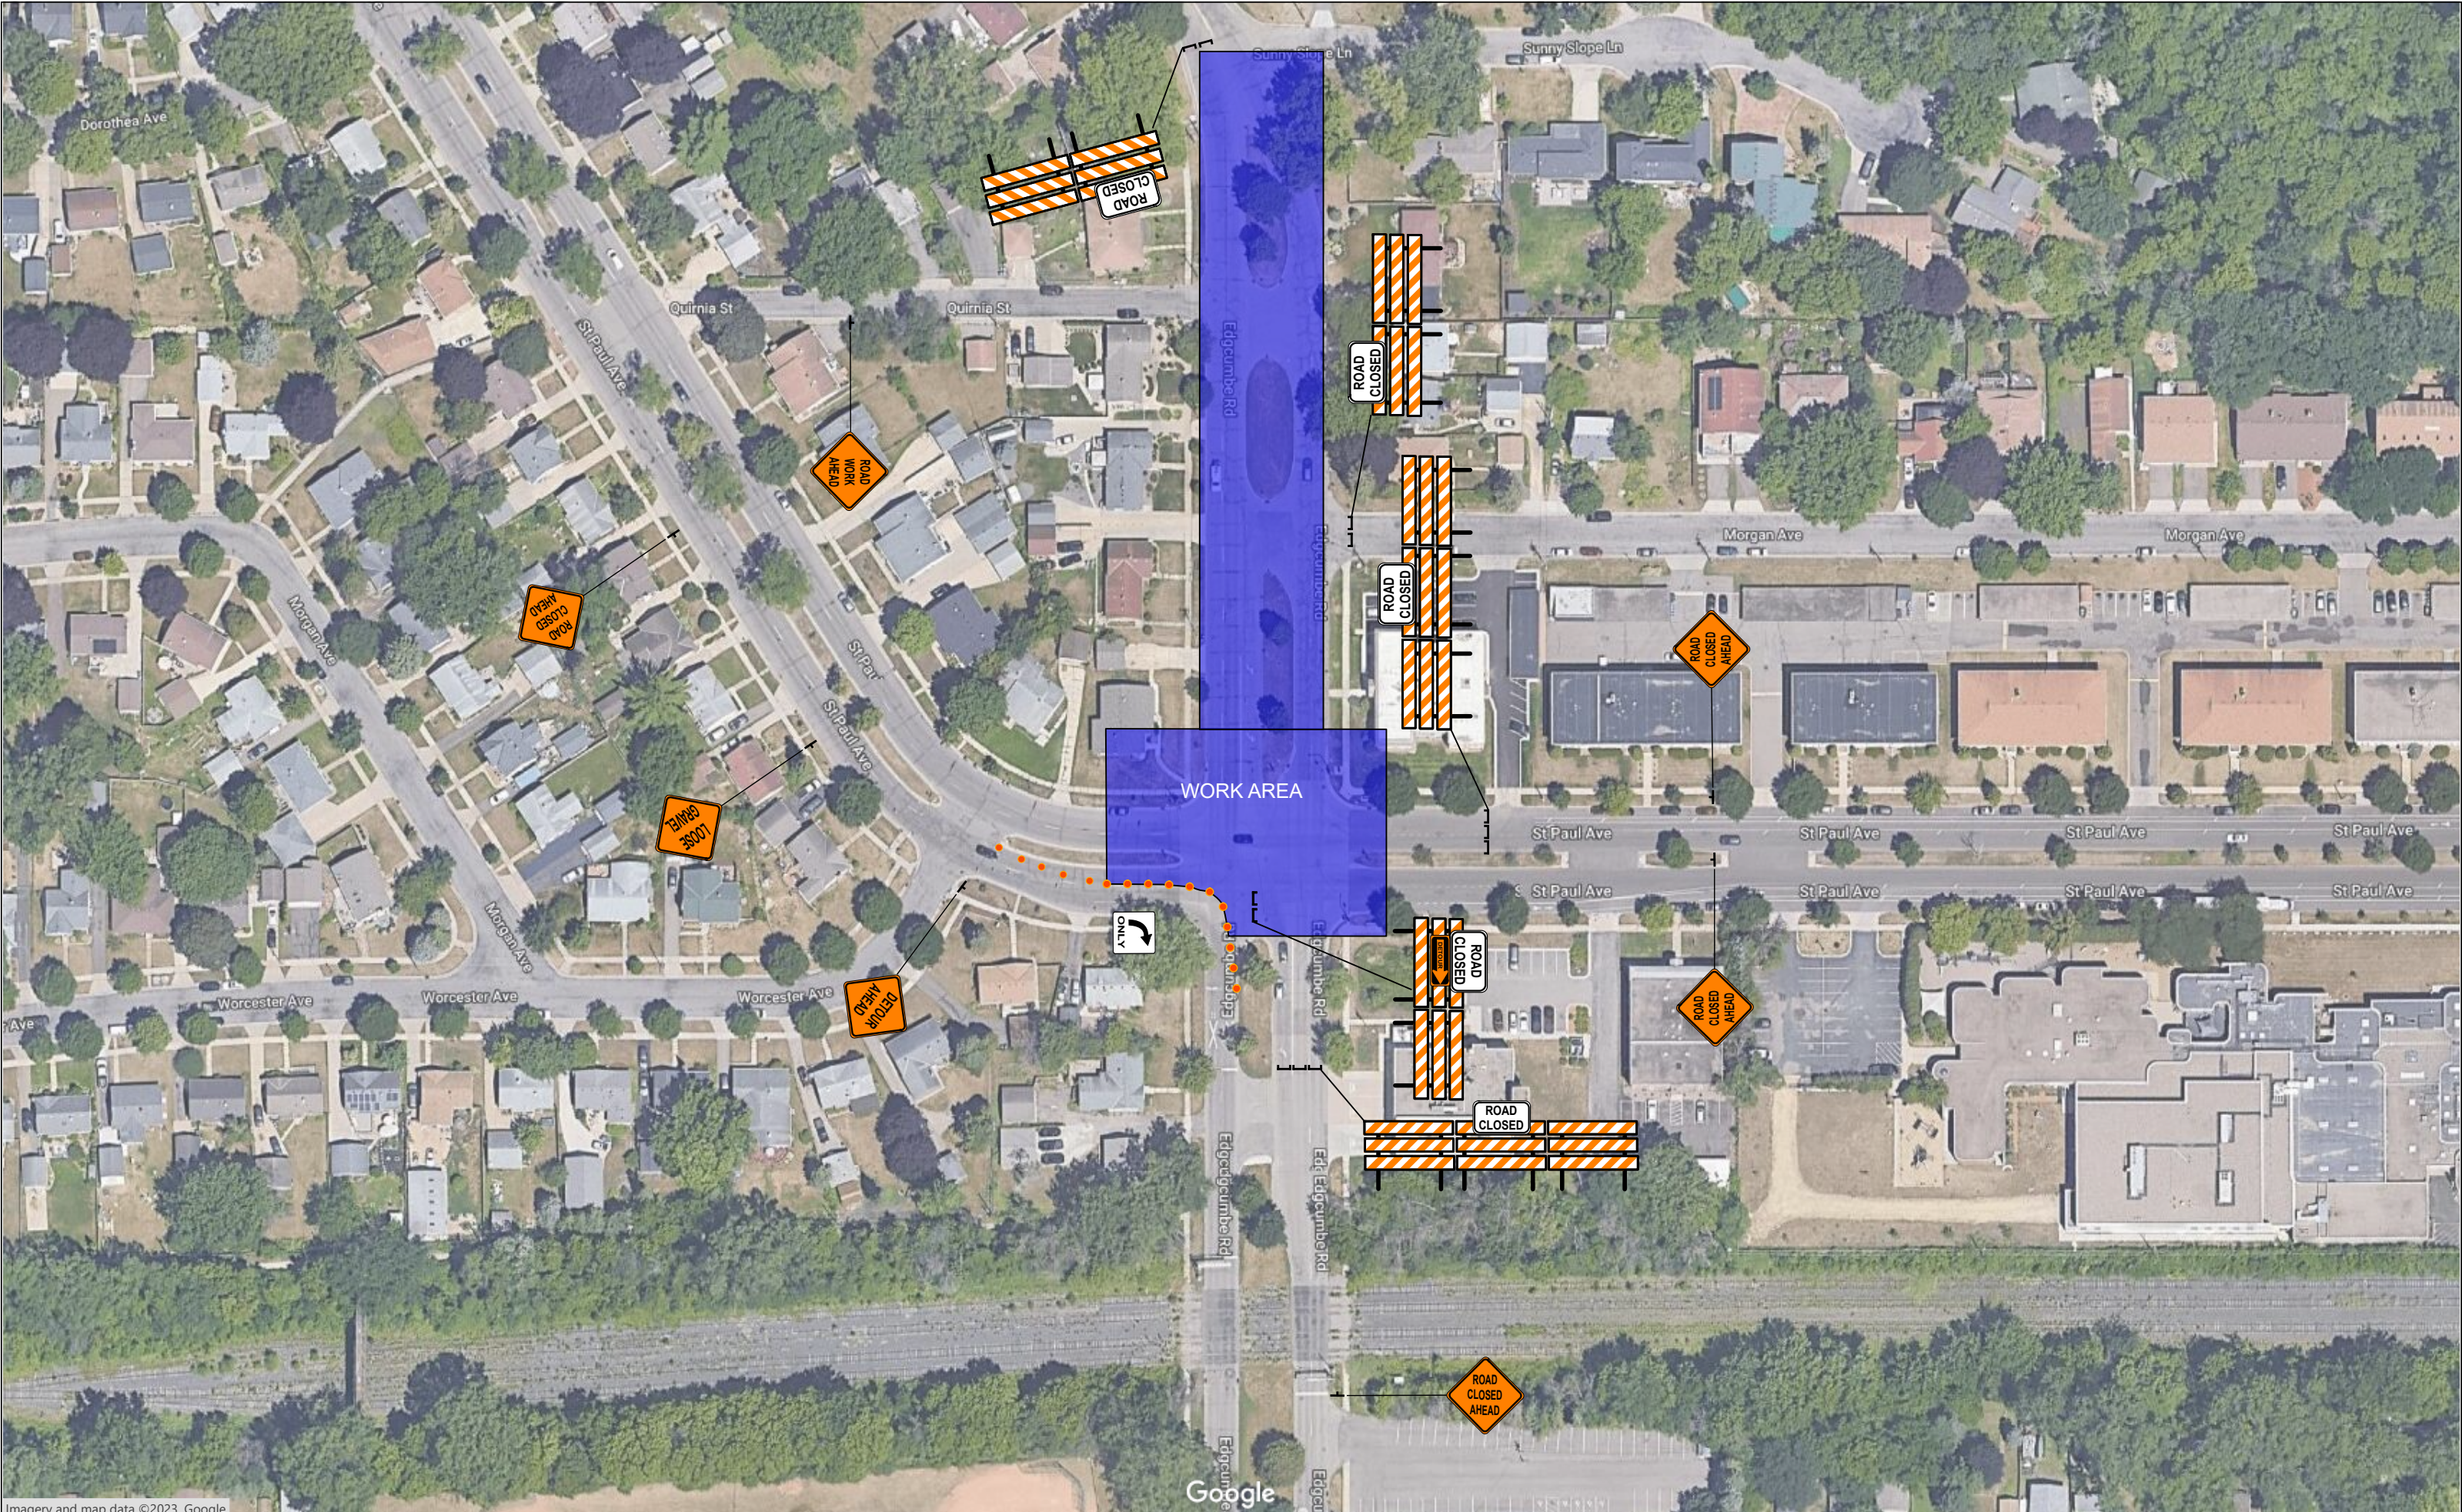

Imagery and map data ©2023, Google

04-05-2023	Ben Phillips			
04-14-2023	REVISION			
NO	DATE	DWN	CKD	REVISIONS



Disclaimer - This is a proposed traffic control device layout. It has not been prepared by a Professional Engineer and must be approved and accepted by the Road Authority. Safety Signs LLC does not assume any legal liability.

Forest Lake
Edgumbe ave st. paul



Stage 1C.	2505 Edgumbe Rd	St. Paul
SHEET NO.	2 of 2	SHEETS