



TRAFFIC CONTROL DEVICES & SYMBOLS LEGEND

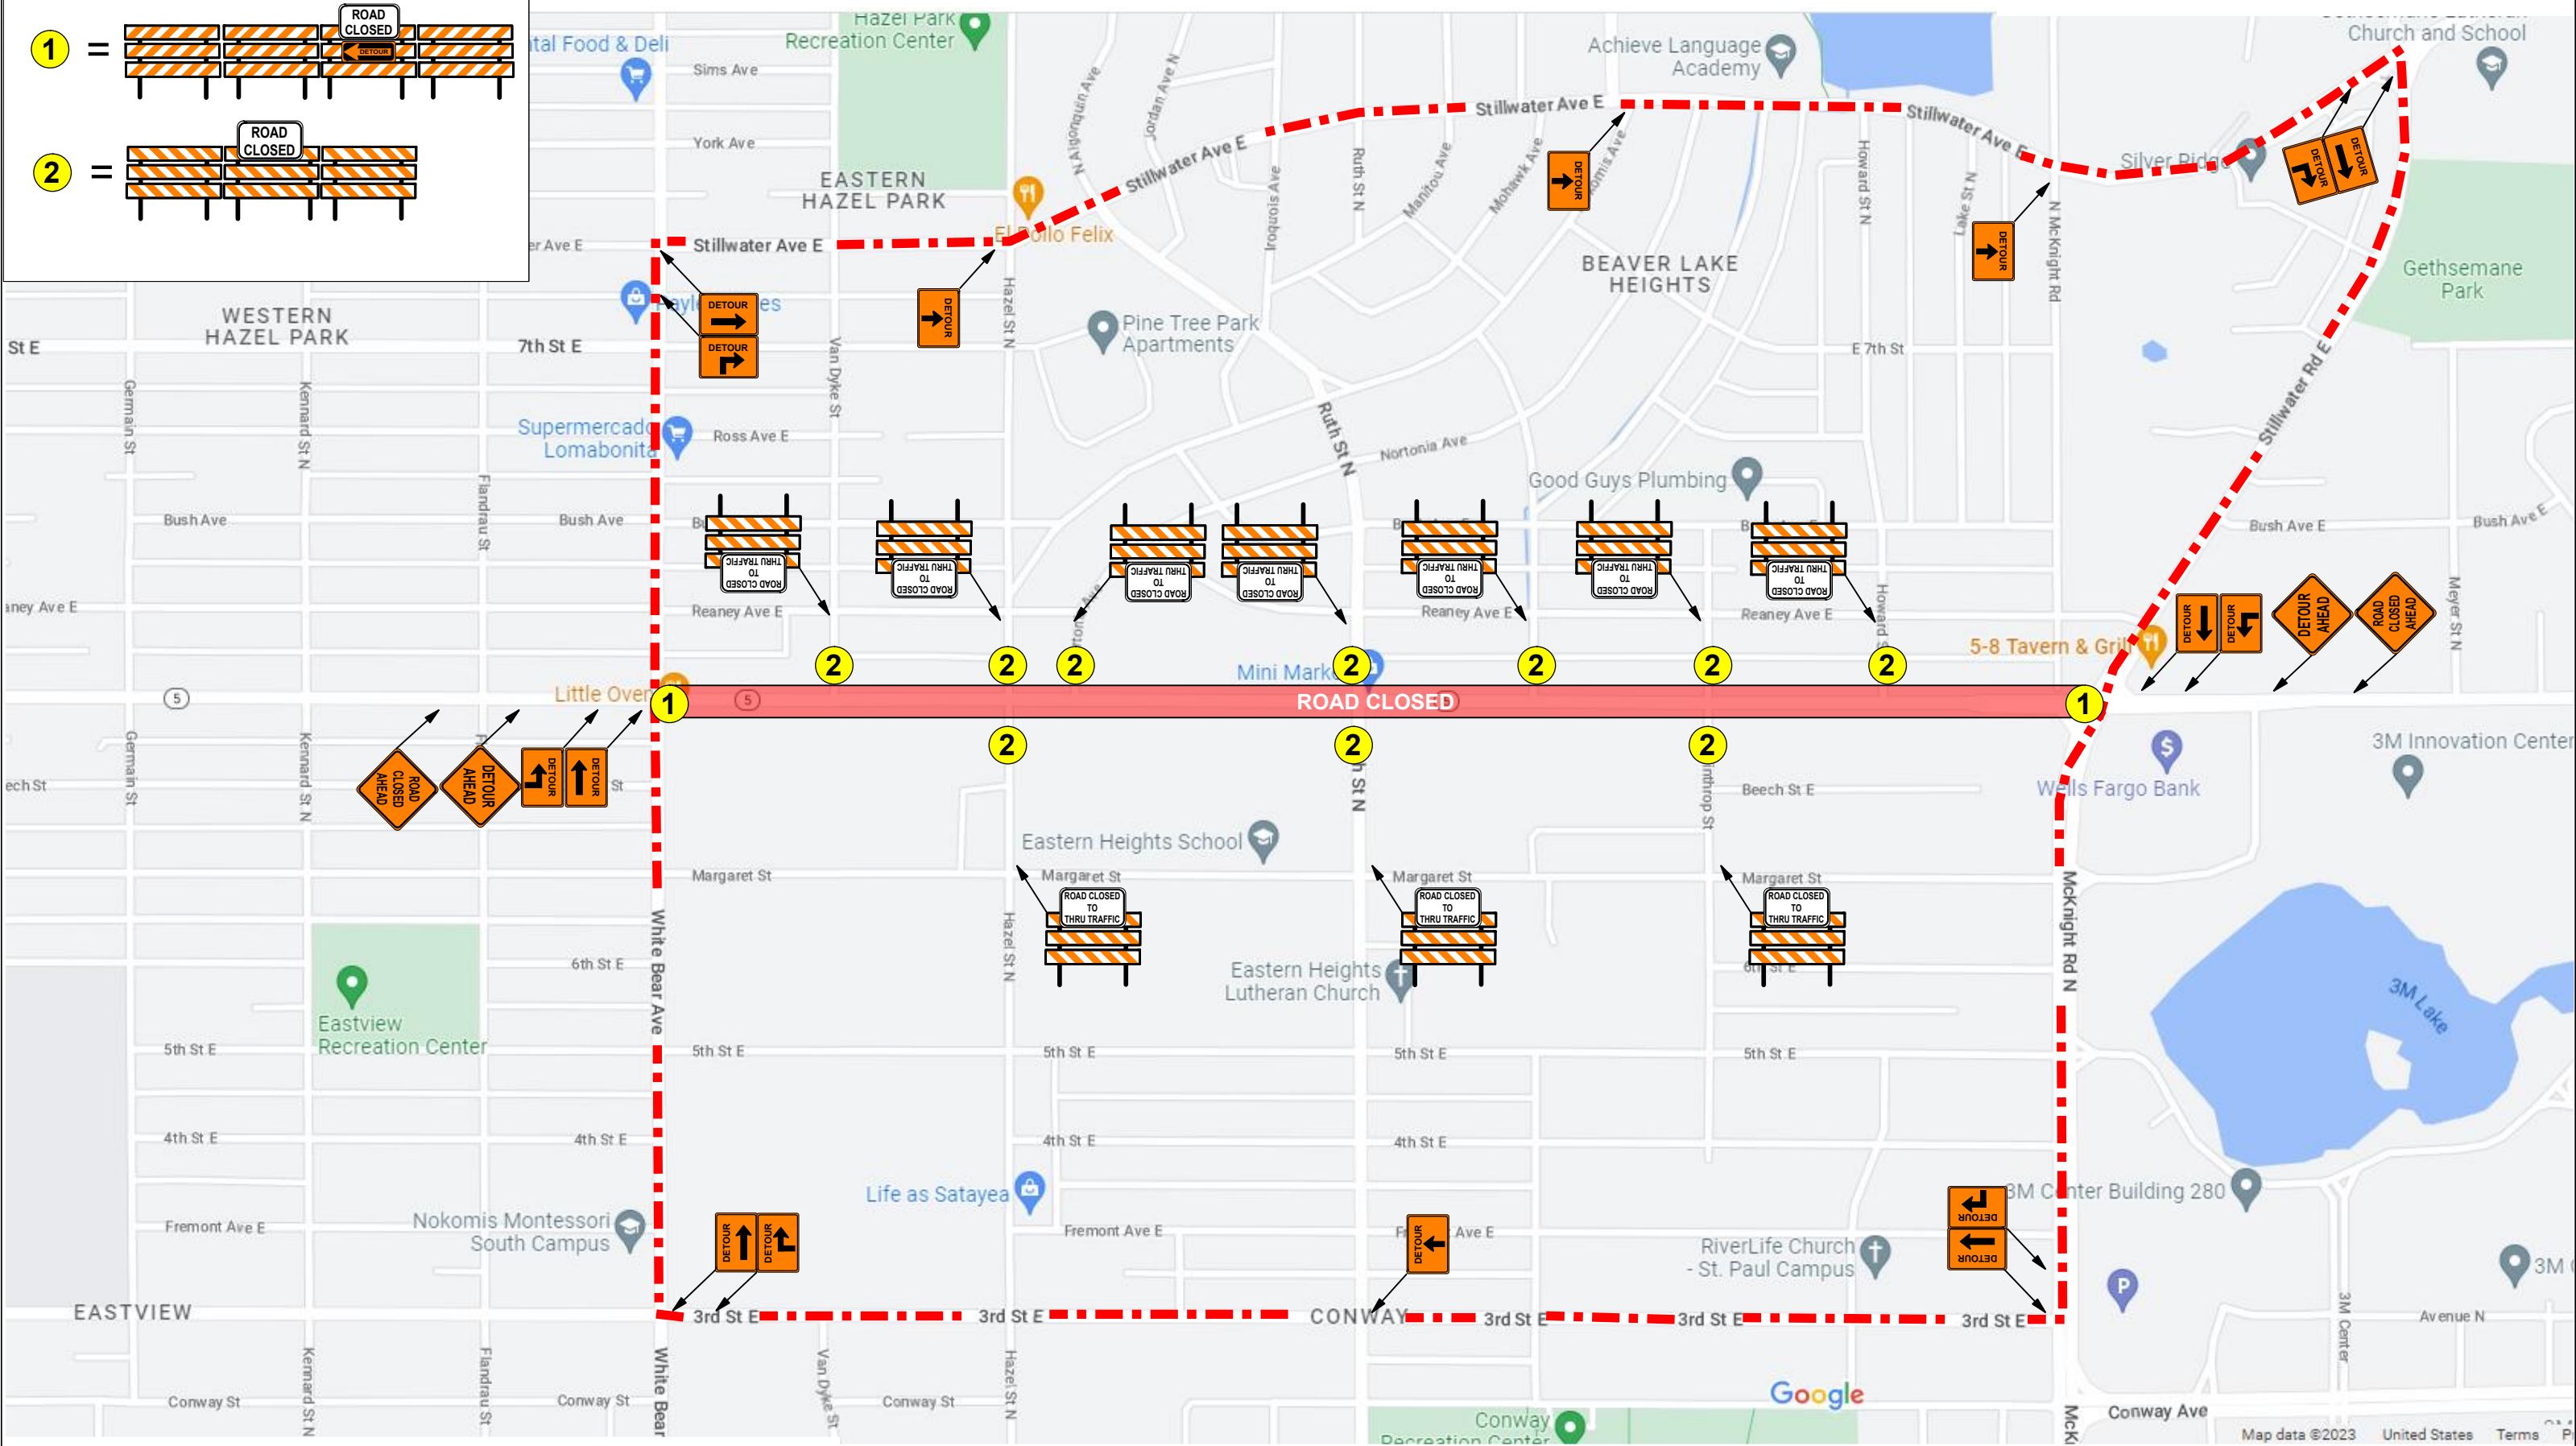

03-24-2023	Ben Phillips			
NO	DATE	DWN	CKD	REVISIONS

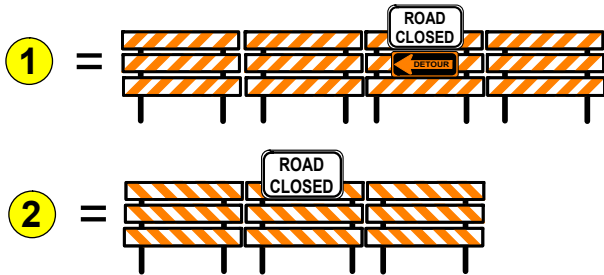



Disclaimer - This is a proposed traffic control device layout. It has not been prepared by a Professional Engineer and must be approved and accepted by the Road Authority. Safety Signs LLC does not assume any legal liability.

SGP
Citywide Sewer Repairs 2022



White Bear Ave. to McKnight. St. Paul
SHEET NO. 1 of 2 SHEETS

TRAFFIC CONTROL DEVICES & SYMBOLS LEGEND

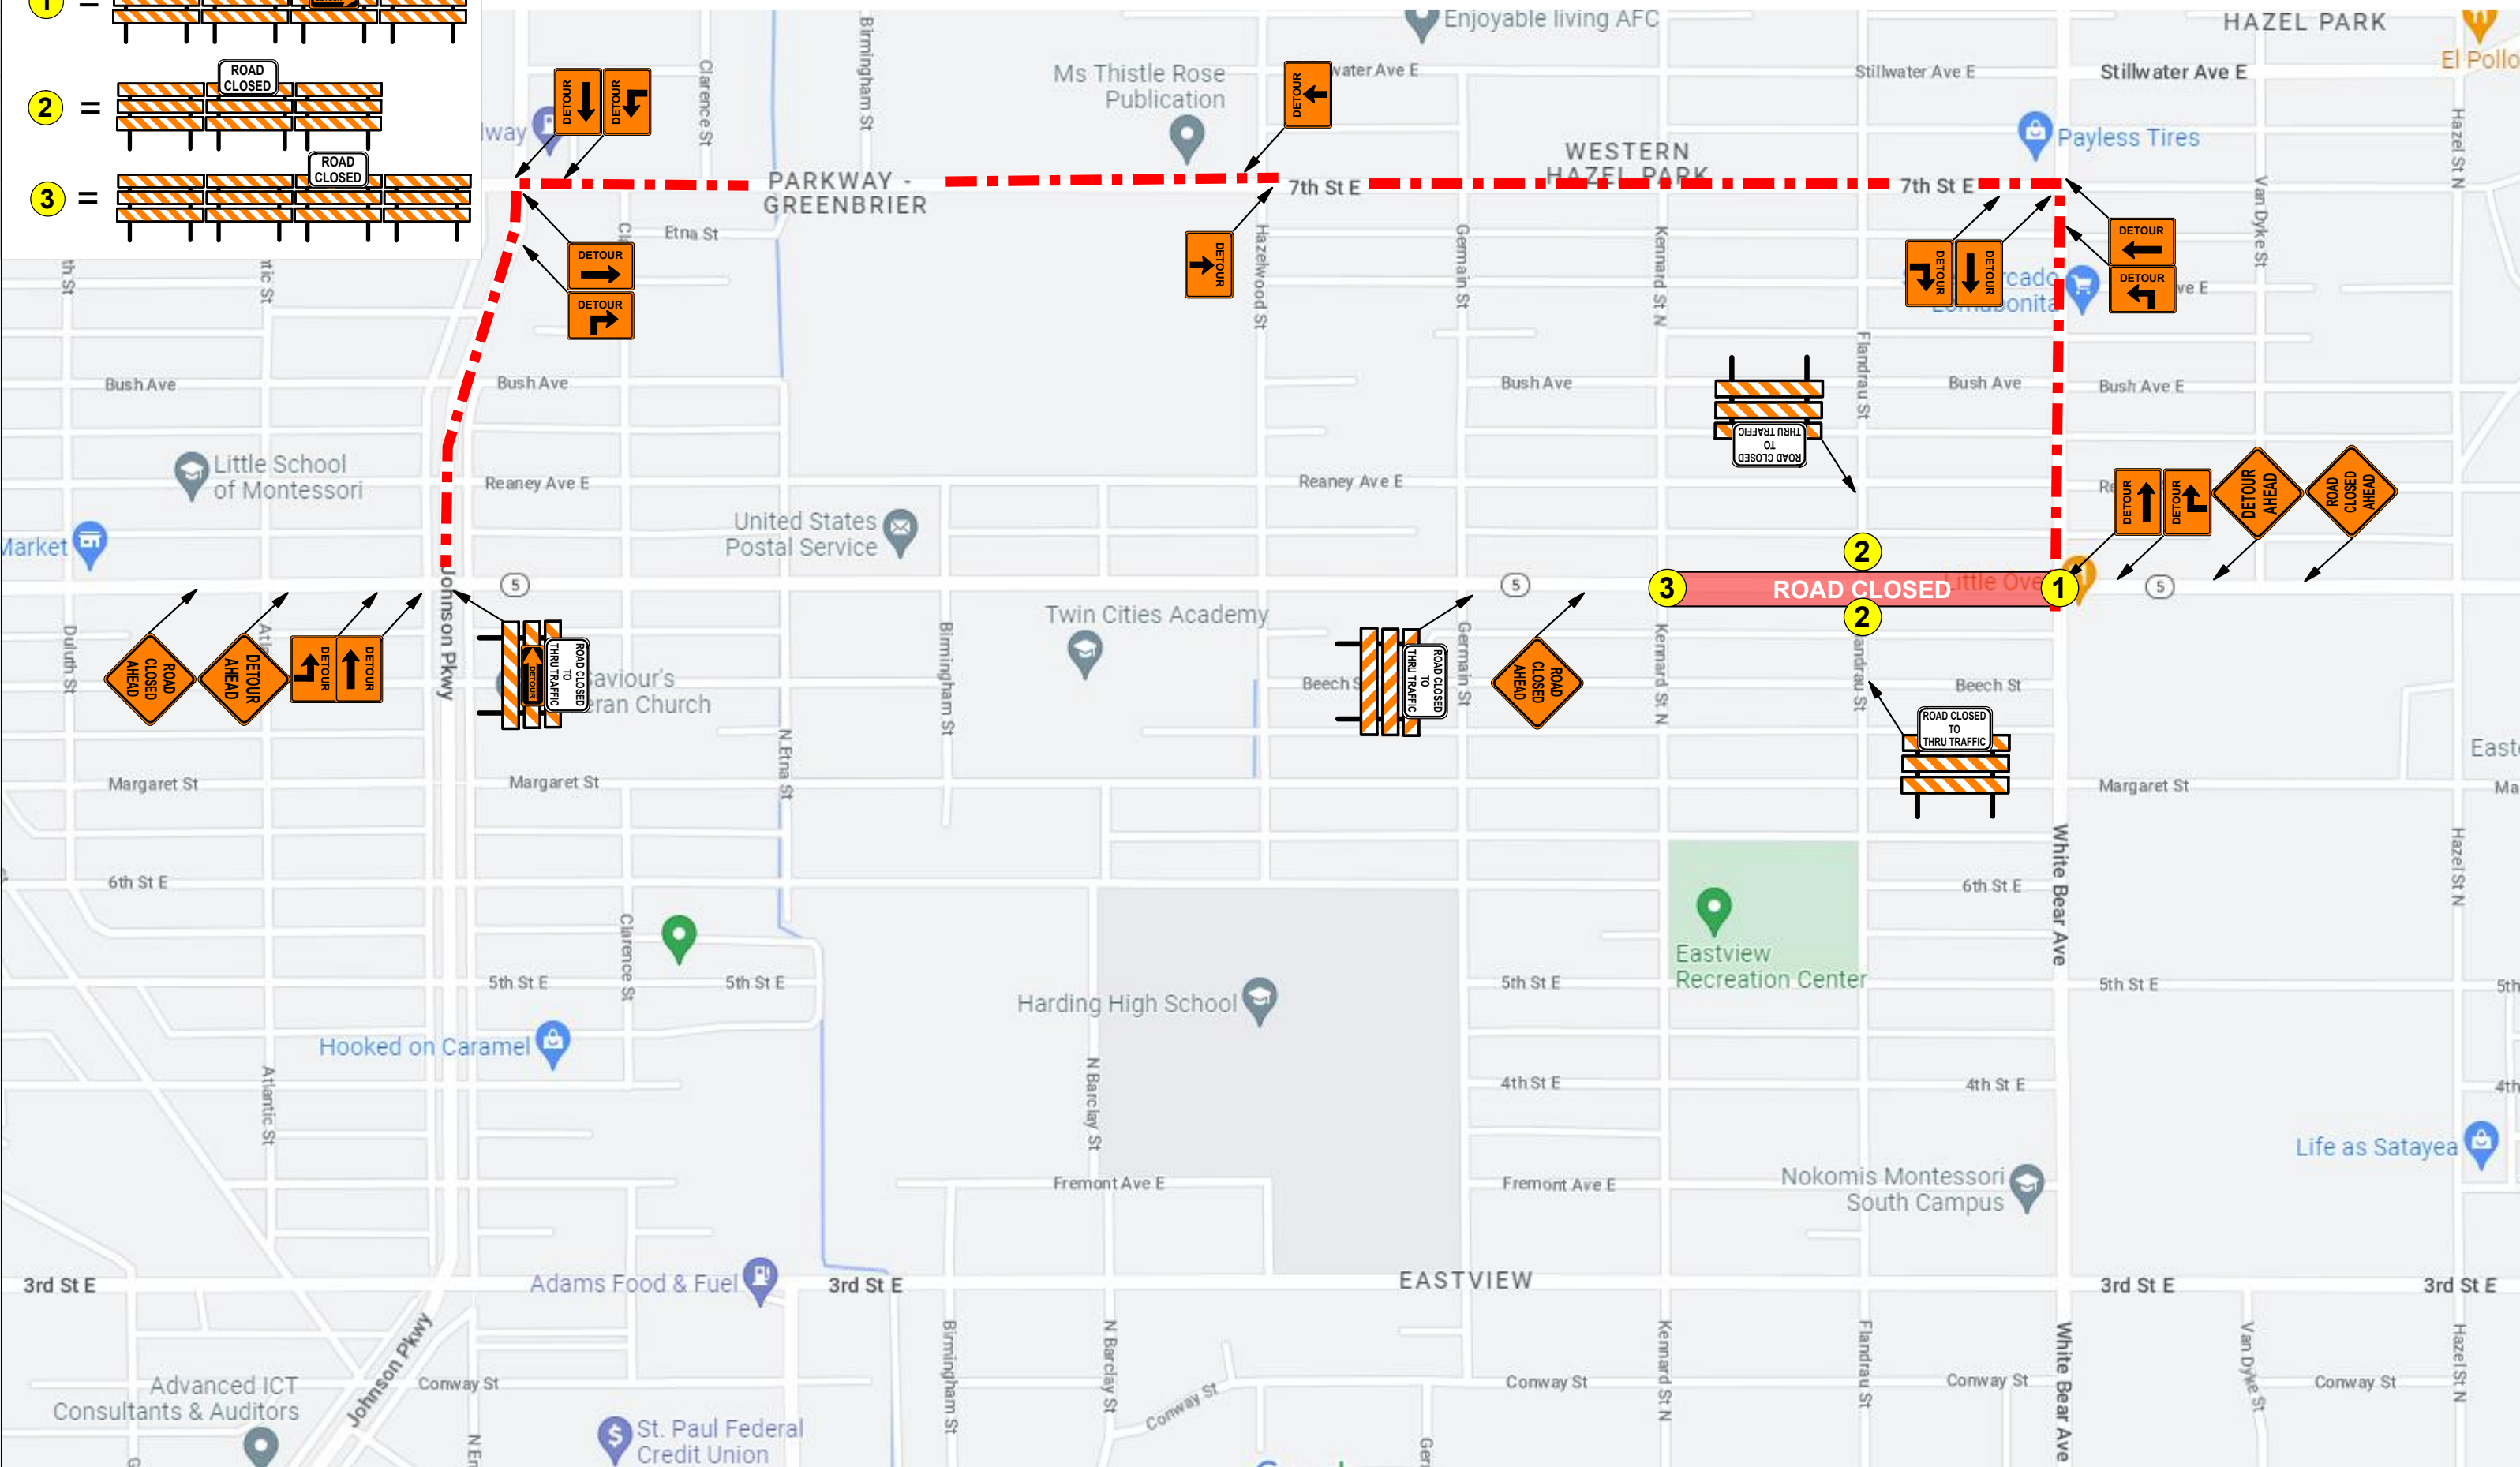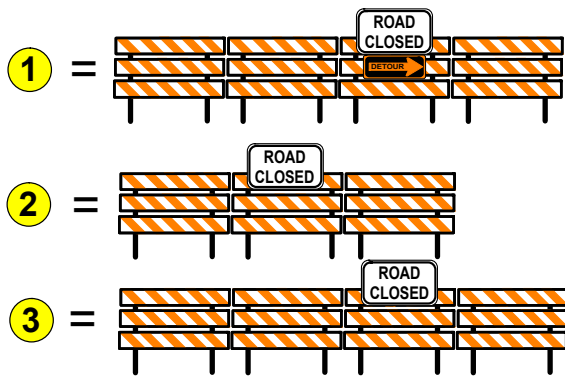

03-24-2023	Ben Phillips			
03-28-2023	revision			
NO	DATE	DWN	CKD	REVISIONS



Disclaimer - This is a proposed traffic control device layout. It has not been prepared by a Professional Engineer and must be approved and accepted by the Road Authority. Safety Signs LLC does not assume any legal liability.

SGP
Citywide Sewer Repairs 2022



Kennard St. to White Bear Ave. St. Paul
SHEET NO. 2 of 2 SHEETS