


# Proposed Improvements LAKESIDE PAVILION VISION PLAN

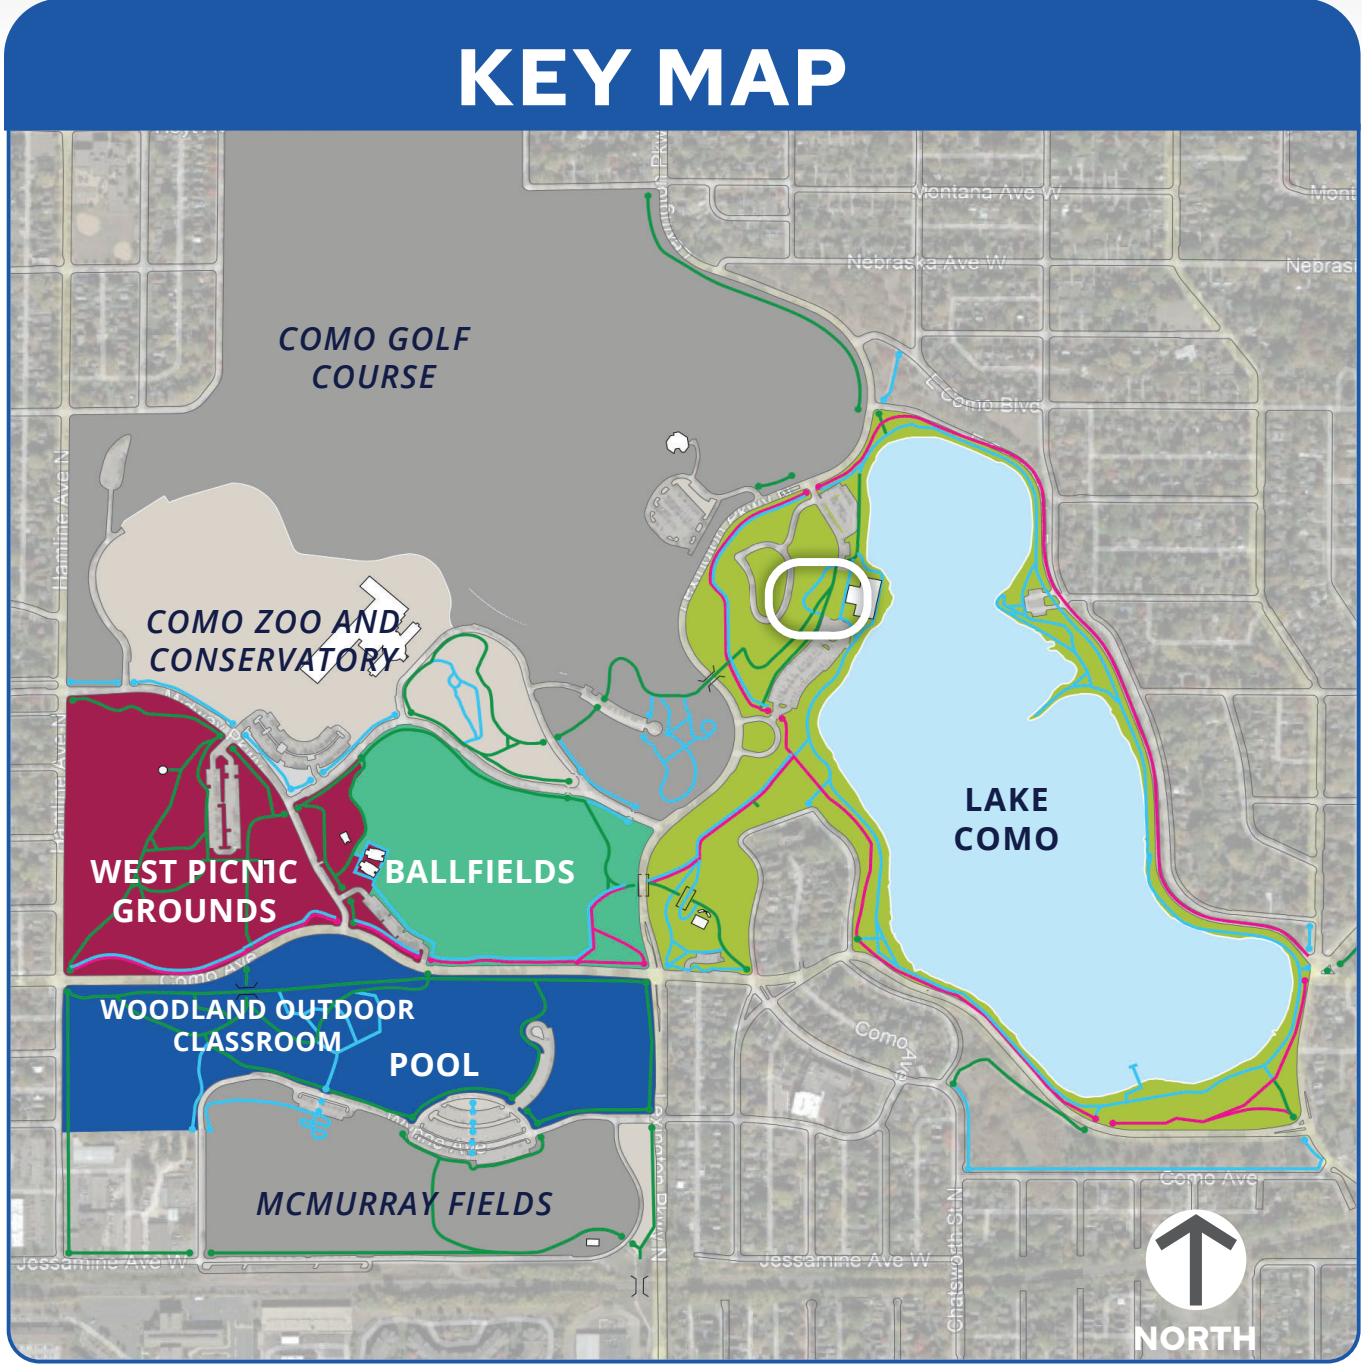

**VISION PLAN GOALS**

In the spring of 2023, Parks and Recreation worked with a consultant to prepare a vision to upgrade the Lakeside Pavilion. All plans and renderings are conceptual, but from this process, the following goals were realized:

1. Renovate and relocate bathrooms for accessibility
2. Maximize all space for public use
3. Add vendors and services for year round use
4. Appropriately size spaces to meet community needs
5. Maintain the historic quality of this landmark building and upgrade overall aesthetics
6. Promote community events and connection to the lake
7. Direct amplified sound toward natural sound breaks




**Project Goal:** Create a vision for the Como Lakeside Pavilion to upgrade the public facility to better accommodate public use and operations

**Next steps:** Seek feedback, identify priority improvements, identify and apply for funding sources through inclusion in the Como Long Range Plan



Conceptual rendering of the Renovated Como Lakeside Pavilion

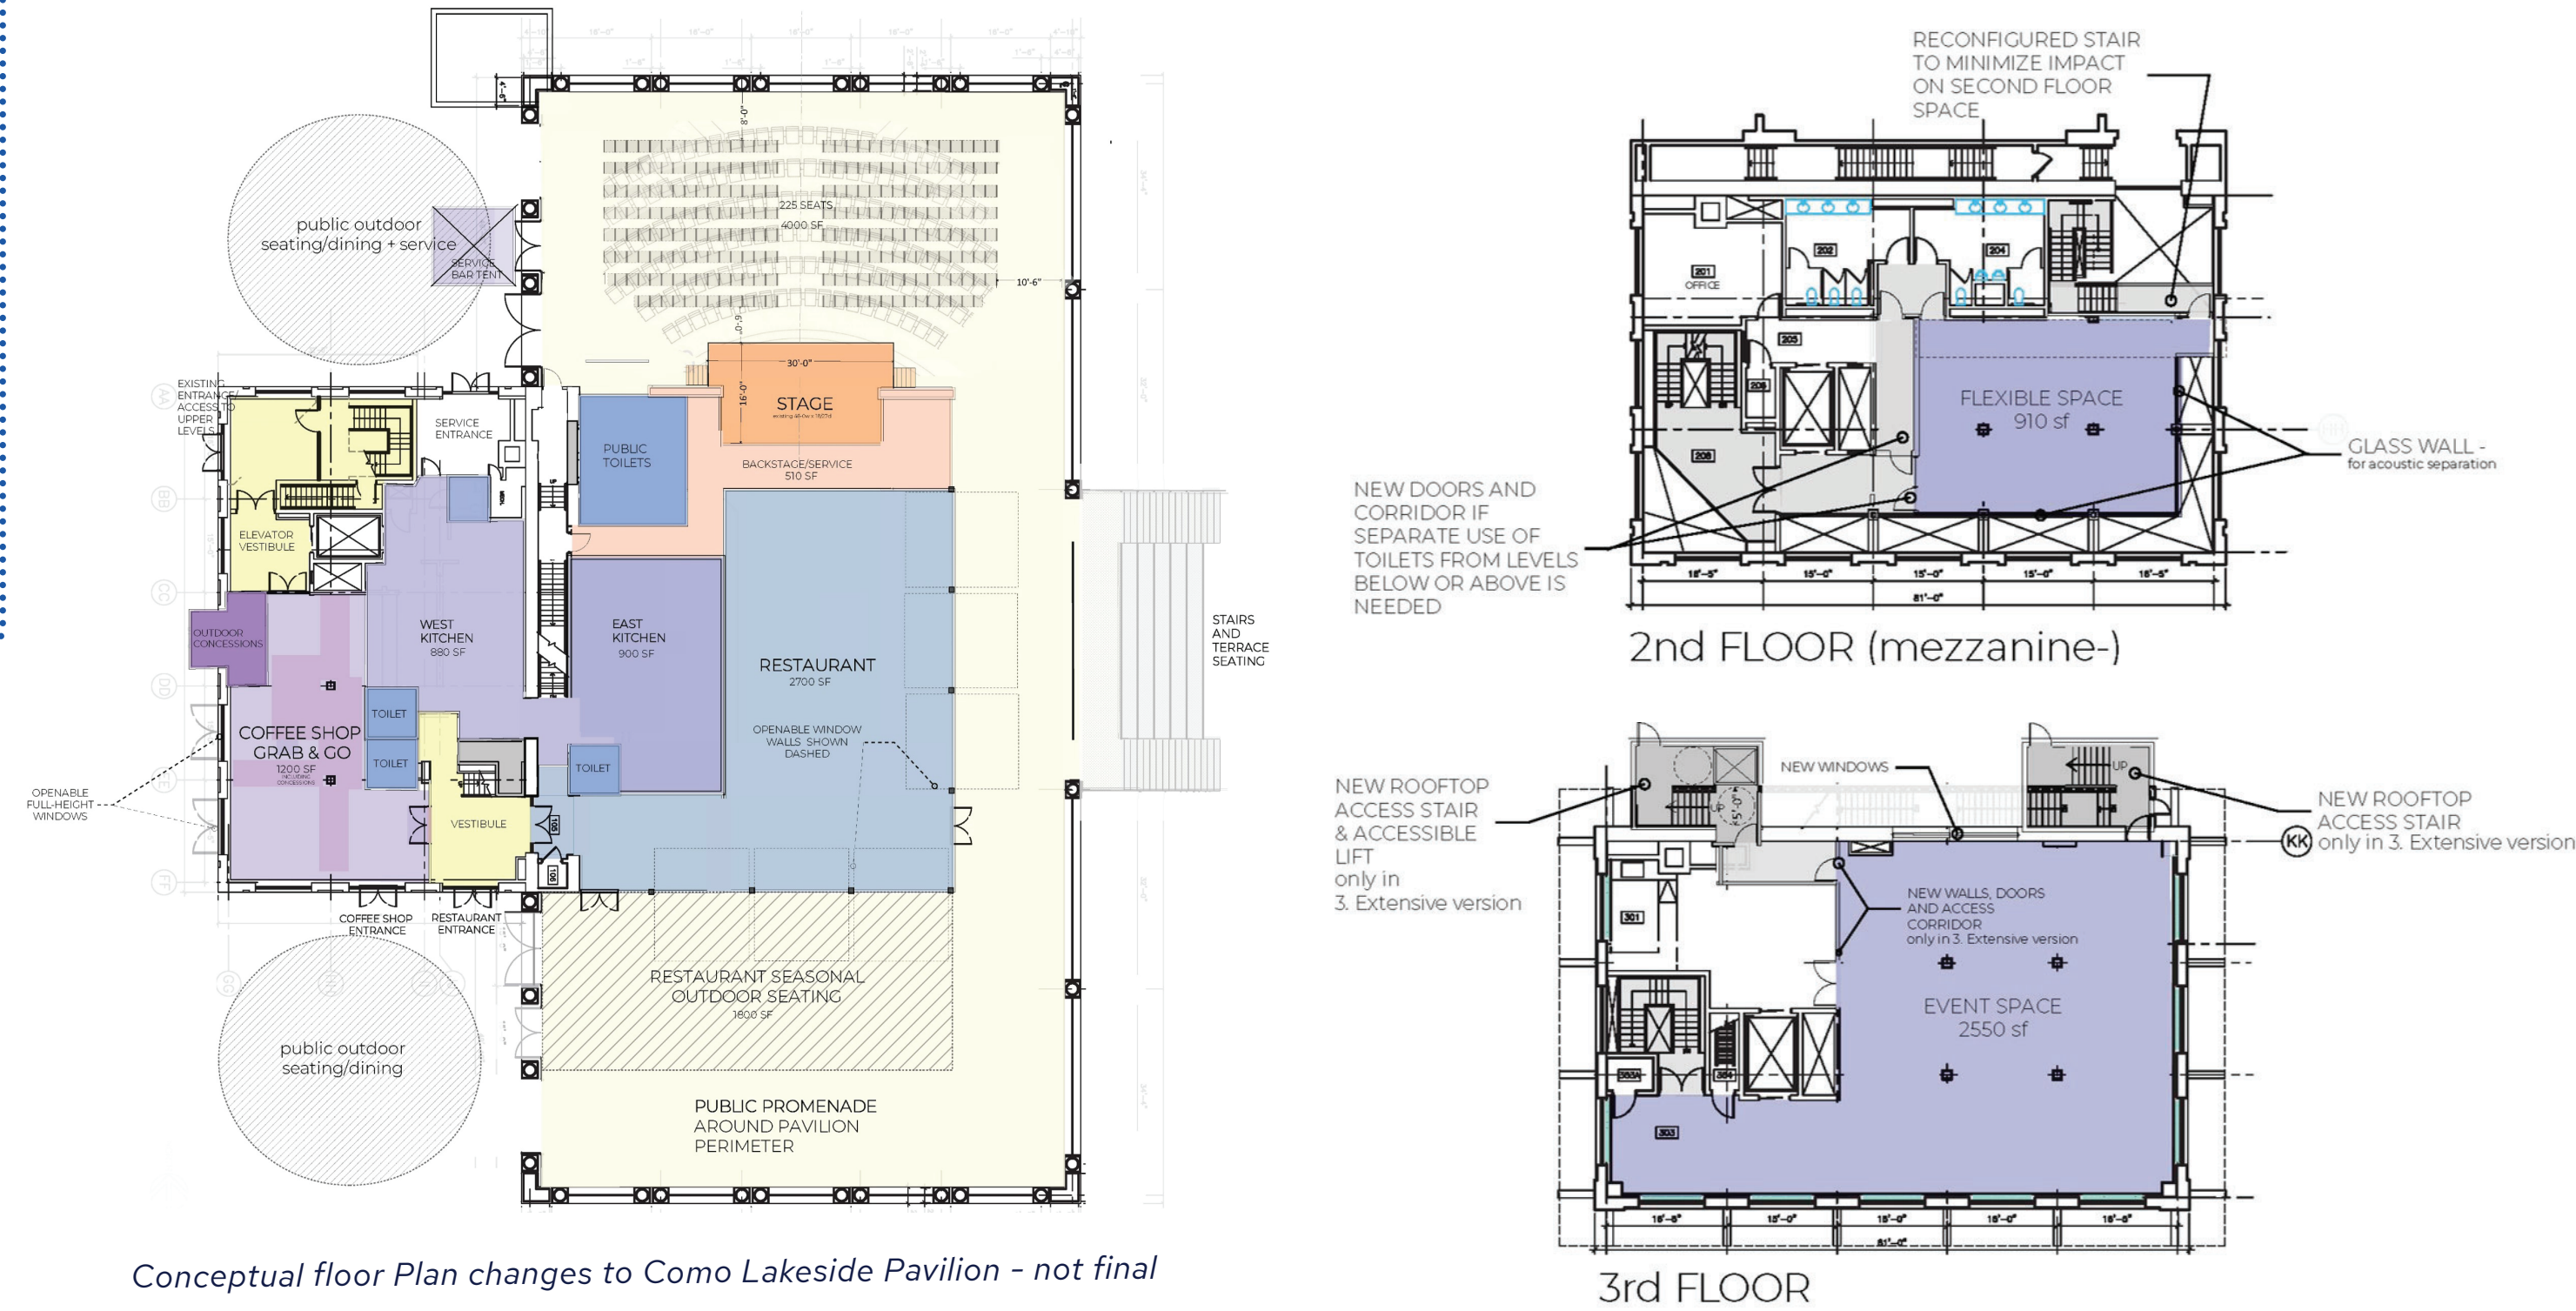

Conceptual floor Plan changes to Como Lakeside Pavilion - not final



Conceptual elevation of the East side of the Como Lakeside Pavilion



Conceptual section elevation of the South side of the Como Lakeside Pavilion