


Hidden Falls North Gate


Conceptual Site Layout Plan

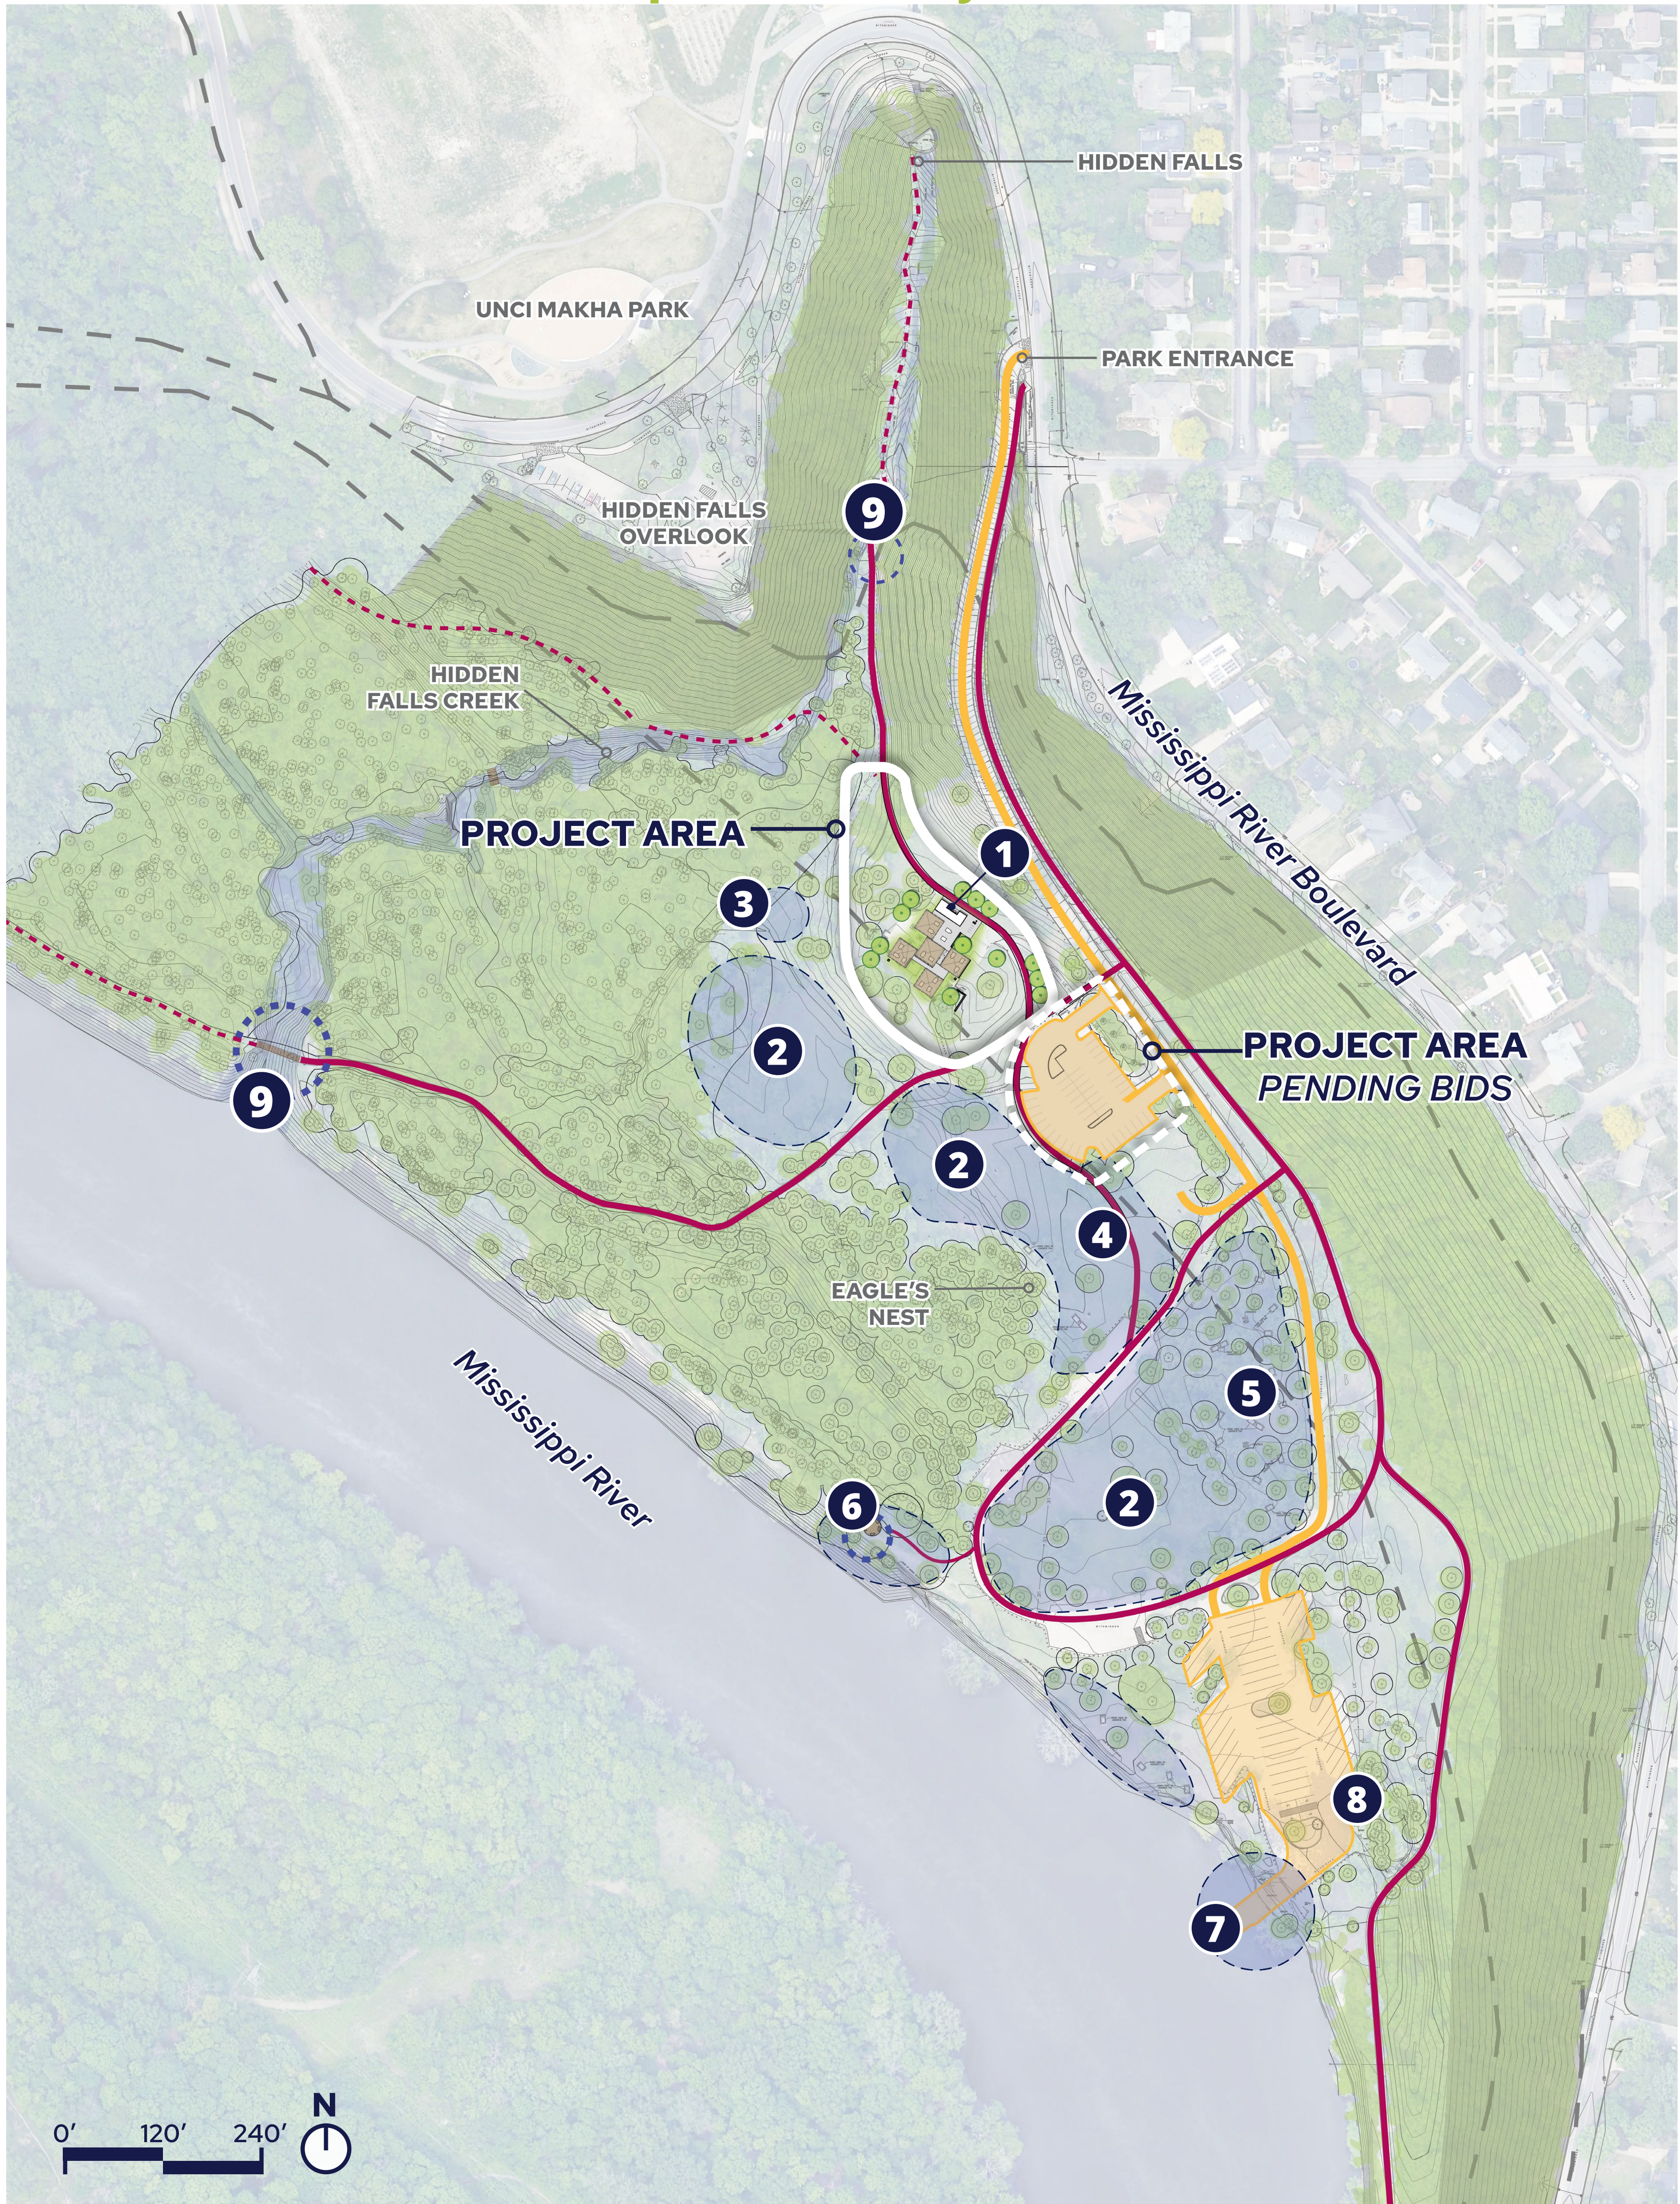


Legend	
	Vehicular Route
	Primary Pedestrian Route (paved)
	Secondary Pedestrian Route (unpaved)
	Parking Area
	Program Zones
	Approximate Existing Tree Canopy

Program	
	Pavilion and Restroom
	Open Space
	Play Zone
	Stormwater Management Area
	Picnic Area
	Cultural Space
	Boat Launch - Motorized
	Boat Storage - Kayak & Canoes
	Bridge Replacement

Existing Hidden Falls Park Pavilion

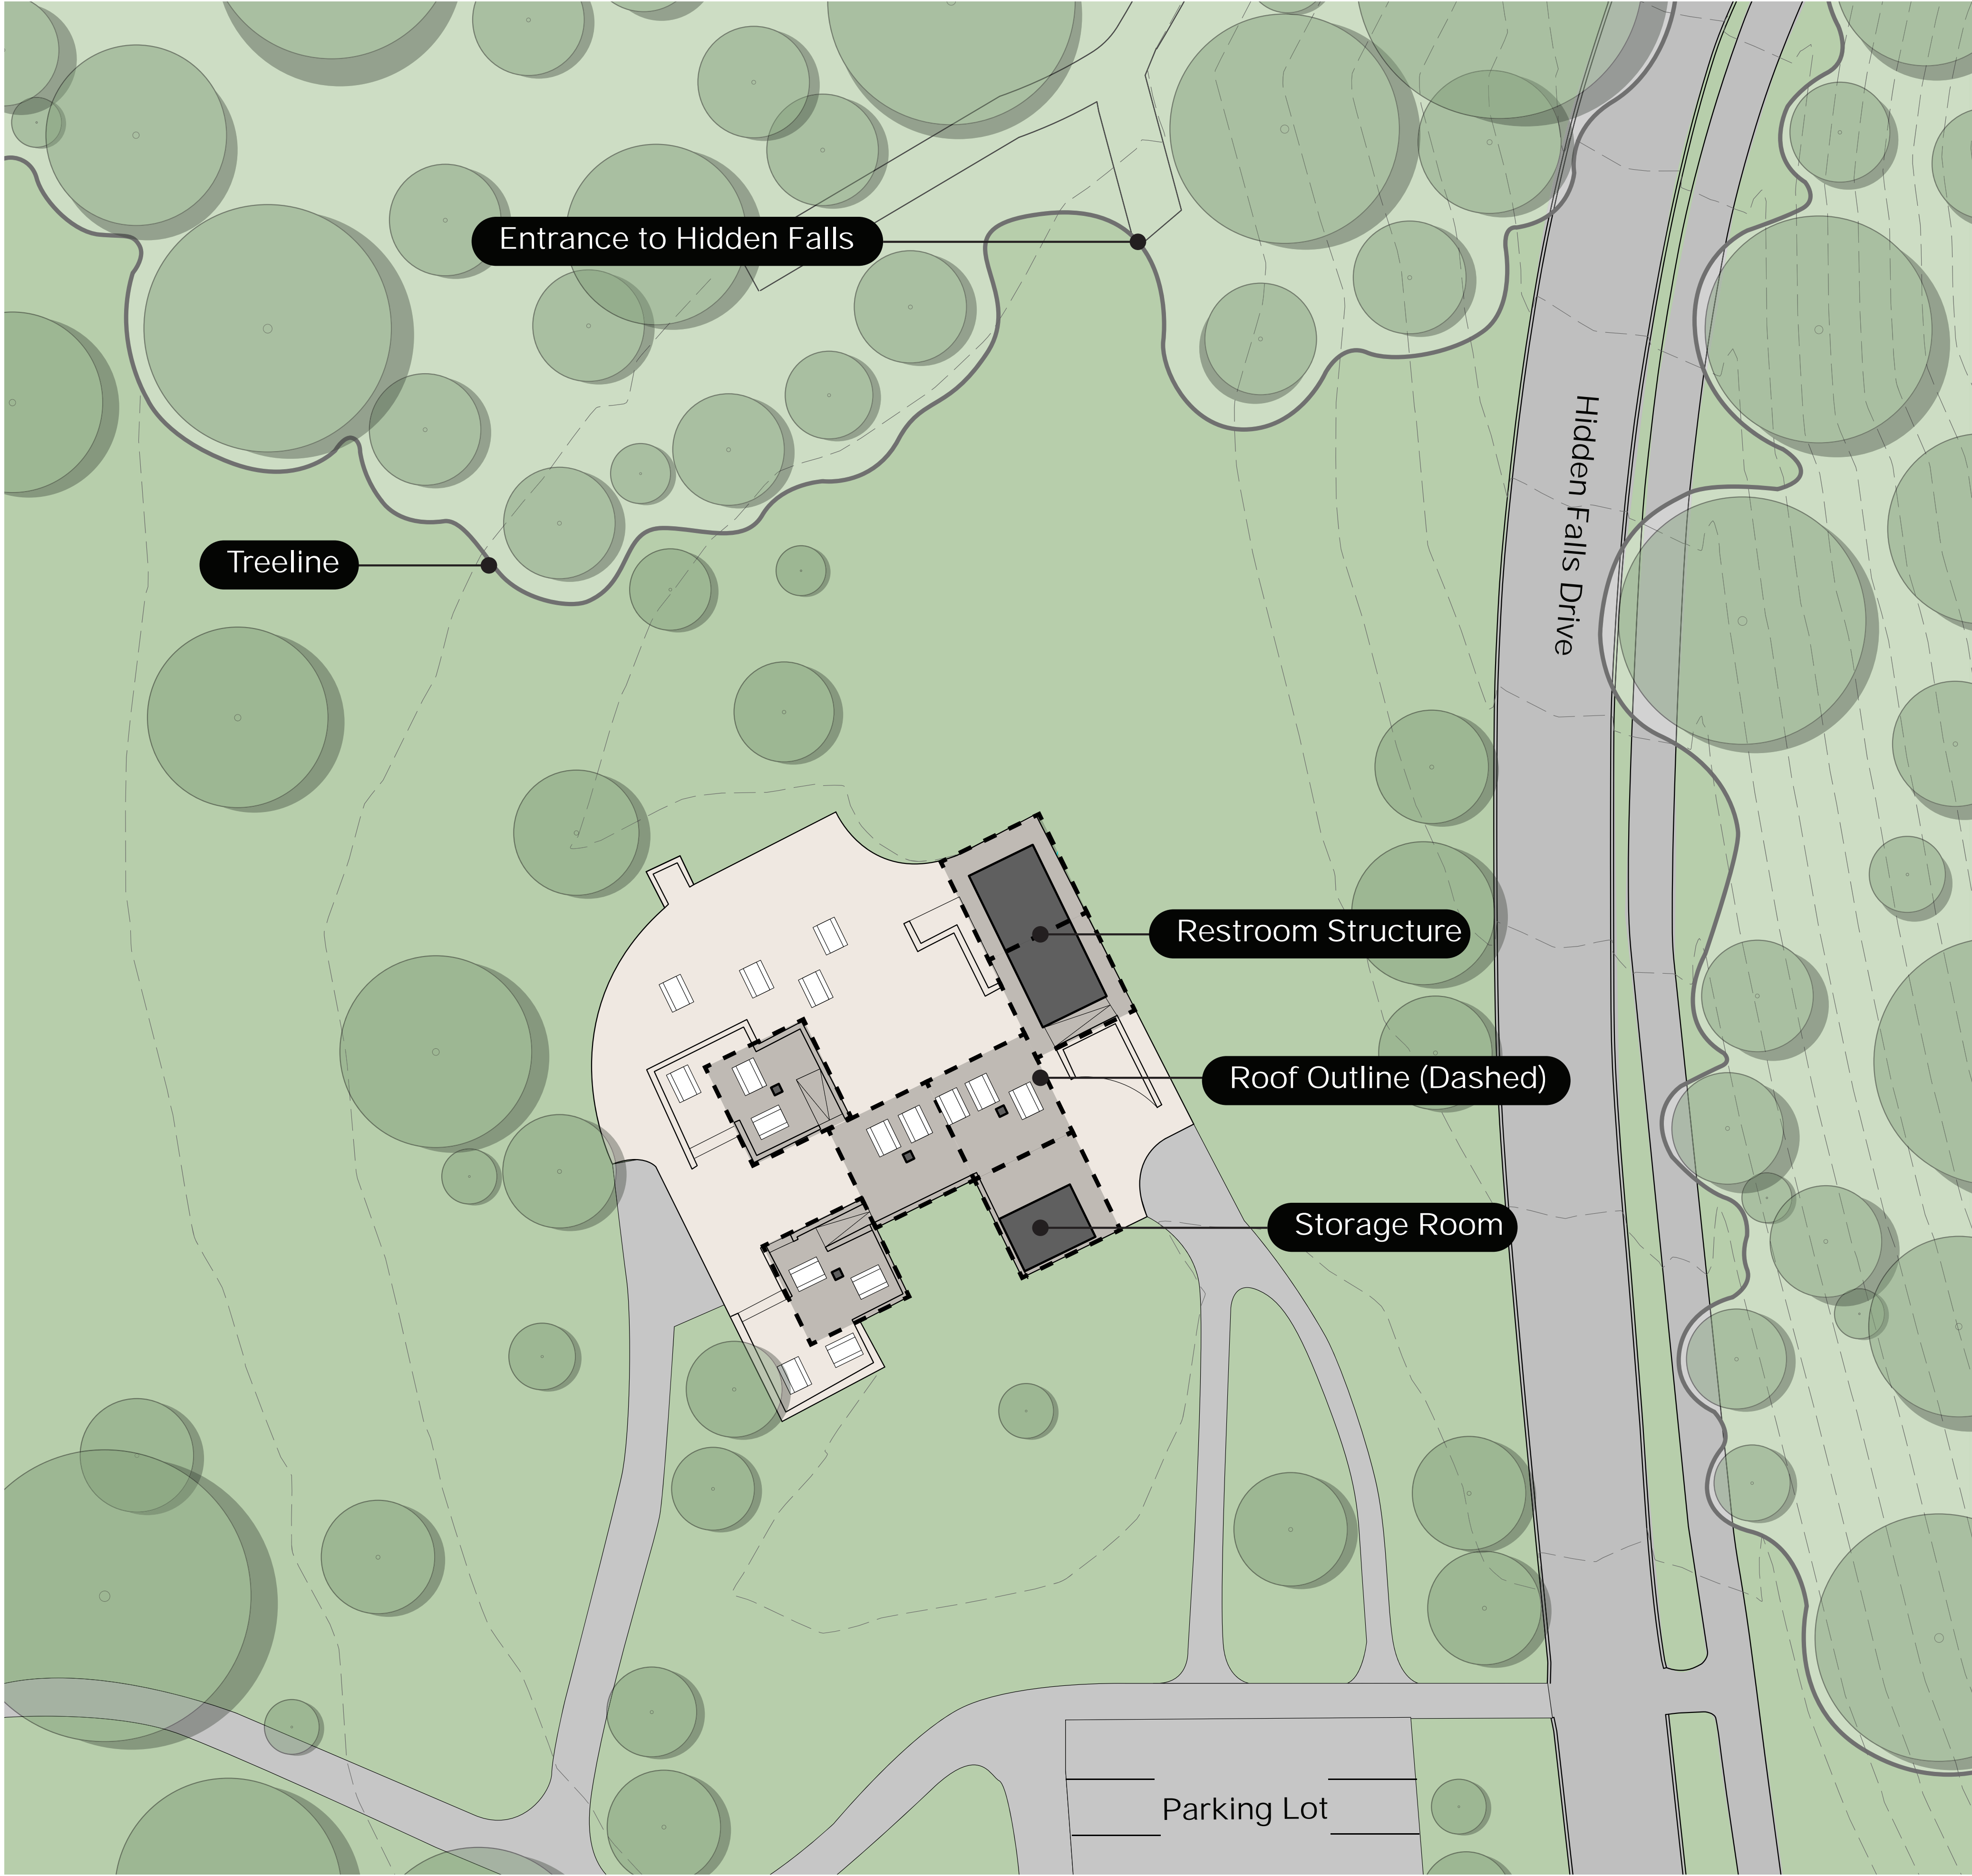

Hidden Falls Site Diagram

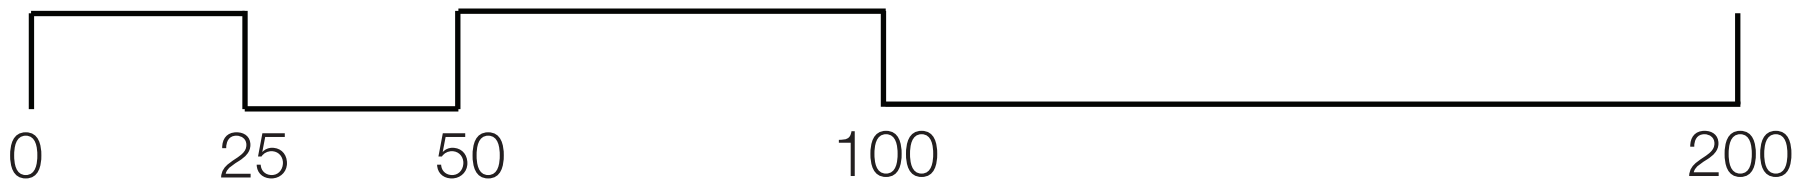

Desirable Aspects of Existing



A. Nestled-in Quality of Site Seating



B. Dispersed Pattern of Roof Canopies



C. Variety in Seating



D. Panoramic Views to Surrounding Site

Elements to Reconsider



A. Clearances Around Tables are Tight.



B. Walls are in Rough Shape




C. Hill Restricts Views into Pavilion from Parking





D. Roofs are Easily Accessible from Grade


Proposed Hidden Falls Park Pavilion

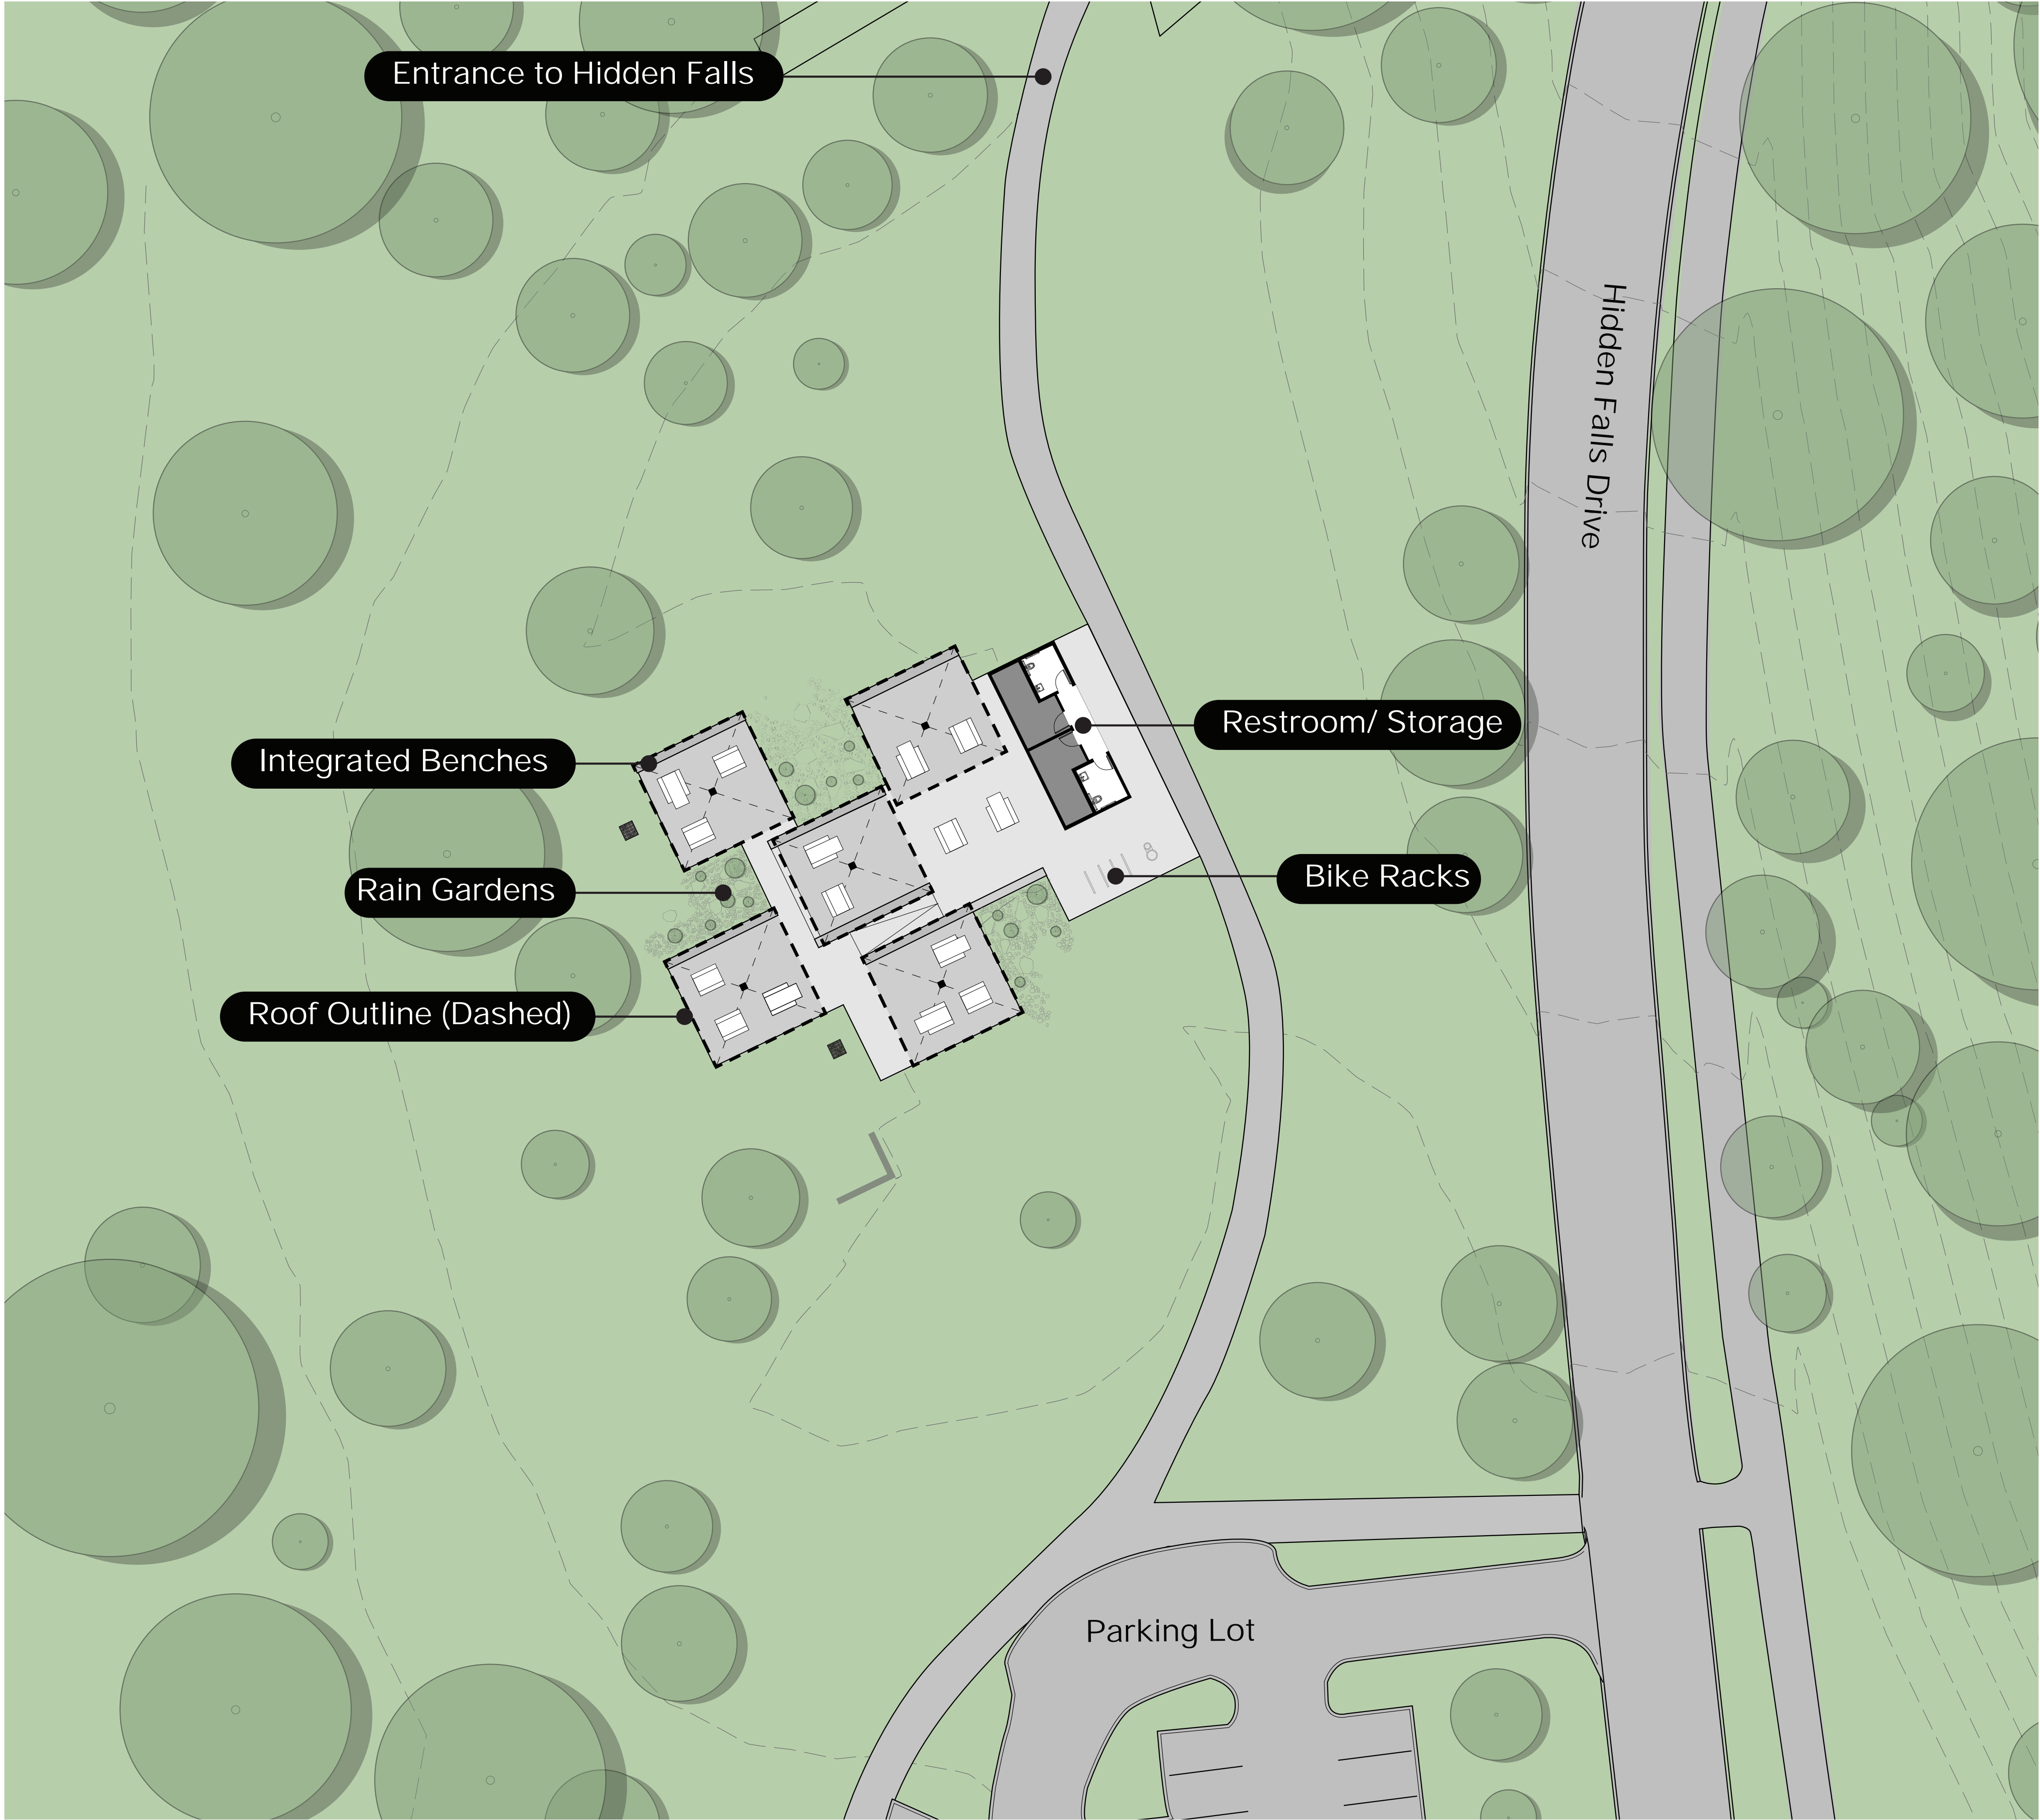


Hidden Falls Site Diagram

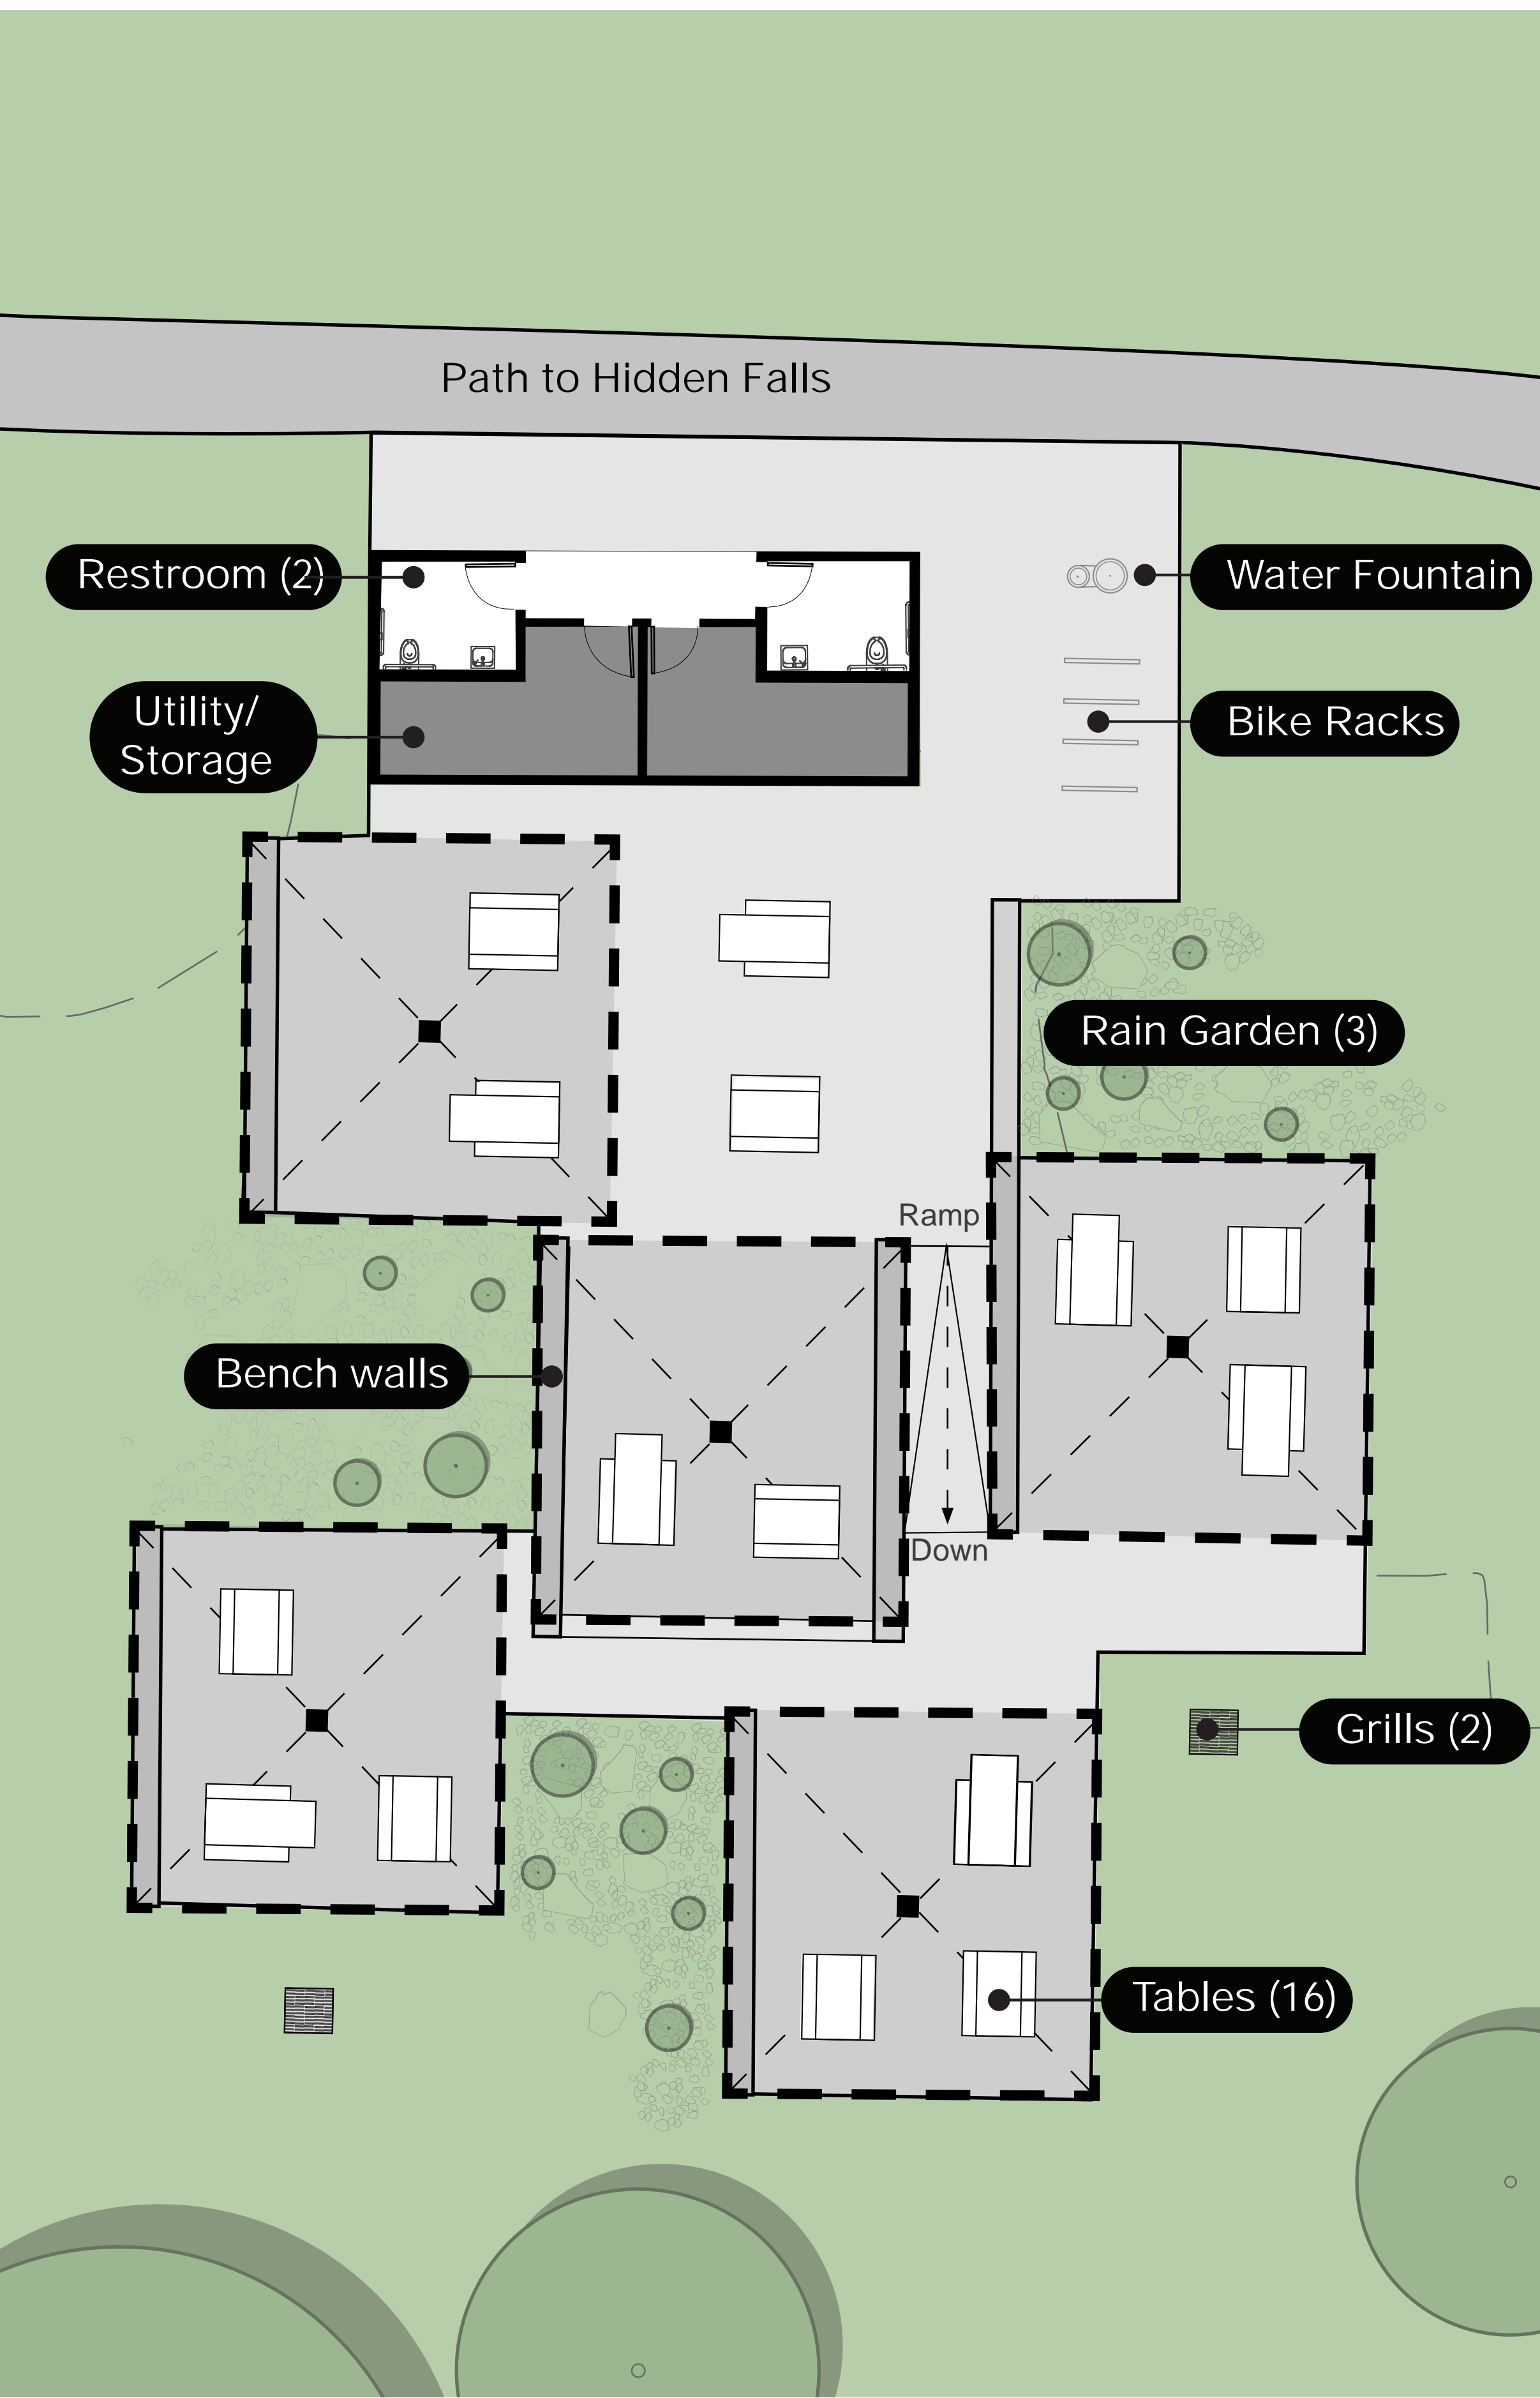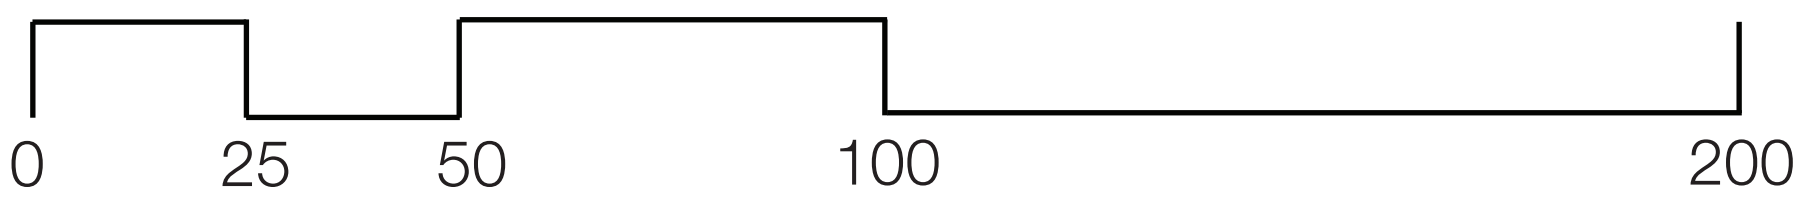


Pavilion Plan

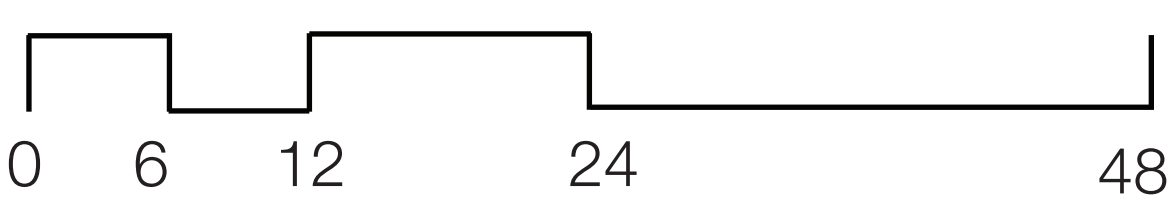

Proposed Hidden Falls Park Pavilion

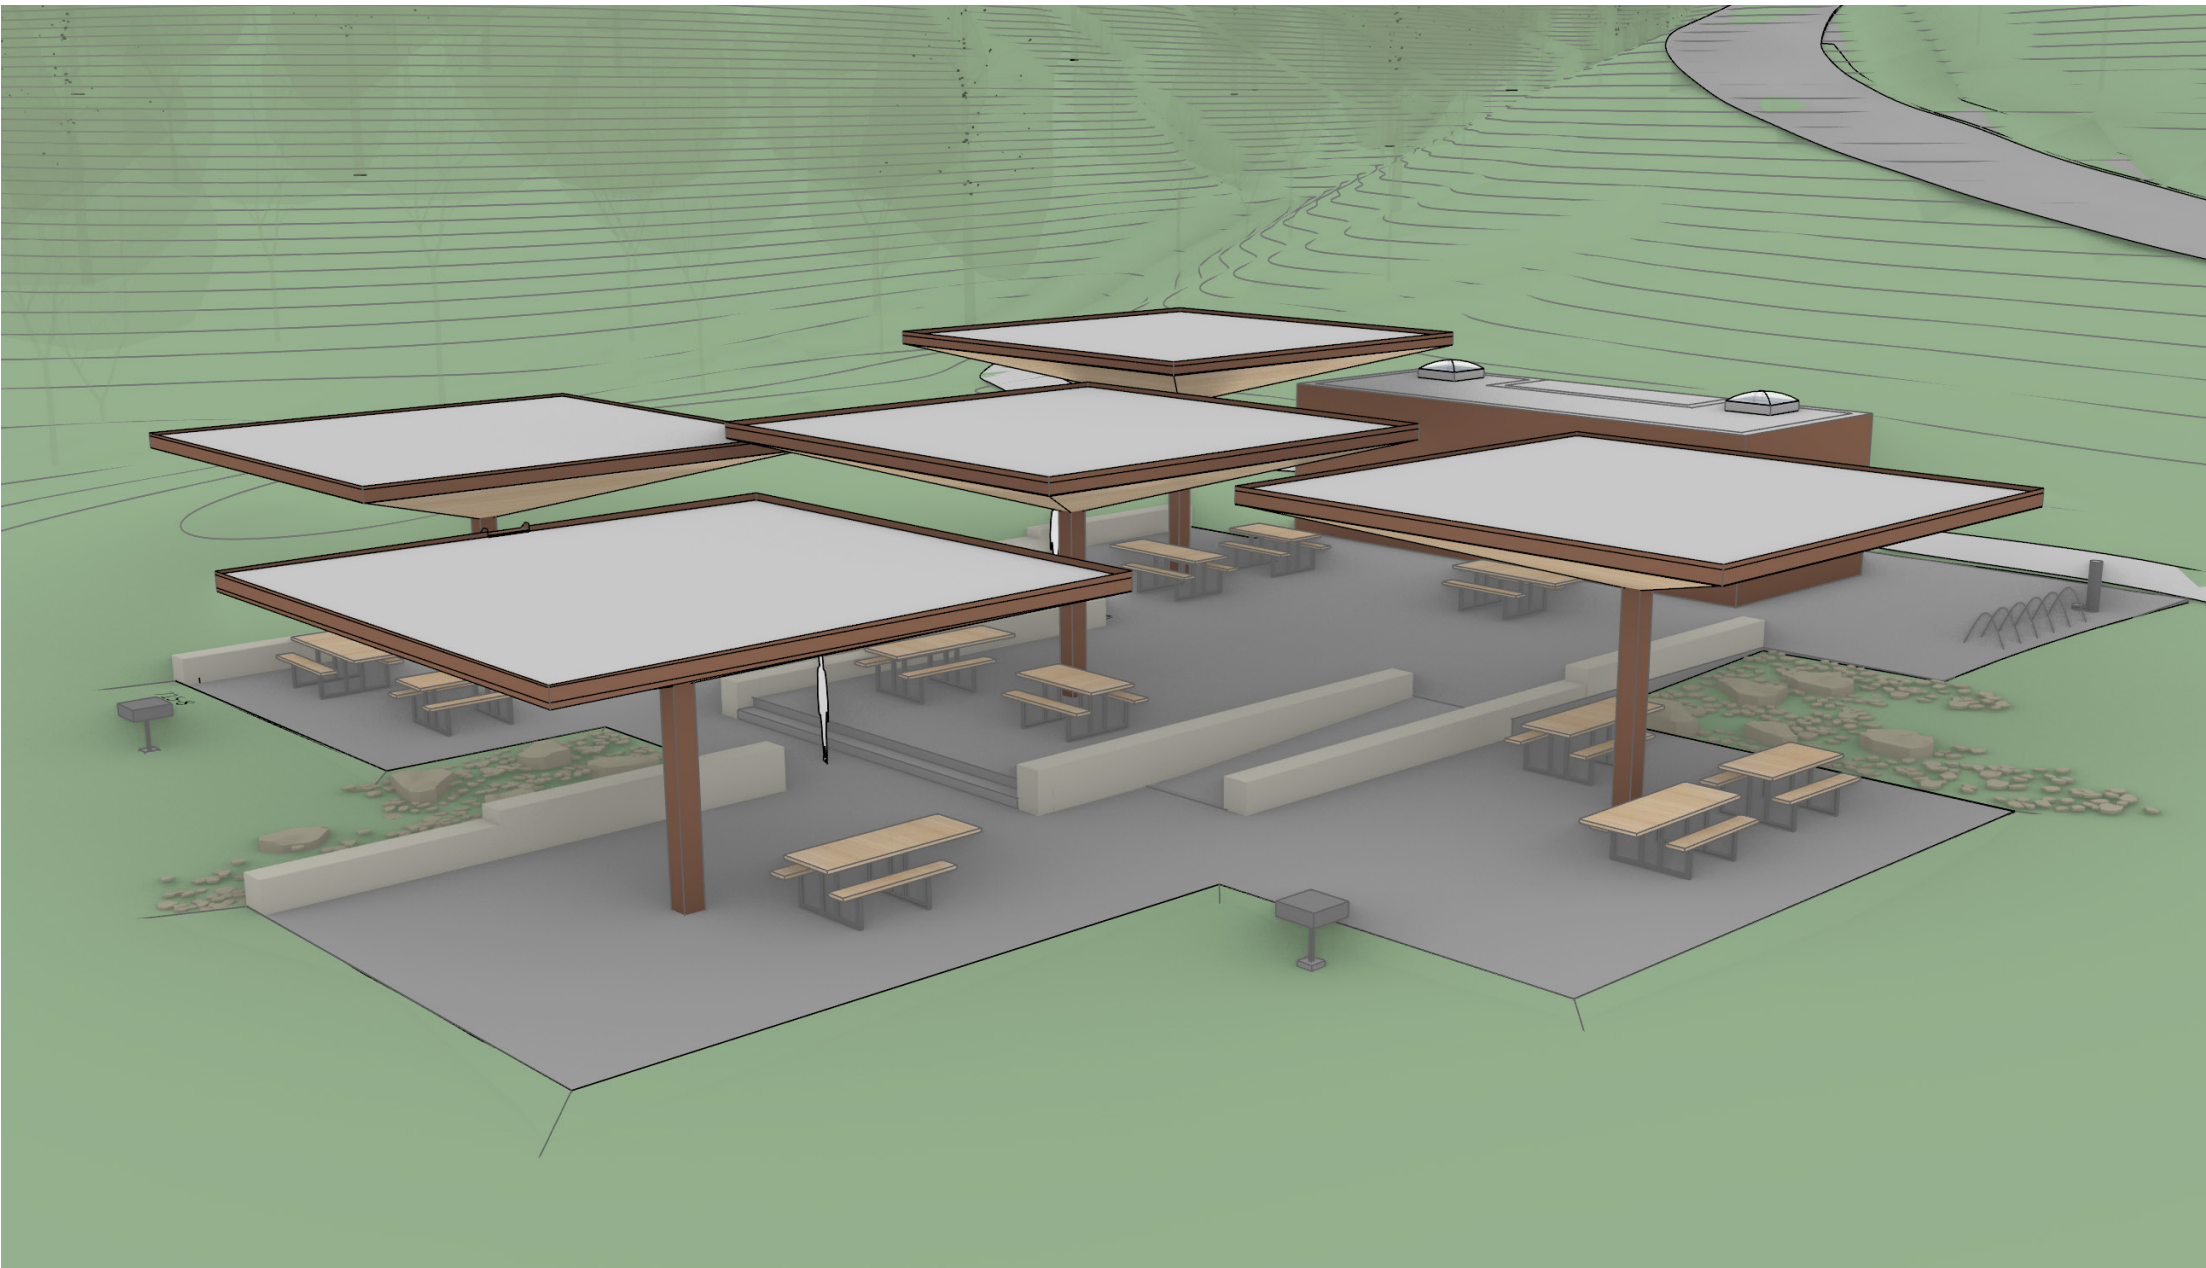

1. Aerial View Looking North

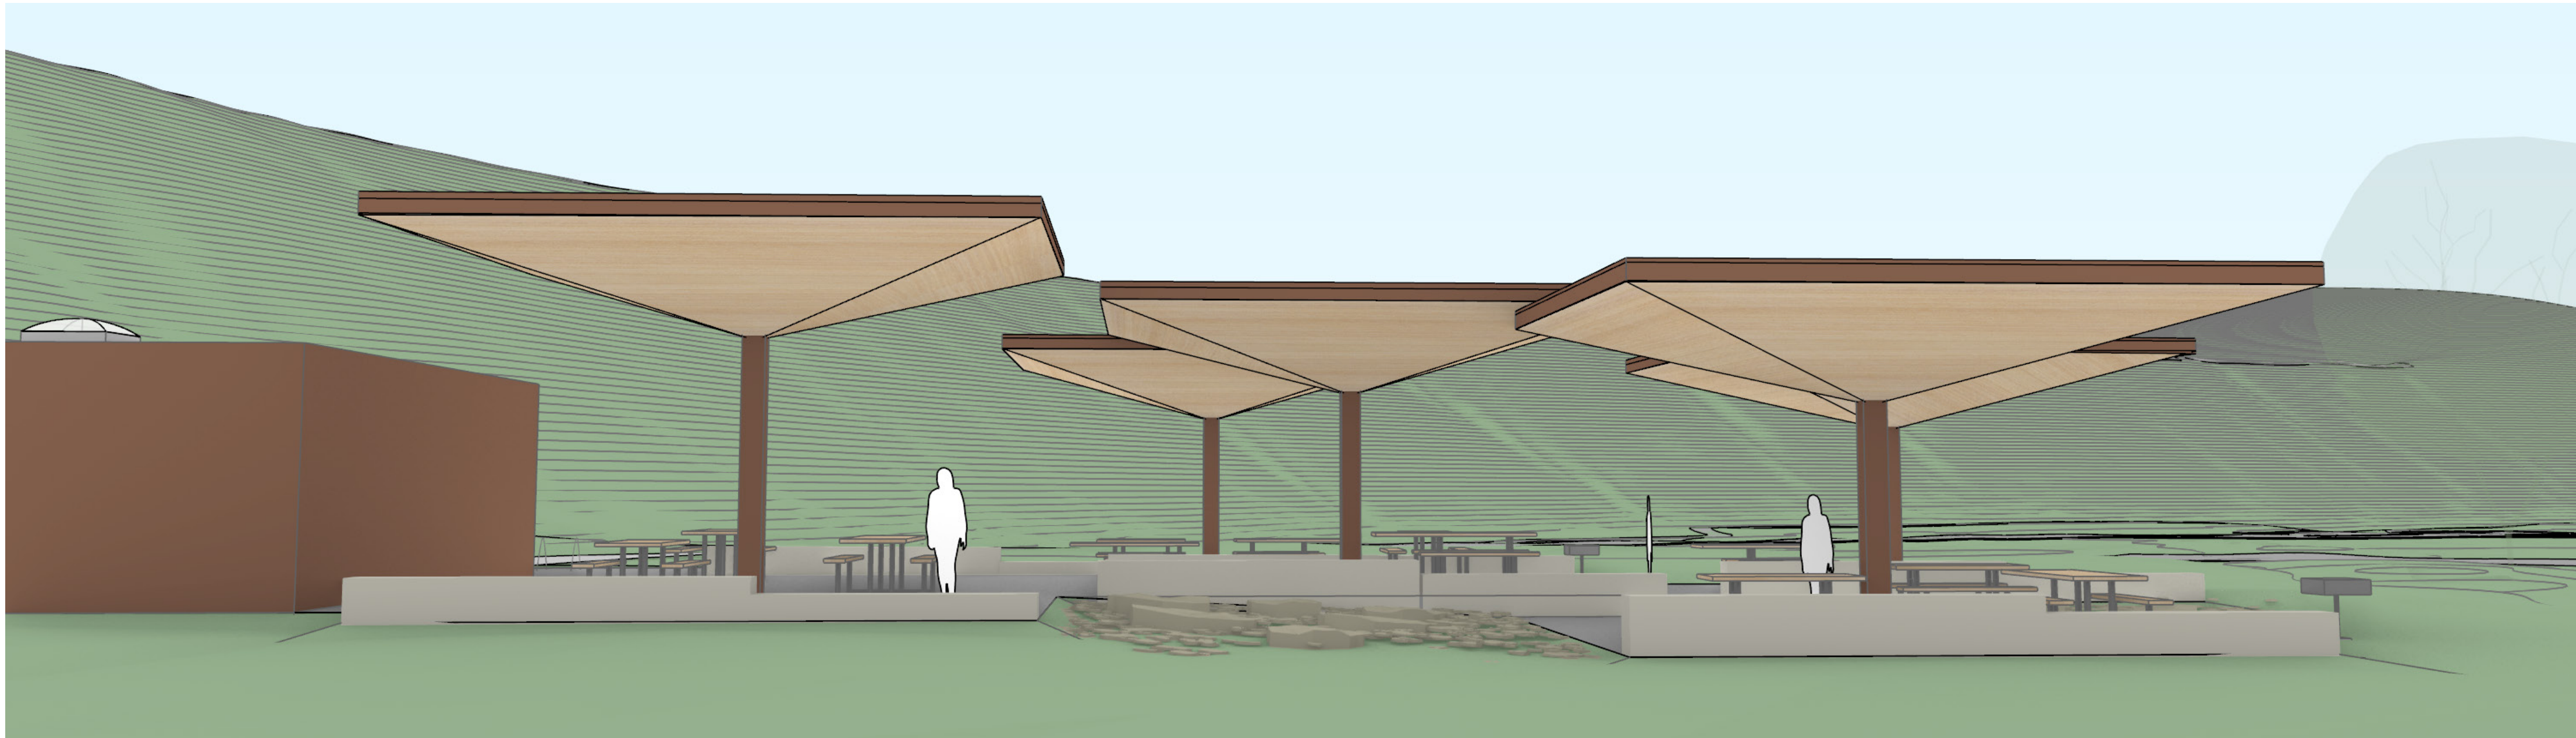

2. Elevational View Looking East



3. Elevational View Looking Northeast



4. Under Canopy, Looking South




4. Under Canopy, Looking South

Materiality



Coreten, Weathering Steel

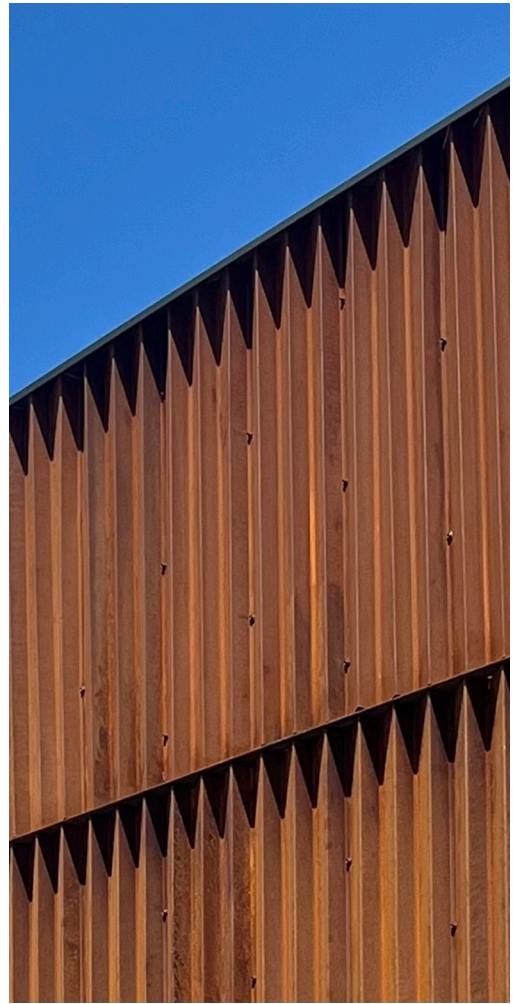

Wood



Stone Benches