




Scenario 2: Off-Street Trail Layout

 


Typical Section (No Parking Bays)

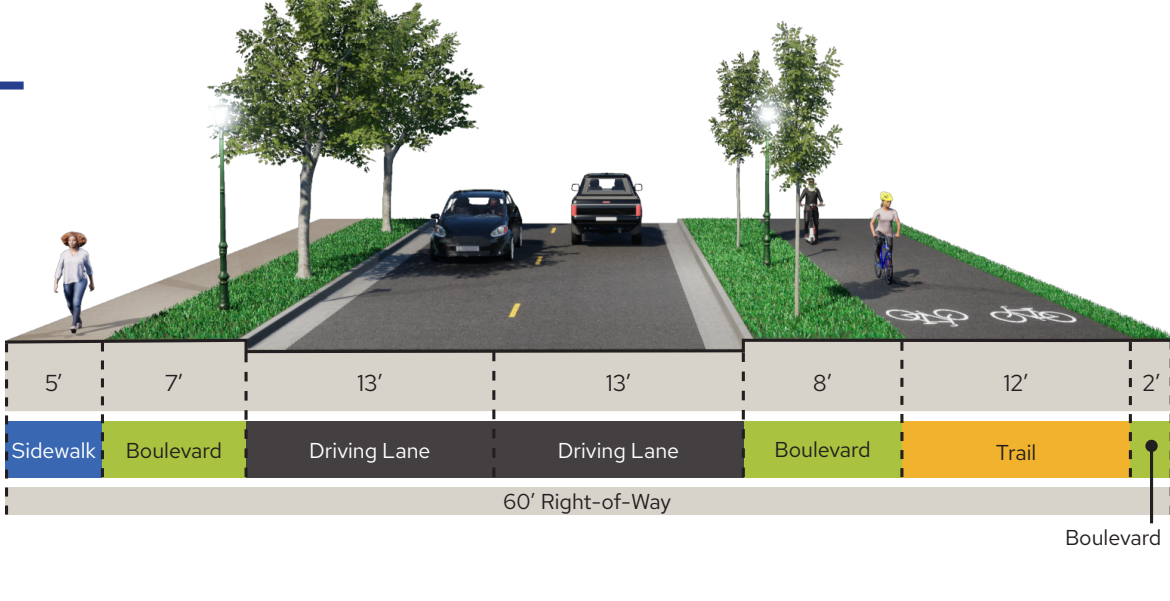

Typical Section (Parking Bays)

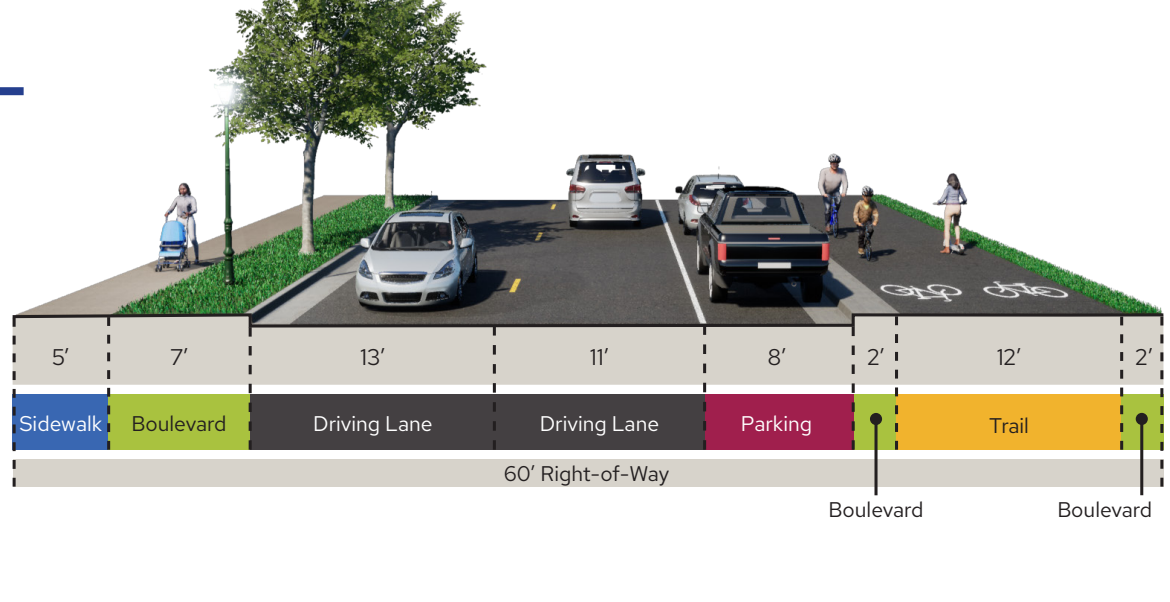

Typical Section (No Parking Bays)

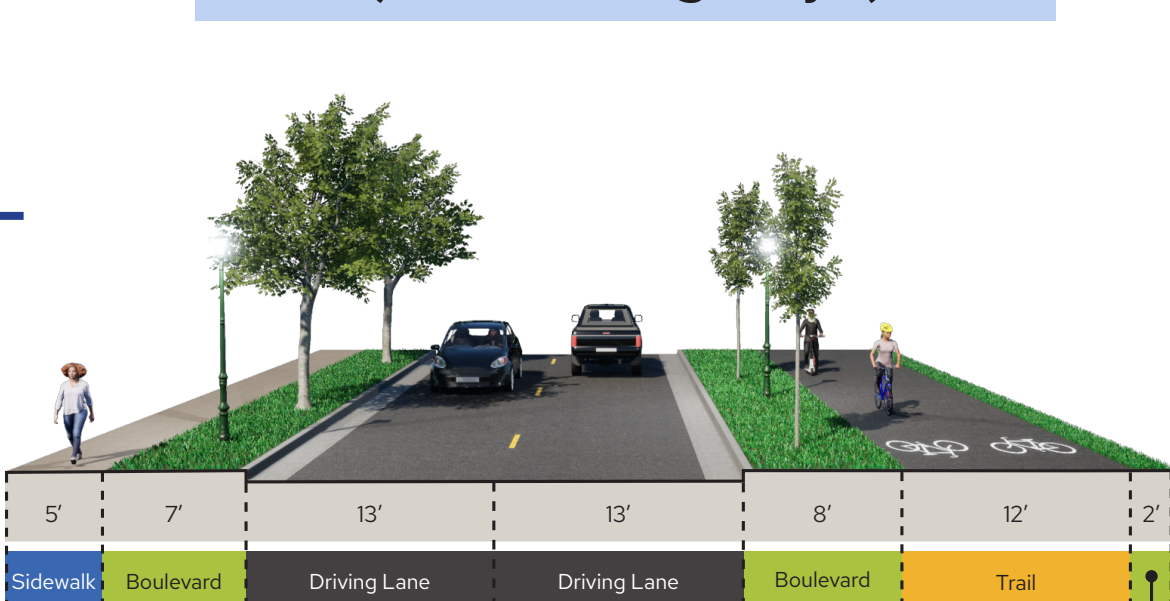

Scenario 2: Off-Street Trail Layout