



04/03/17 12:52 PM

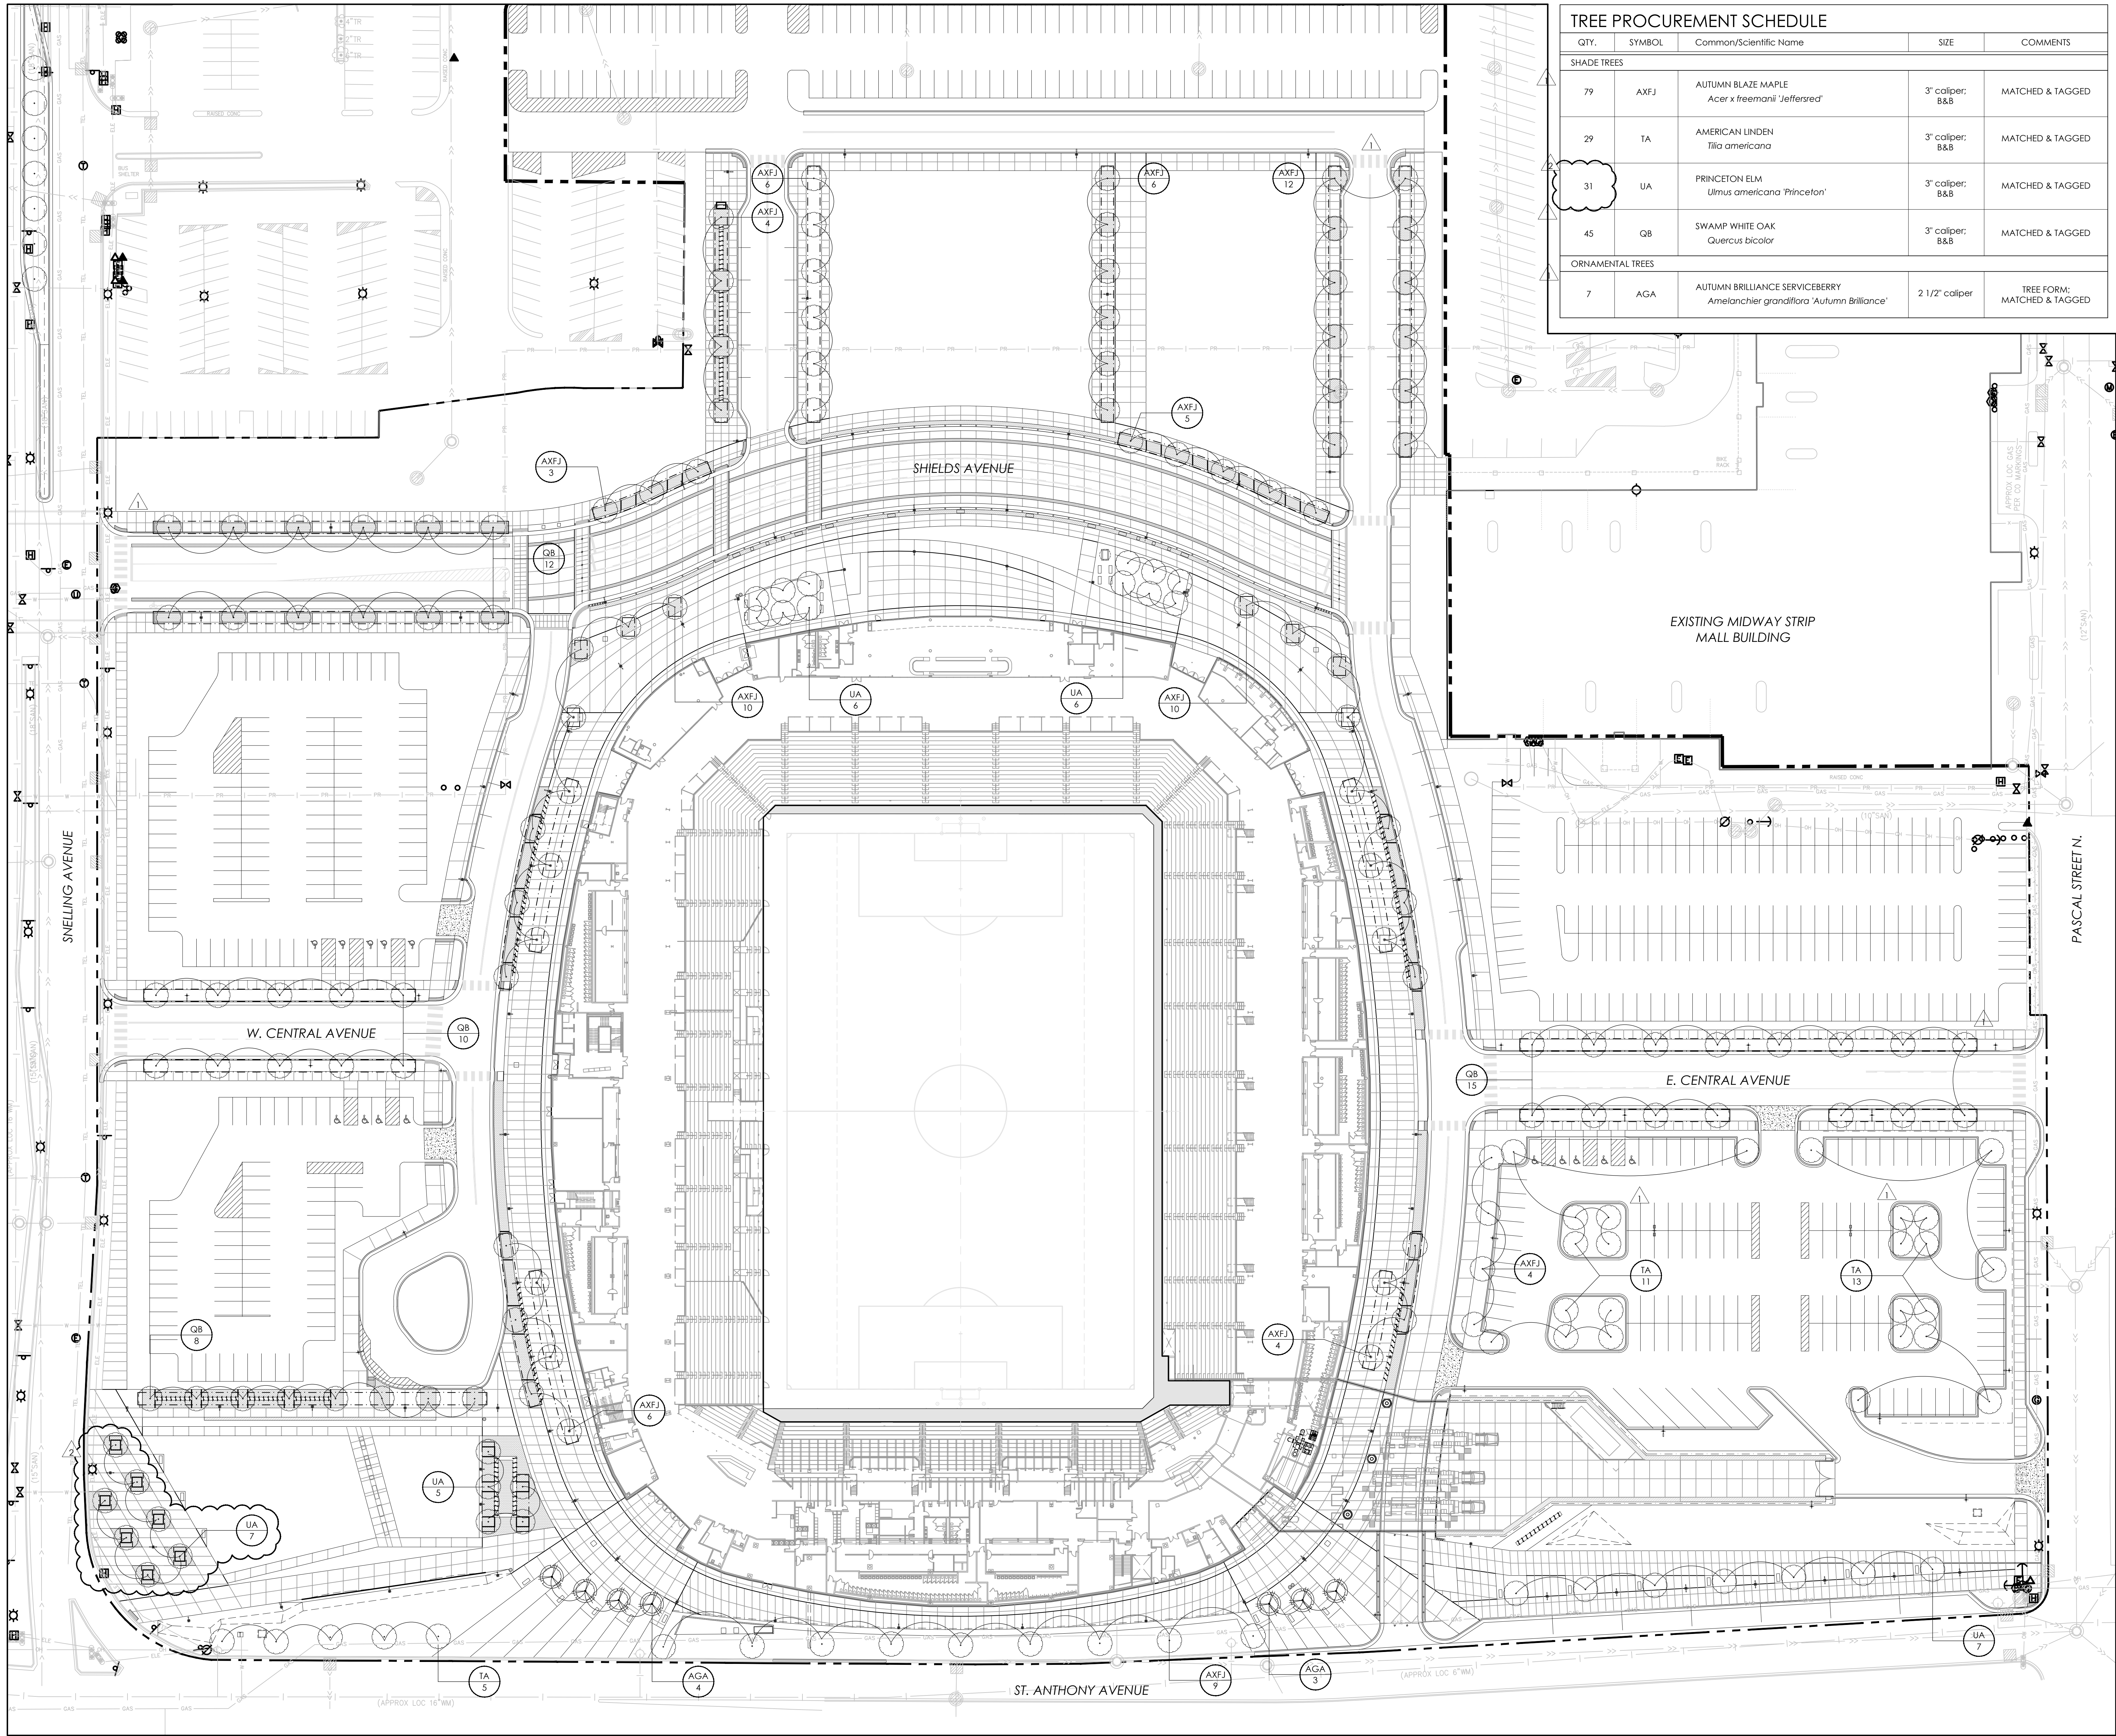

1 SITE TREE PLANTING PLAN

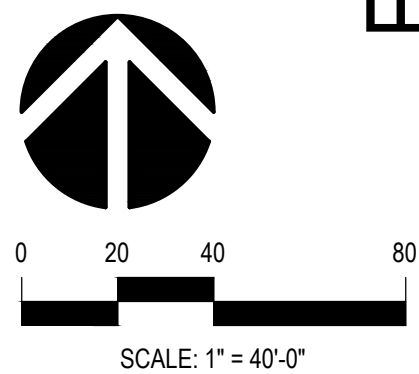

FOR REFERENCE ONLY - NOT FOR CONSTRUCTION

POPULOUS®

POPULOUS
Architecture, Planning,
Interiors, Programming
4801 Main Street, Suite 300
Kansas City, Missouri 64112
816-221-1550
STRUCTURAL ENGINEER
WALTER P. MOORE
520 MAIN STREET, TENTH FLOOR
KANSAS CITY, MO 64105
816-701-2100
MEDICAL ENGINEER
ME ENGINEERS
10055 W 43RD AVENUE
WHEAT RIDGE, COLORADO 80033
303-421-6555
AUDIOVISUAL
VLWV, INC.
4801 SPRING VALLEY RD. STE #113
DALLAS, TX 75244
972-886-7330
CIVIL ENGINEER
LOUCKS, INC.
7200 HERMLOCK LANE, SUITE 300
MAPLE GROVE, MN 55369
763-424-5505
LIFE SAFETY
HOWE ENGINEERS, INC.
101 LONGWATER CIRCLE, SUITE 203
NORWELL, MA 02061
781-878-3500
FOOD SERVICE
S3D CONSULTANTS, INC.
13 WINDING BRANCH RD
HAWTHORN WOODS, IL 60047
224-777-1555

MINNESOTA MLS STADIUM
SAINT PAUL, MINNESOTA

BID PACKAGE #3
STRUCTURAL
MARCH 03, 2017

REVISIONS

NO.	DATE	DESCRIPTION
1	07.10.17	ASI 01
2	08.04.17	ASI 02

PROJECT NO. 15.4157
ISSUED DATE 03/03/17
SHEET TITLE TREE PLANTING PLAN

DISCIPLINE - CATEGORY - SUB CATEGORY - SHEET
L1.00