
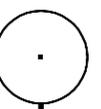


KEY:

| | |
|---|--------------------|
| — | ORIGINAL - 1951 |
| — | 1ST REMODEL - 1958 |
| — | 2ND REMODEL - 1970 |
| — | 3RD REMODEL - 1977 |
| — | 4TH REMODEL - 1991 |

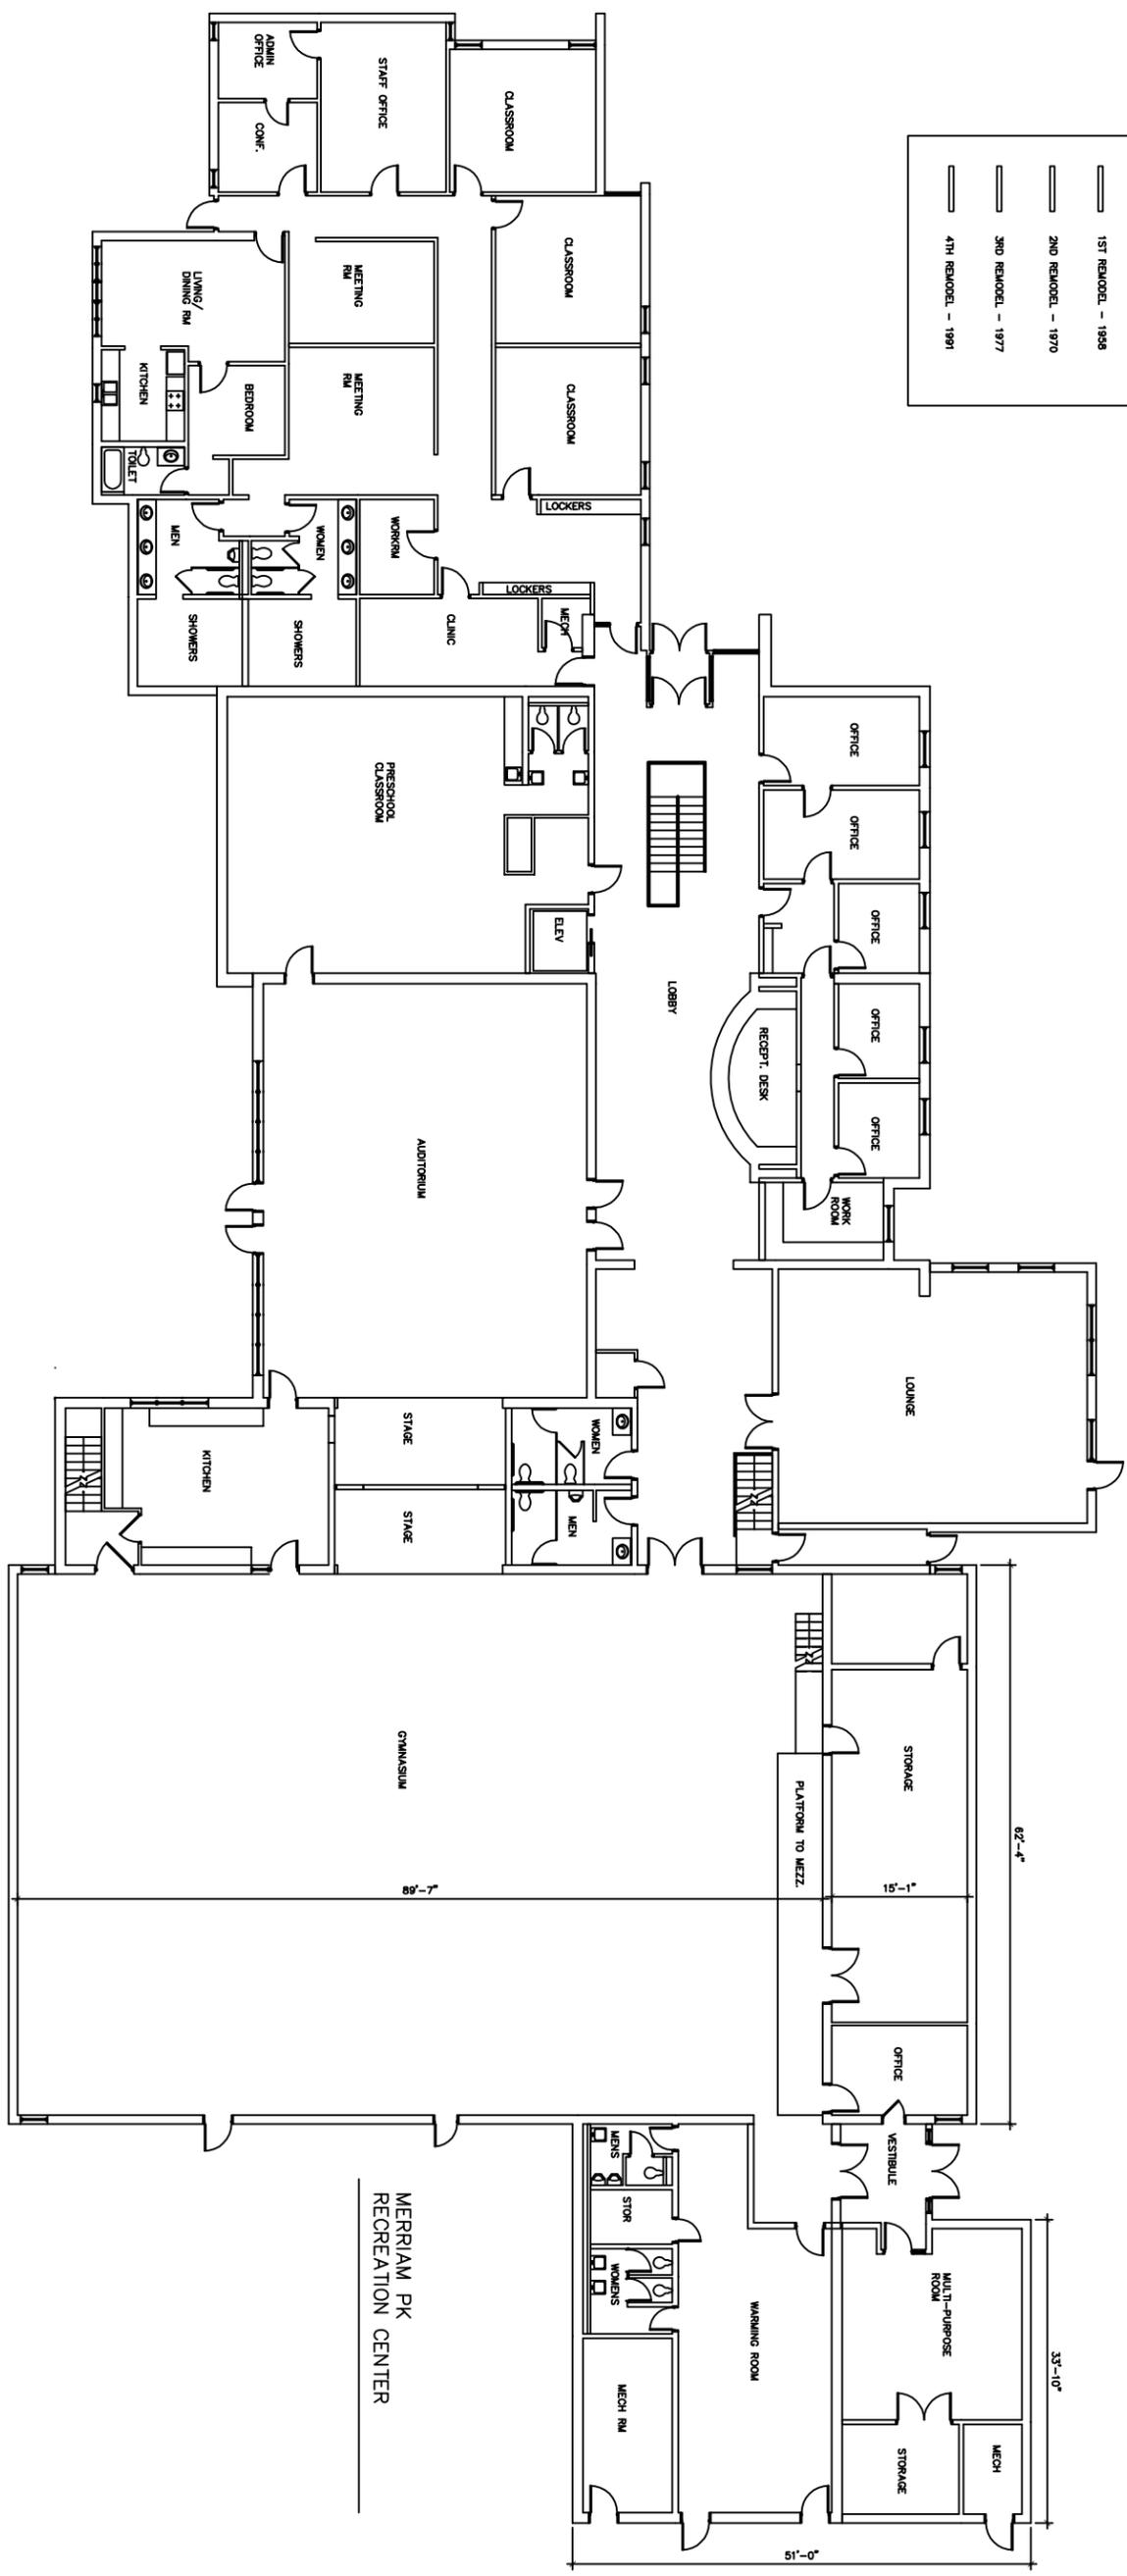

MERRIAM PK COMMUNITY CENTER - MAIN FLOOR

NO SCALE

