


RICE PARK REVITALIZATION CONCEPT PLAN

The concept plan activates Rice Park by adding a central space for activities and gatherings. The park is visually open and offers a new experience to Rice park with a new pathway, colorful display gardens, flexible seating options, and engaging light features.

- Bumpouts at all 4 corners for traffic calming and pedestrian crossings
- Reconstructed seatwall
- Proposed garden area with consolidated signage and monuments
- Entry space at all four corners reconfigured
- Fitzgerald sculpture remains in place
- Perimeter seating offset into garden area
- Existing fountain remains
- New trees add shade to the open plaza
- Moveable chairs and tables offer flexible seating options
- Yew plantings are bordered by colorful flower displays around the perimeter of plaza
- New secondary pathway (10') from Market and Washington
- Central space can be programmed for concerts, weddings, small gatherings
- Open lawn area with new irrigation and reinforced turf edge
- Existing linden allees
- Holiday tree location
- Paving is reduced by narrowing diagonal pathways
- Display garden by Saint Paul Garden Club


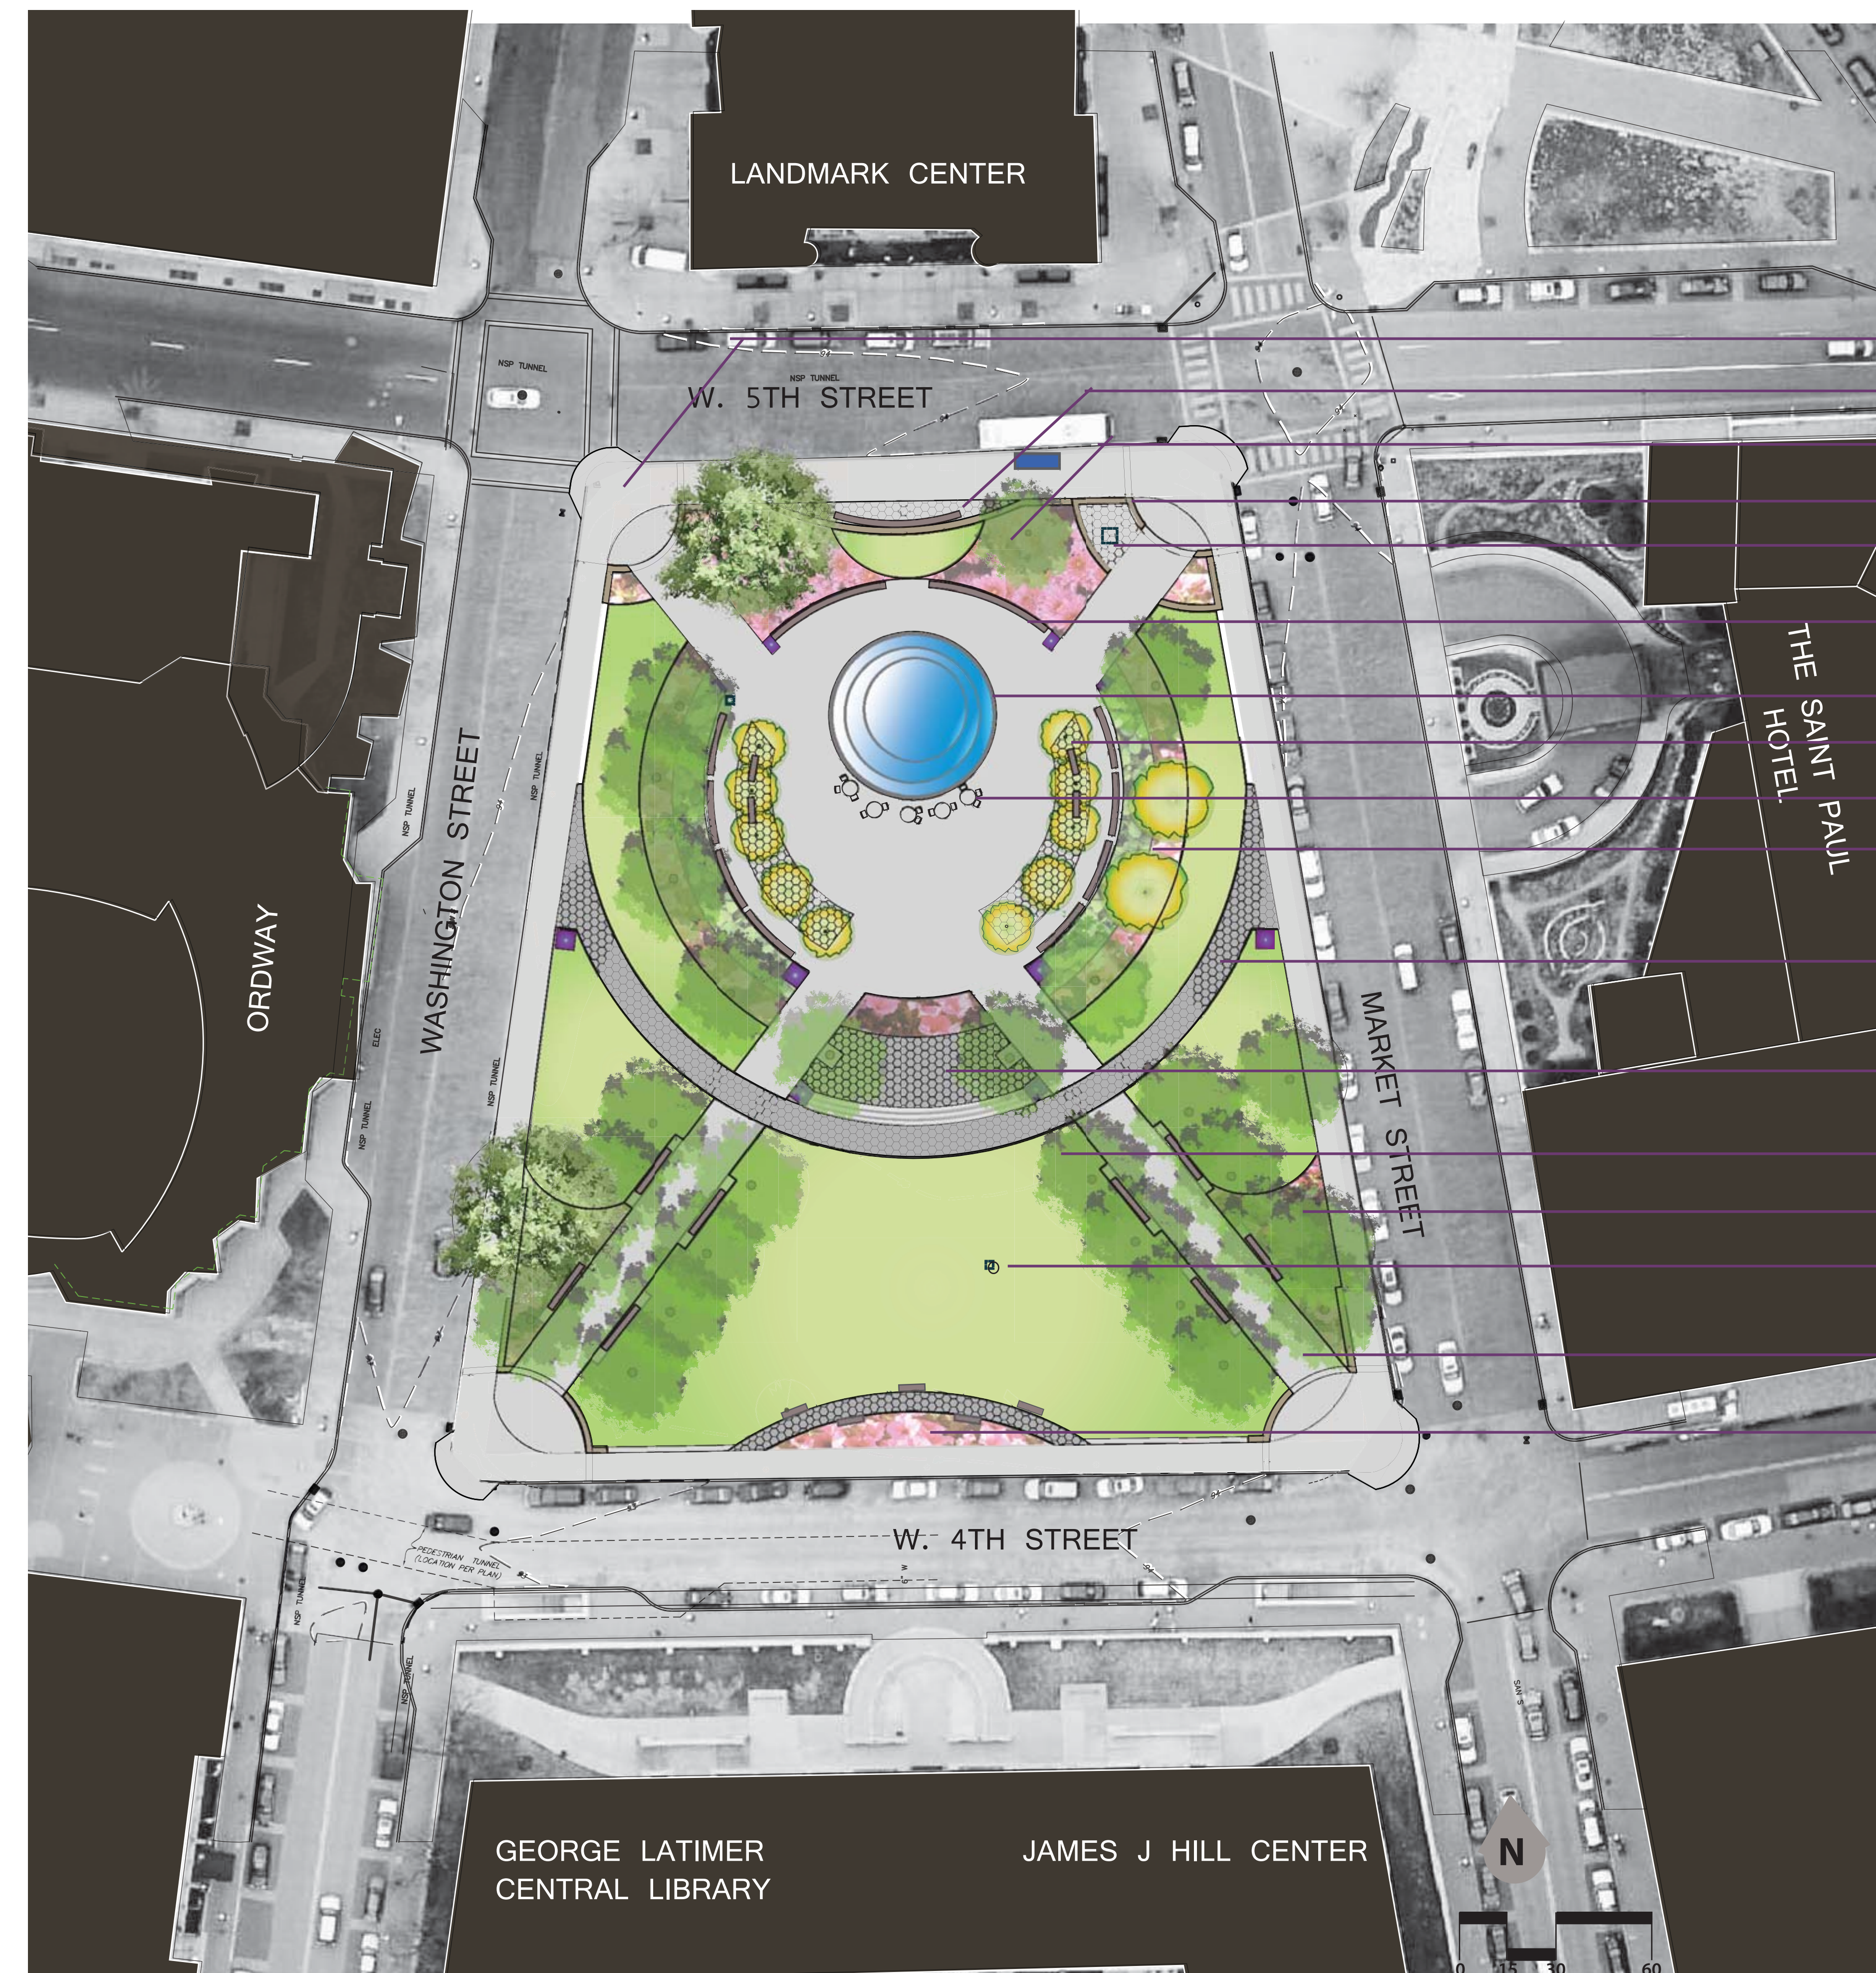


PAVING TYPES


hexagonal paving - stamped & asphalt




running bond granite & concrete

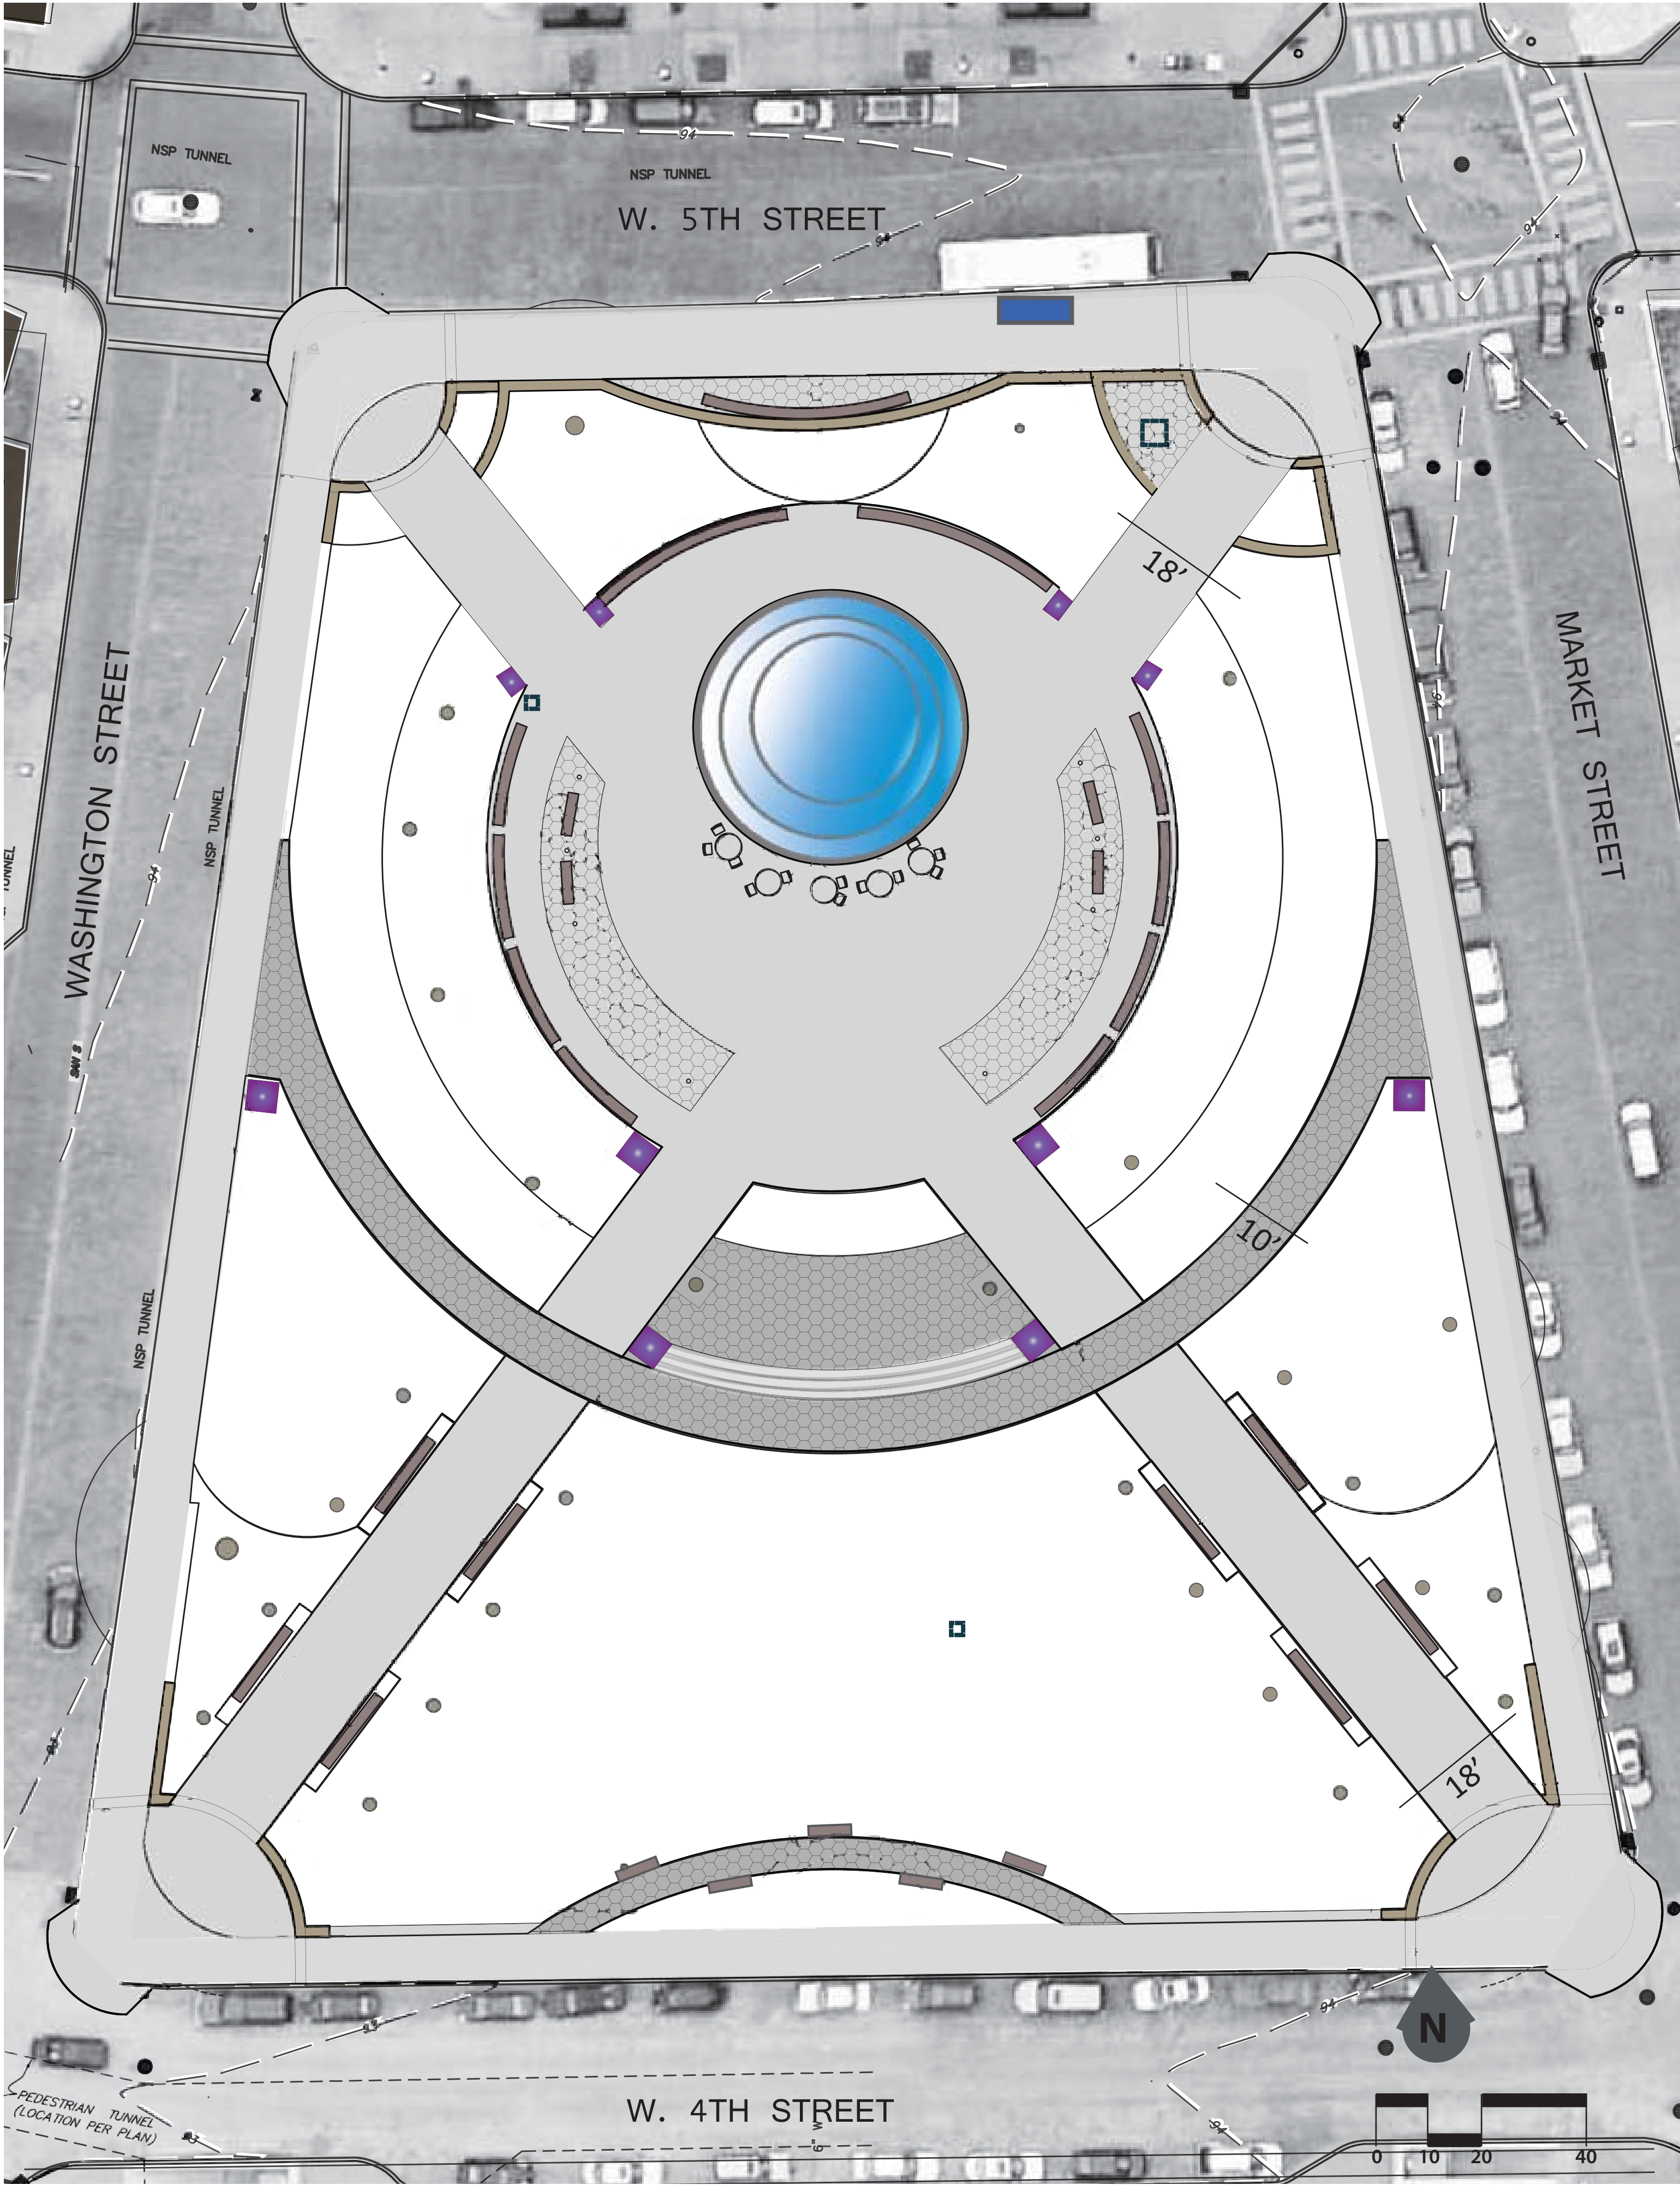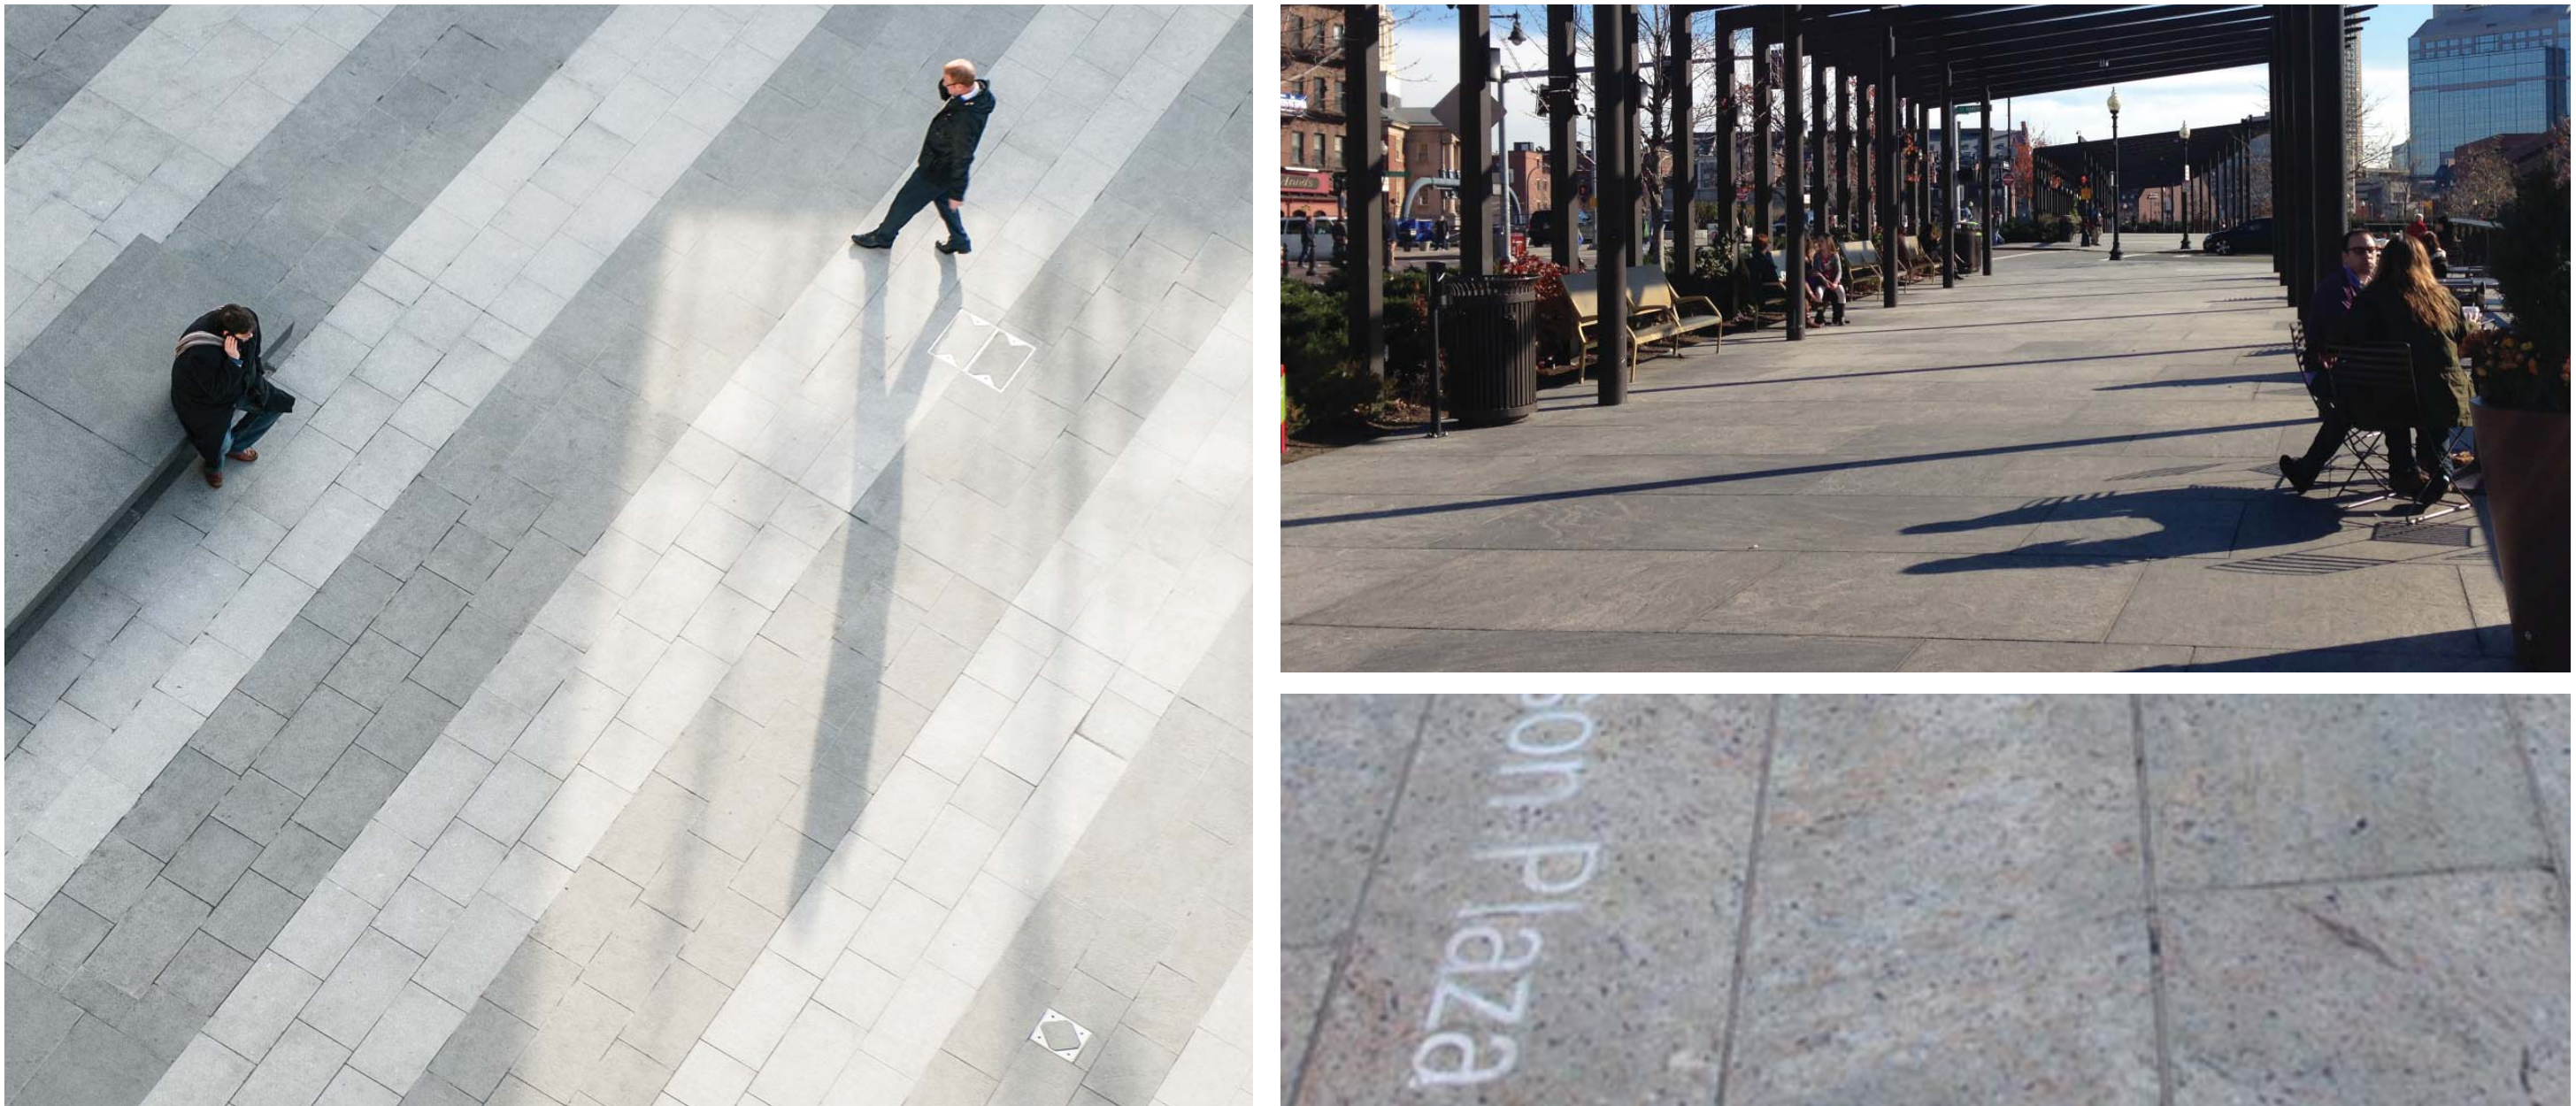

PLANTING AND FURNISHINGS

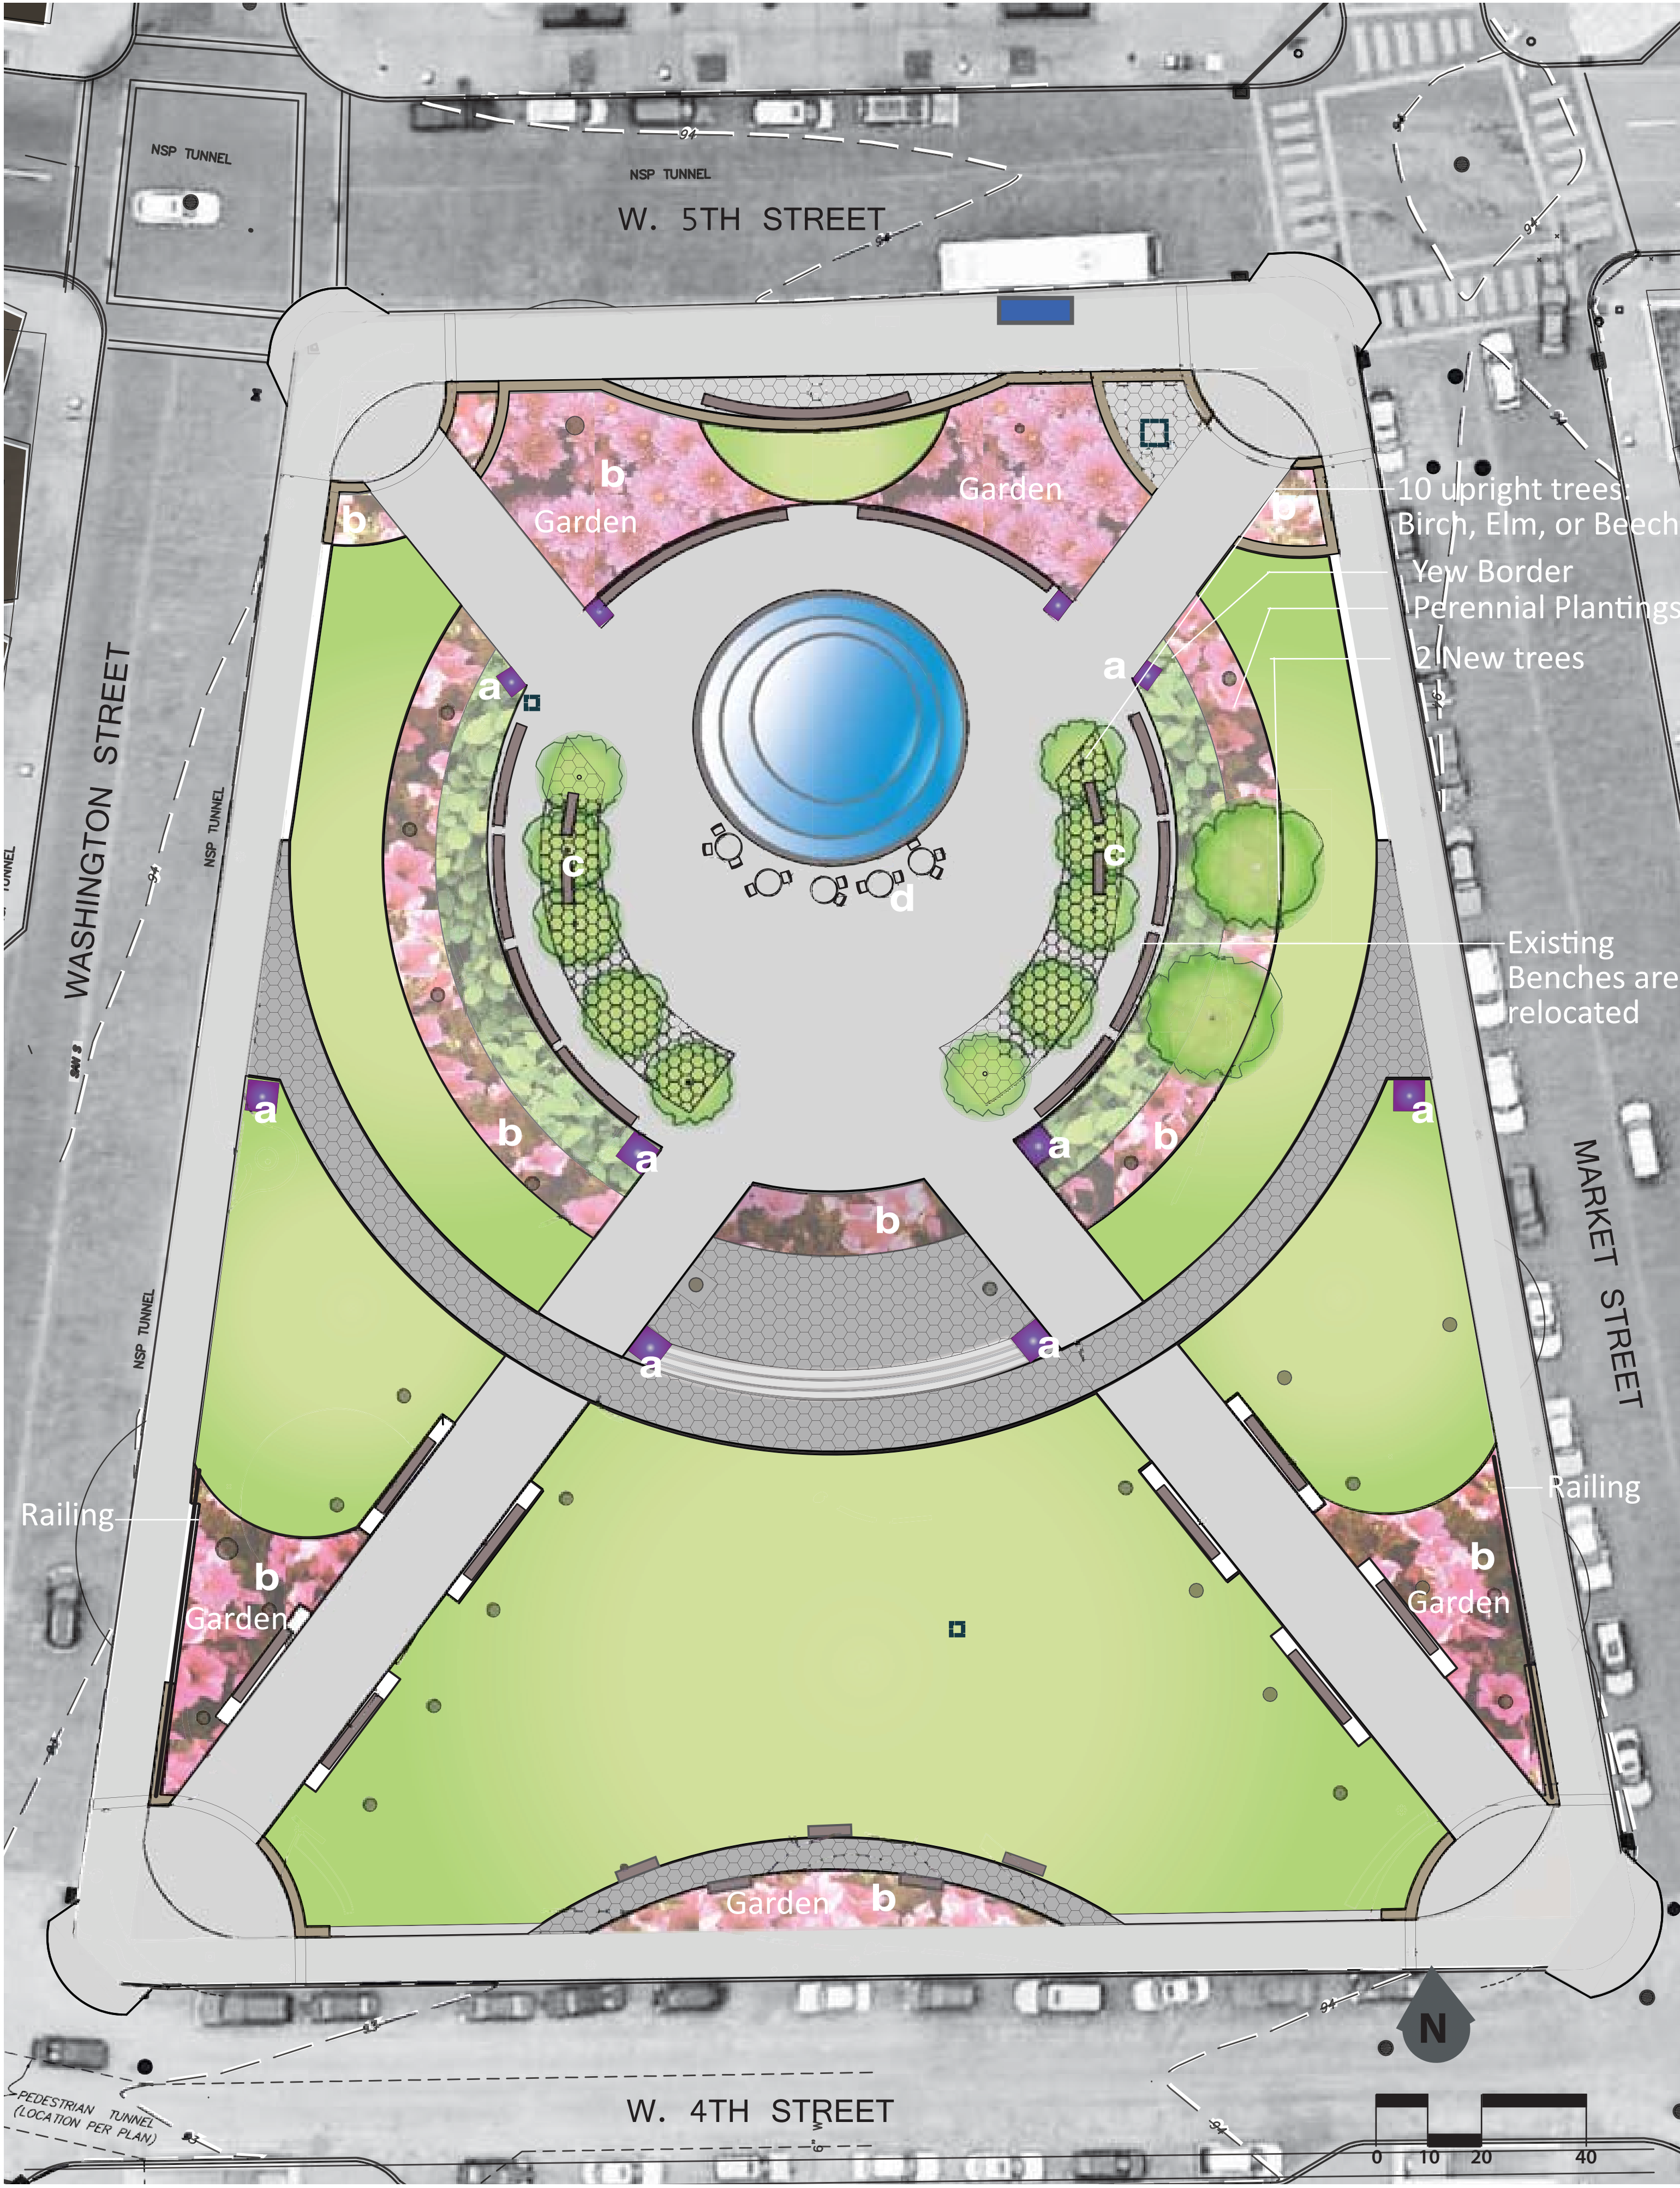


historic precedents

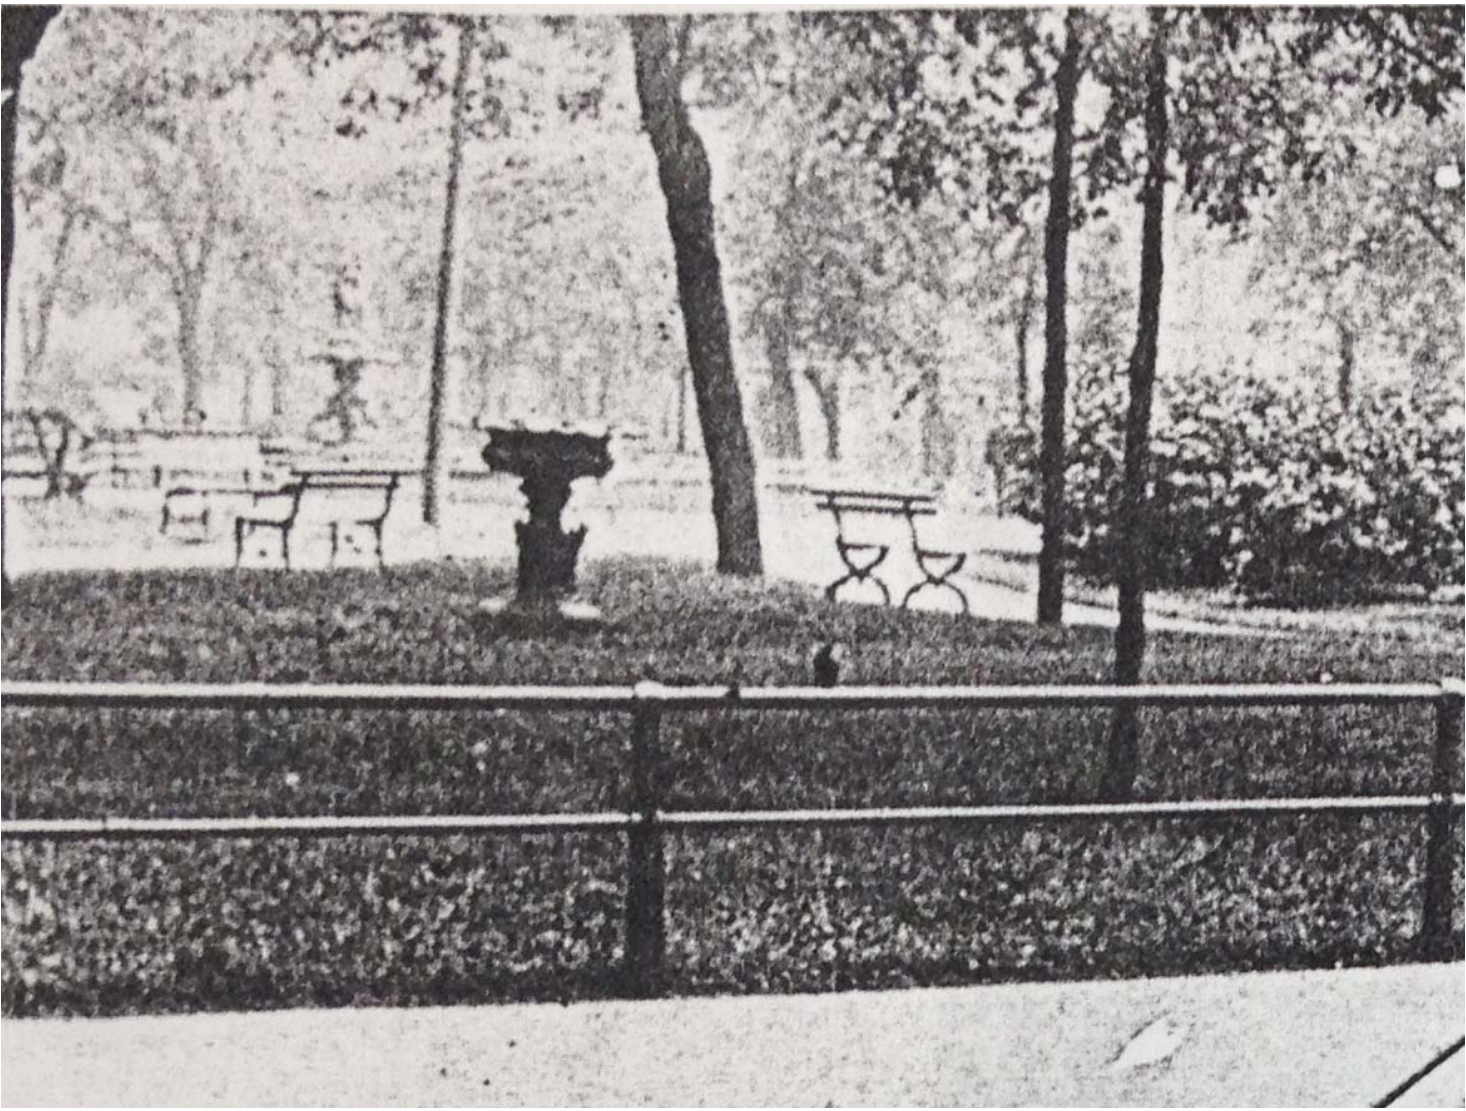


proposed



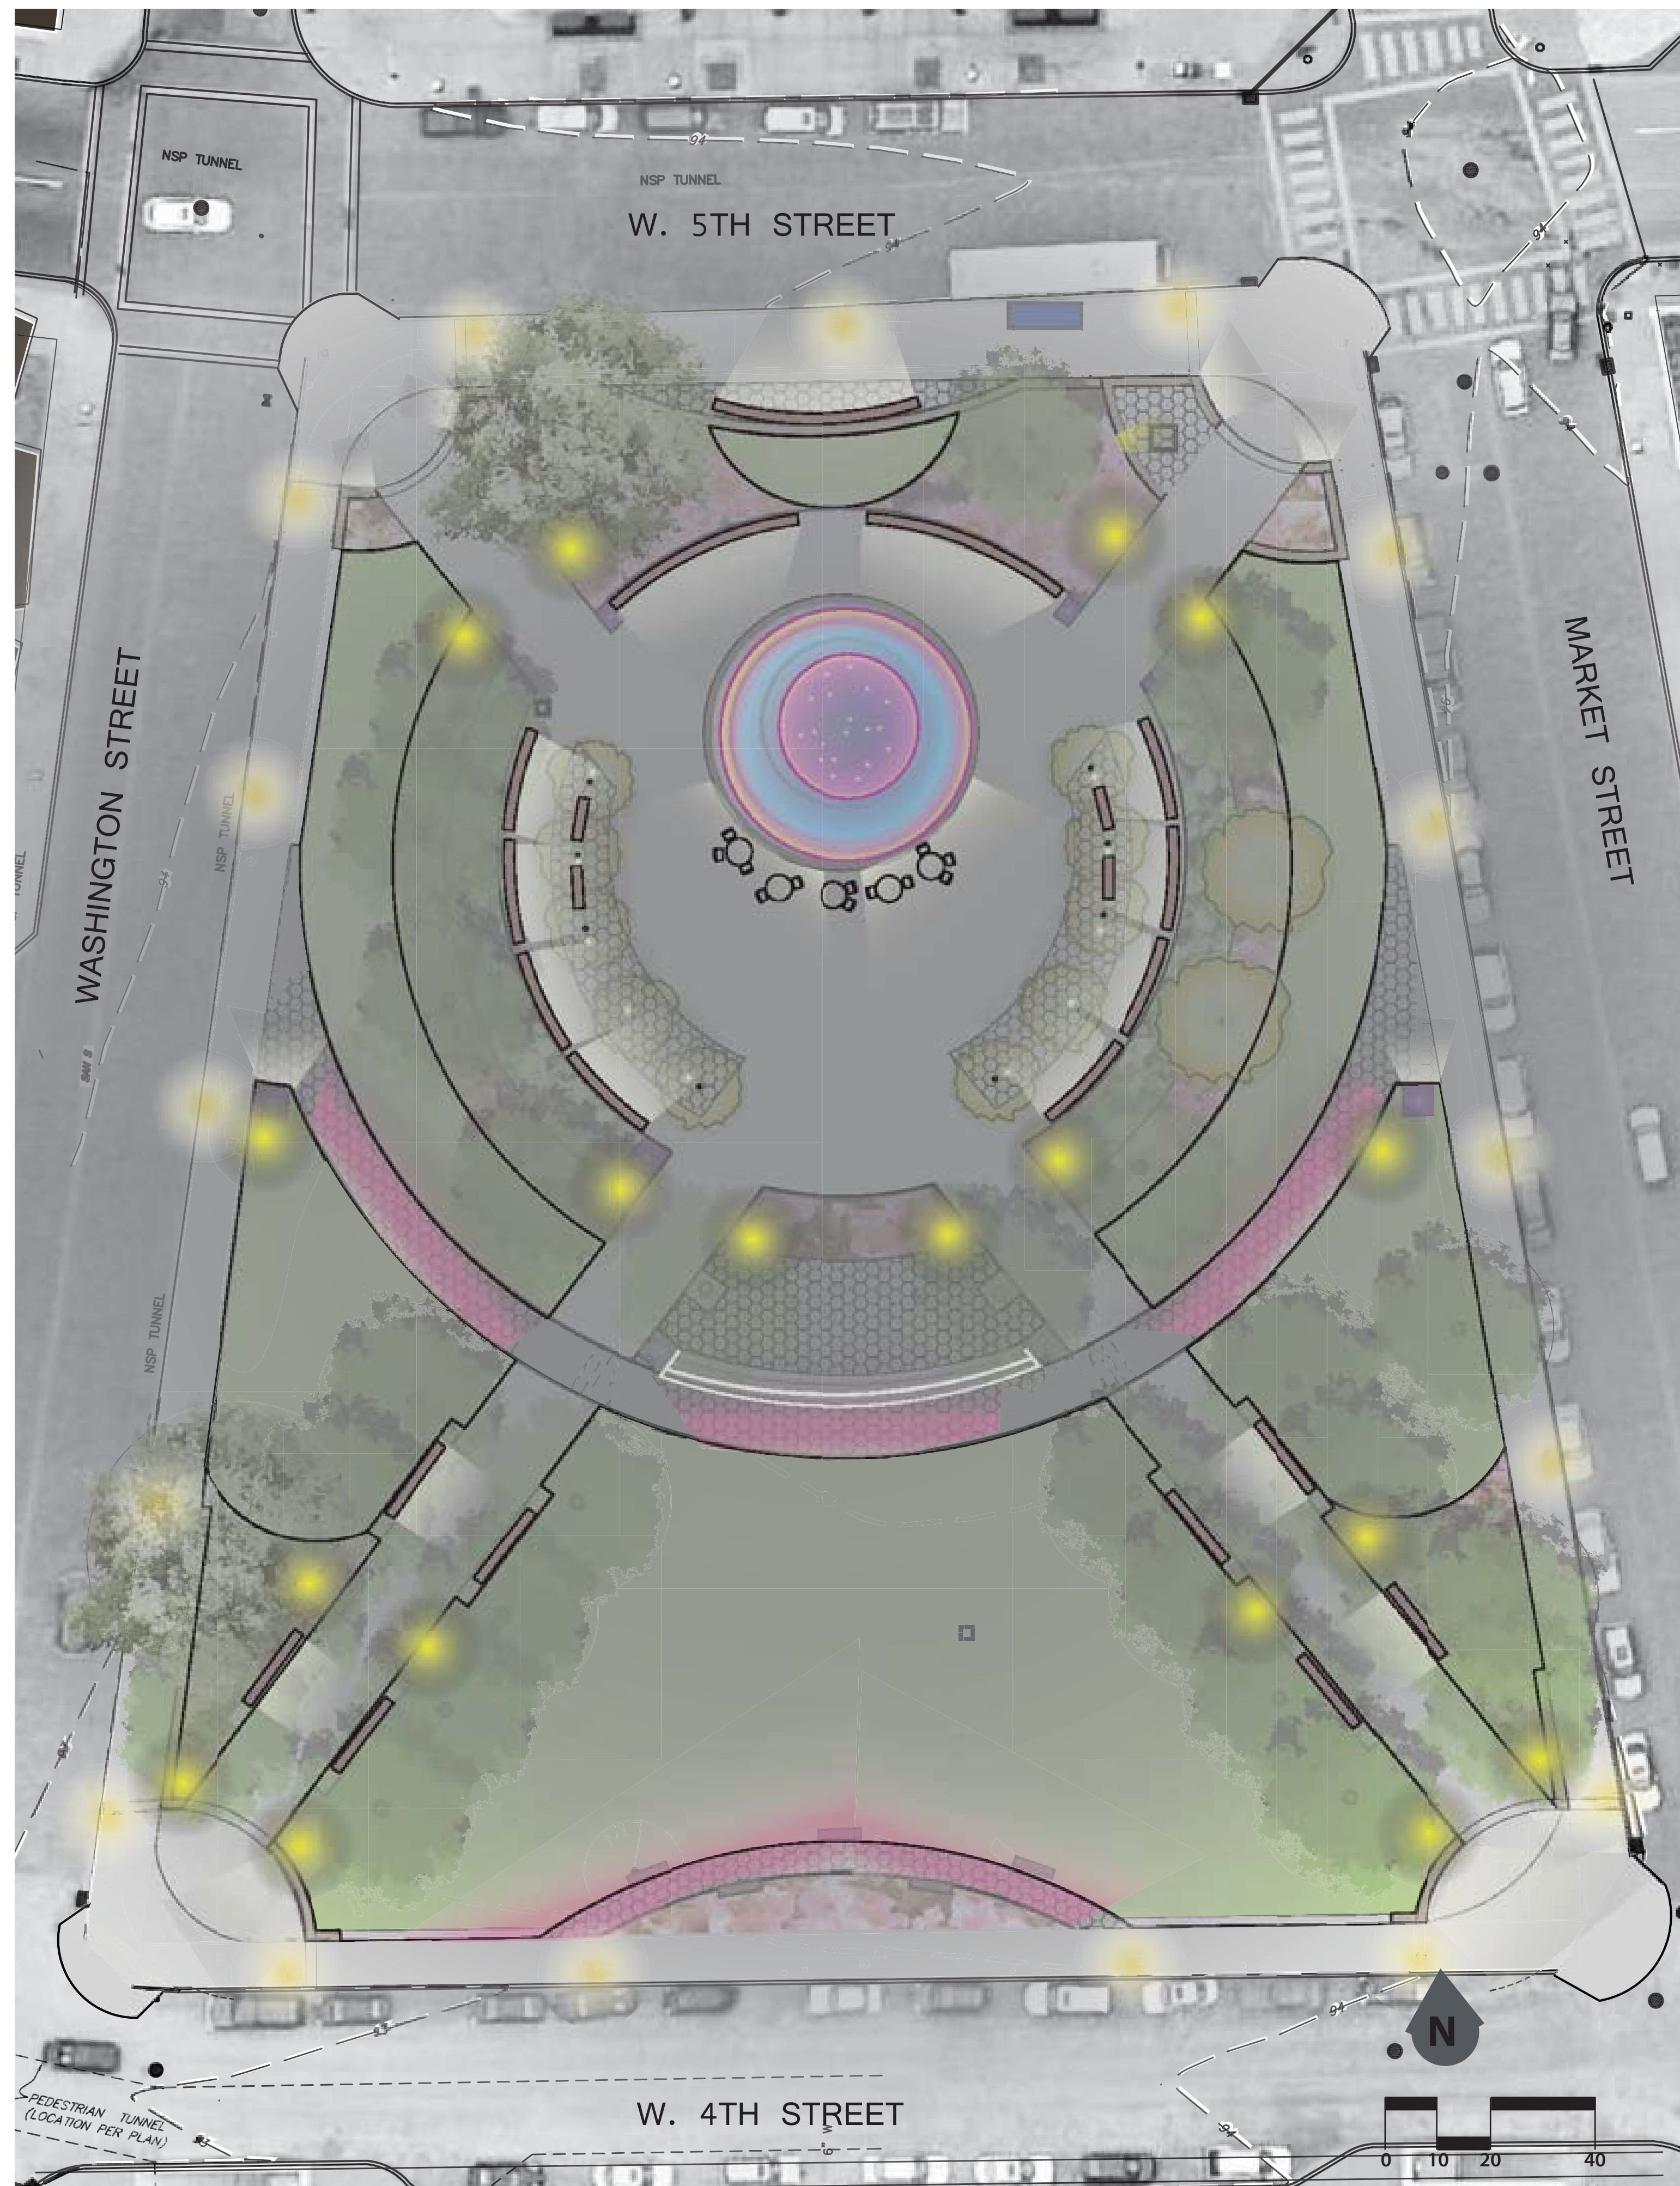


existing globe lighting

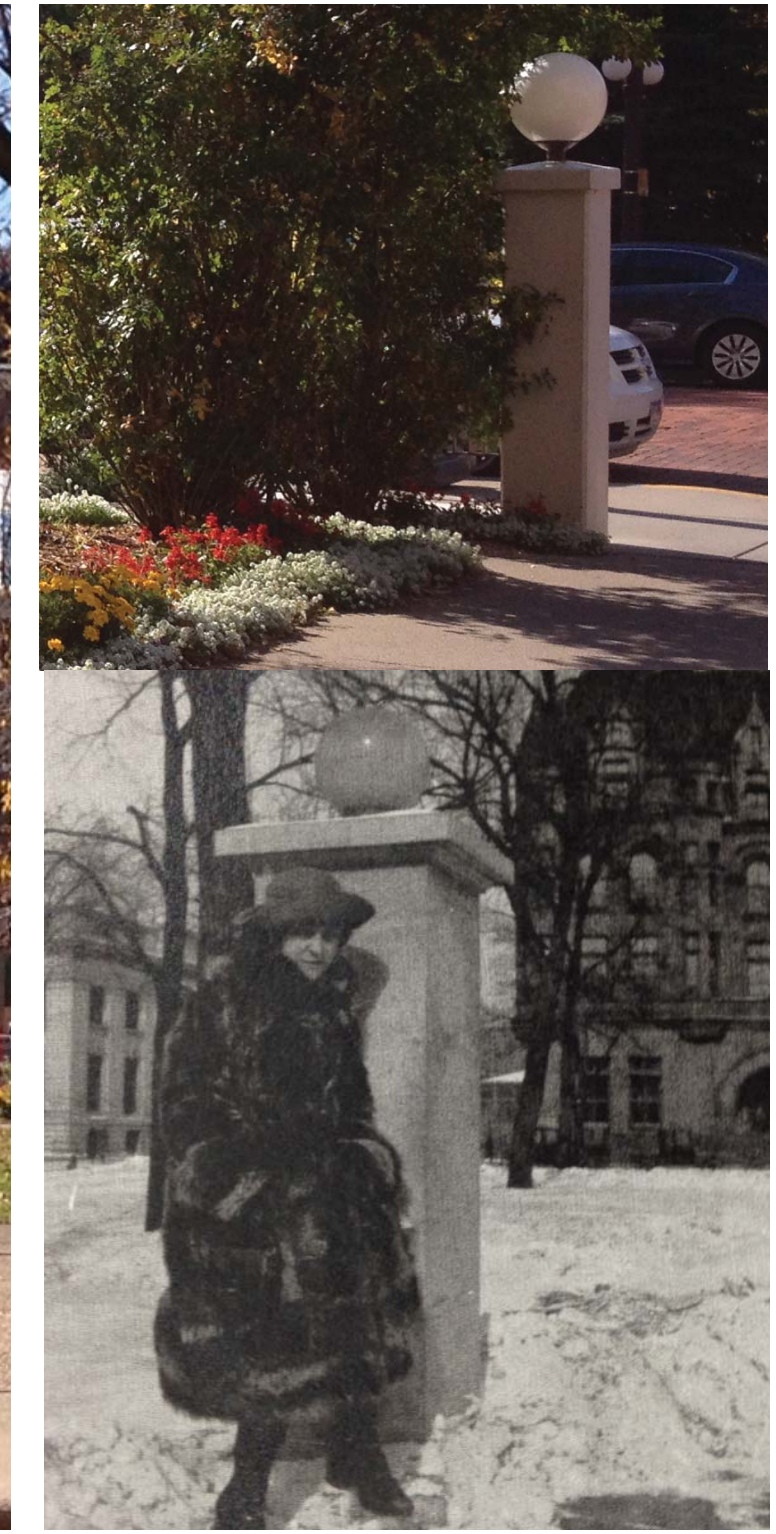


LIGHTING

proposed path lighting



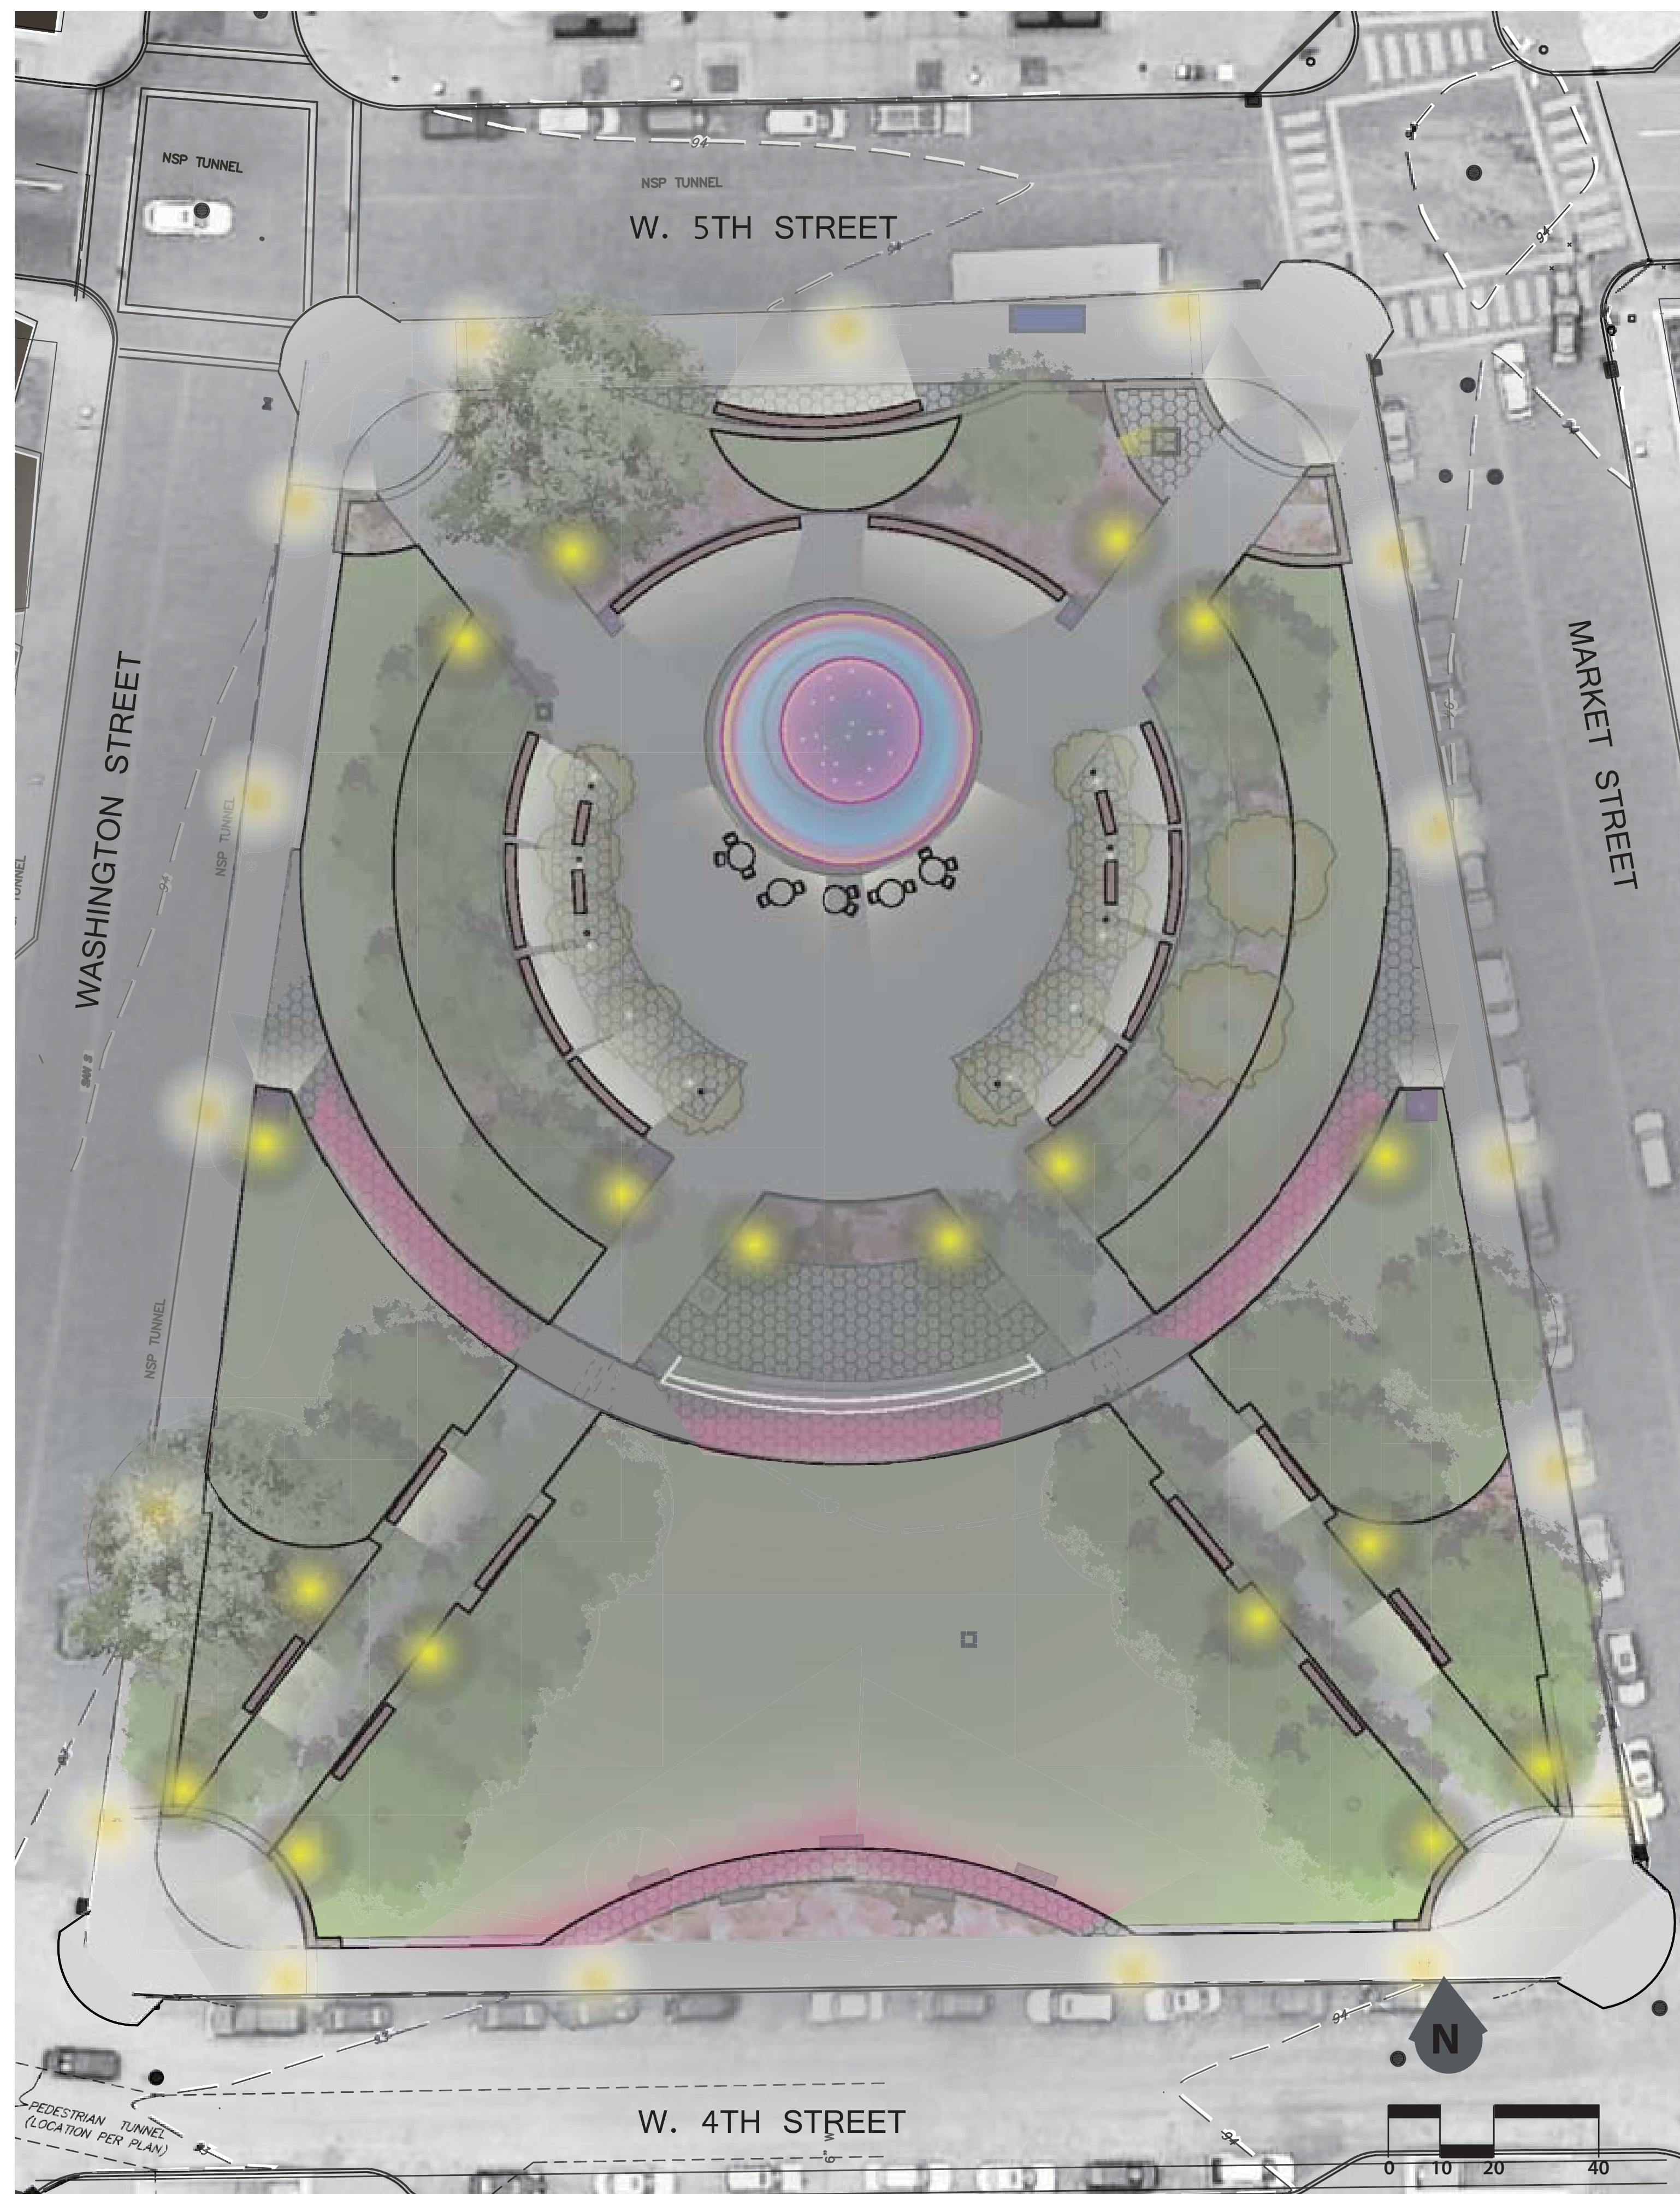

path lighting options

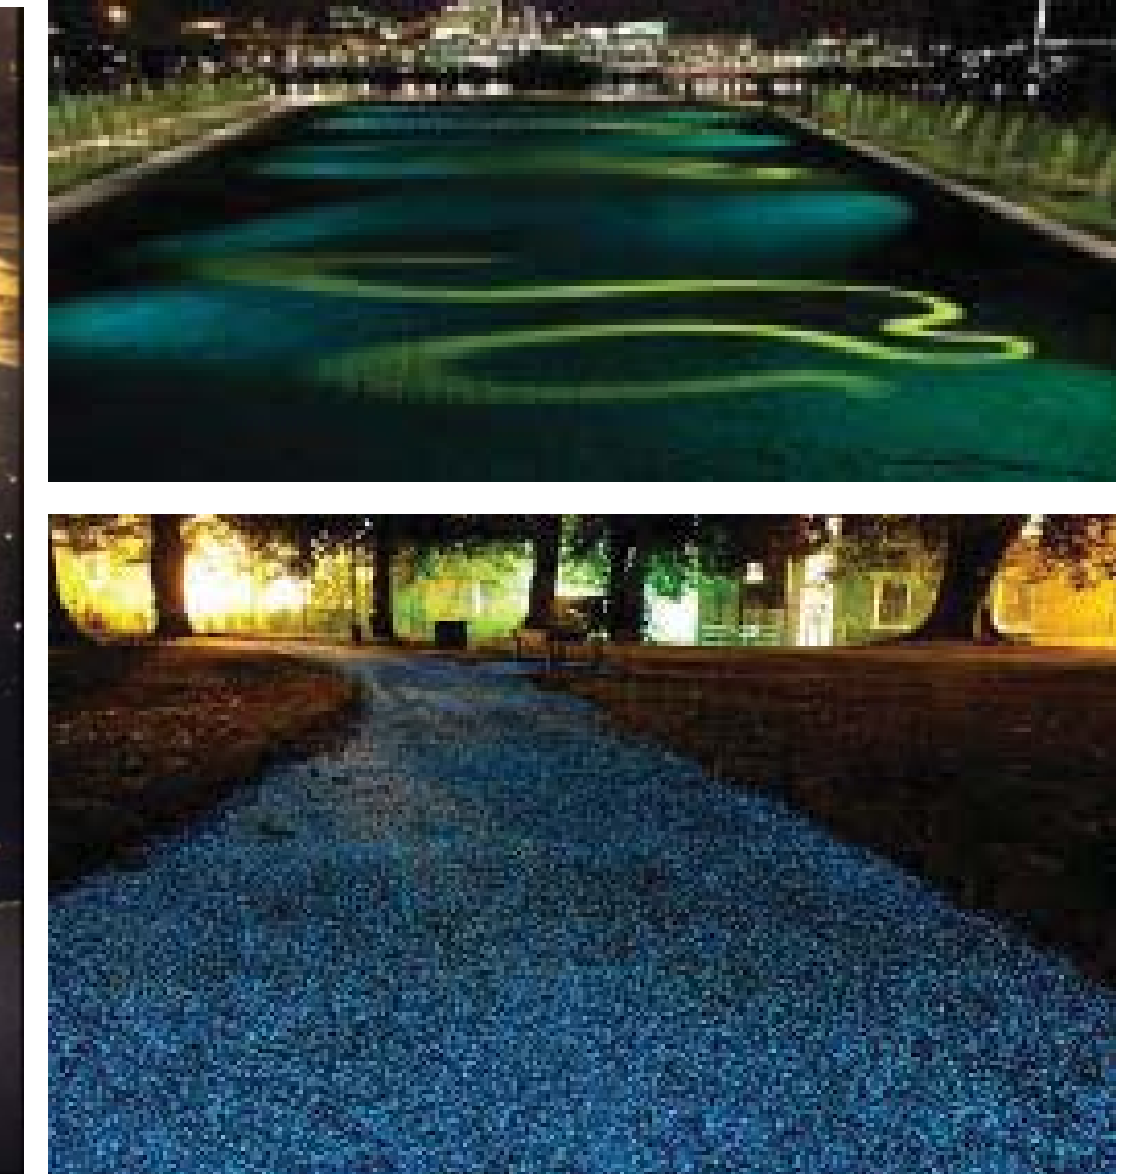

interactive lighting

