

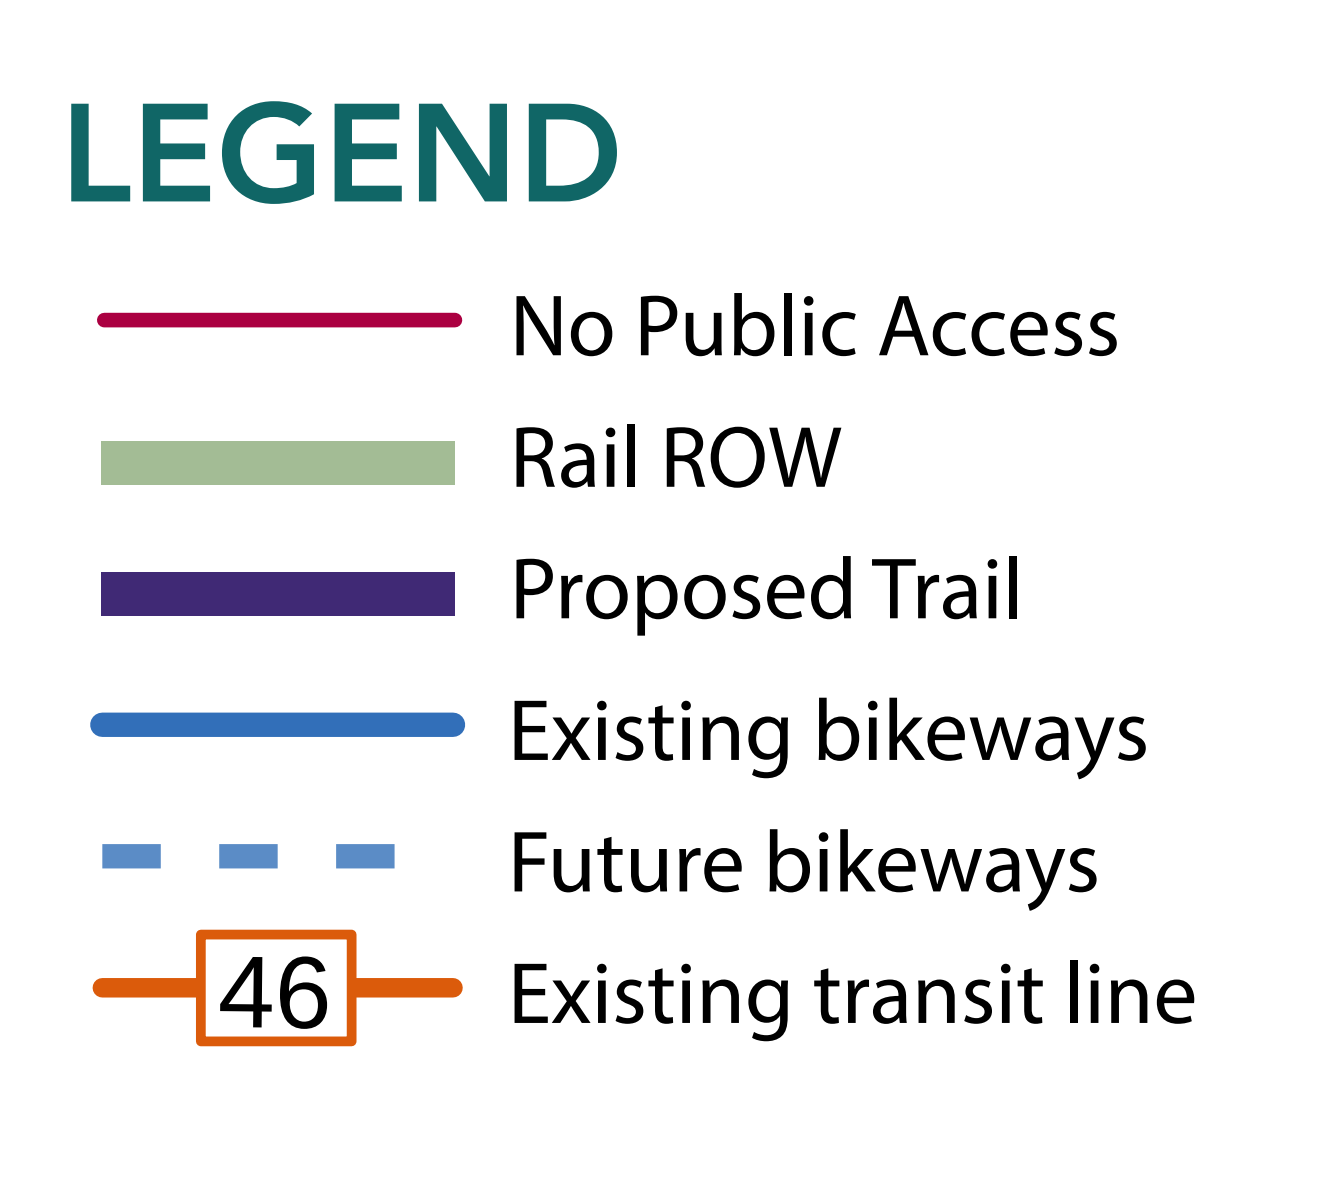
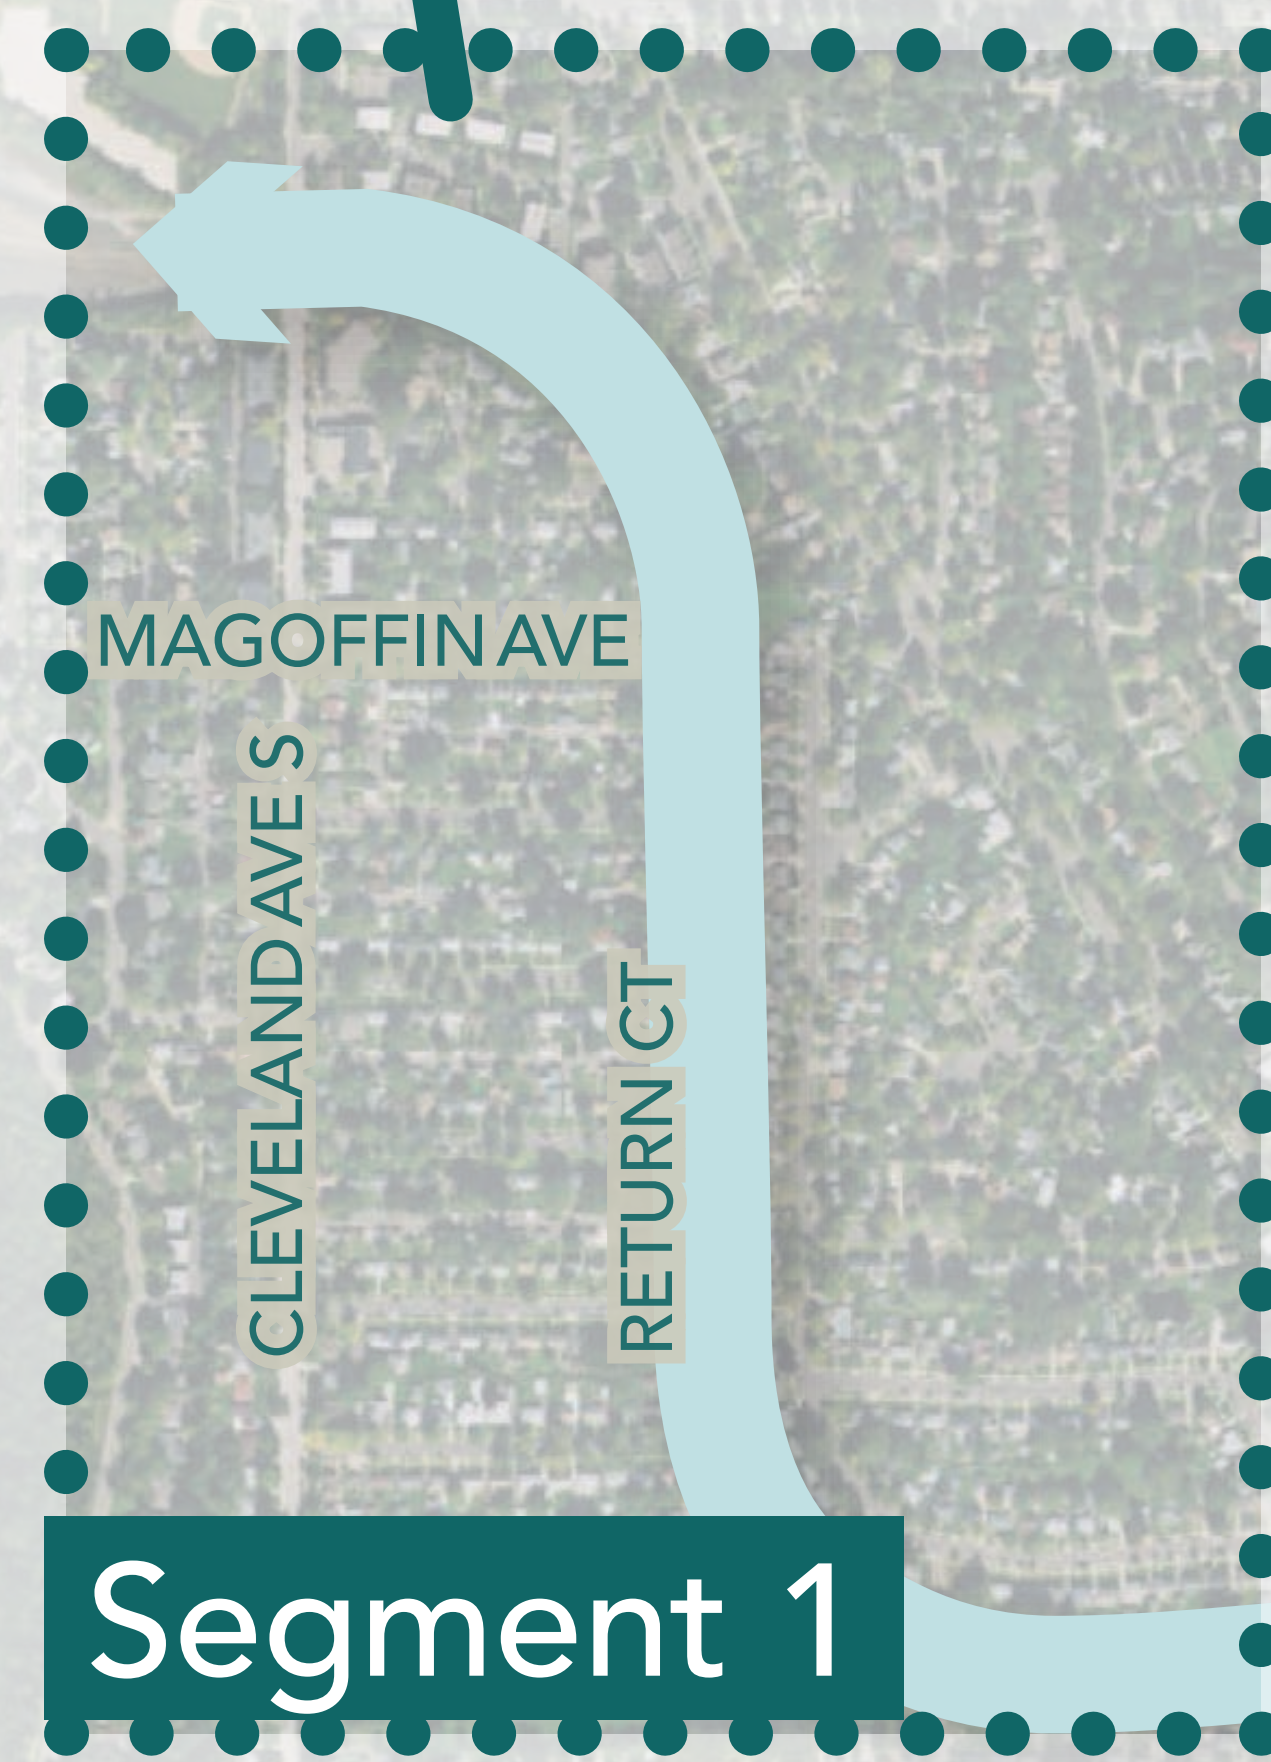
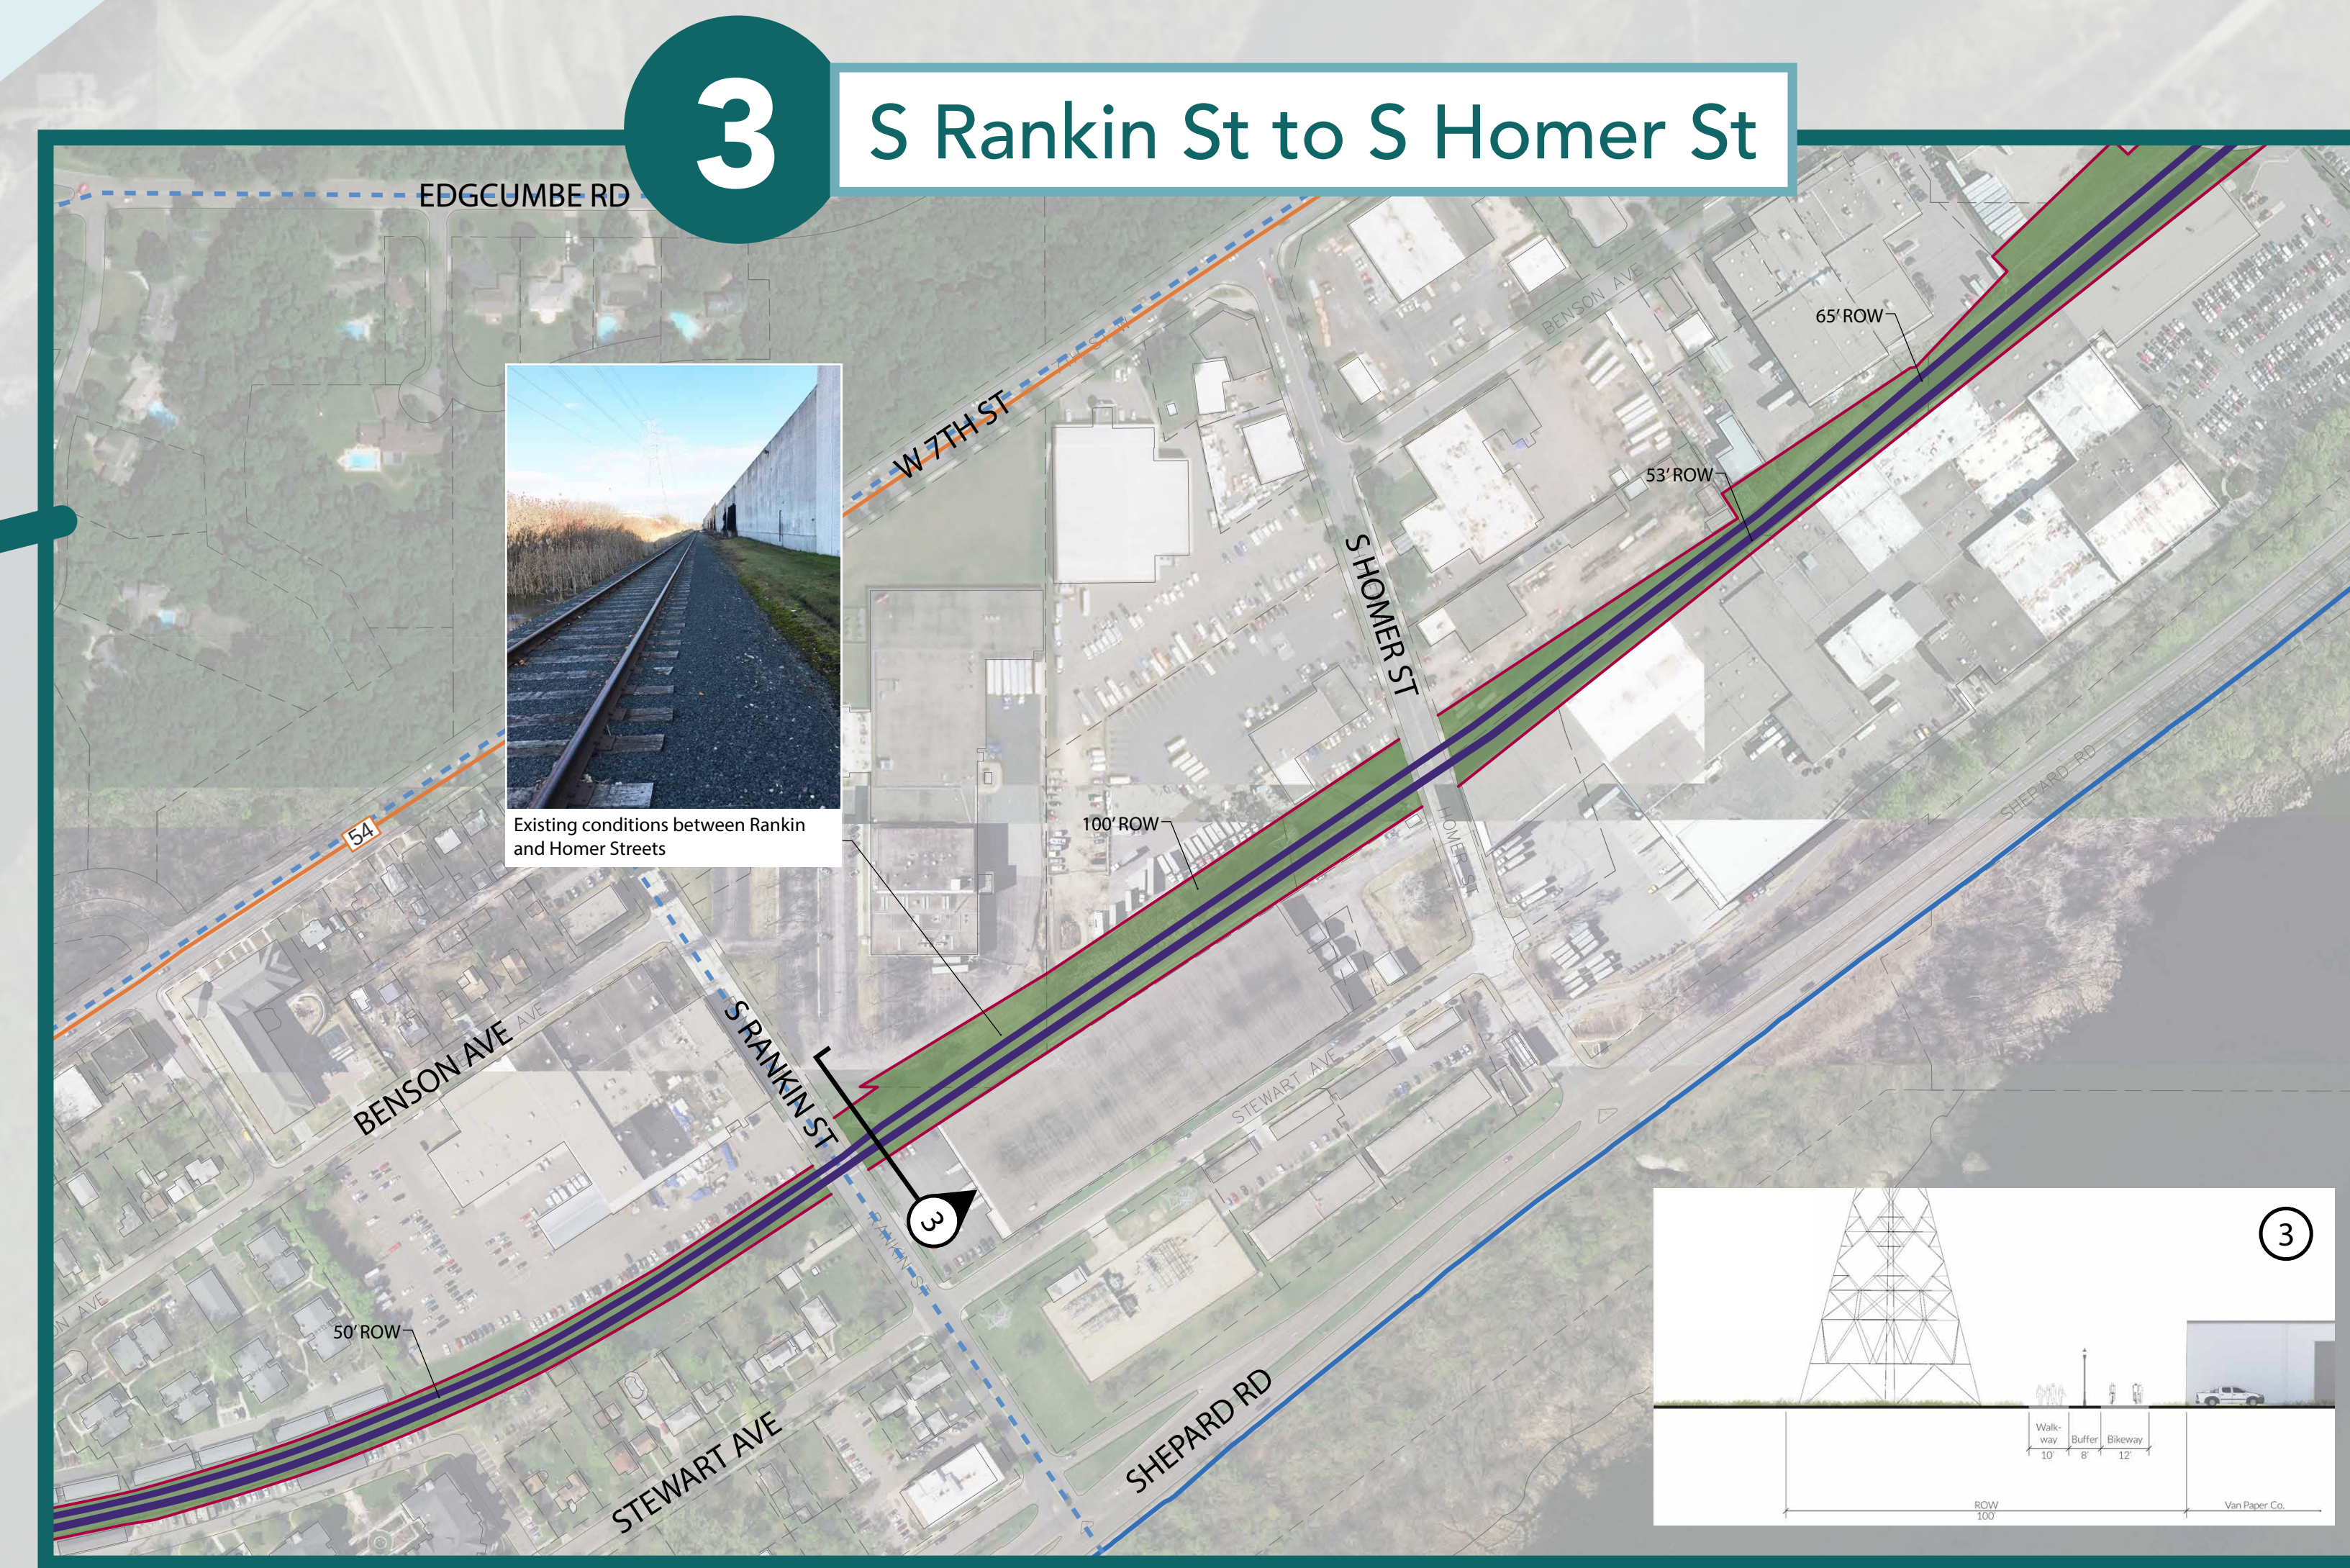


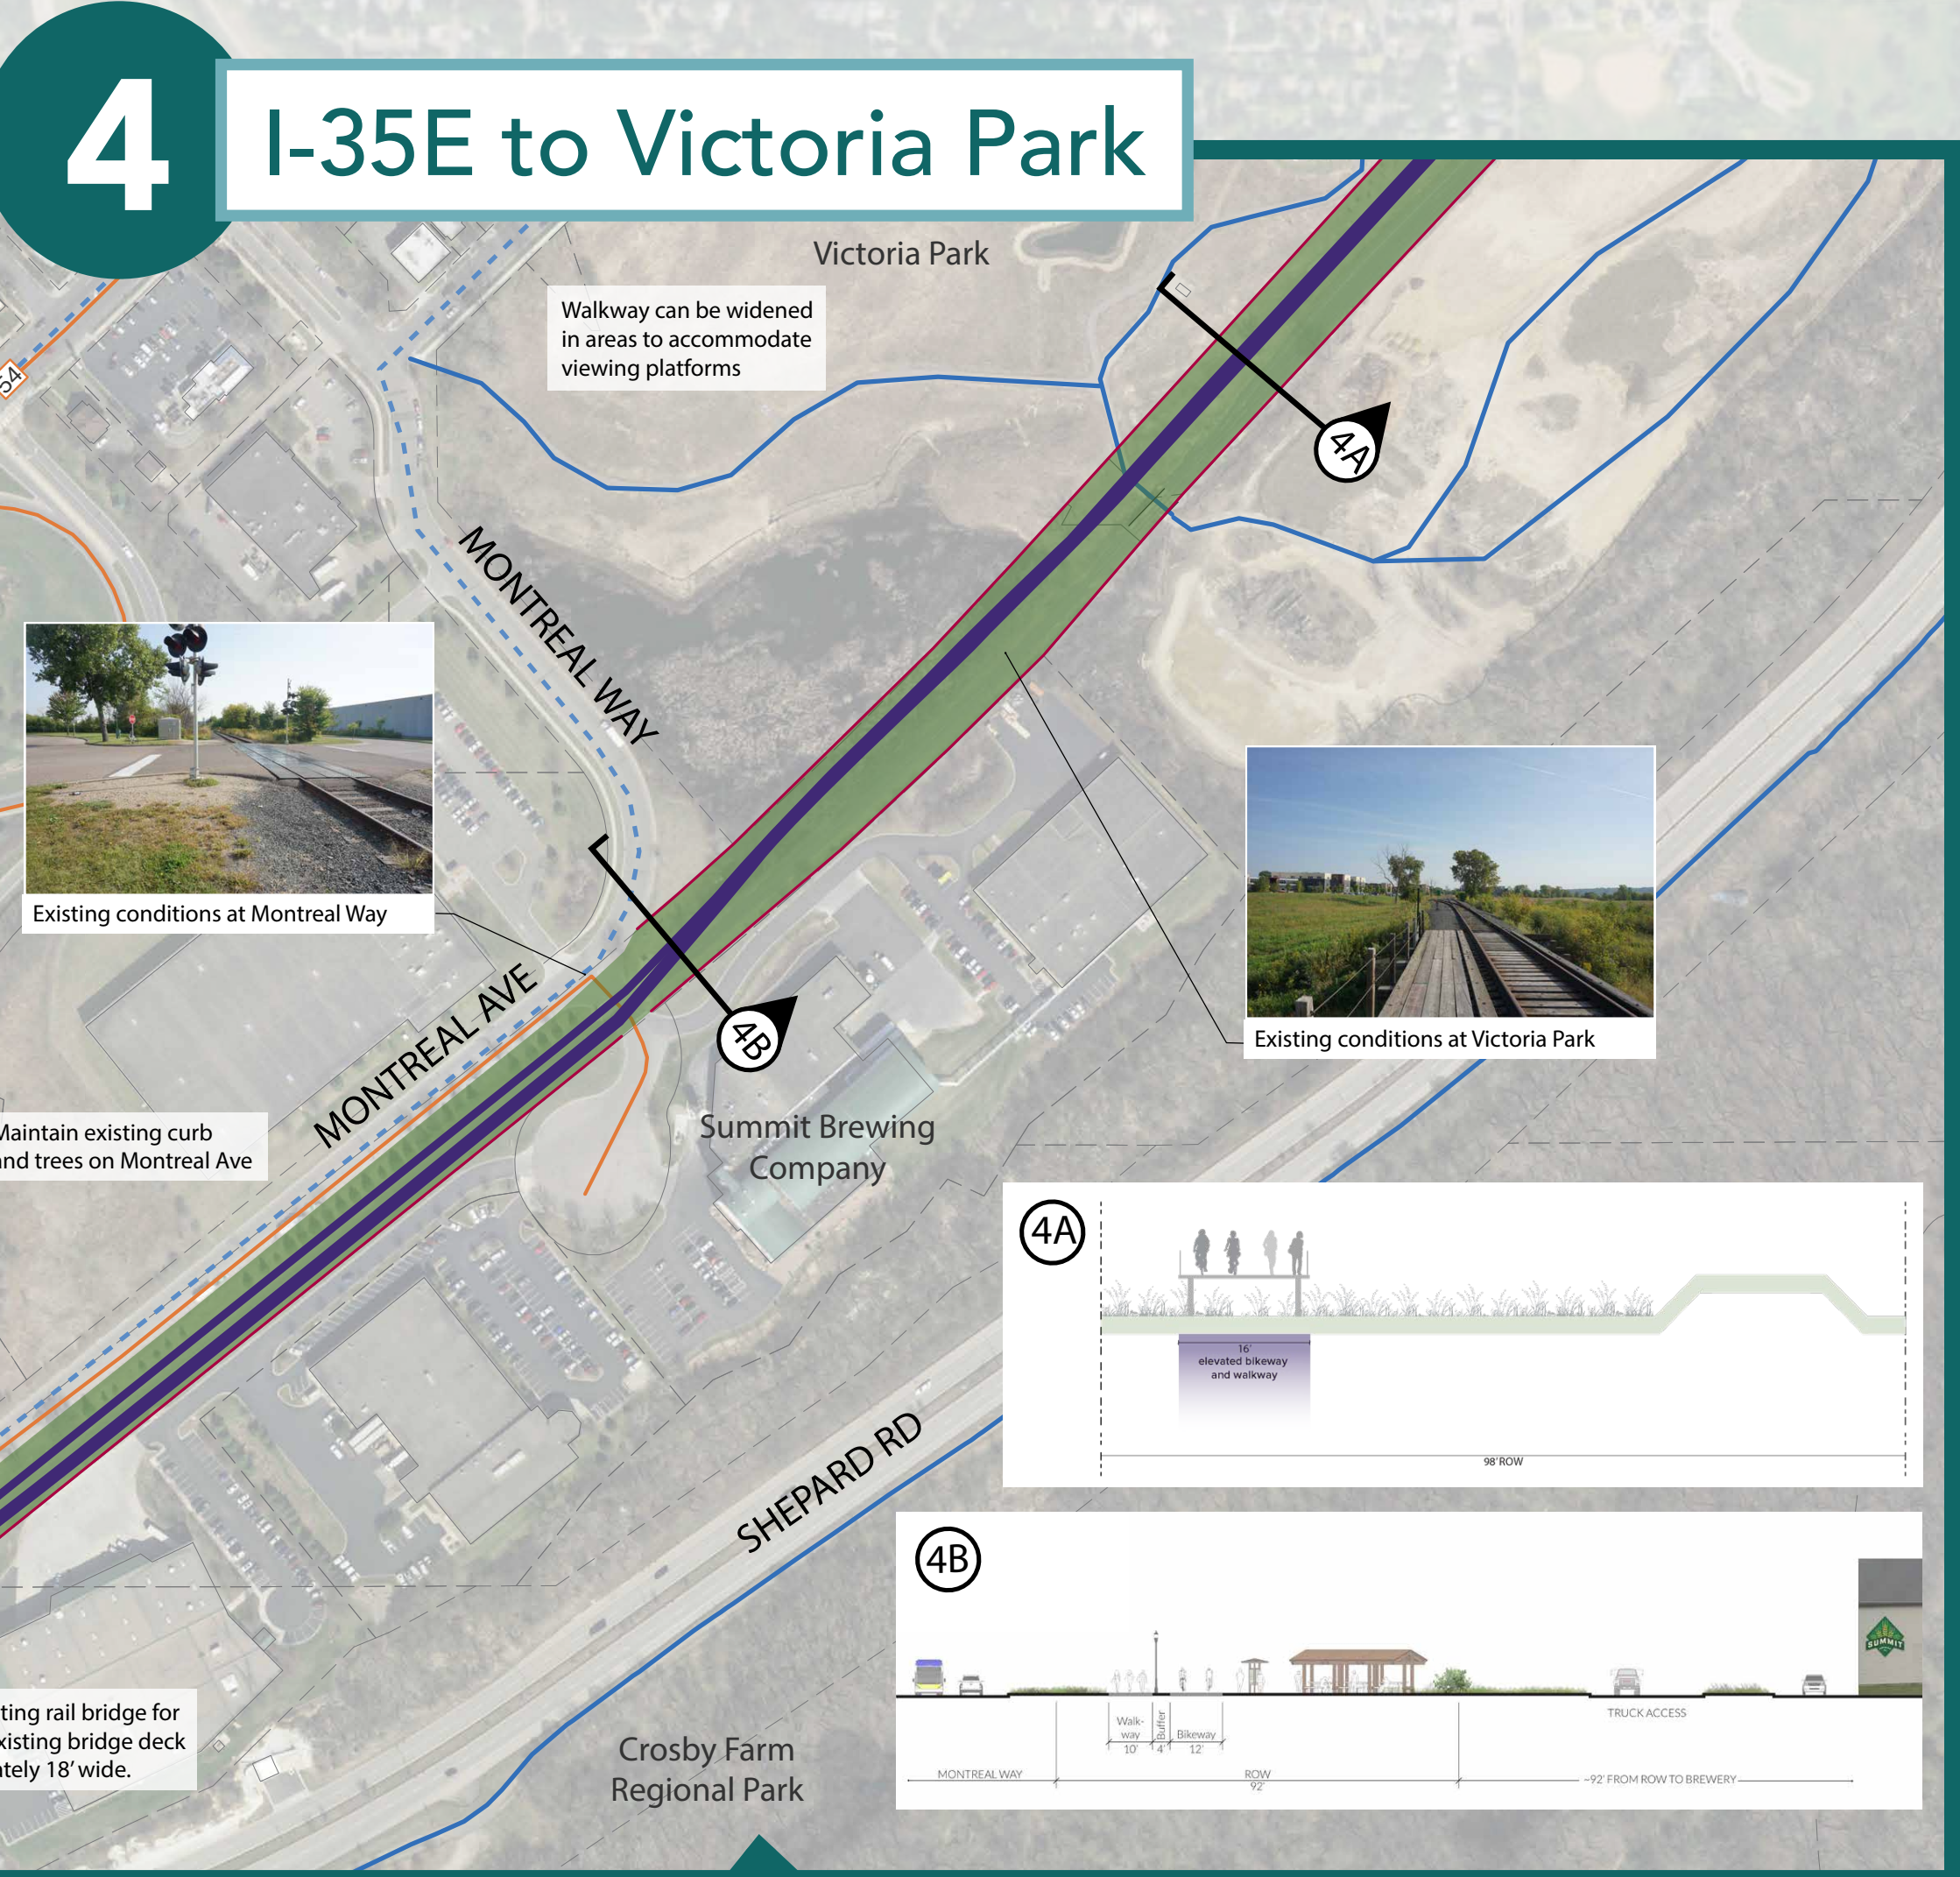

Design Options for the Corridor – Trail Only

Design Options for the Corridor – Transit and Trail

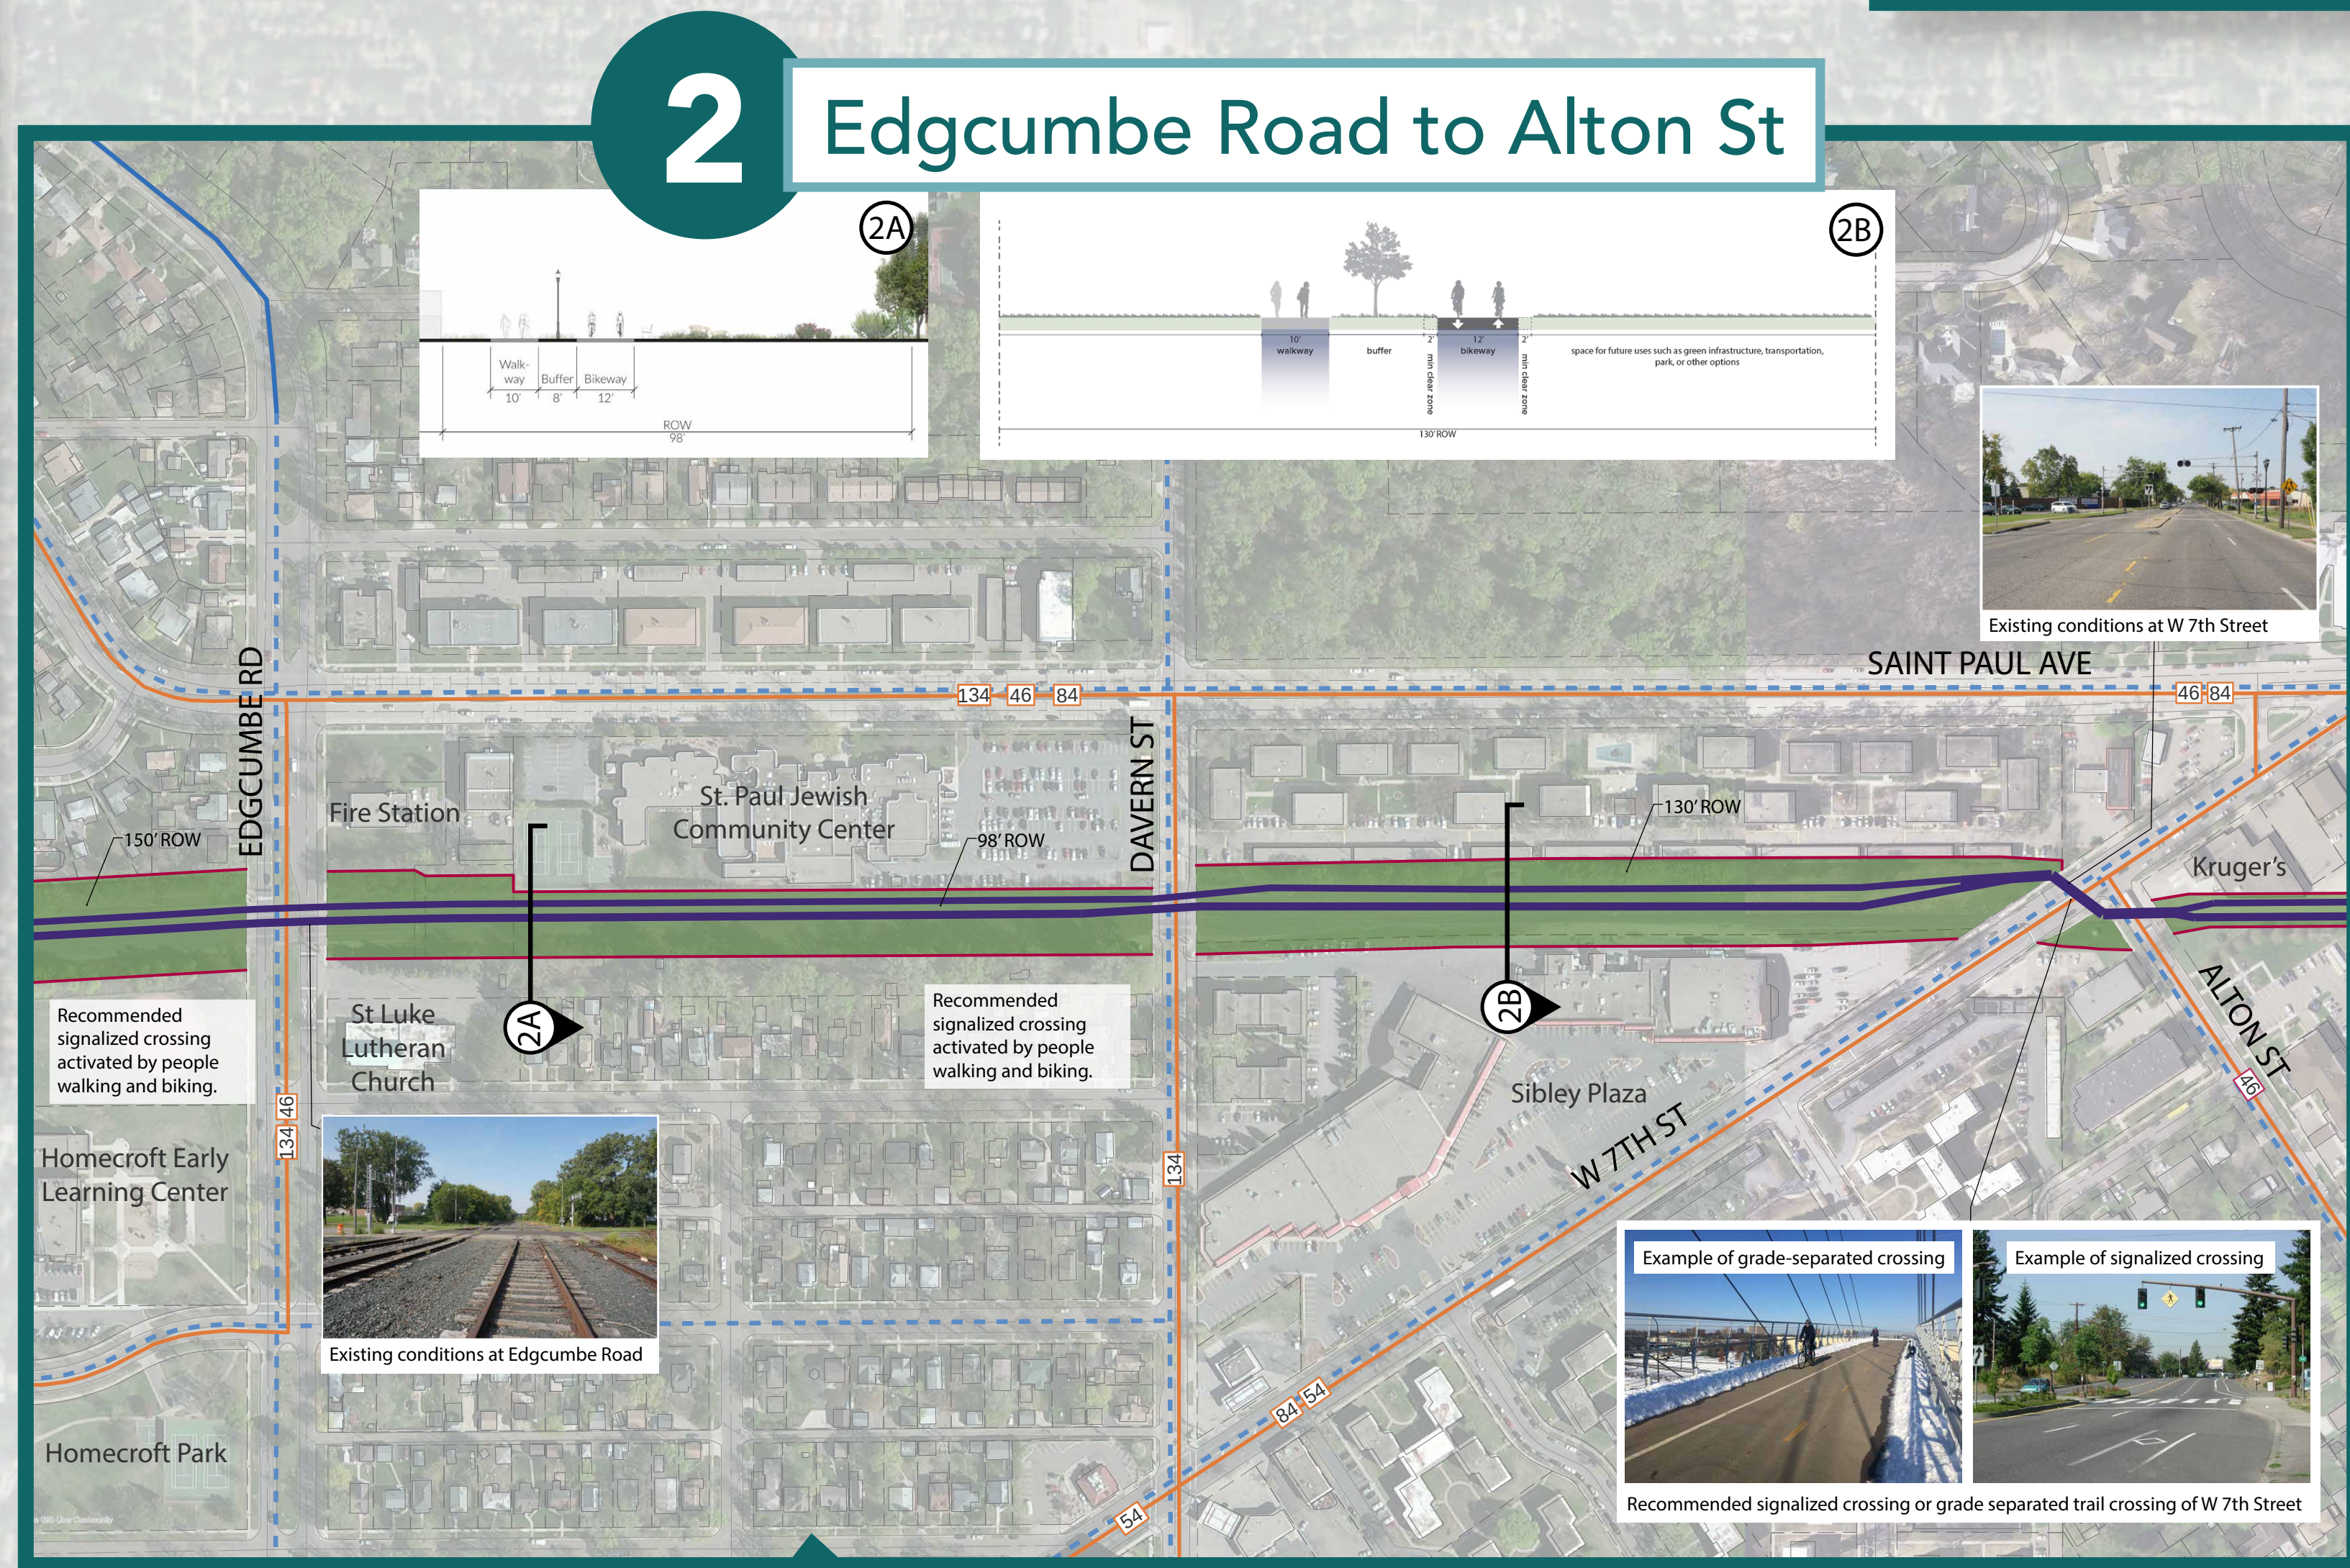