


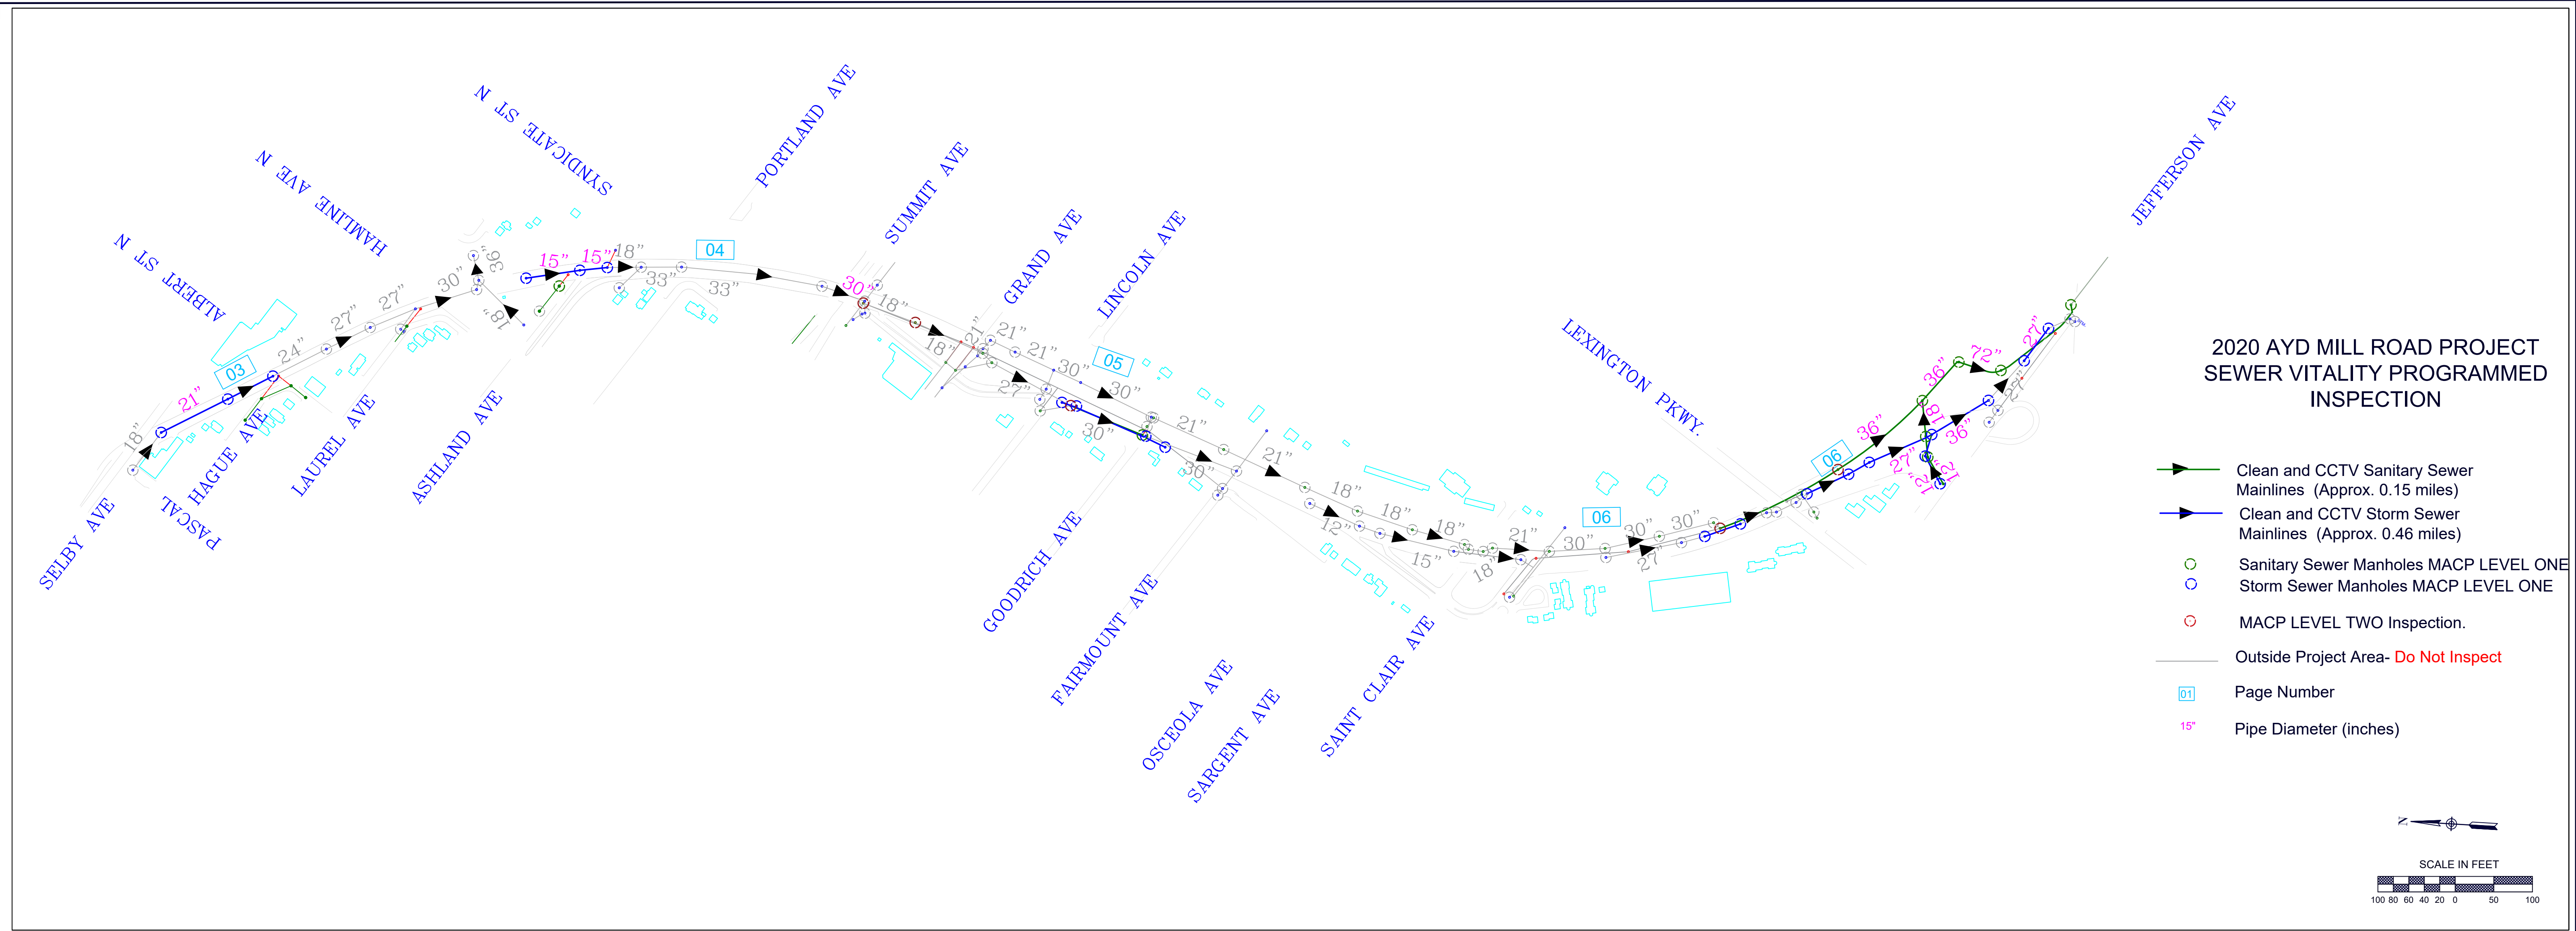

2020 AYD MILL ROAD PROJECT
SEWER VITALITY PROGRAMMED
INSPECTION

- Clean and CCTV Sanitary Sewer Mainlines (Approx. 0.15 miles)
- Clean and CCTV Storm Sewer Mainlines (Approx. 0.46 miles)
- Sanitary Sewer Manholes MACP LEVEL ONE
- Storm Sewer Manholes MACP LEVEL ONE
- MACP LEVEL TWO Inspection.
- Outside Project Area- **Do Not Inspect**
- Page Number
-

