

L14 SINGLE LANTERN STANDARD DETAIL-ALTERNATE

ST PAUL PATINA
GREEN COLOR

BLACK COLOR

HOLOPHANE ARLINGTON POSTTOP
OR EQUIVALENT
IN 70W/100W EQ. OUTPUT

16"
CAPITOL ON
4"X14"
TENON


ST PAUL
BROWN COLOR

145.5"


17'

NO SCALE


SECTION A-A

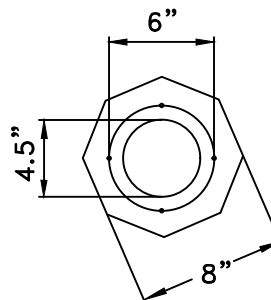

SECTION B-B SLOTS FOR 1" BOLTS ON 15" BOLT CIRCLE

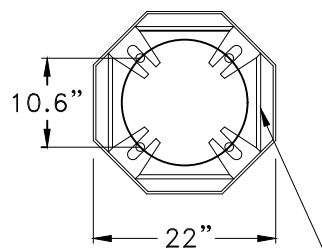

OCTAL BASE
ANCHOR RING

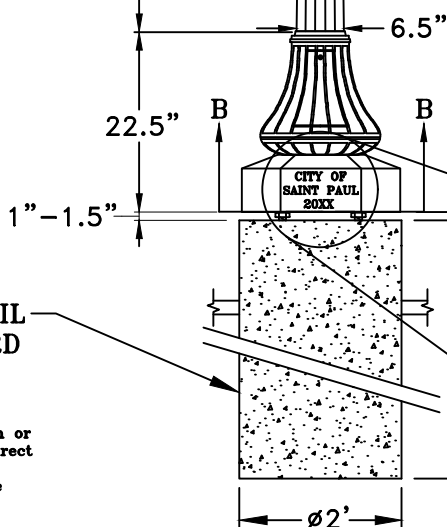

FOR FOUNDATION DETAIL
SEE ST PAUL STANDARD
SHEET 5008

I hereby certify that this plan, specification or
report was prepared by me or under my direct
supervision and that I am a duly Licensed
Professional Engineer under the laws of the
State of Minnesota.

B. Hawkins
BENJAMIN J. HAWKINS

Date: 11/15/2024 Lic. No. 49104

APPROVED


Mark R. [Signature]
CITY ENGINEER

CITY OF ST PAUL DEPARTMENT OF PUBLIC WORKS
L14 LANTERN STANDARD DETAIL-
ALTERNATE

DATE OF
REVISION:
NOVEMBER
2024

STANDARD
PLATE
NO.
5057A
SHEET 1 OF 2

L14 SINGLE LANTERN STANDARD DETAIL-ALTERNATE (CROSS-SECTION VIEW)

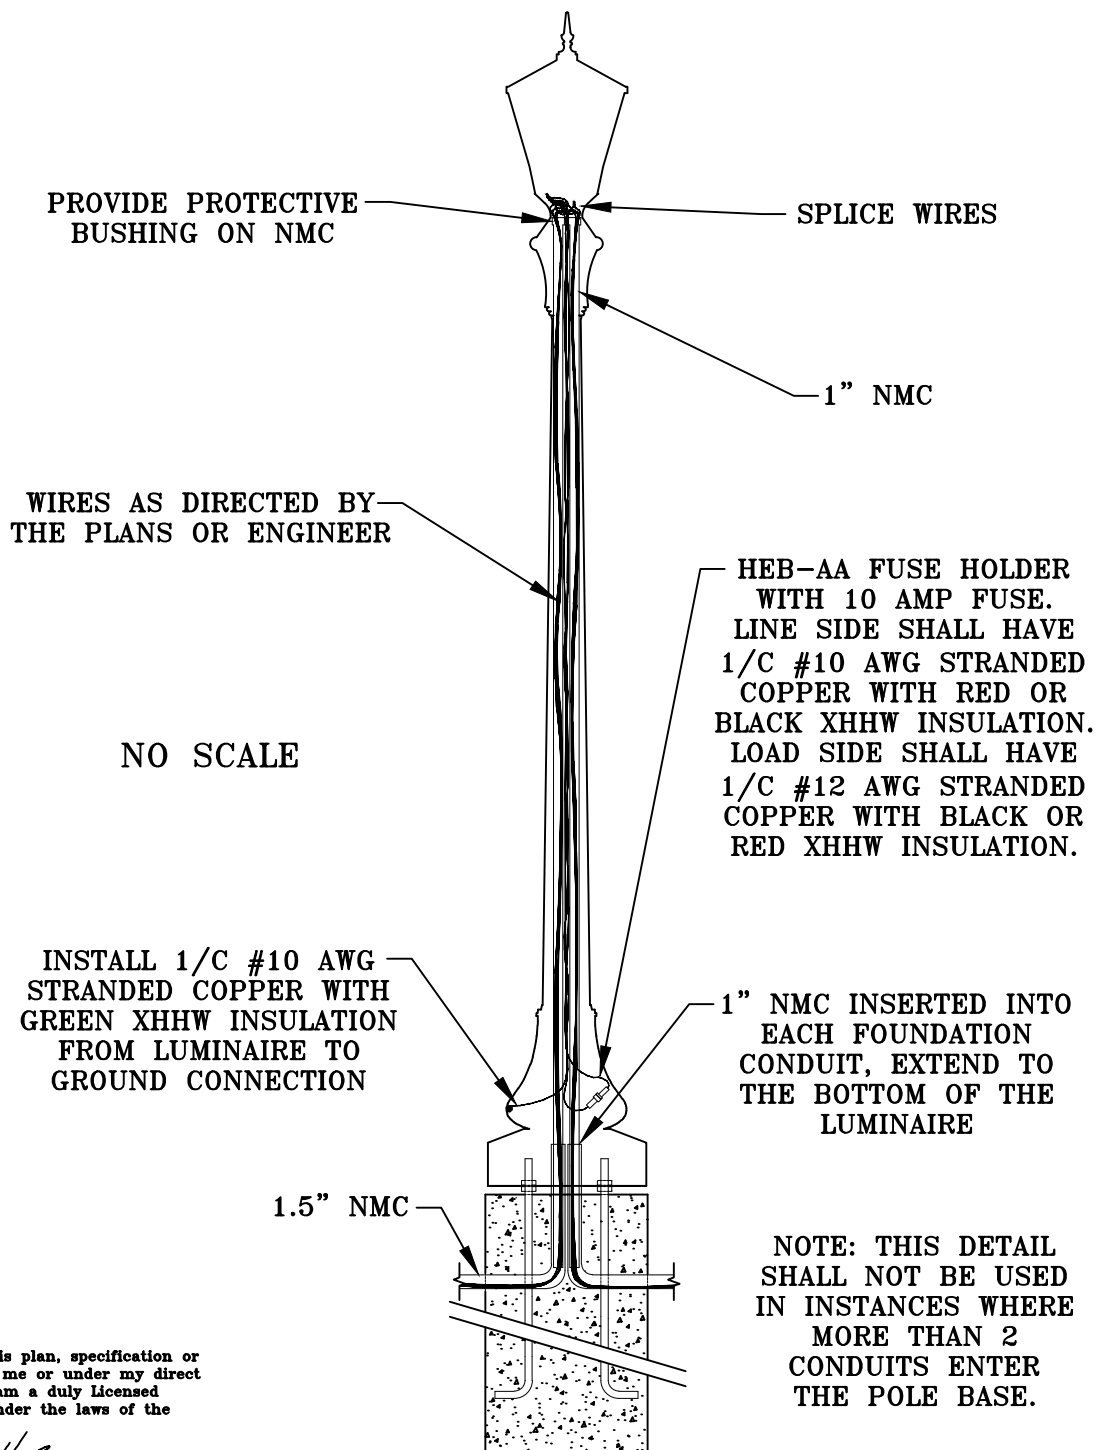

NO SCALE

I hereby certify that this plan, specification or report was prepared by me or under my direct supervision and that I am a duly Licensed Professional Engineer under the laws of the State of Minnesota.

B. Hawkins
BENJAMIN J. HAWKINS

Date: 11/15/2024 Lic. No. 49104

APPROVED
Mark R. [Signature]
CITY ENGINEER

CITY OF ST PAUL DEPARTMENT OF PUBLIC WORKS
L14 LANTERN STANDARD DETAIL-
ALTERNATE

DATE OF
REVISION:
NOVEMBER
2024

STANDARD
PLATE
NO.
5057A
SHEET 2 OF 2